




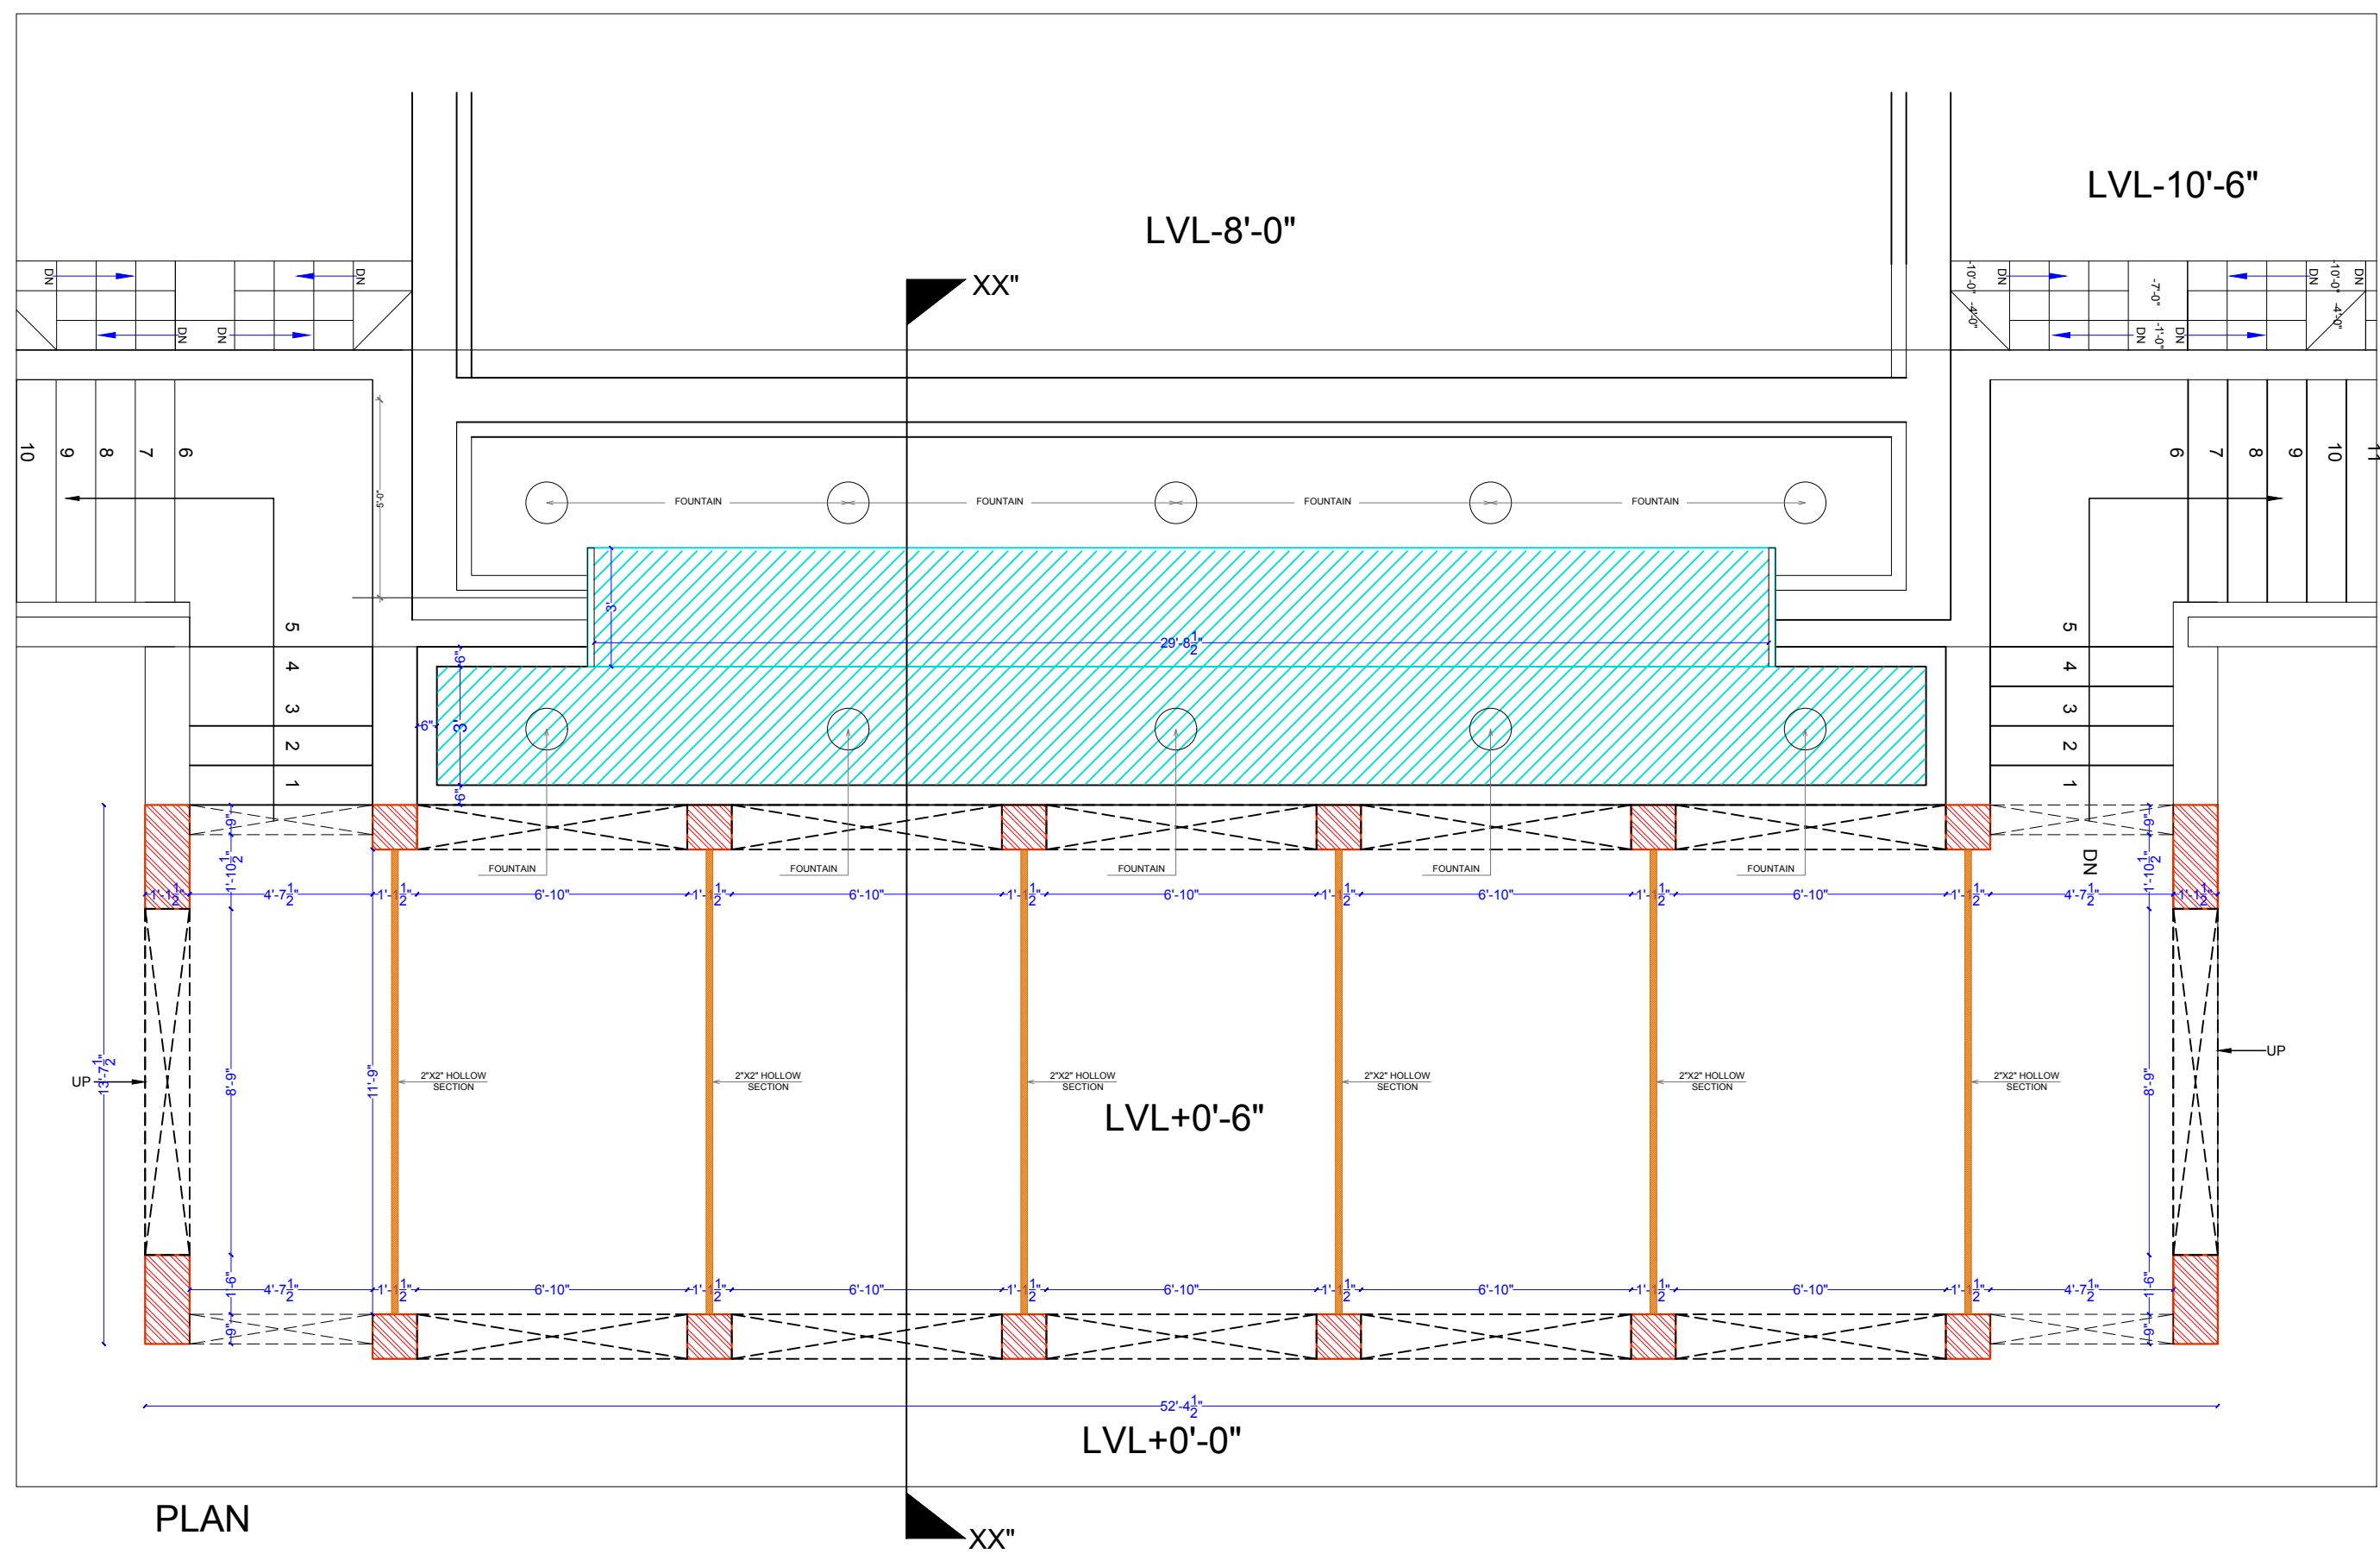


PLAN

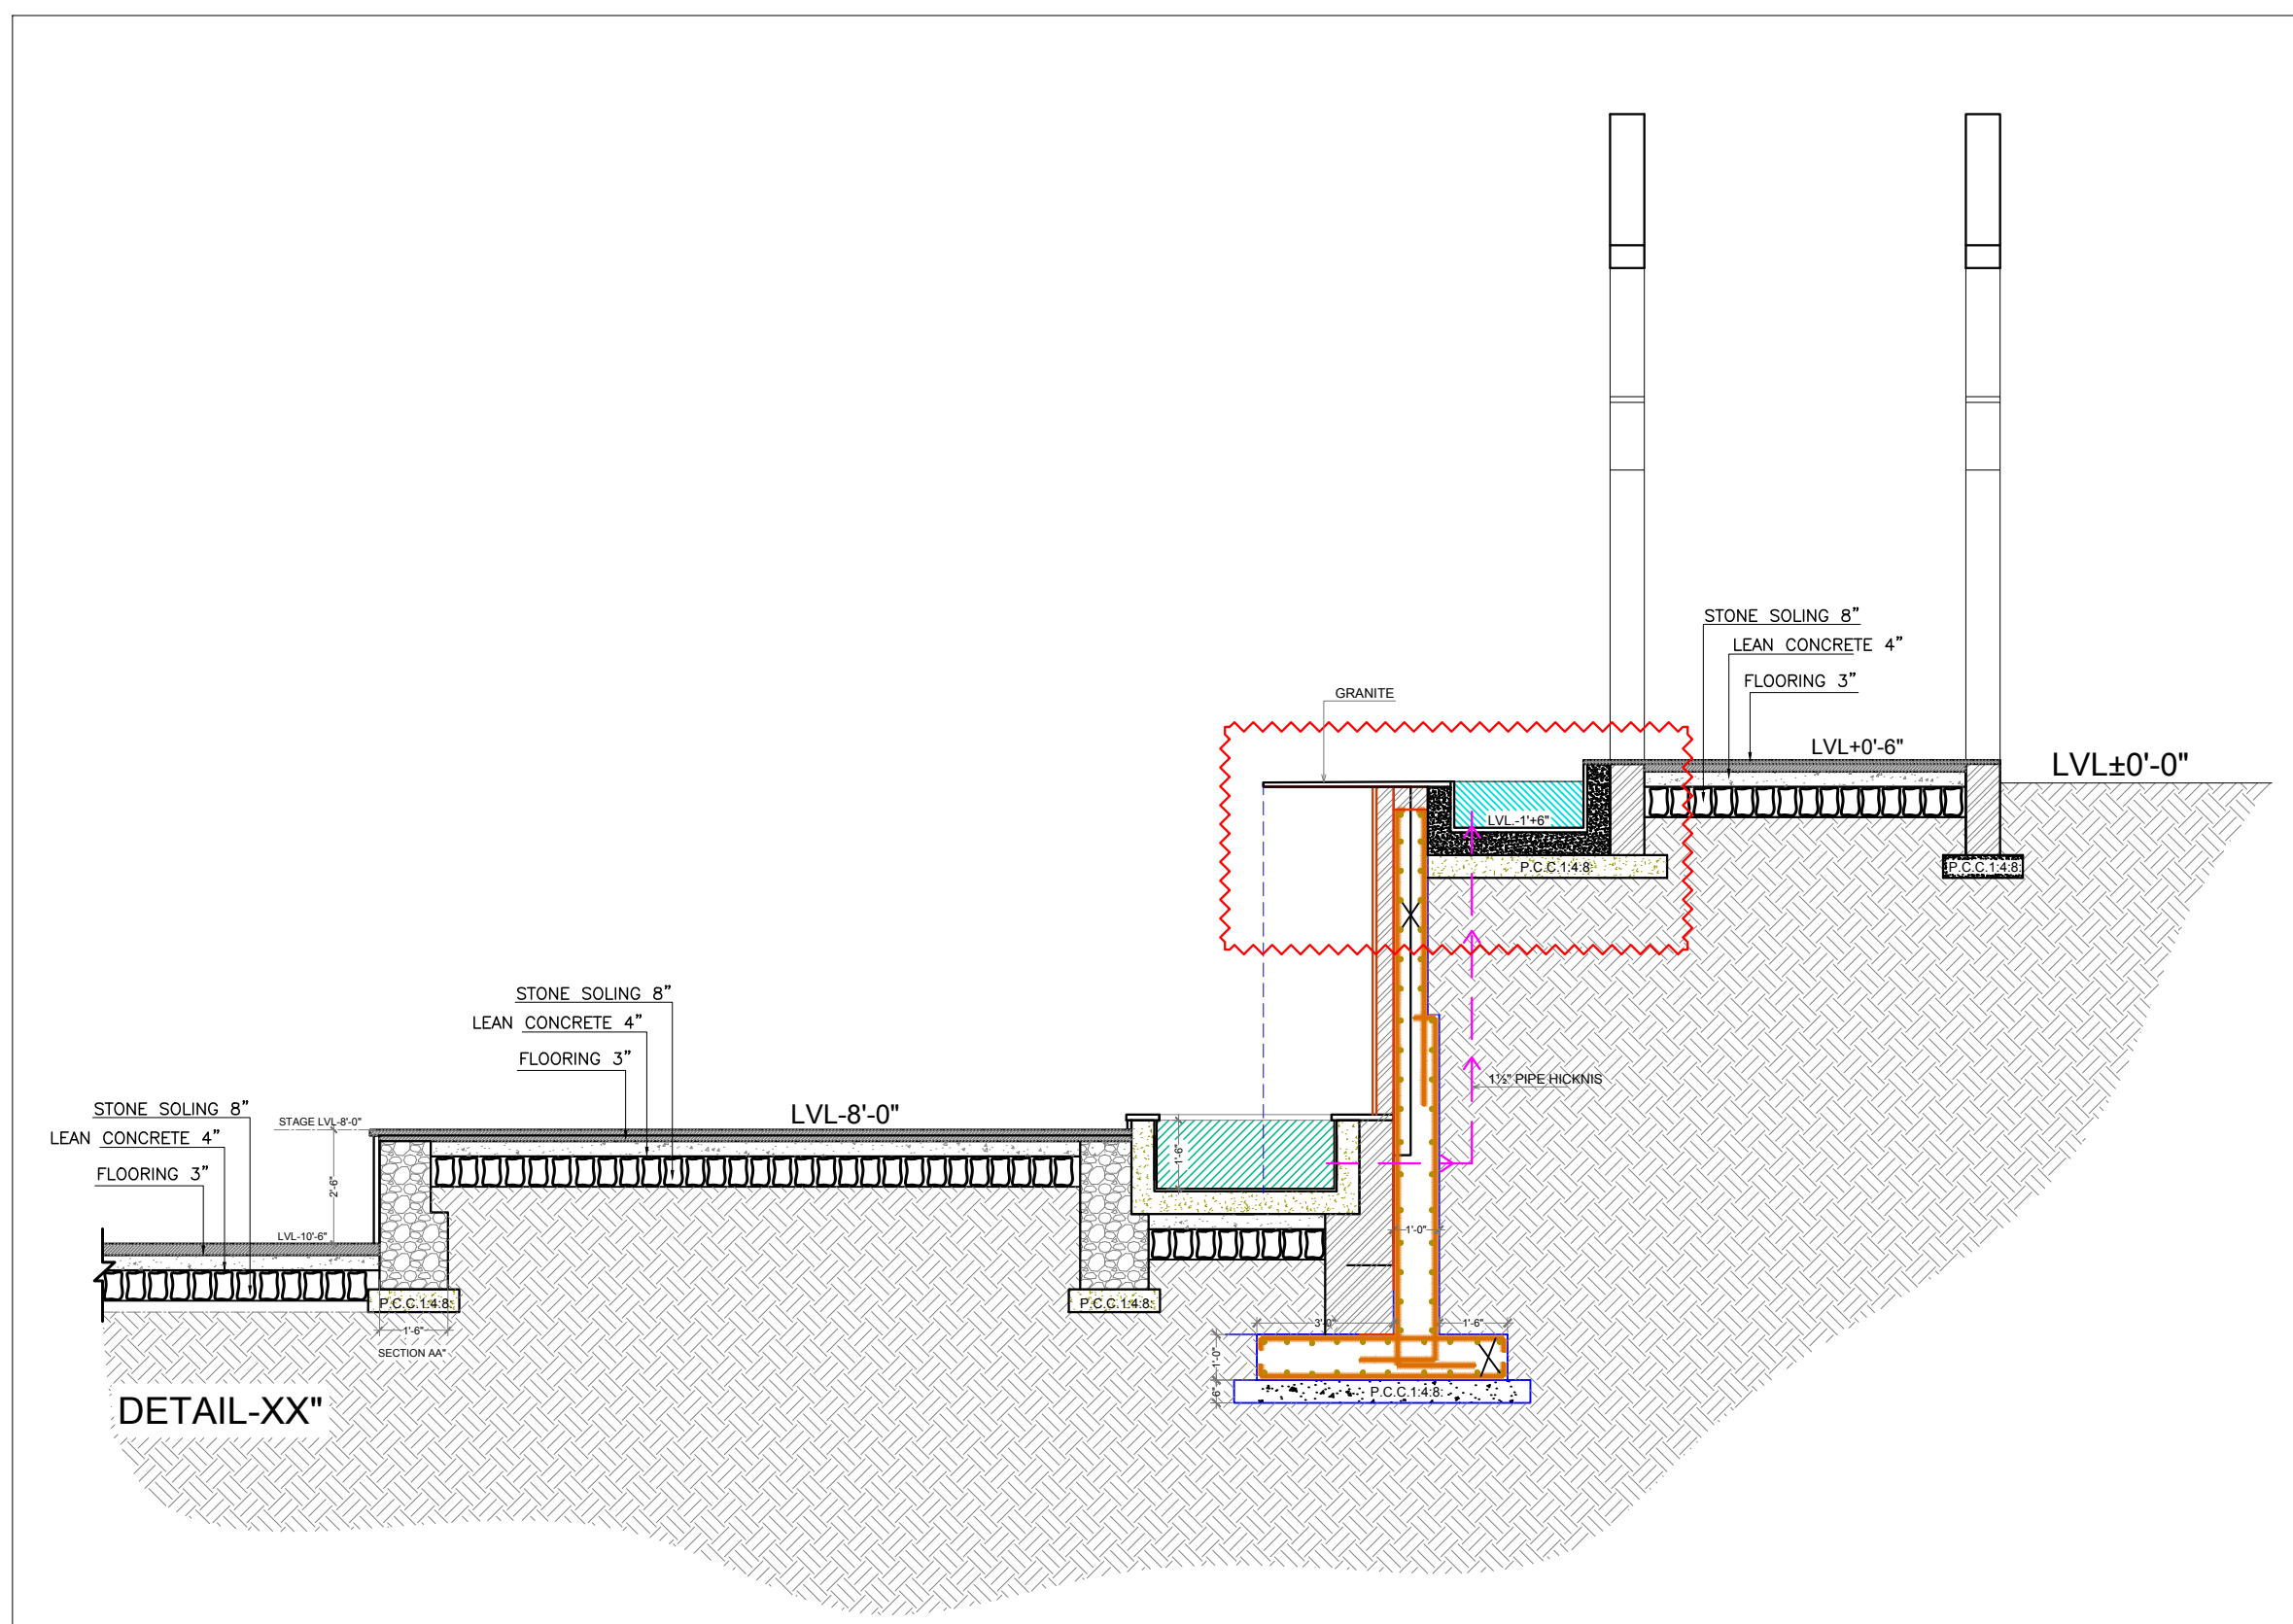


DETAIL-XX"

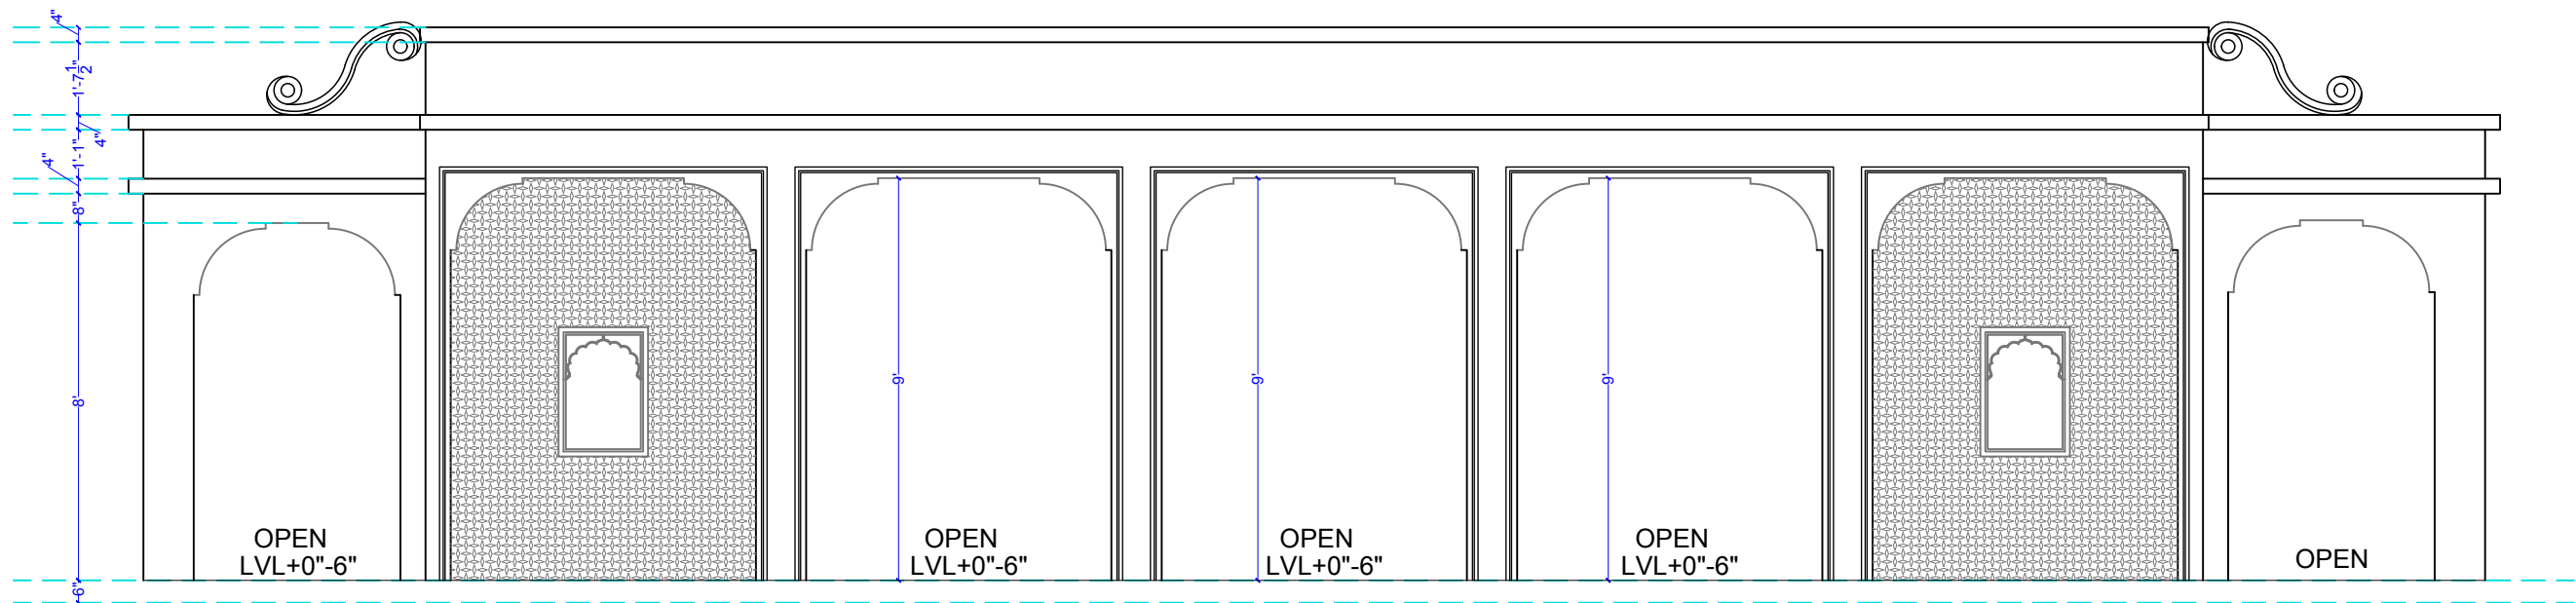

ROAD SIDE ELEVATION

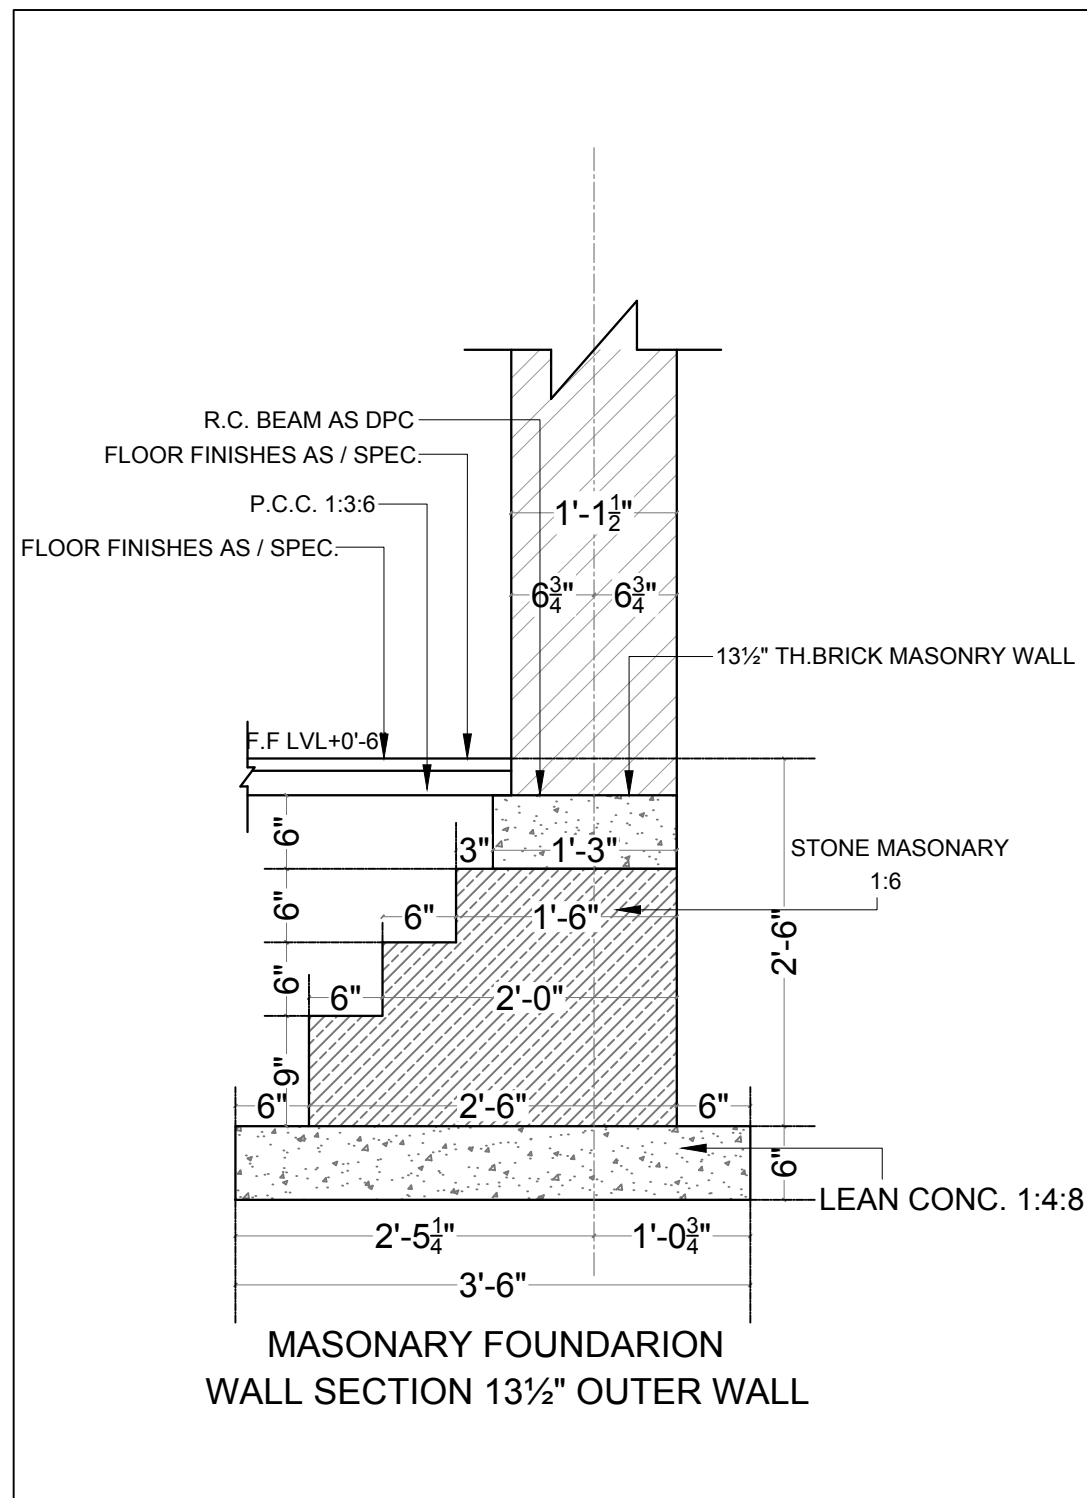

MASONRY FOUNDATION WALL SECTION 13 1/2" OUTER WALL

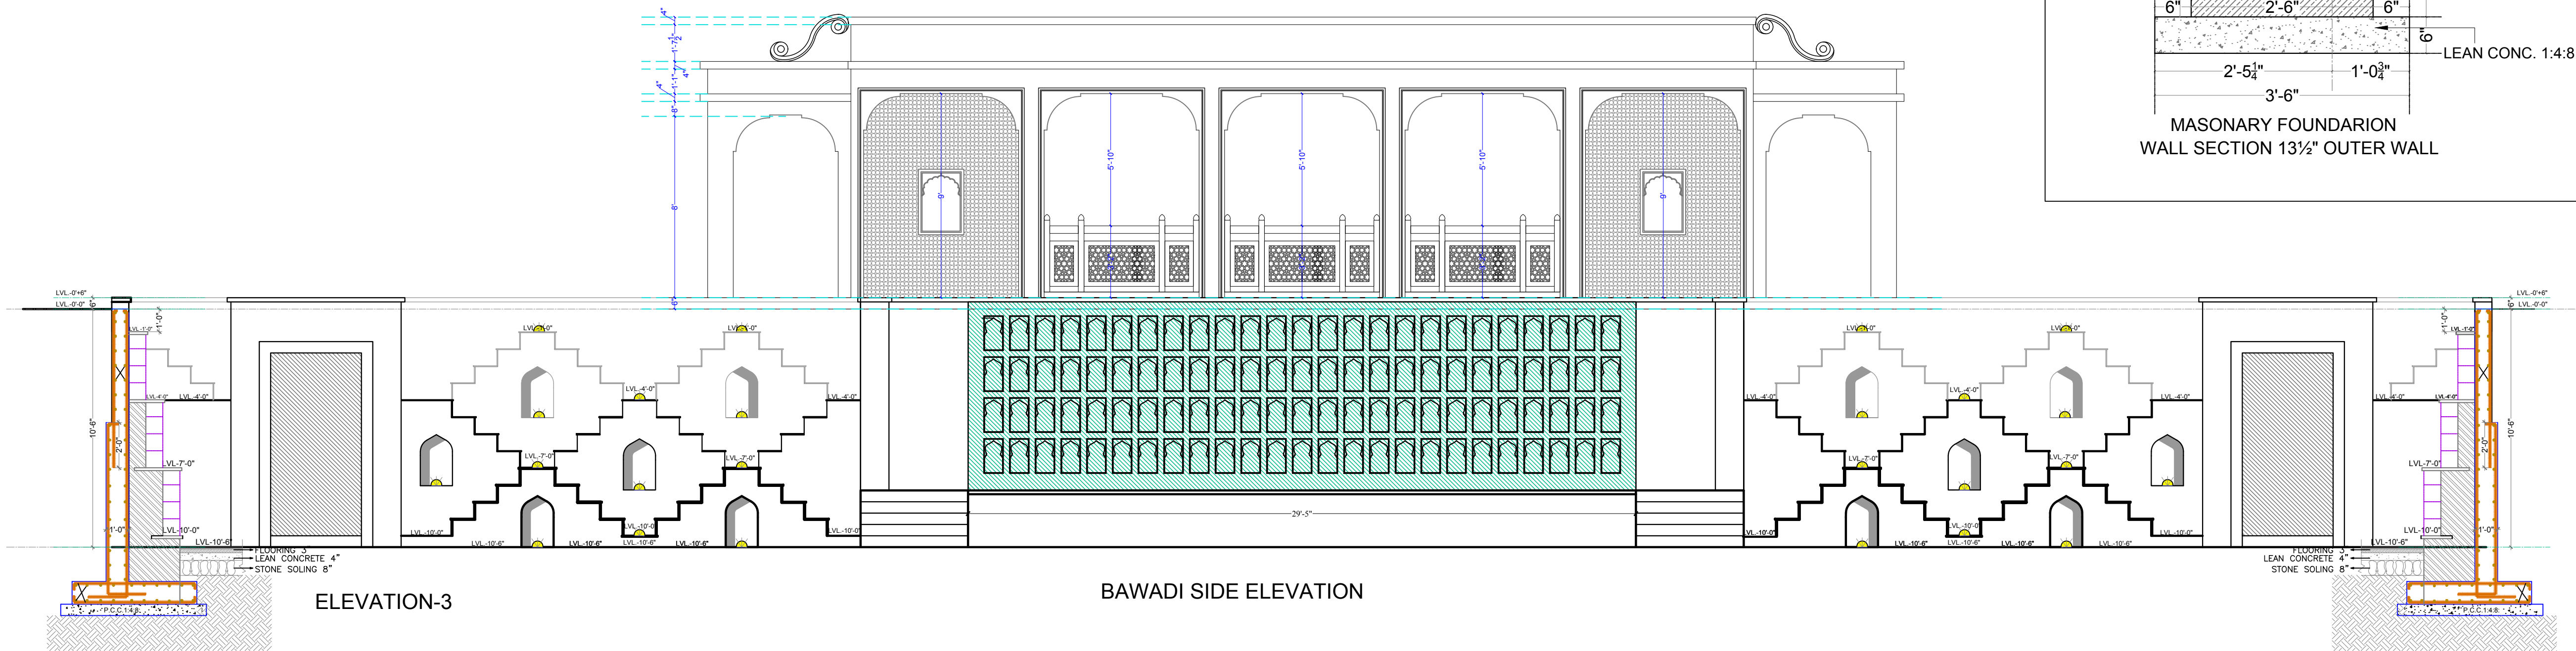

BAWADI SIDE ELEVATION

ELEVATION-3