




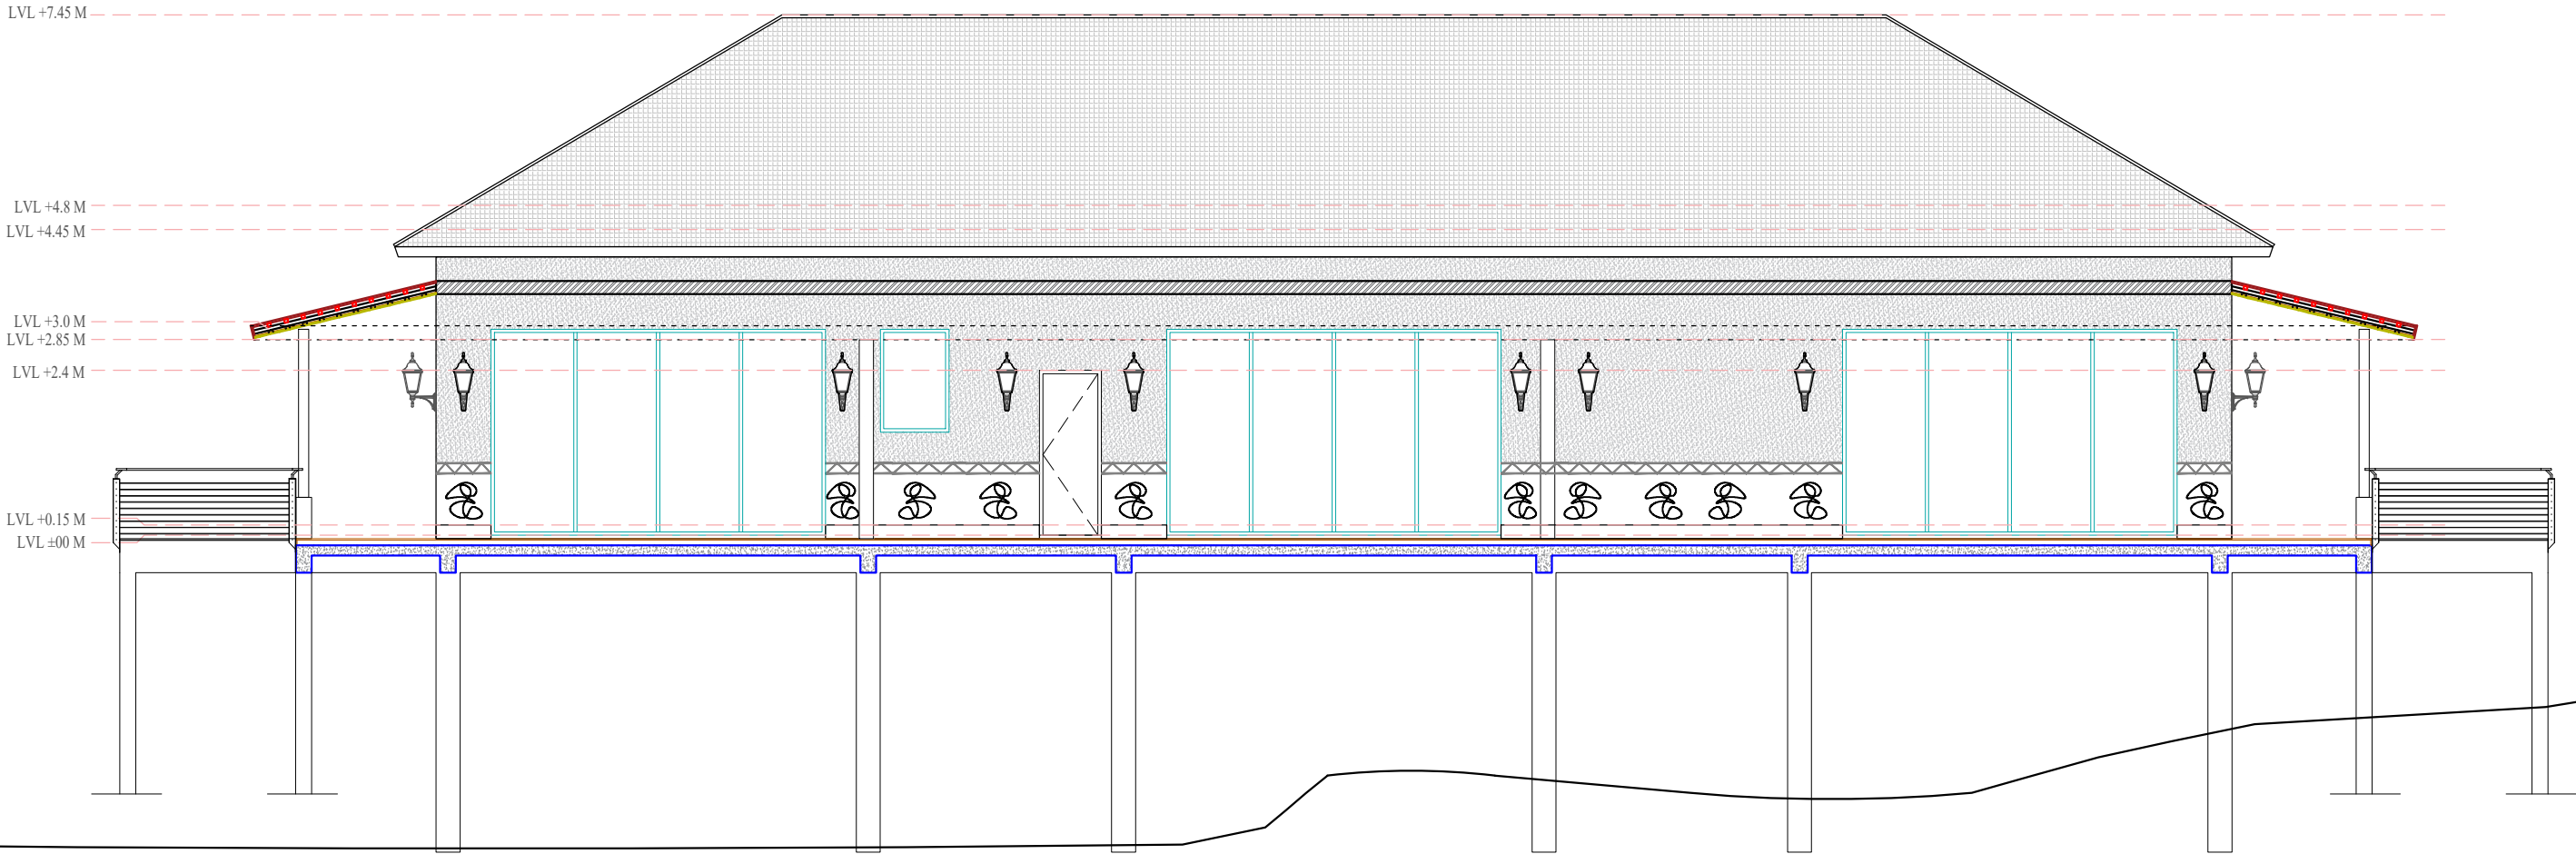

FRONT SIDE ELEVATION A

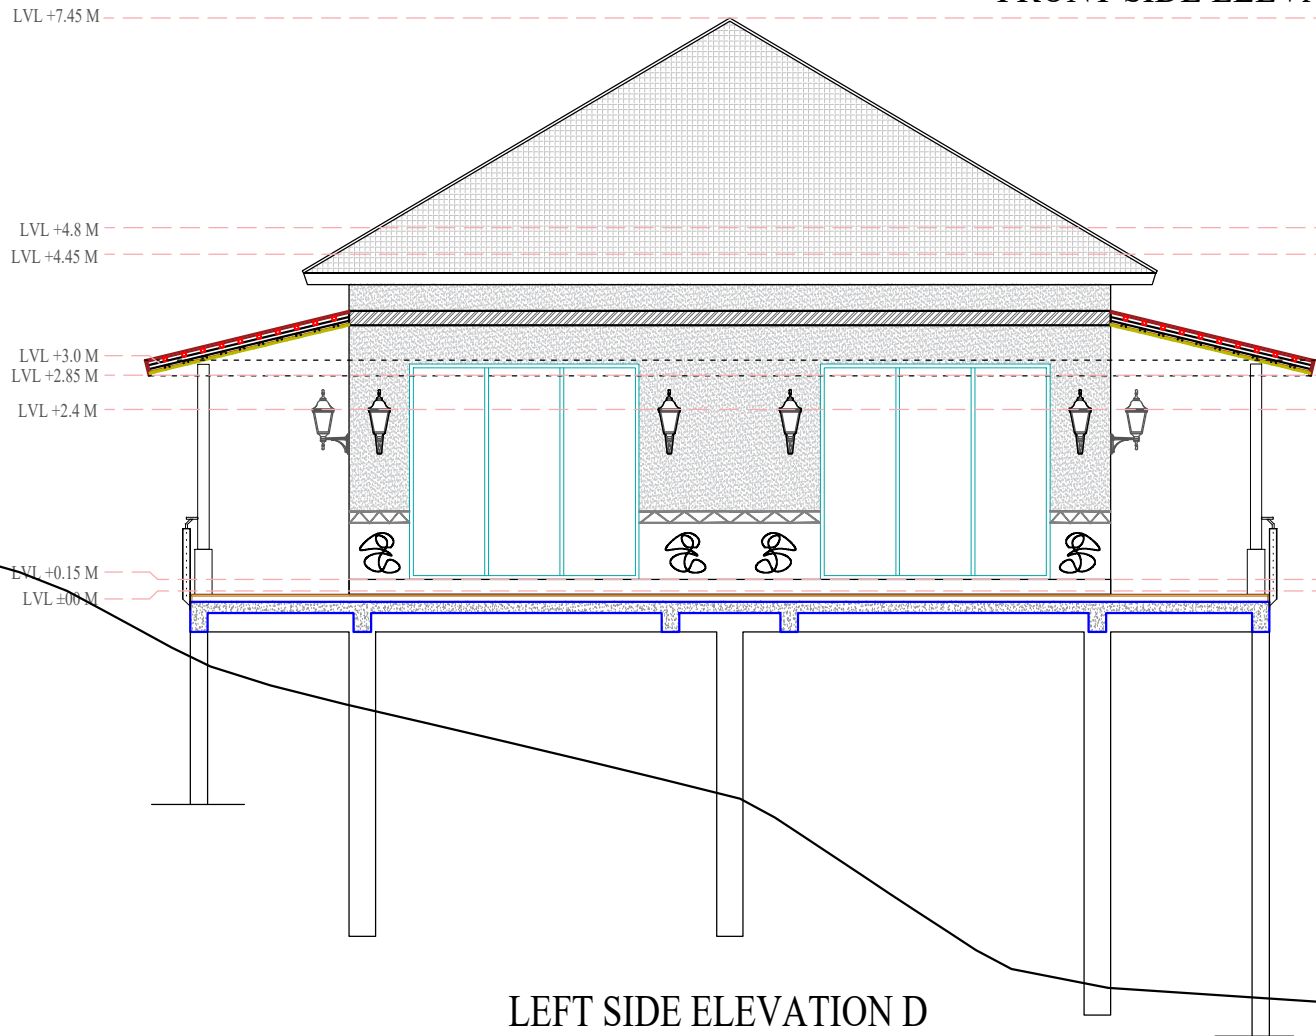

LEFT SIDE ELEVATION D

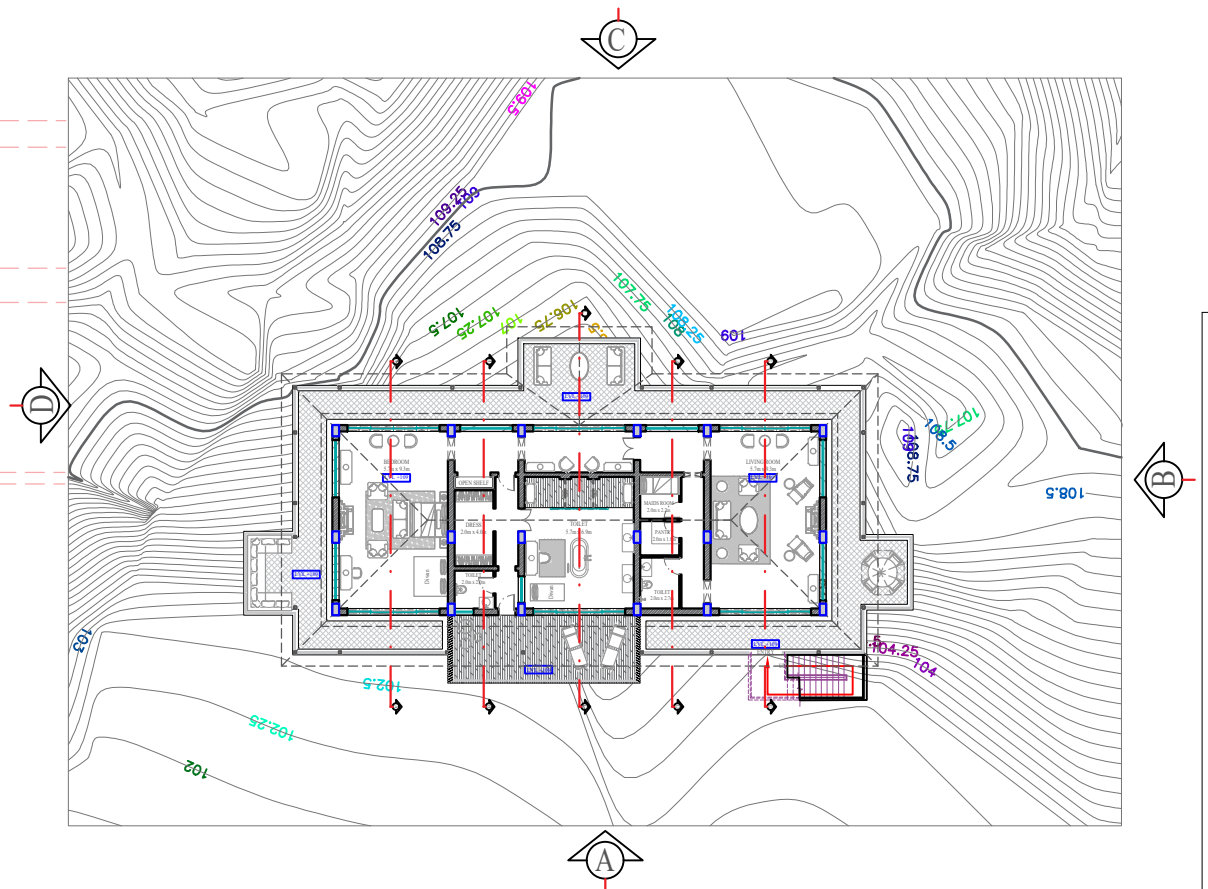

KEY PLAN

ARCHITECT:  
**RAVI KUMAR GUPTA**  
CA/83/7739  
L-1, KRISHNA MARG, C-SCHEME,  
JAIPUR (302001), RAJASTHAN.  
PH.0141-2360825 E-Mail-ravigupta\_15@yahoo.com

DRAWING TITLE:  
**Villa B**  
ELEVATION

PROJECT:  
**RANAKPUR RESORT**

PROJECT ADDRESS:

DRAWN BY:  
**HARDIK GEHLOTE**

CHECKED BY:  
**RAVI K. GUPTA**

NORTH: **N**

DRAWING NO.:  
**02**

DATE:  
**31-01-2022**

SCALE:  
**1:150**

NOTES:  
THE COPYRIGHT AND PROPERTY OF THIS DESIGN AND DRAWING  
BELONGS TO **RAVI KUMAR GUPTA**. IT MUST NOT BE COPIED OR  
REPRODUCED IN ANY MANNER WITHOUT THEIR WRITTEN  
CONSENT. A LEGAL ACTION AS PER LAW MAY BE INITIATED  
AGAINST THE OFFENDER.