
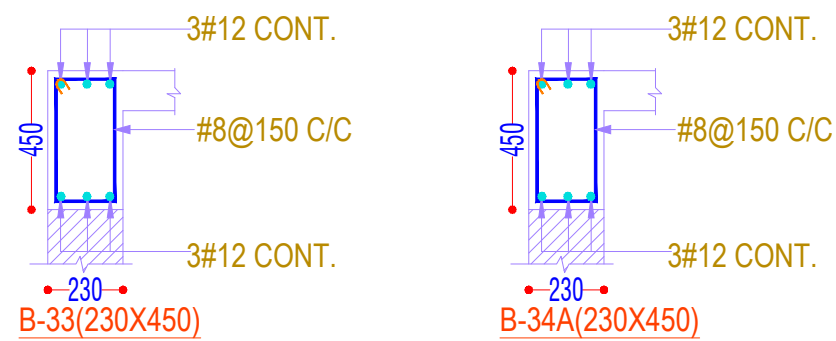
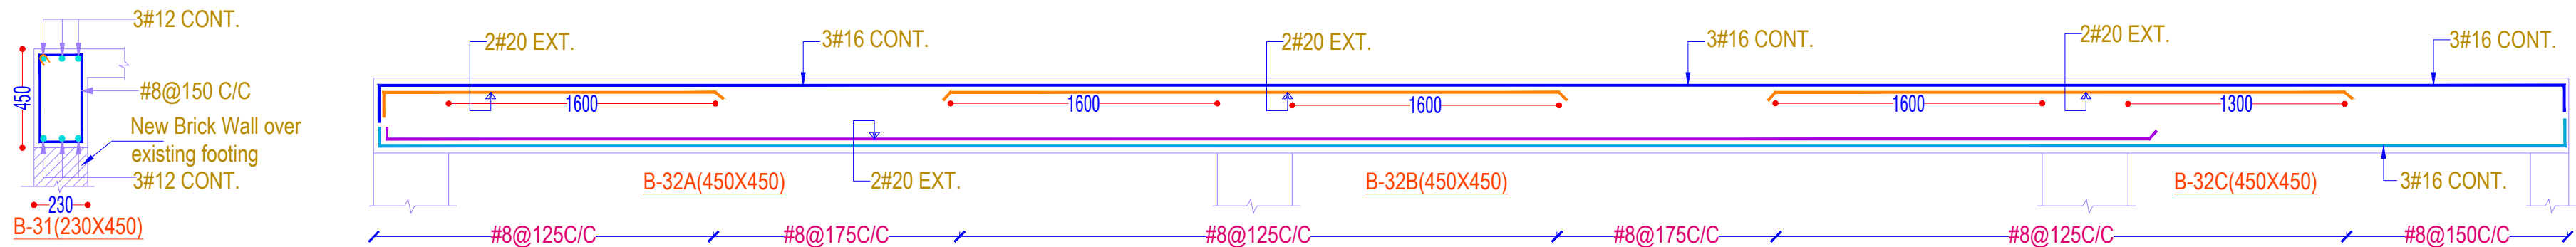


ISSUED TO		ISSUED TO		ISSUED TO		REVISION	DATE	REVISION	FILE LOCATION	PROJECT:	ARCHITECTS:-	CADD DEVELOPED:	DRAWING NO.	DATE:
										RESORT AMARA FOR SH. RAJ BANSAL	RAVI KUMAR GUPTA	SHIV		24/06/2019
										DRAWING TITLE:	STRUCTURAL CONS.	SCALE		
										BASEMENT ROOF BEAM DETAIL	SANRACHNA S-41, AMBA BARI, JAIPUR PH: 91-9799436696, E-mail: sanrachna_jaipur@yahoo.co.in			

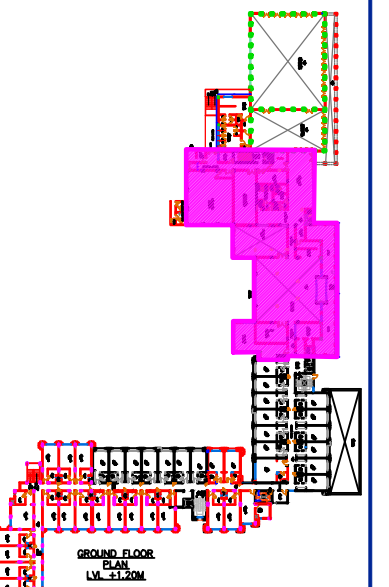

ARCHITECT:			
RAVI KUMAR GUPTA			
CA/83/7739			
L-1, KRISHNA MARG, C- SCHEME, JAIPUR (302001), RAJASTHAN, PH.0141-2360825			
E-Mail:rcgupta11@yahoo.co.uk			
PROJECT:			
RESORTS OF MAKERS CHAMBER			
<u>LOCATION:</u>			
JAIPUR			
DRAWING TITLE :			
BLOCK - B			
BASEMENT FLOOR			
BEAM DETAIL -2.10M			
DRAWN BY:	SCALE:	DATE:	NORTH:
JITENDRA SINGH	N.T.S.	13-12-19	
CHECKED BY:	DRAWING NO.		
NEERAV	AM/BK-B/BF/ST/14		
NOTE:			
THE COPYRIGHT AND PROPERTY OF THIS DESIGN AND DRAWING BELONGS TO RAVI KUMAR GUPTA. IT MUST NOT BE COPIED OR REPRODUCED IN ANY MANNER WITHOUT THEIR WRITTEN CONSENT. A LEGAL ACTION AS PER LAW MAY BE TAKEN AGAINST THE VIOLATOR.			