



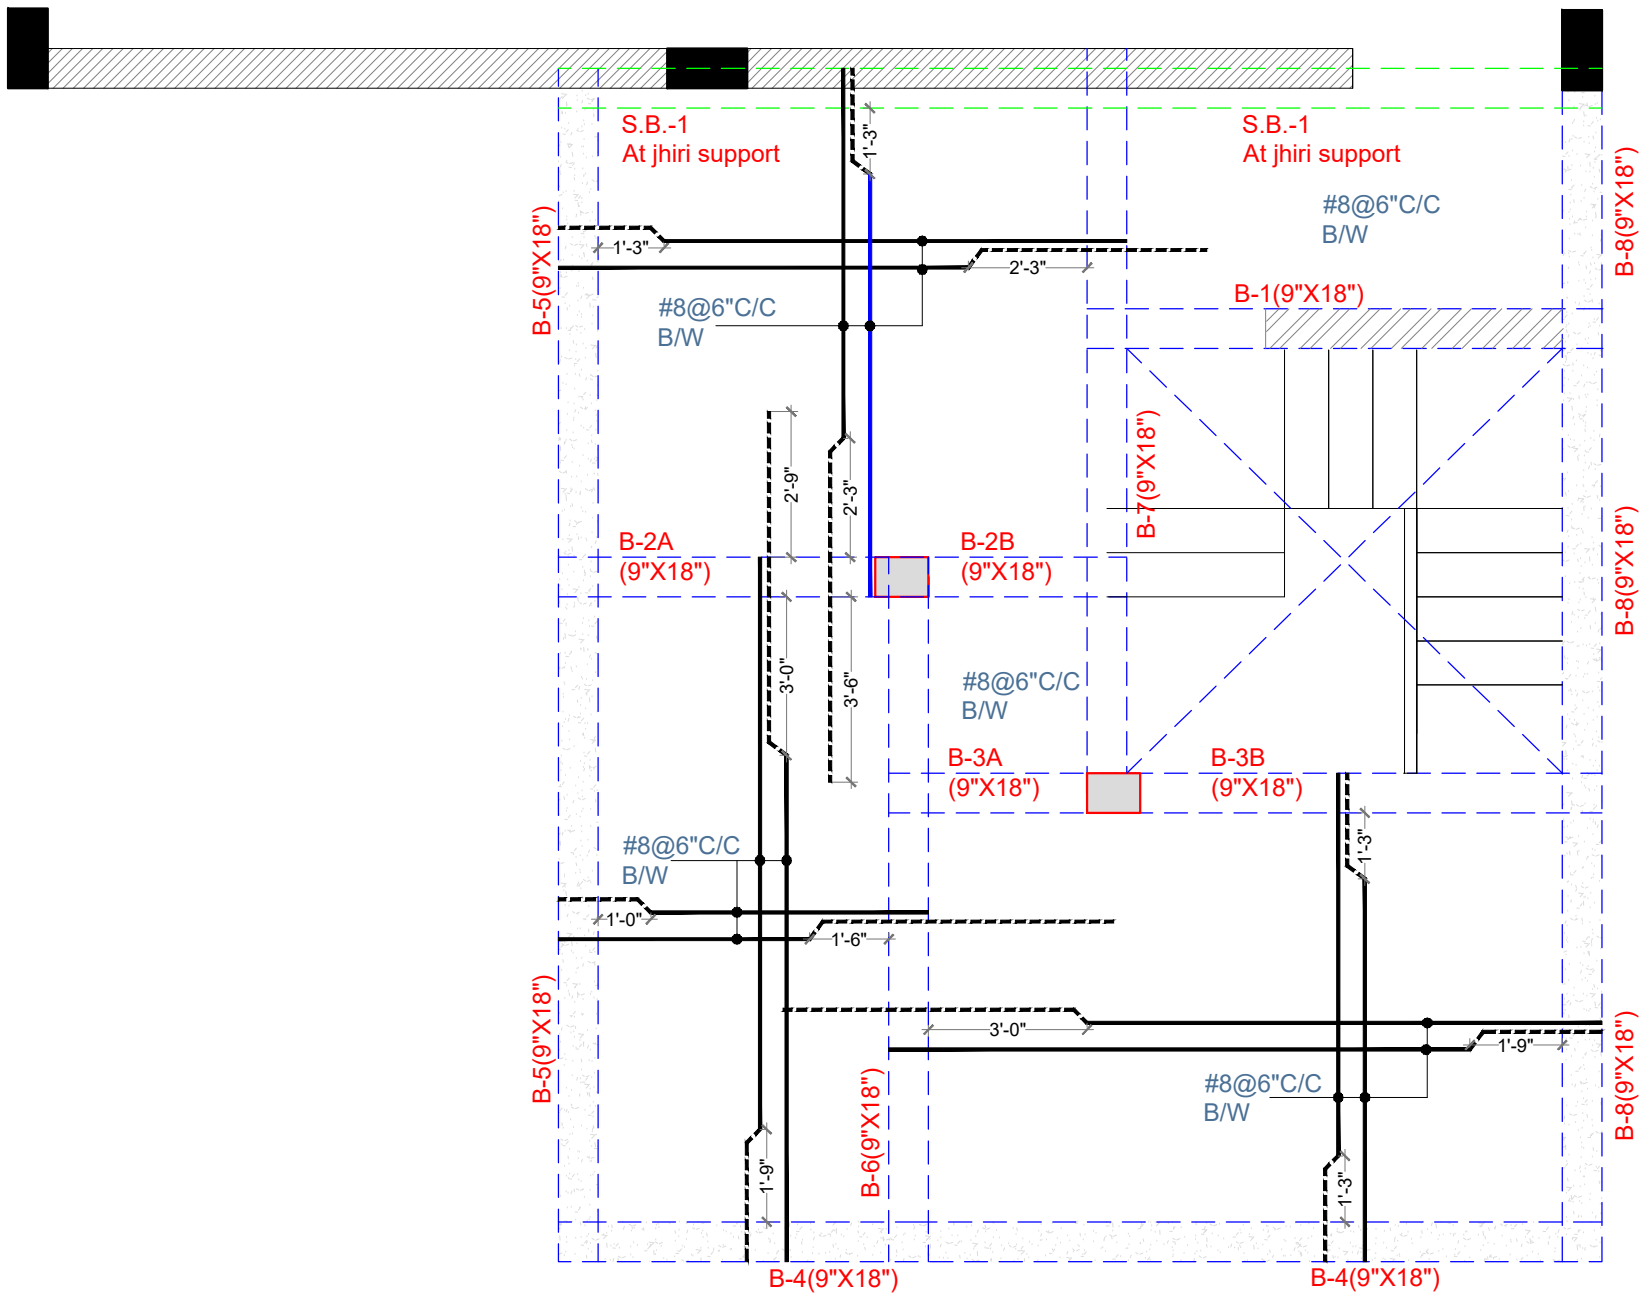

SLAB THICKNESS 5" THK UNLESS MENTIONED OTHERWISE

BASEMENT ROOF

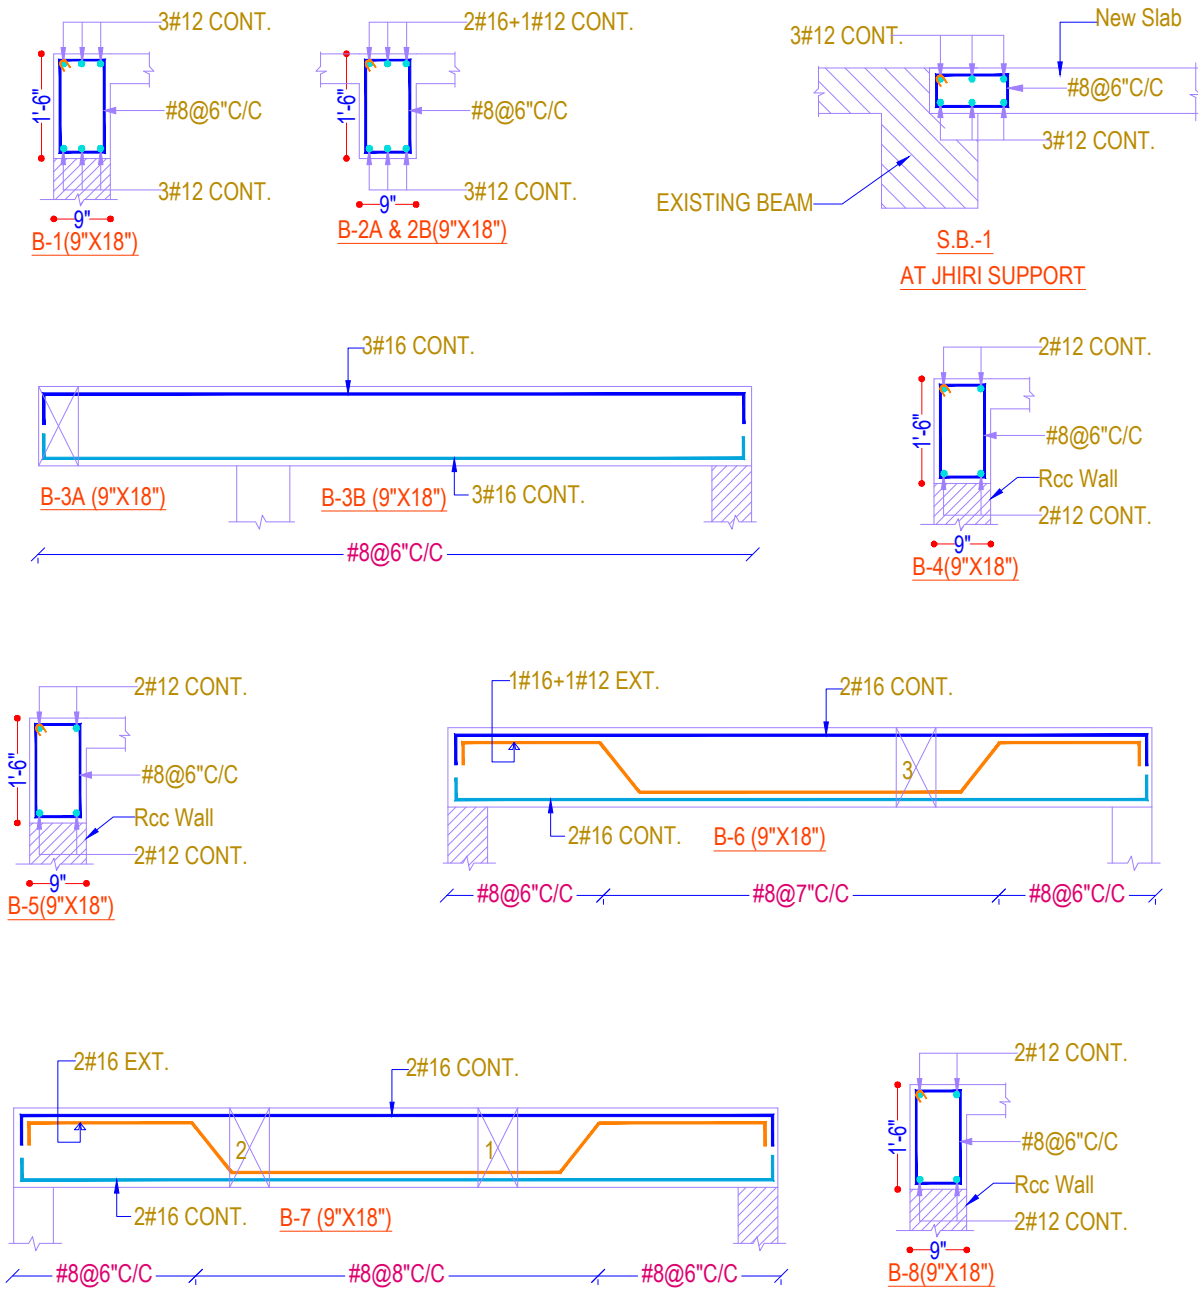

BASEMENT ROOF BEAM

ISSUED TO		ISSUED TO		ISSUED TO		REVISION	DATE	REVISION

FILE LOCATION	

PROJECT:	FATHEPURIA RESIDENCE
DRAWING TITLE:	BASEMENT ROOF & BEAM DETAIL

ARCHITECTS:-	NEERAV GUPTA CA/2009/44766 L-1, KRISHNA MARG, C- SCHEME, JAIPUR (302001), RAJASTHAN.PH.0141-2360825 E-Mail:architect_neeravgupta@yahoo.com
STRUCTURAL CONS.	SANRACHNA S-41 AMBA BARI,JAIPUR PH-91-9799496696. E-mail: sanrachna6665@gmail.com

CADD DEVELOPED.	DRAWING. NO.	DATE:
SHIV		09/04/2022
SCALE		