

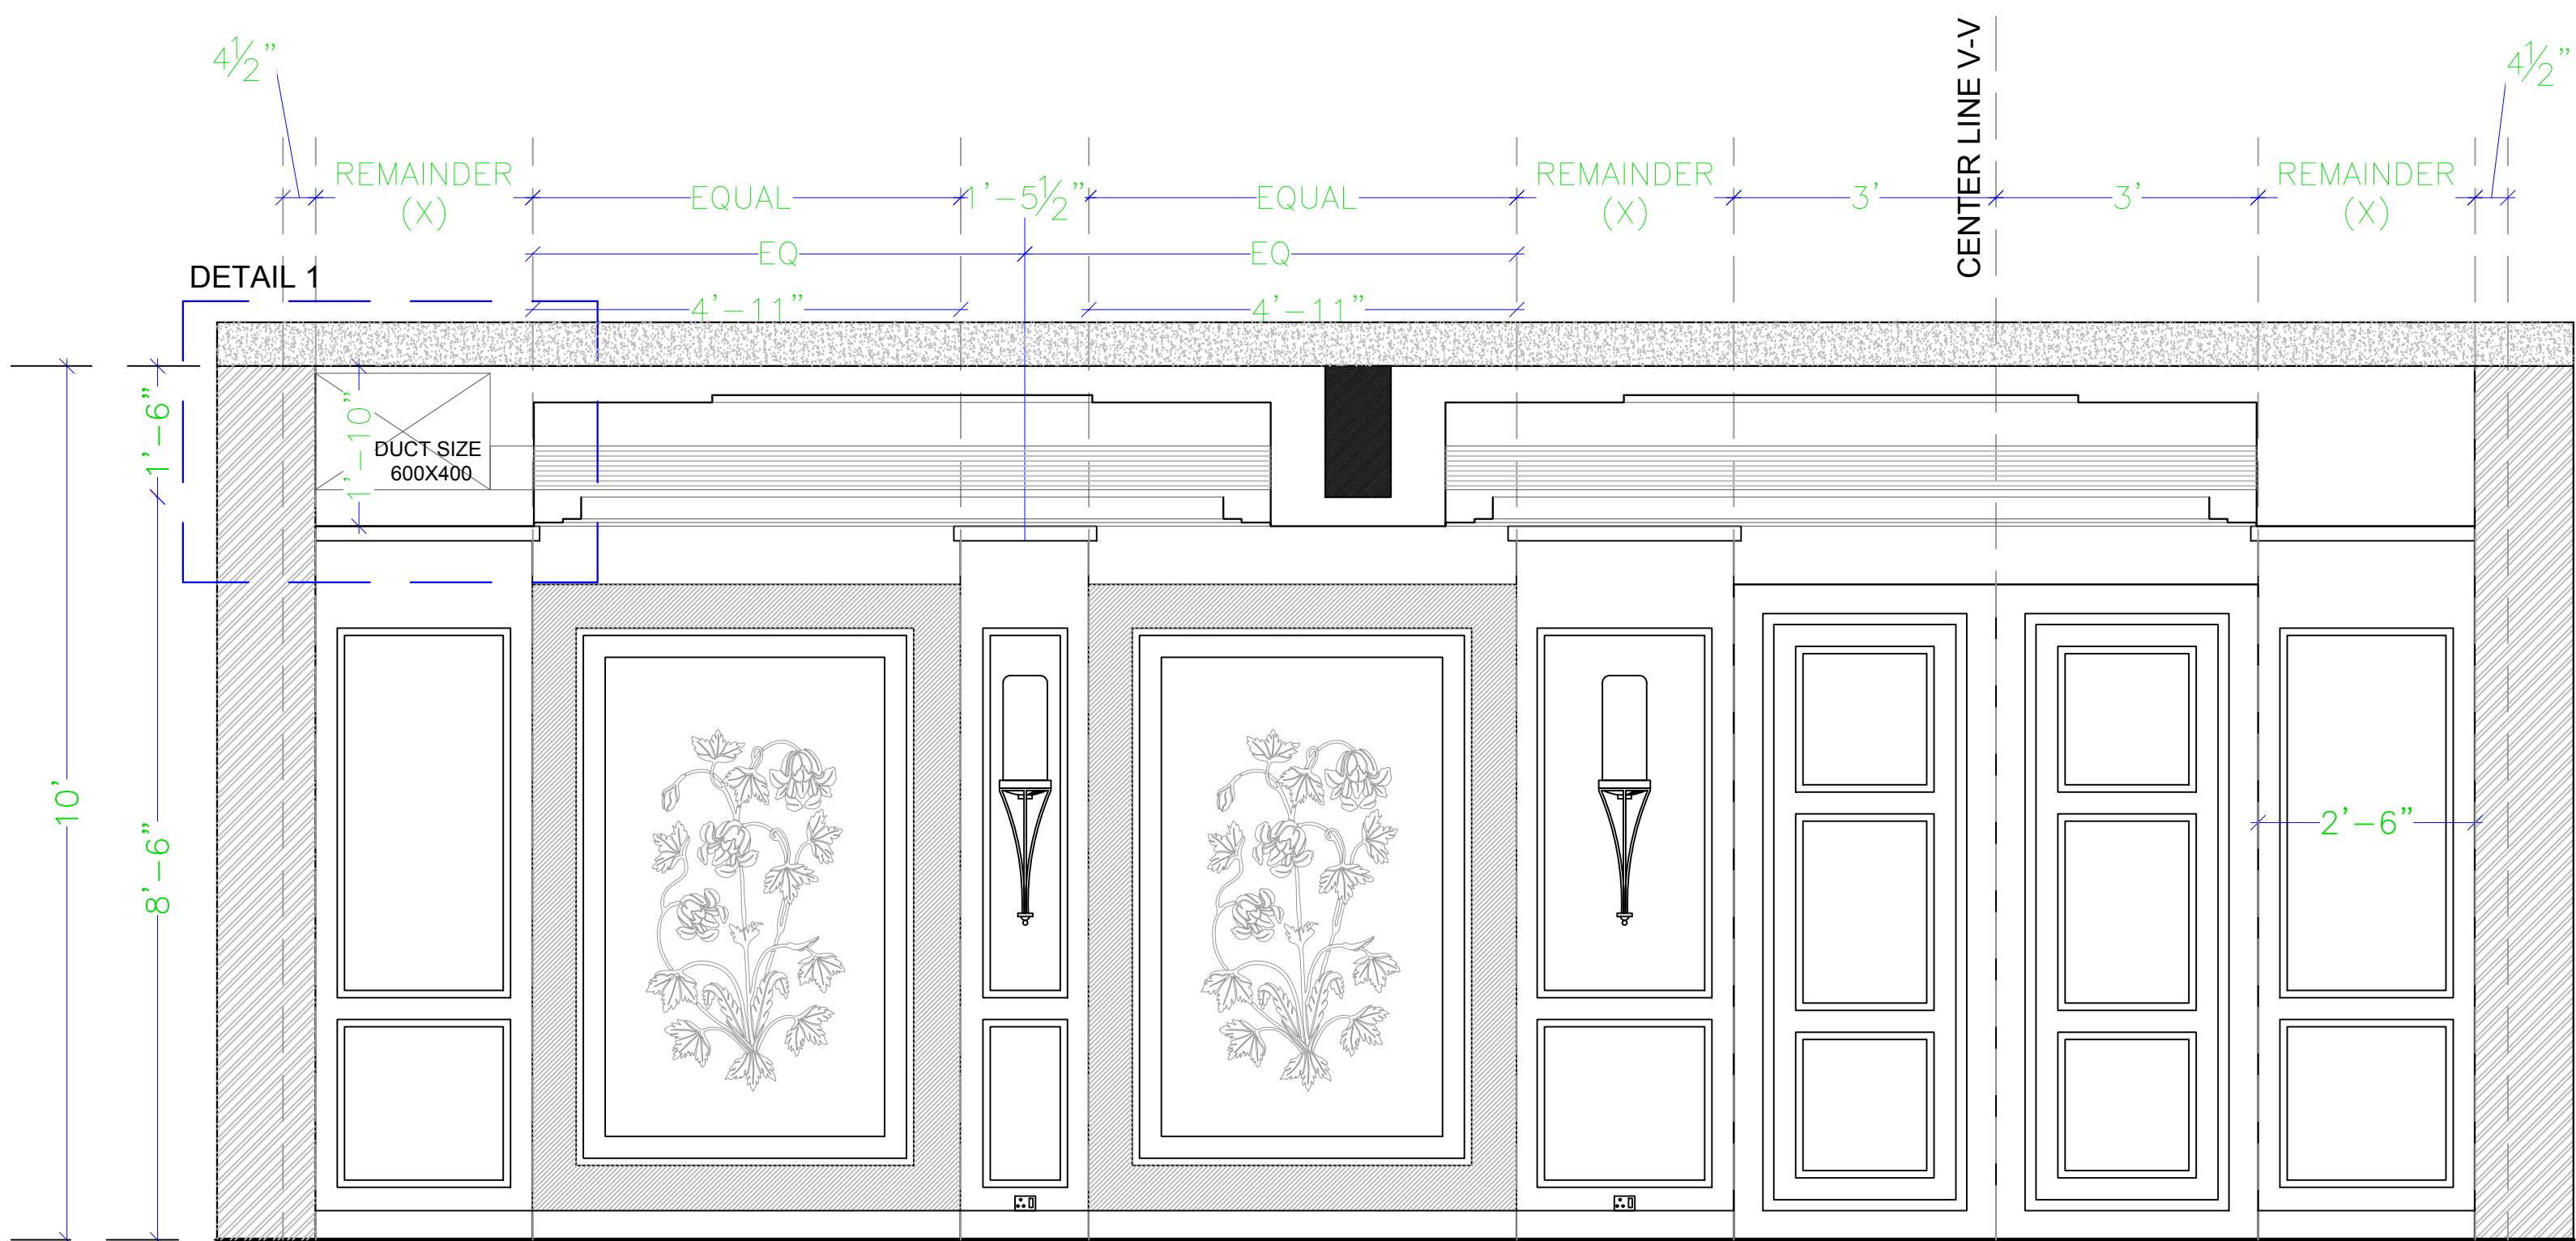


ELEVATION-C

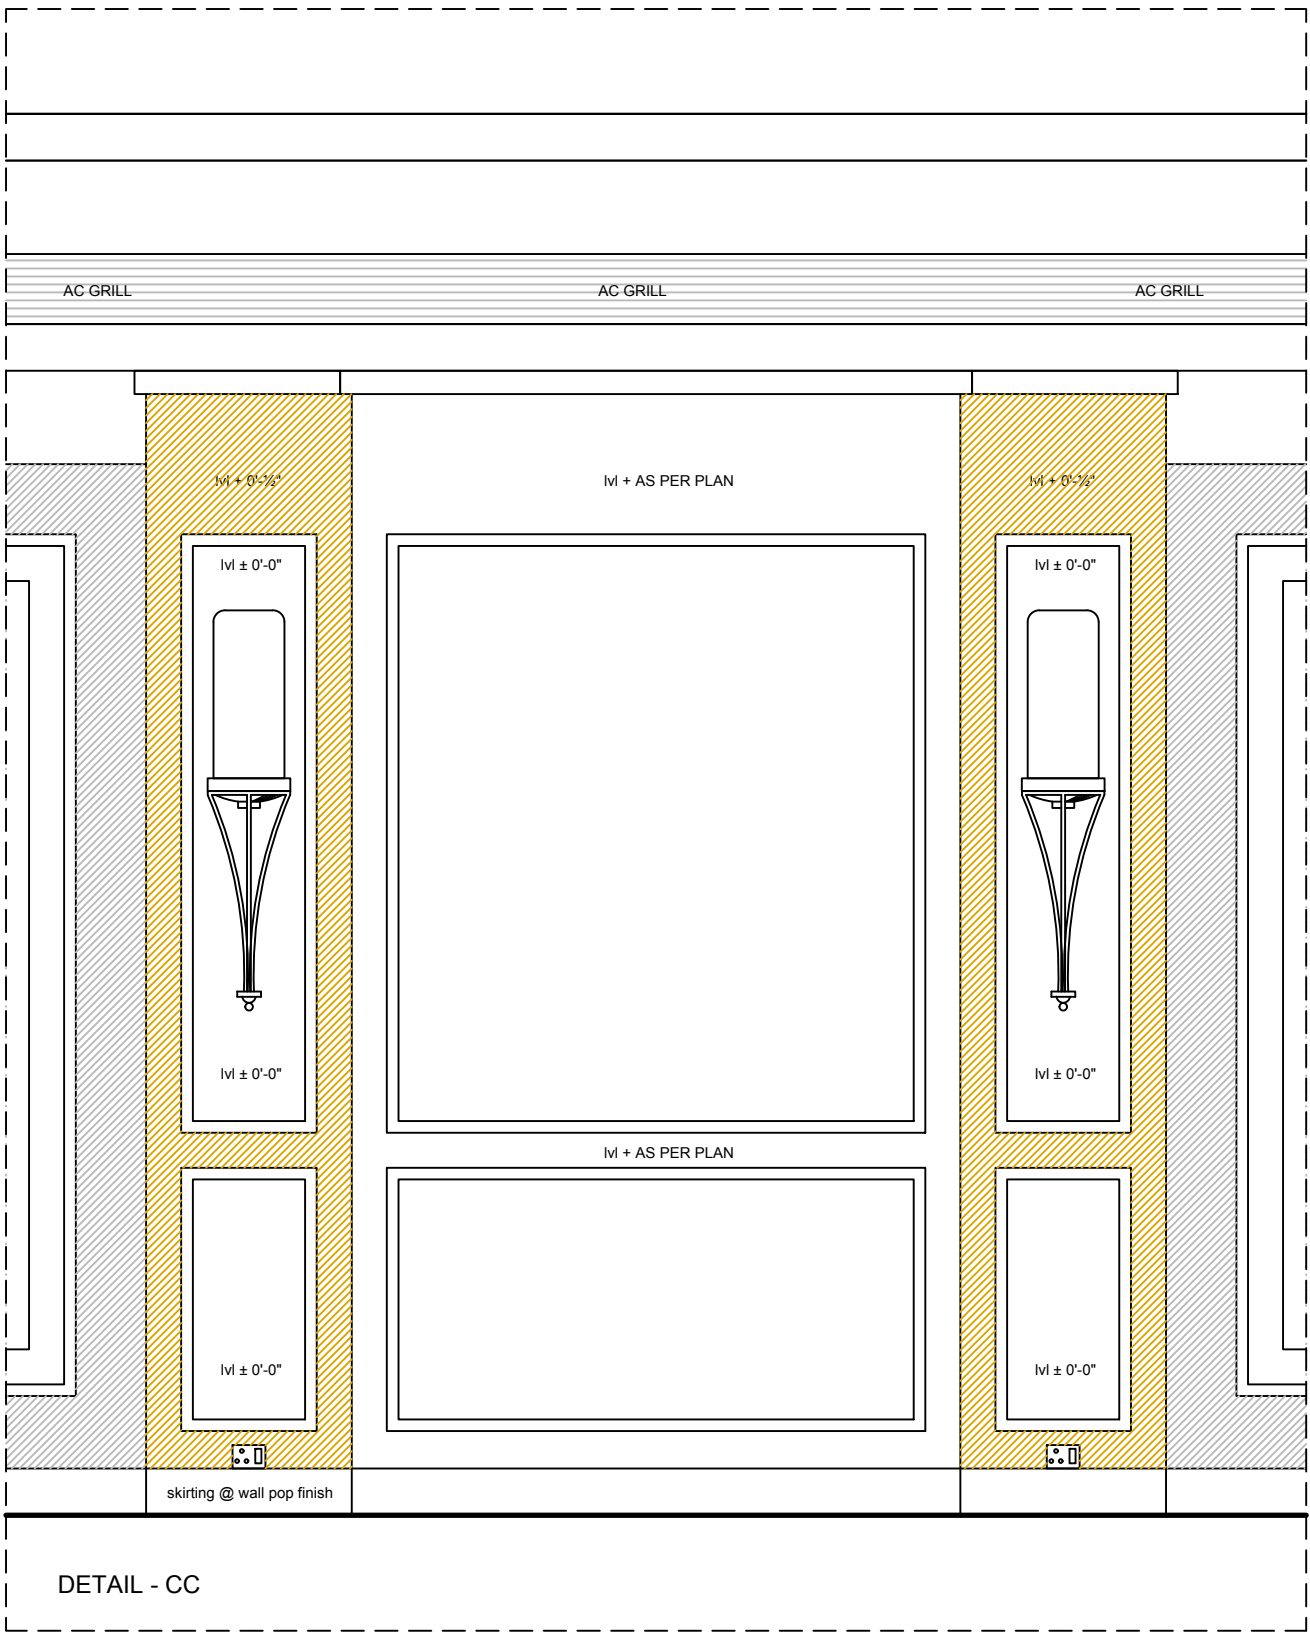

ELEVATION-D

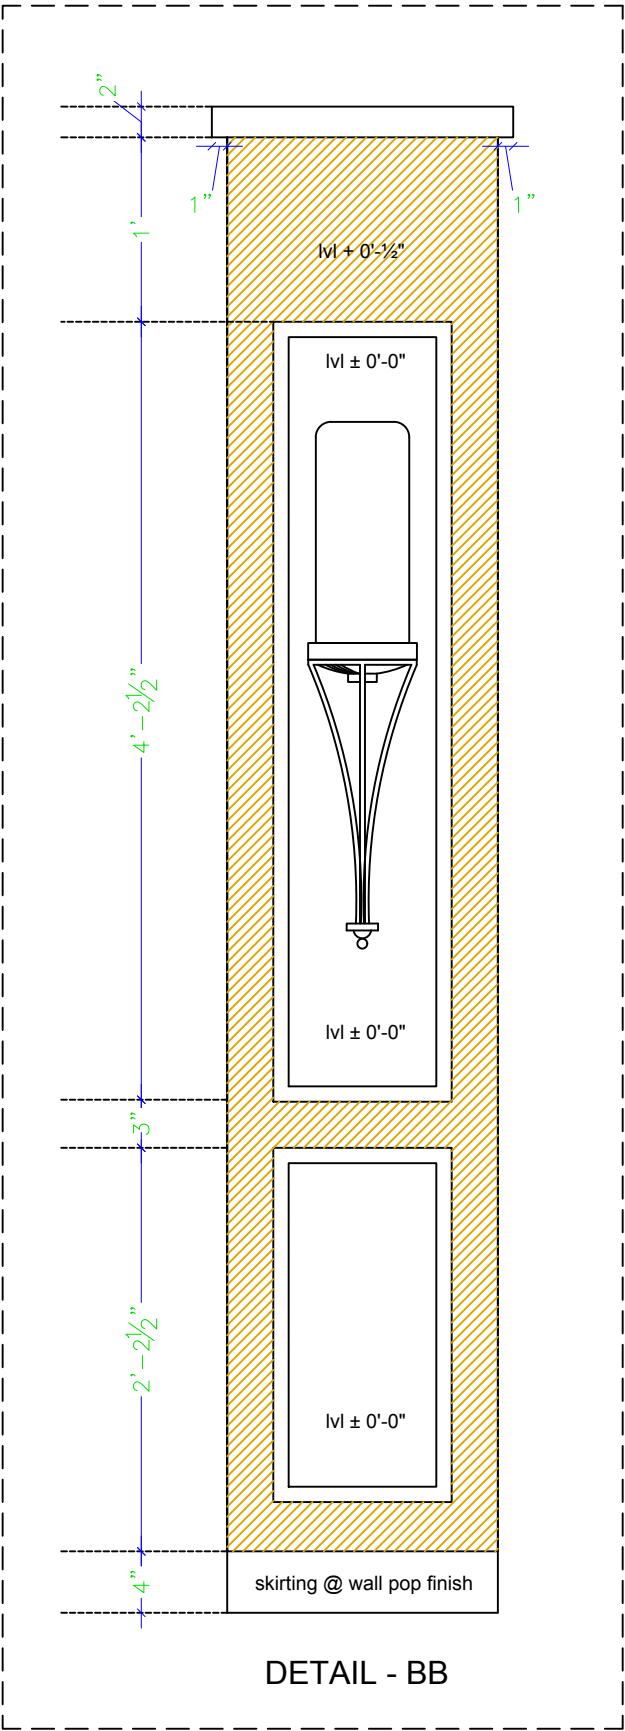

ARCHITECT:
NEERAV GUPTA
L-1, KRISHNA MARG, C- SCHEME,
JAIPUR (302001), RAJASTHAN.
PH.0141-2360825
E-Mail-architect_neeravgupta@yahoo.com

PROJECT:

CLARKS

DRAWING TITLE:

REVISED MULTIPURPOSE HALL
WALL ELEVATION-C,D

DRAWN BY:
RAHUL

SCALE:
N.T.S.

DATE:
26-03-2019

CHECKED BY:
NEERAV GUPTA

SHEET NO :-
C/AV/MP/AR/08

NOTES:
THE COPYRIGHT AND PROPERTY OF THIS DESIGN AND DRAWING
BELONGS TO **NEERAV GUPTA**. IT MUST NOT BE COPIED OR
REPRODUCED IN ANY MANNER WITHOUT THEIR WRITTEN
CONSENT. A LEGAL ACTION AS PER LAW MAY BE INITIATED
AGAINST THE OFFENDER.