


LVL
+39'-0"

LVL
+19'-0"

LVL
+17'-0"

PLINTH
LVL +2'-0"

N.G.L.
LVL ±0'-0"

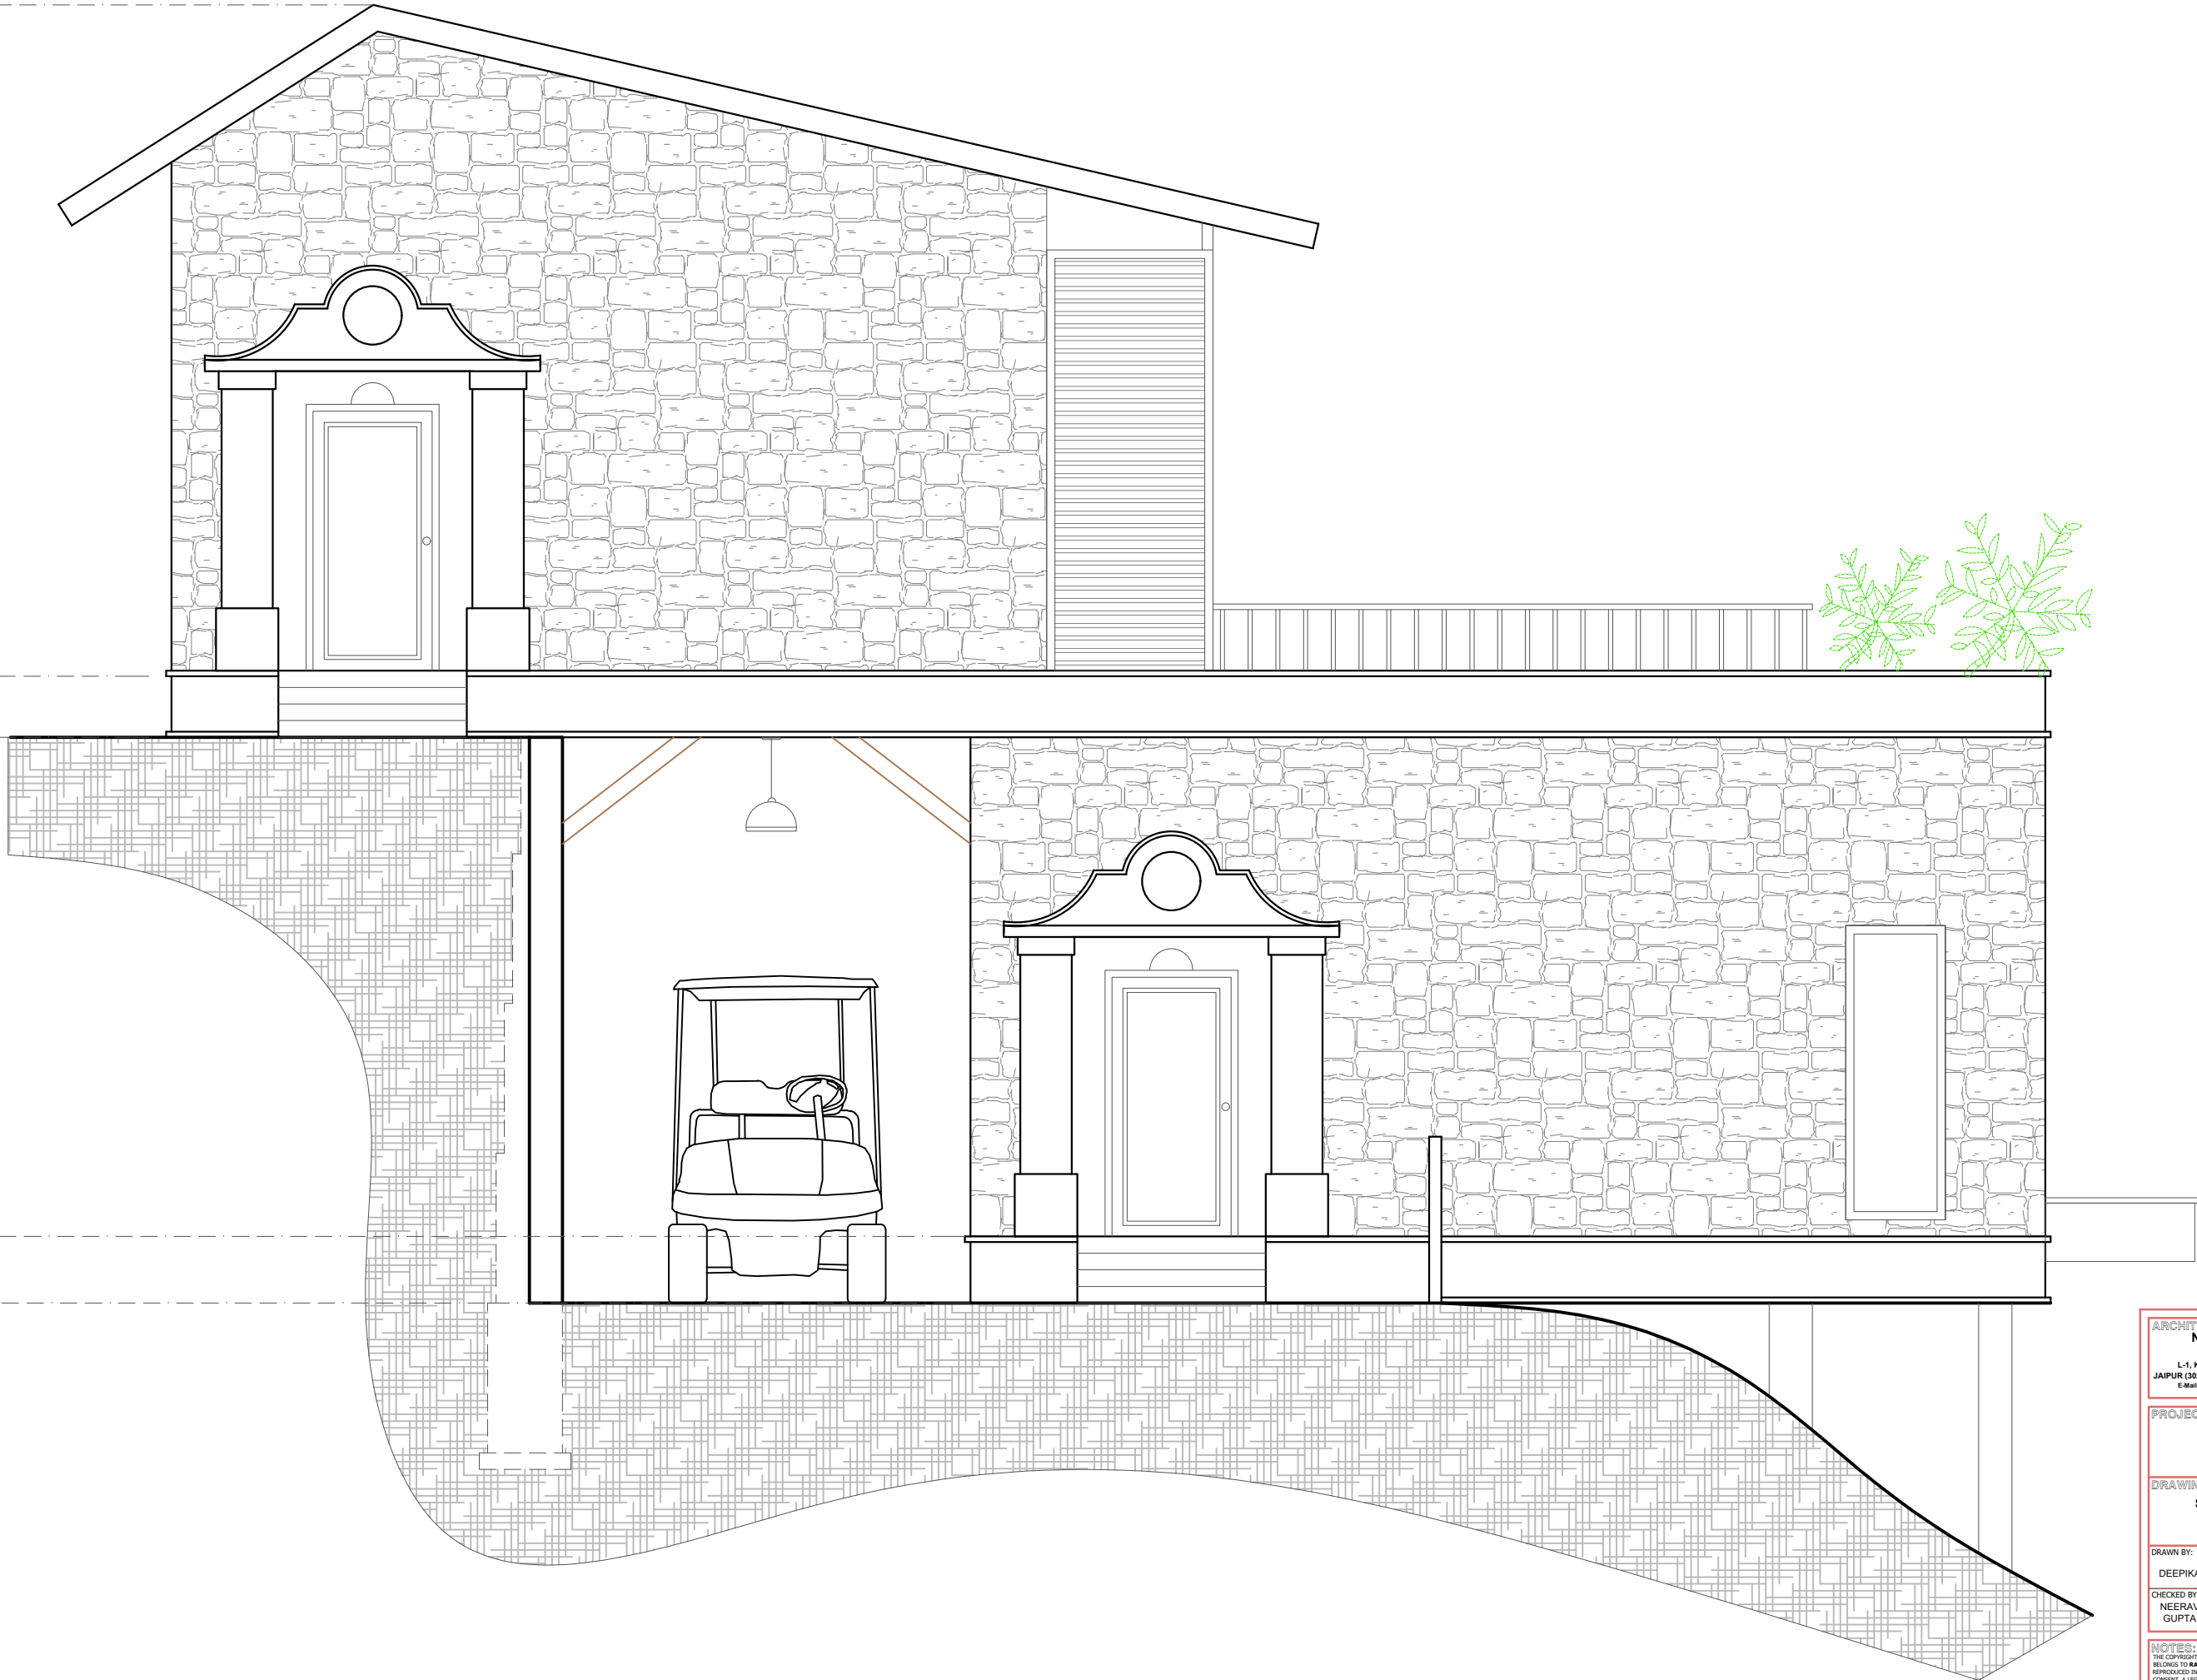

ARCHITECT:
NEERAV GUPTA
CA/2009/44766
L-1, KRISHNA MARG, C- SCHEME,
JAIPUR (302001), RAJASTHAN.PH.0141-2360825
E-Mail-architect_neeravgupta@yahoo.com

PROJECT:
**HOTEL CLARKS
POKHARA**

DRAWING TITLE:
SIDE ELEVATION

DRAWN BY: DEEPIKA	SCALE: N.T.S	DATE: 03-8-2019
CHECKED BY: NEERAV GUPTA	DRAWING NO.:	

NOTES:
THE COPYRIGHT AND PROPERTY OF THIS DESIGN AND DRAWING
BELONGS TO **RAVESH KUMAR GUPTA**. IT MUST NOT BE COPIED OR
REPRODUCED IN ANY MANNER WITHOUT THEIR WRITTEN
CONSENT. A LEGAL ACTION AS PER LAW MAY BE INITIATED
AGAINST THE OFFENDER.