
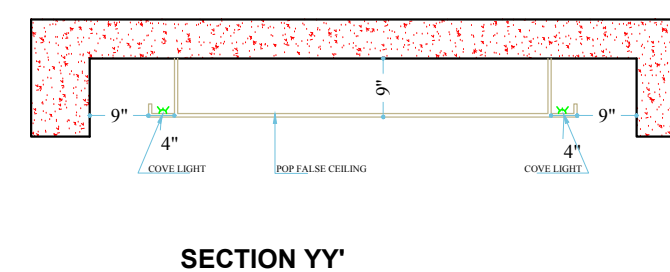


BASEMENT FLOOR FALSE DRAWING

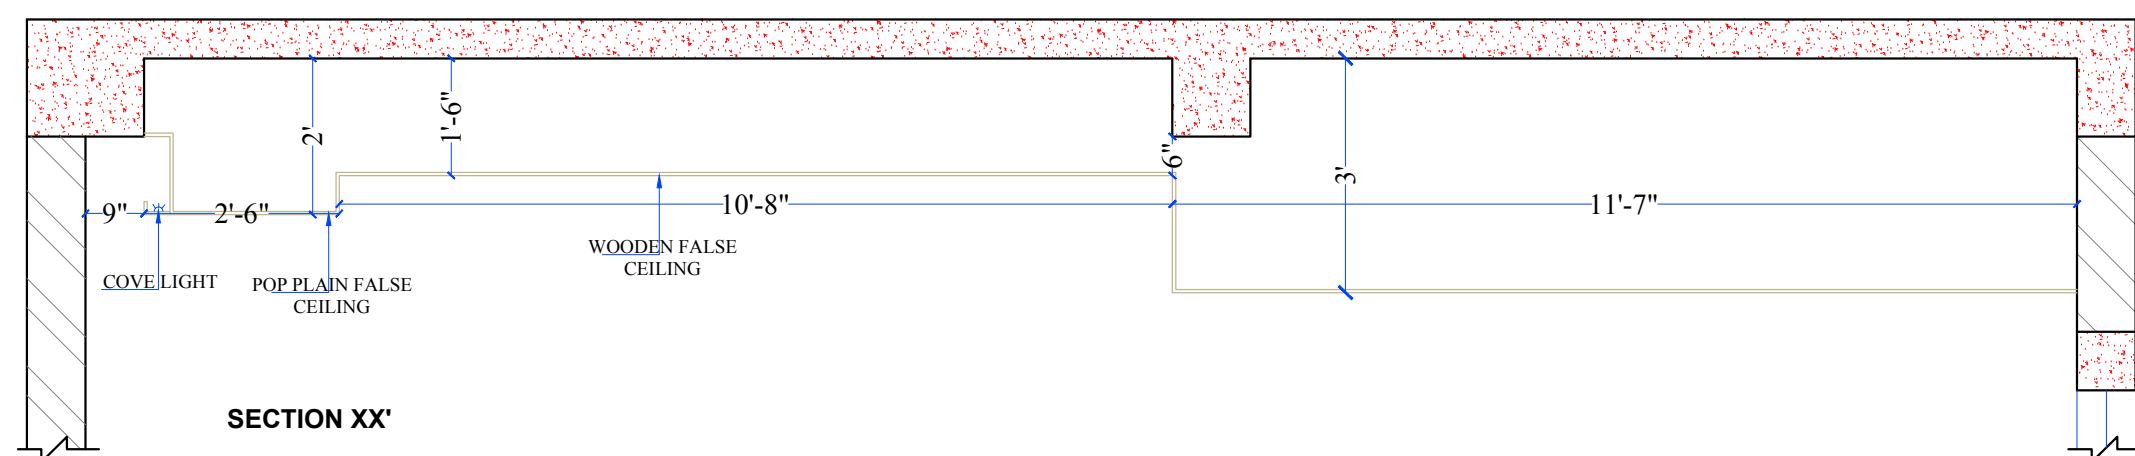

ARCHITECT: NEERAV GUPTA CA/2009/44766 L-1, KRISHNA MARG, C- SCHEME, JAIPUR (302001), RAJASTHAN PH 9141-2360825 E-Mail: architect_neeravgupta@yahoo.com		
PROJECT: HOTEL CLARKS		
DRAWING TITLE: ARCHITECTURAL BASEMENT FLOOR WORKING DRAWING		
DRAWN BY: RAHUL	SCALE: N.T.S	DATE: 14-08-18
CHECKED BY: NEERAV GUPTA	DRAWING NO.: 30/C/FC/01	
NOTES: THE COPYRIGHT AND PROPERTY OF THIS DESIGN AND DRAWING BELONGS TO RAJESH KUMAR GUPTA. IT MUST NOT BE COPIED OR REPRODUCED IN ANY MANNER WITHOUT THEIR WRITTEN CONSENT. A LEGAL ACTION AS PER LAW MAY BE INITIATED AGAINST THE OFFENDER.		