

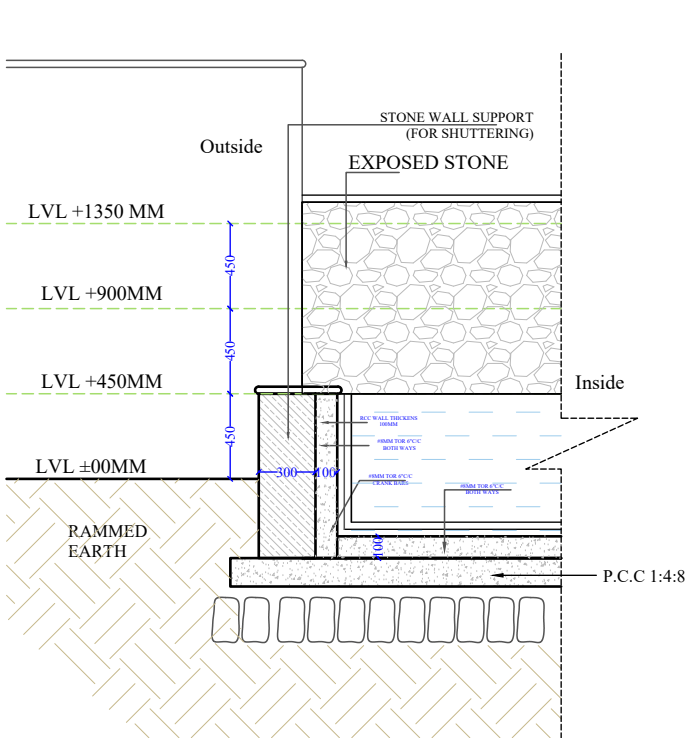
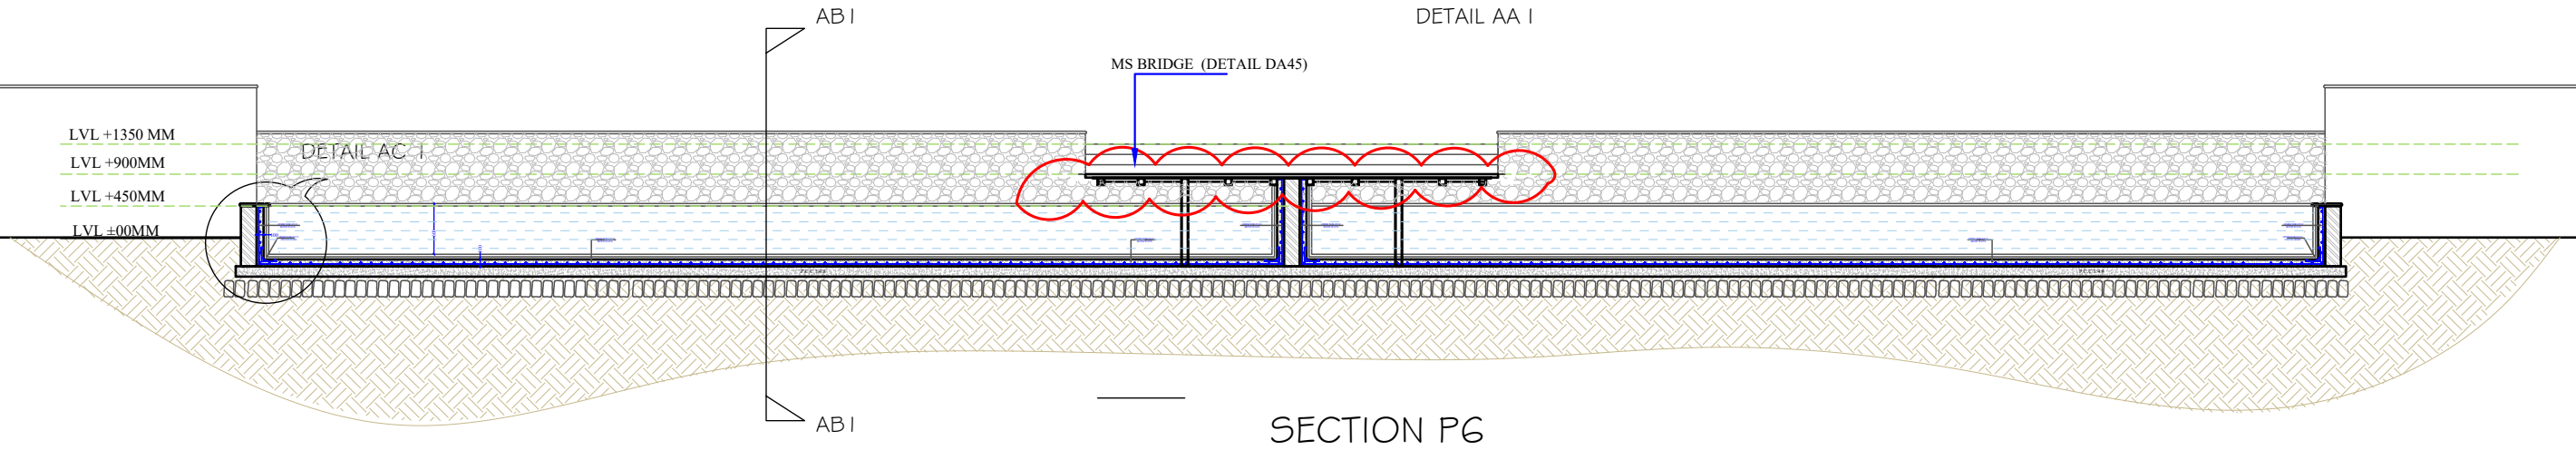


S.NO.	DATE	ISSUE TO	REQ. NO.	NO OF PRINT

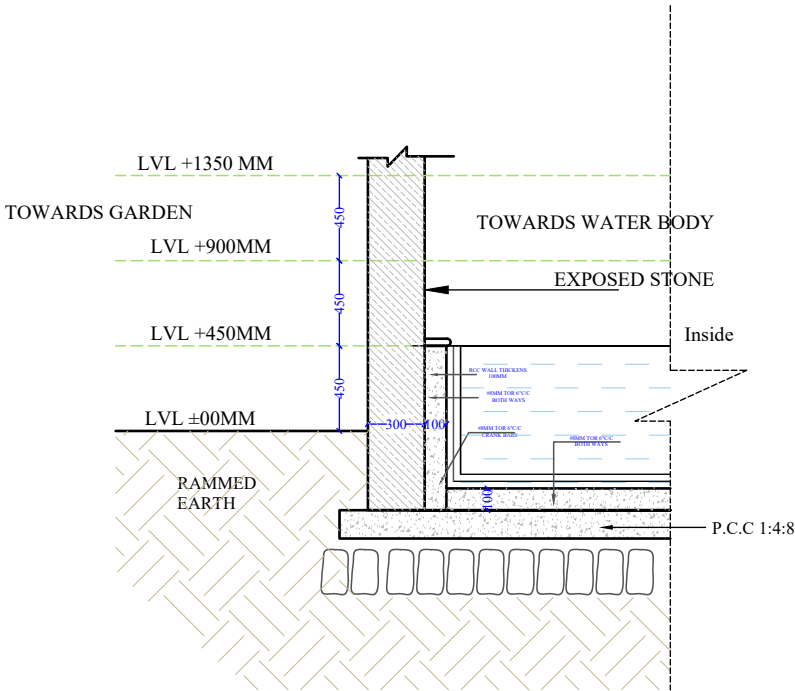

SECTIONAL DETAIL AC I

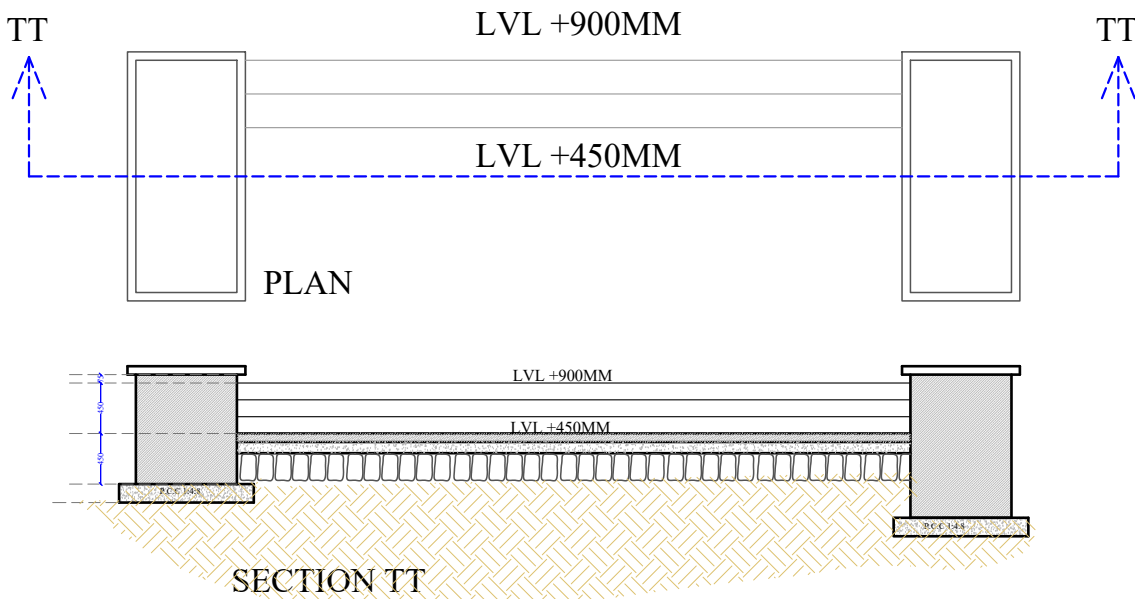

DETAIL AC I

ARCHITECT:
RAVI KUMAR GUPTA
CA/83/7739
L-1, KRISHNA MARG, C- SCHEME,
JAIPUR (302001), RAJASTHAN.
PH.0141-2360825 E-Mail-ravigupta_15@yahoo.com

PROJECT:
BHARATPUR

DRAWING TITLE:
**WATER BODY
SECTION & DETAIL
PART PLAN - B**

DRAWN BY: RISHABH	SCALE:	DATE: 17-09-2020
CHECKED BY: RAVI K. GUPTA	NORTH:	DRAWING NO.:

NOTES:
THE COPYRIGHT AND PROPERTY OF THIS DESIGN AND DRAWING
BELONGS TO **RAVI KUMAR GUPTA**. IT MUST NOT BE COPIED OR
REPRODUCED IN ANY MANNER WITHOUT THEIR WRITTEN
CONSENT. A LEGAL ACTION AS PER LAW MAY BE INITIATED
AGAINST THE OFFENDER.

OWNER:

ARCHITECT: