

ADVANCE COPY

ADVANCE COPY

ADVANCE COPY

ADVANCE COPY

ADVANCE COPY

ARCHITECT:  
**NEERAV GUPTA**  
L-1, KRISHNA MARG, C-SCHEME,  
JAIPUR (302001), RAJASTHAN,  
PIN-302001  
E-Mail-architect\_neeravgupta@yahoo.com



PROJECT:  
**CLARKS**

DRAWING TITLE:  
**LIFT DETAIL**

DRAWN BY: RAHUL  
SCALE: N.T.S.  
DATE: 08-8-2018

CHECKED BY: NEERAV GUPTA  
NORTH:

NOTES:  
THE COPYRIGHT AND PROPERTY OF THIS DESIGN AND DRAWING  
BELONGS TO NEERAV GUPTA. IT MUST NOT BE COPIED OR  
REPRODUCED IN ANY MANNER WITHOUT THE WRITTEN  
CONSENT. A LEGAL ACTION AS PER LAW MAY BE INITIATED  
AGAINST THE OFFENDER.

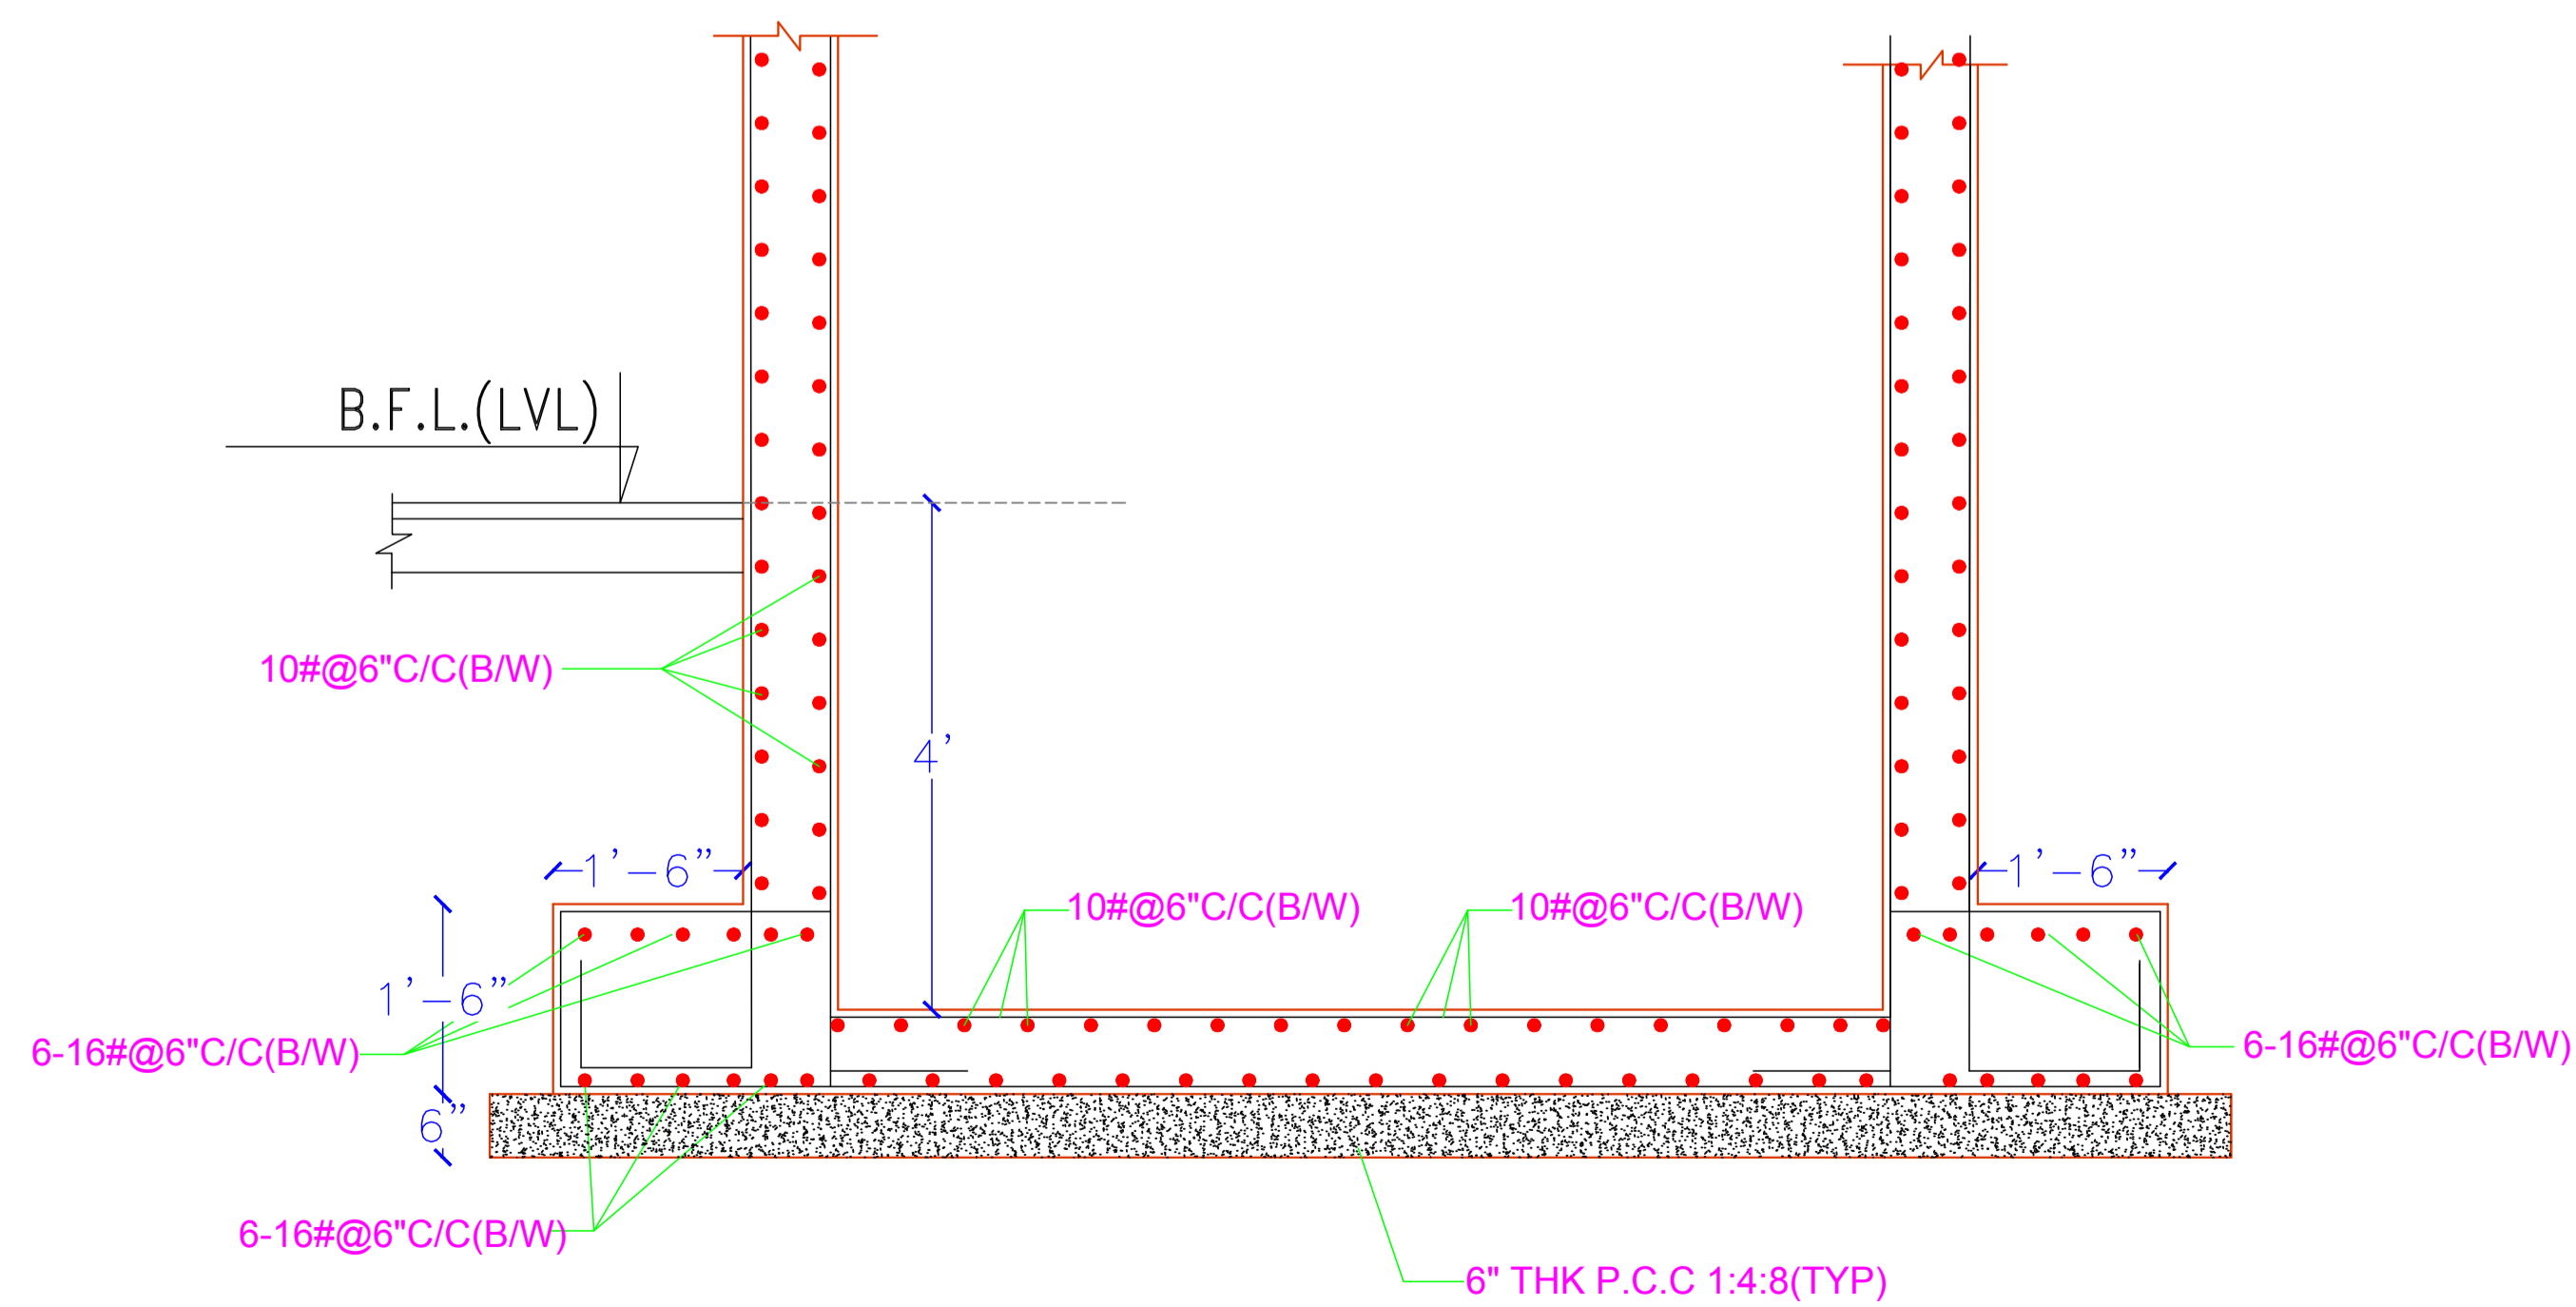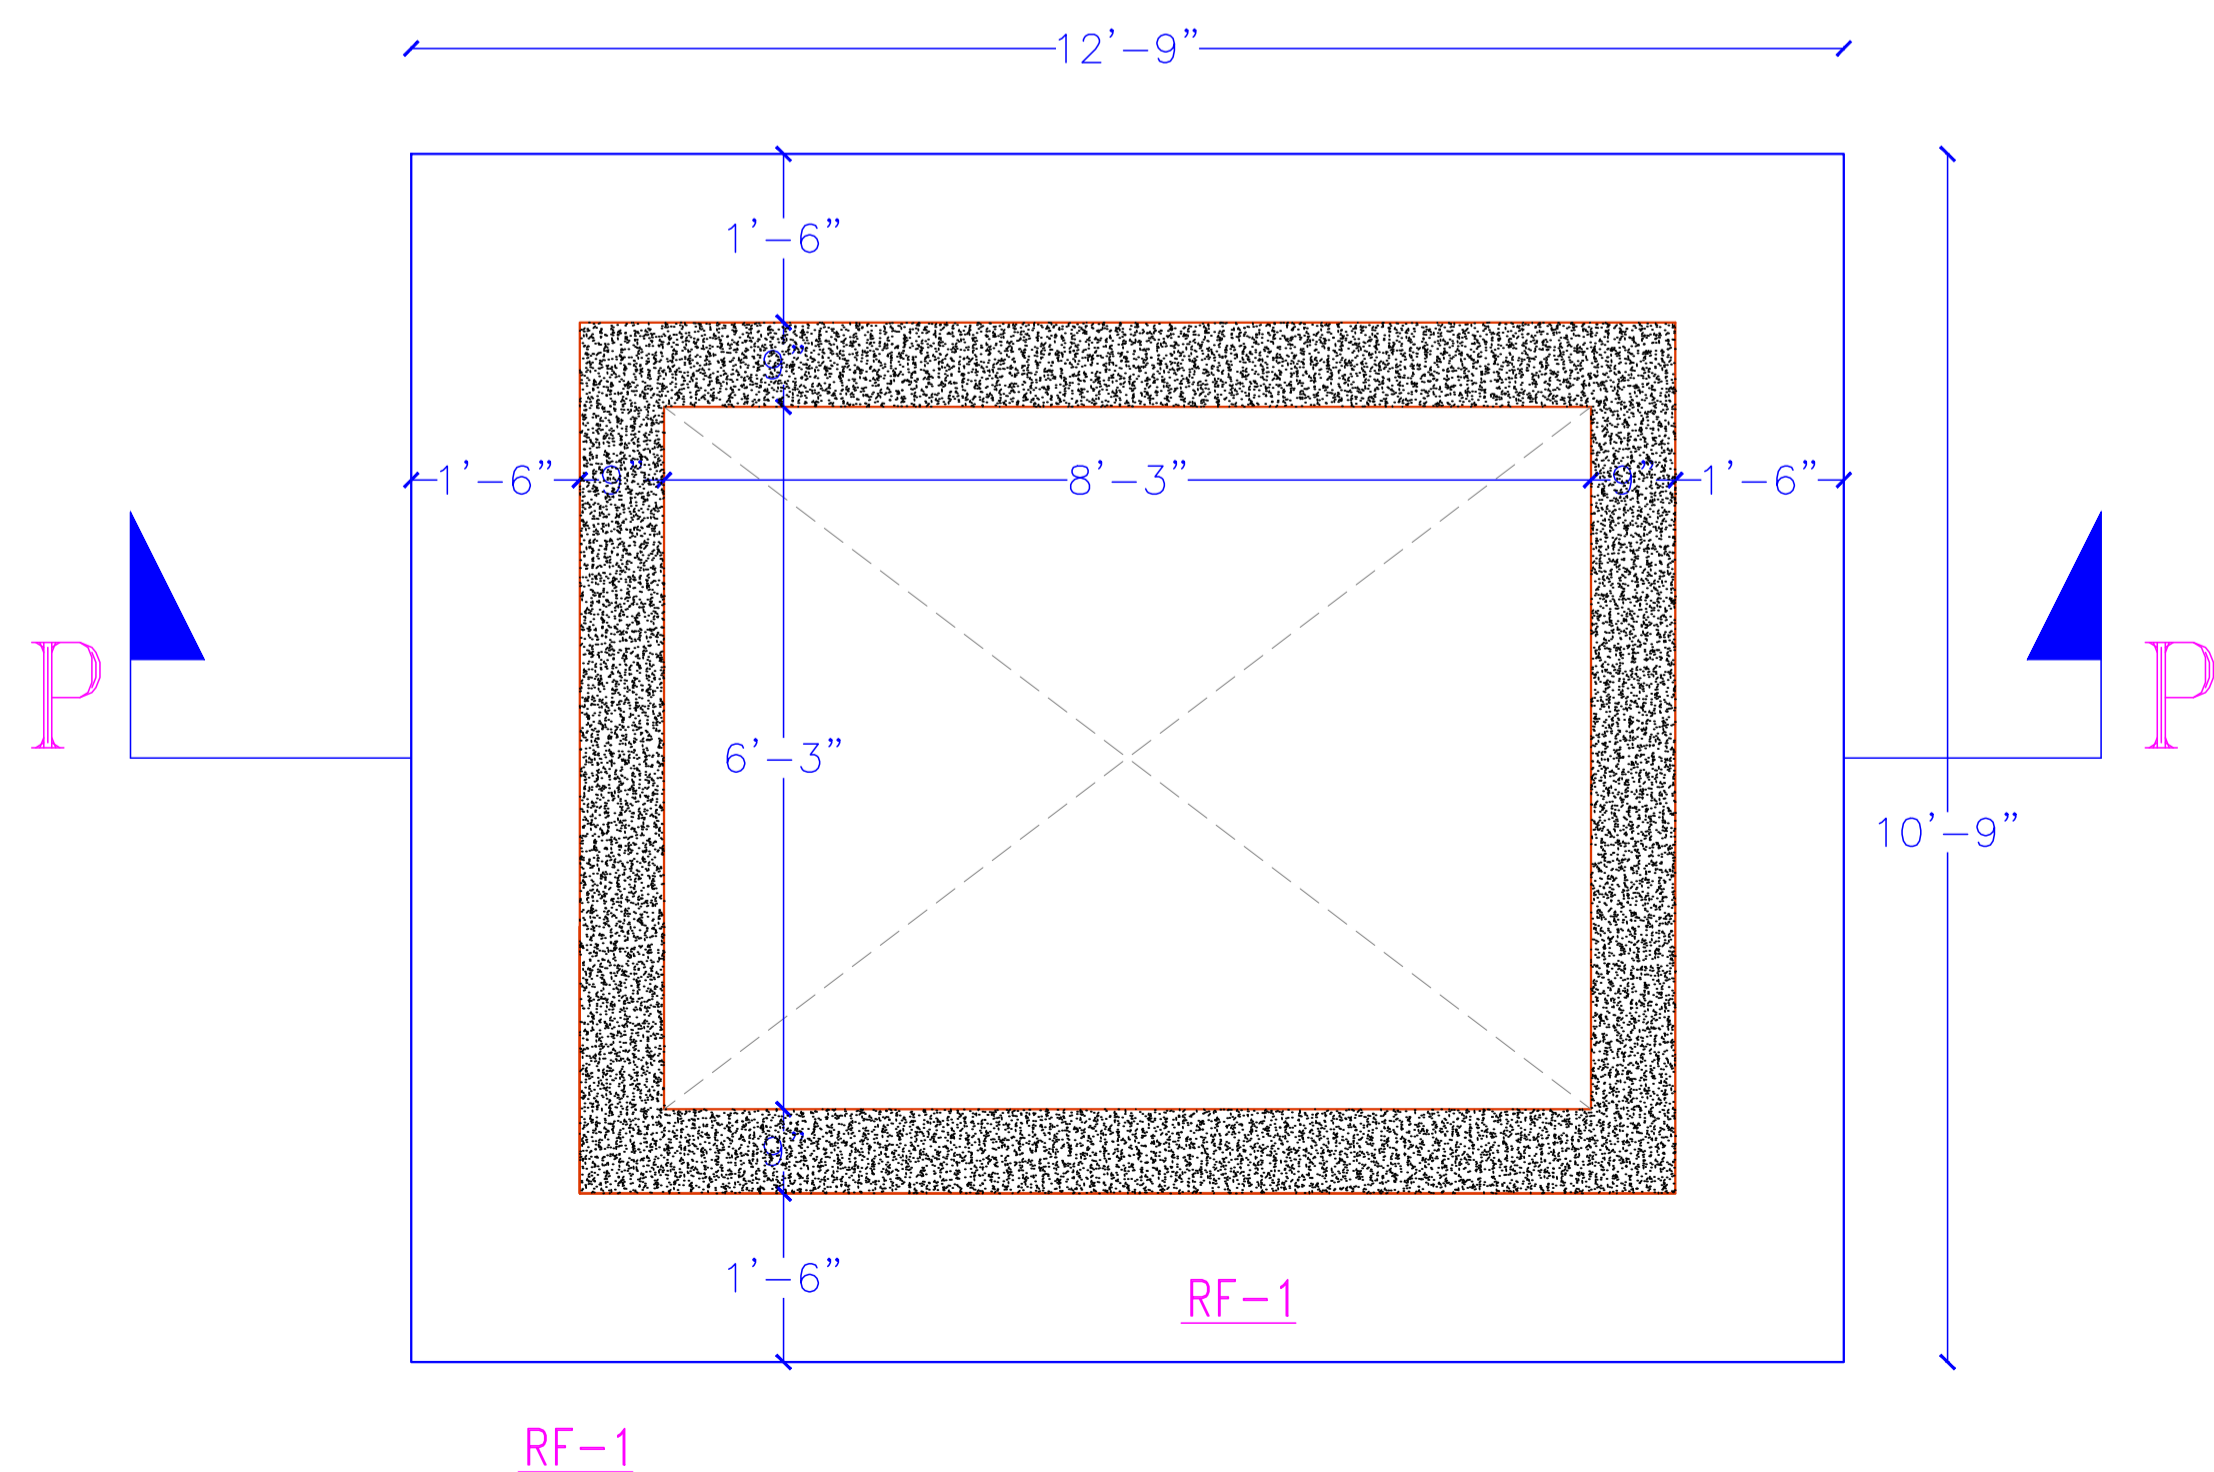

TYP R/F. DETAIL OF RAFT MKD. RF-1  
SECTION : P-P