




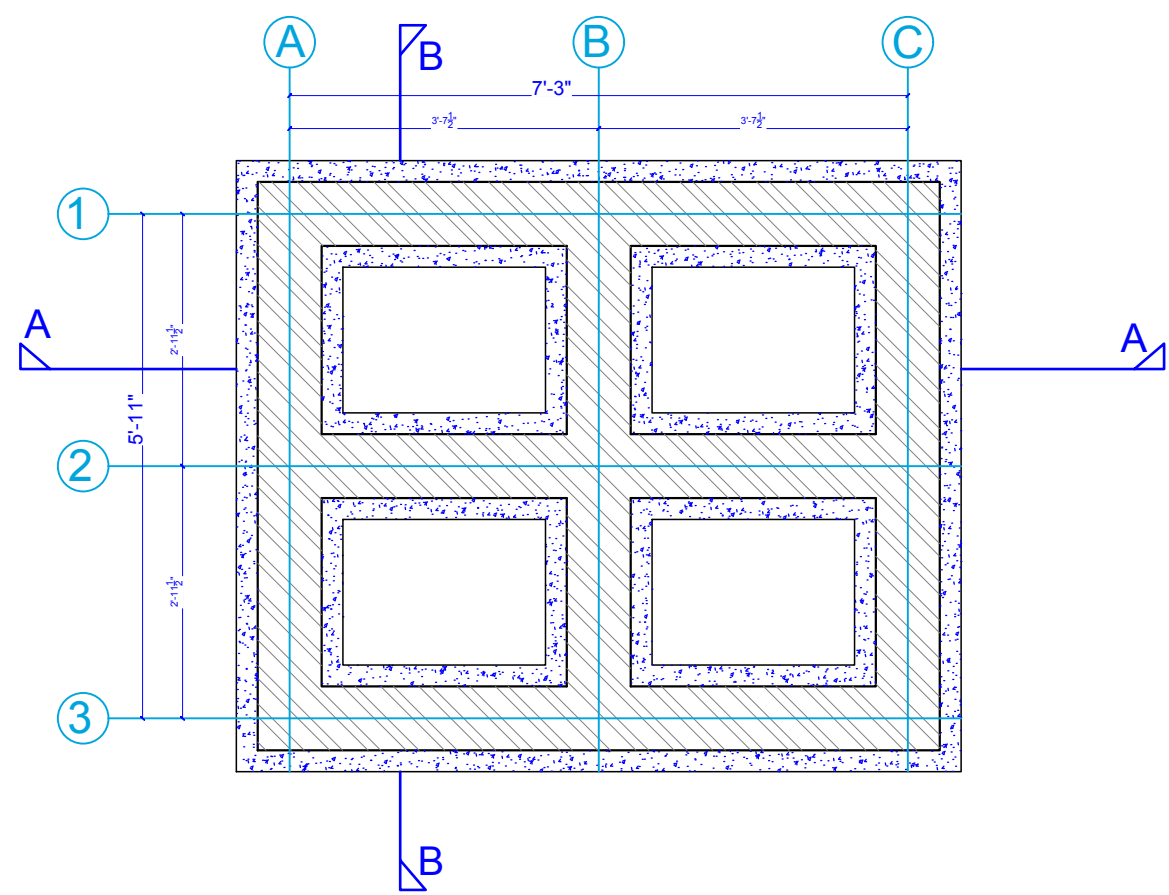


PLAN FOR CENTRAL CENTRAL SEATING

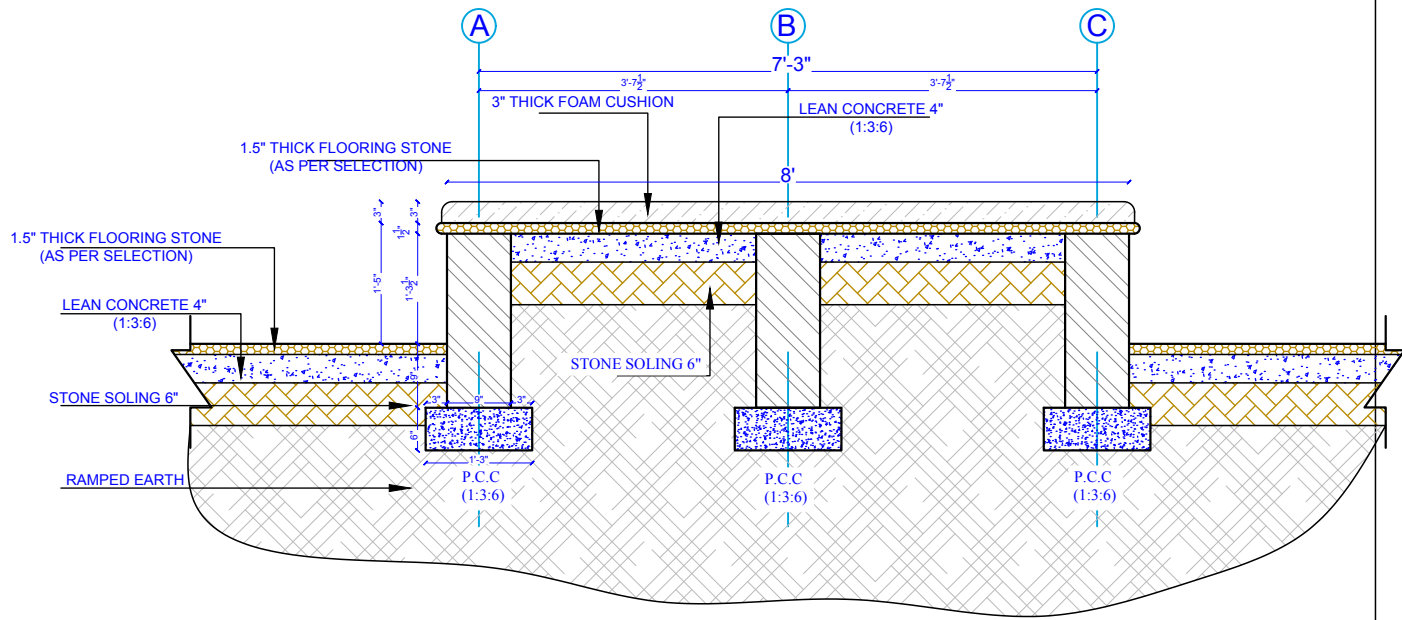

SECTION AA

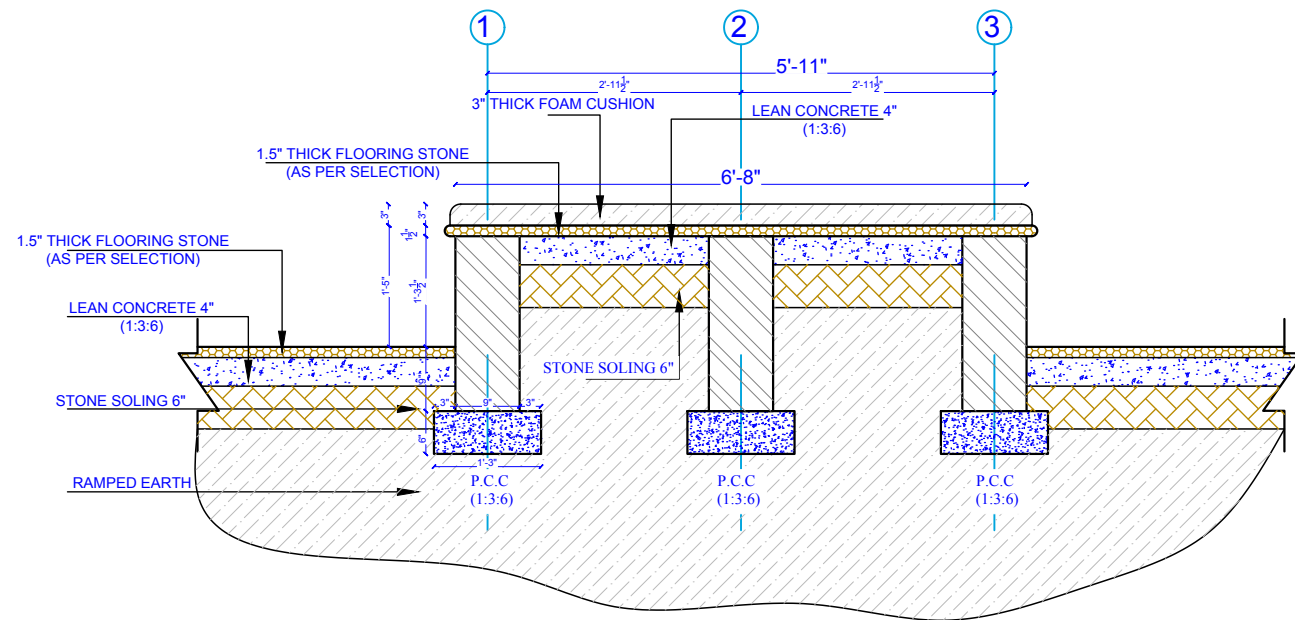

SECTION BB

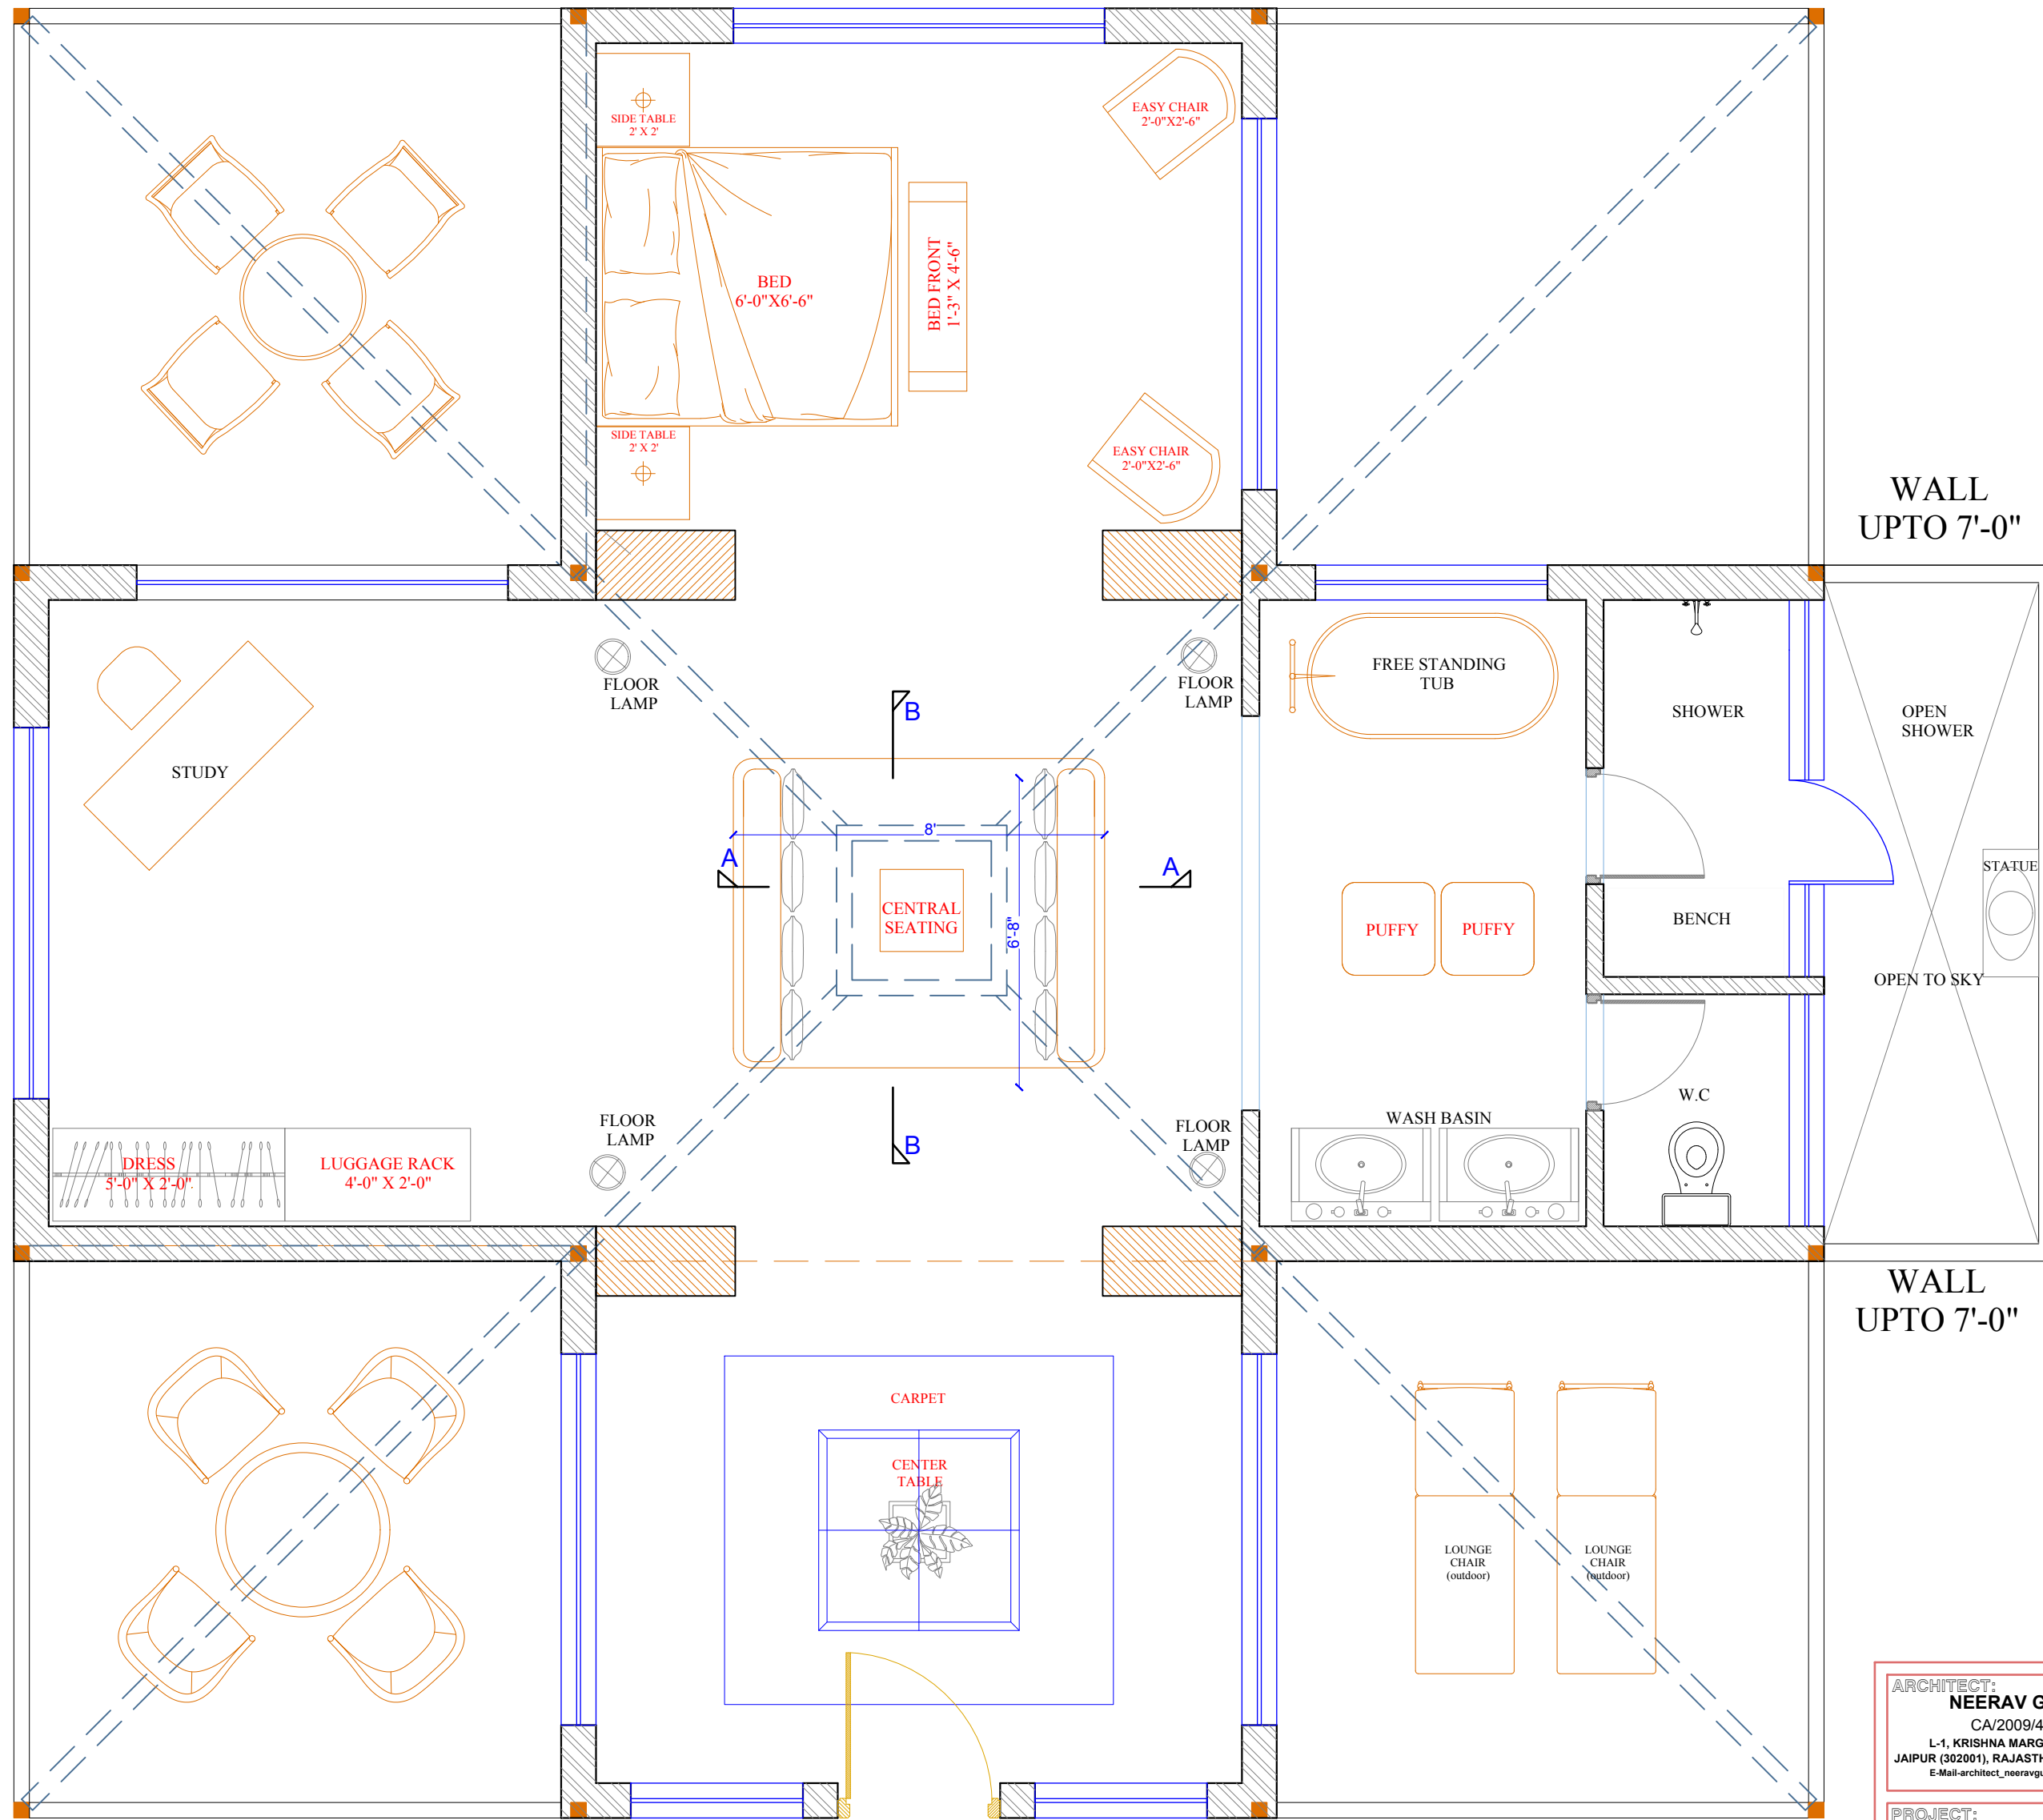

ARCHITECT:
NEERAV GUPTA
CA/2009/44766
L-1, KRISHNA MARG, G-SCHEME,
JAIPUR (302001), RAJASTHAN, PH.0141-2308825
E-Mail-architect_neeravgupta@yahoo.com

PROJECT:
CLARKS RESORT JAWAI

DRAWING TITLE:
**CENTRAL SEATING
DETAIL SECTION**

DRAWN BY: DEEPIKA
SCALE: N.T.S
DATE: 11-05-2019

CHECKED BY: NEERAV GUPTA
DRAWING NO.: CRJ/DD/01

NOTES:
THE COPYRIGHT AND PROPERTY OF THIS DESIGN AND DRAWING
BELONGS TO **RAVY KUMAR GUPTA**. IT MUST NOT BE COPIED OR
REPRODUCED IN ANY MANNER WITHOUT THEIR WRITTEN
CONSENT. A LEGAL ACTION AS PER LAW MAY BE INITIATED
AGAINST THE OFFENDER.