
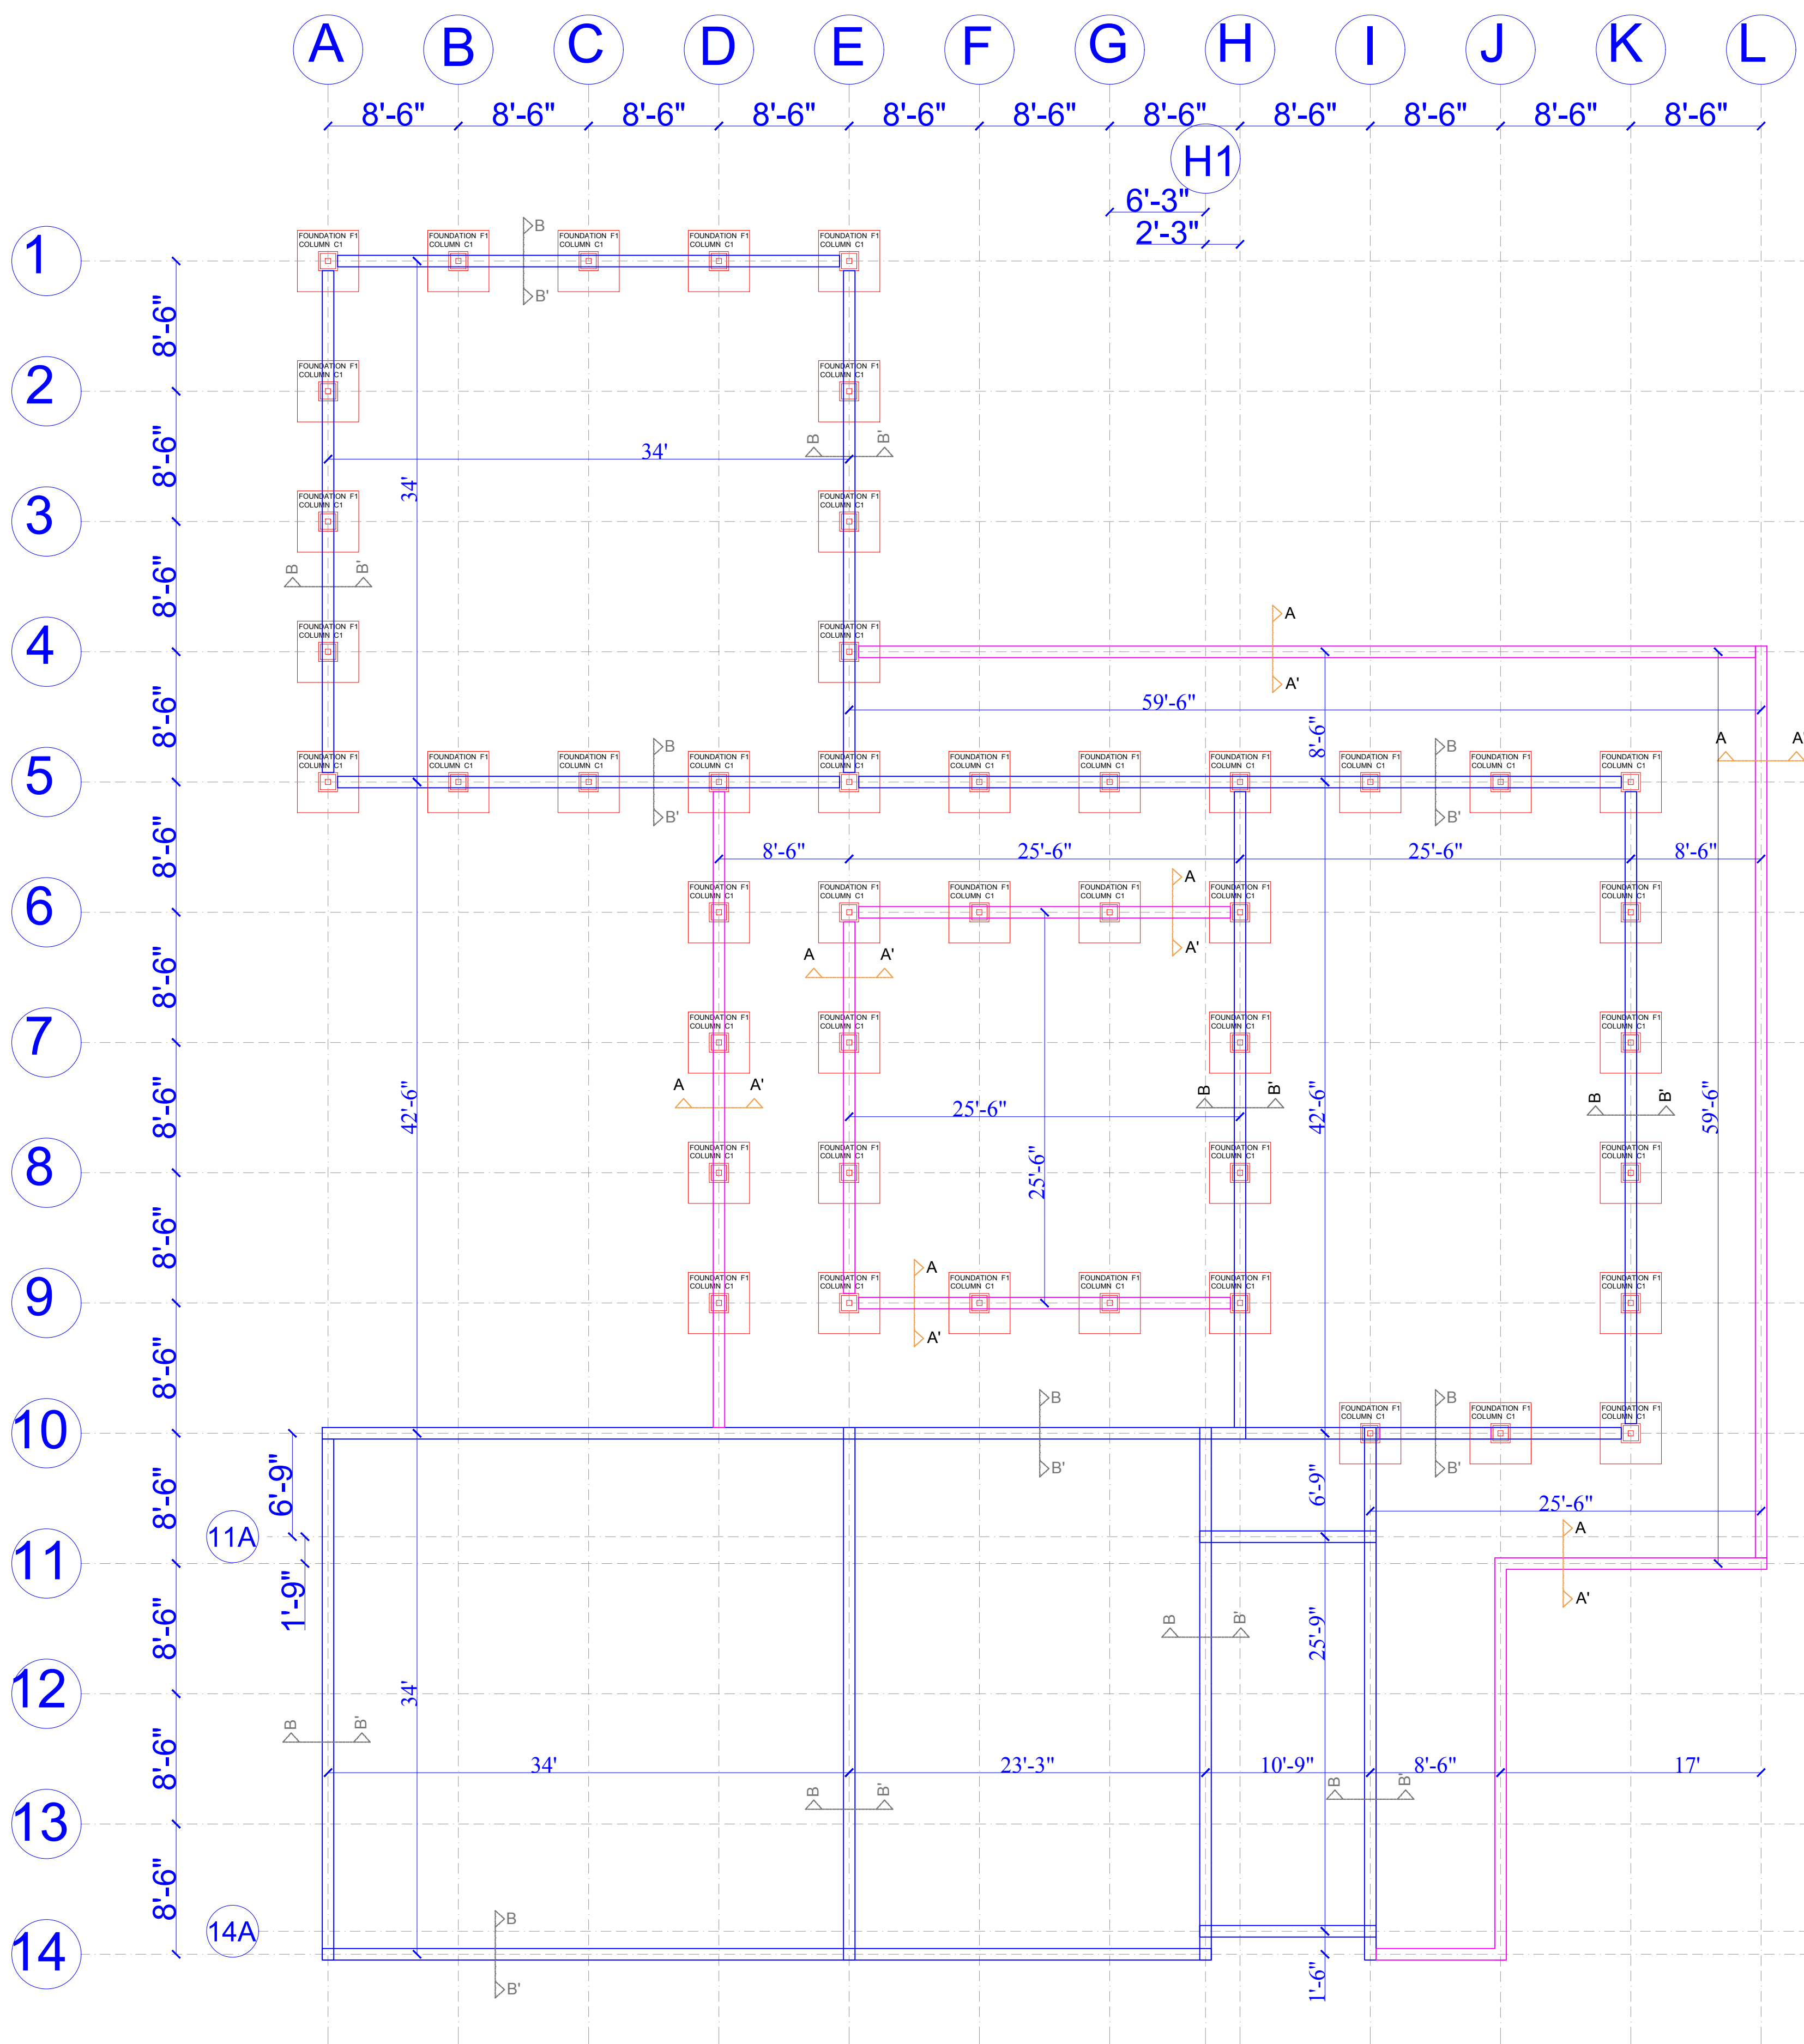
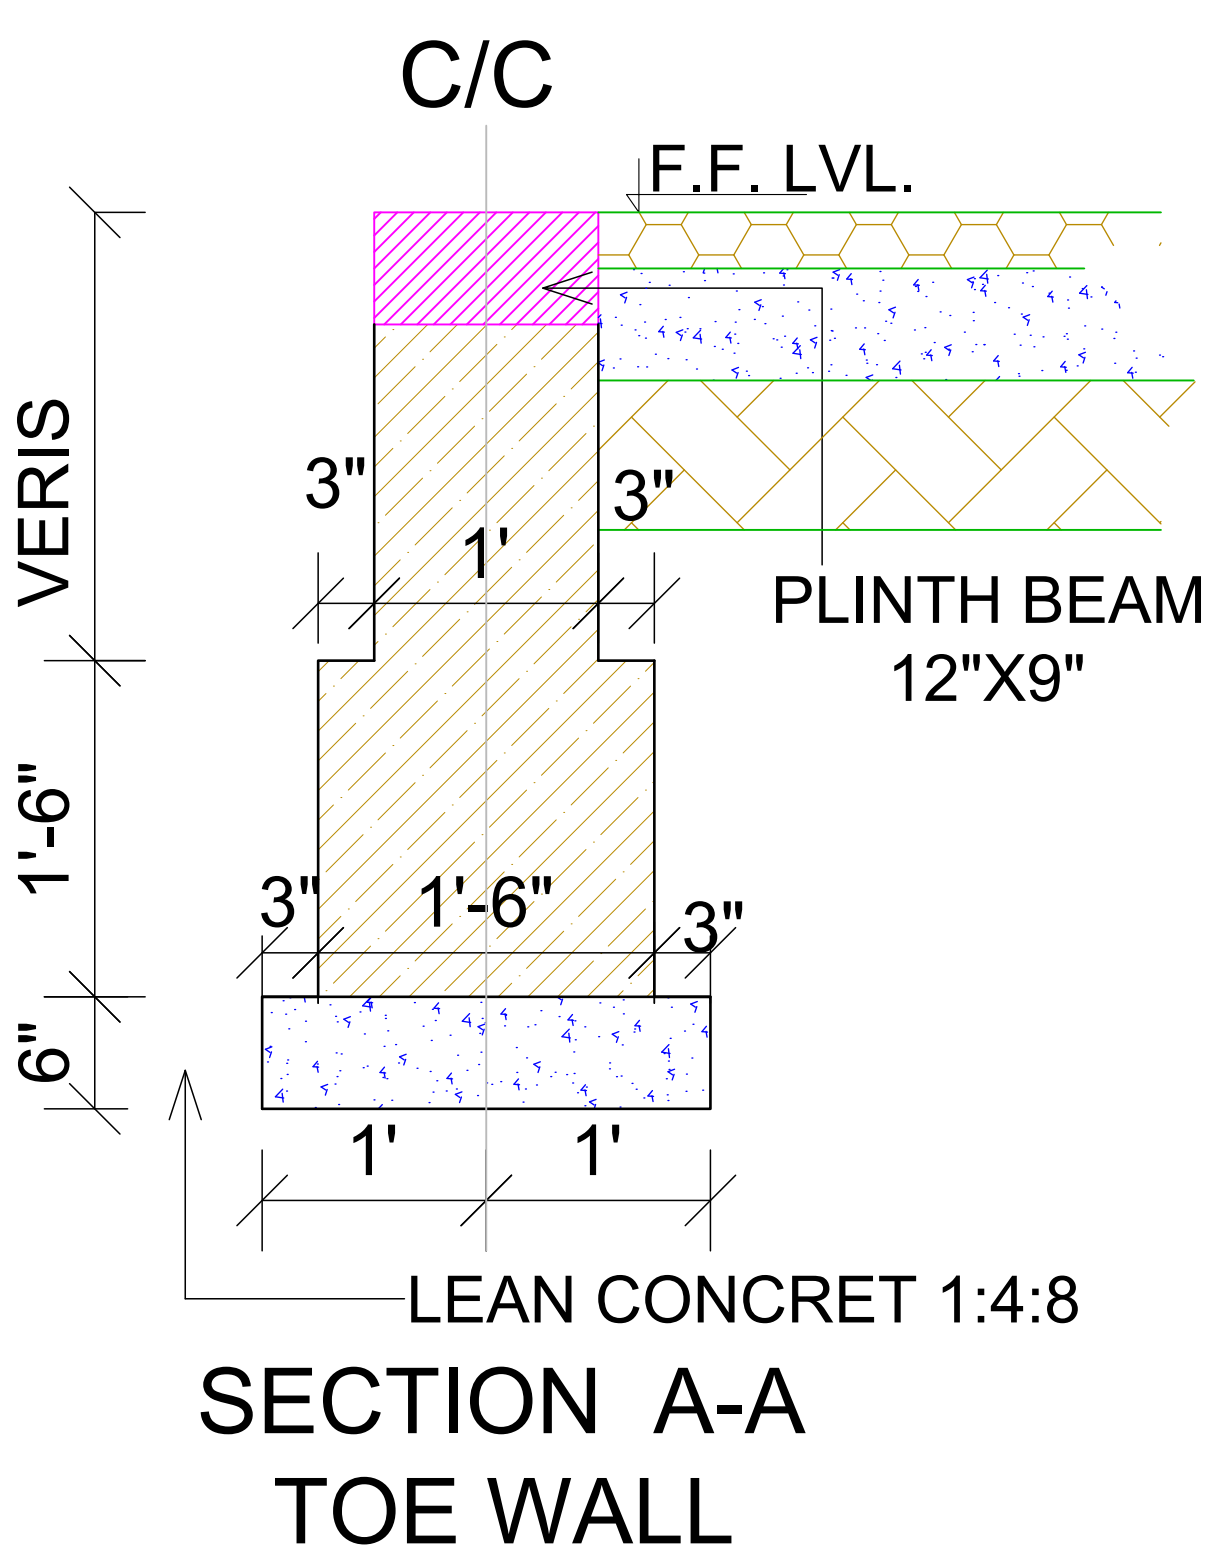
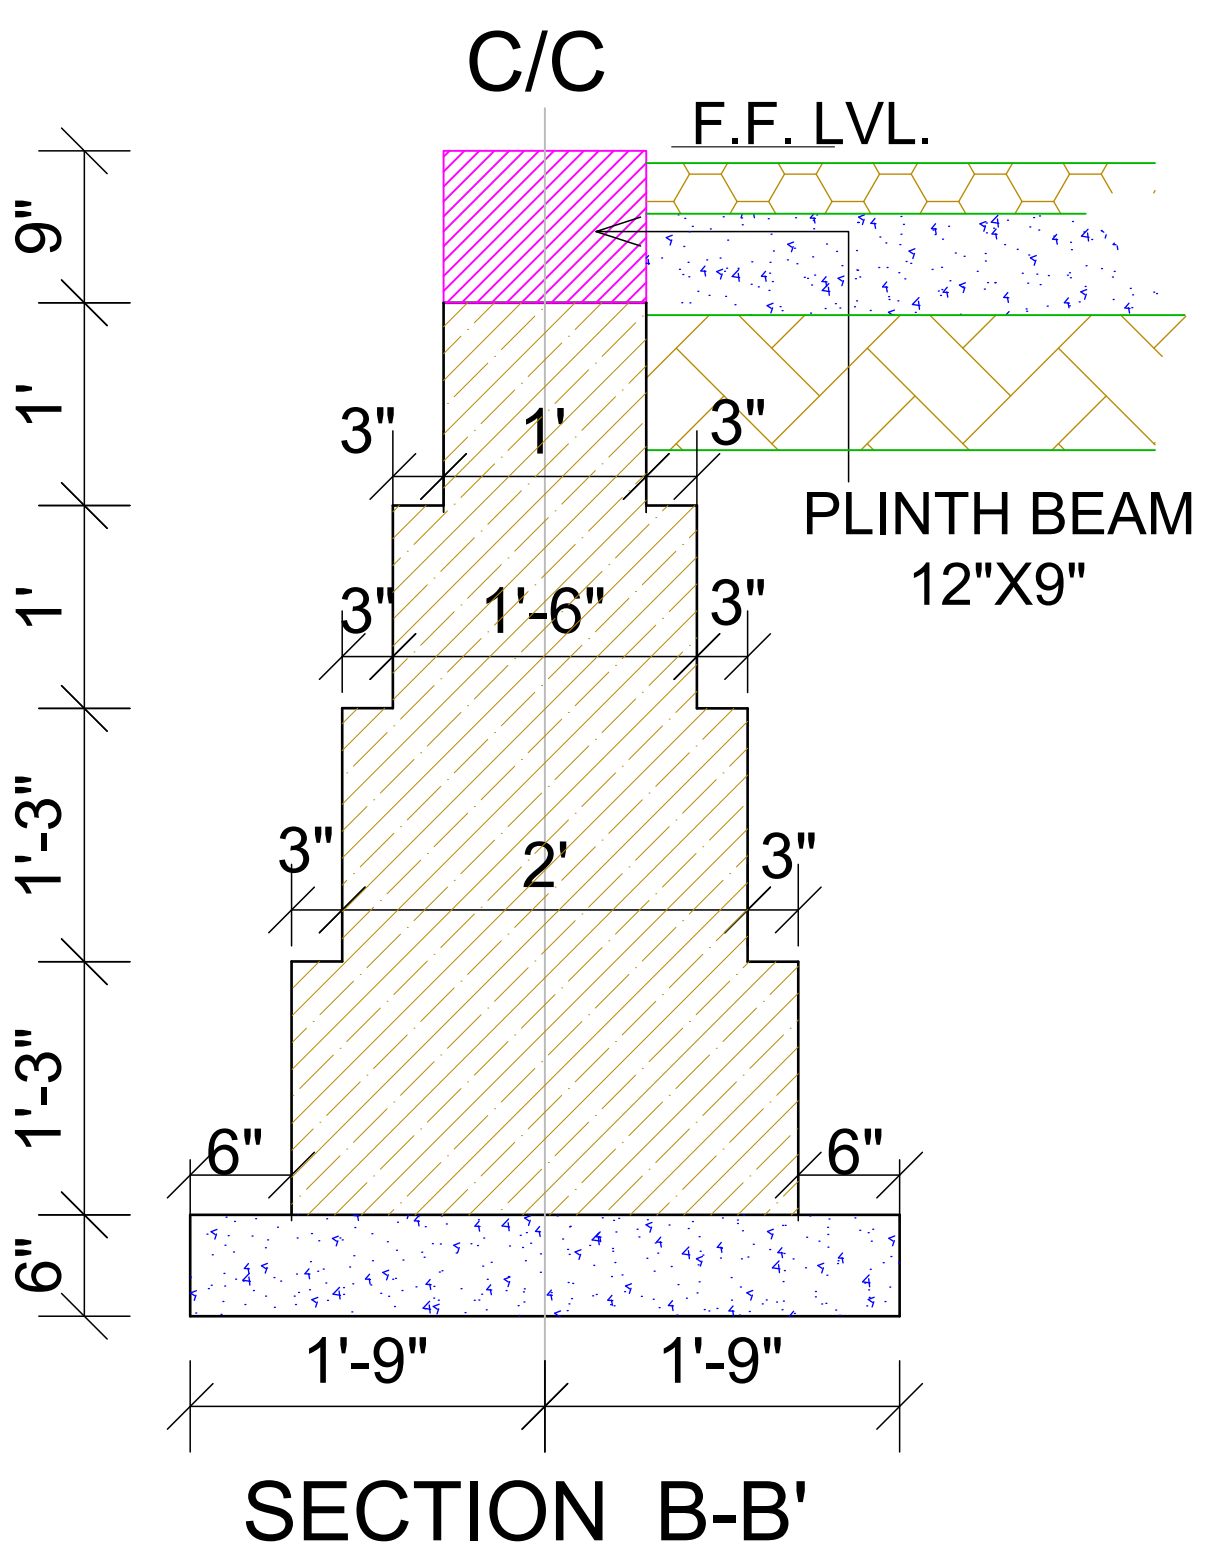
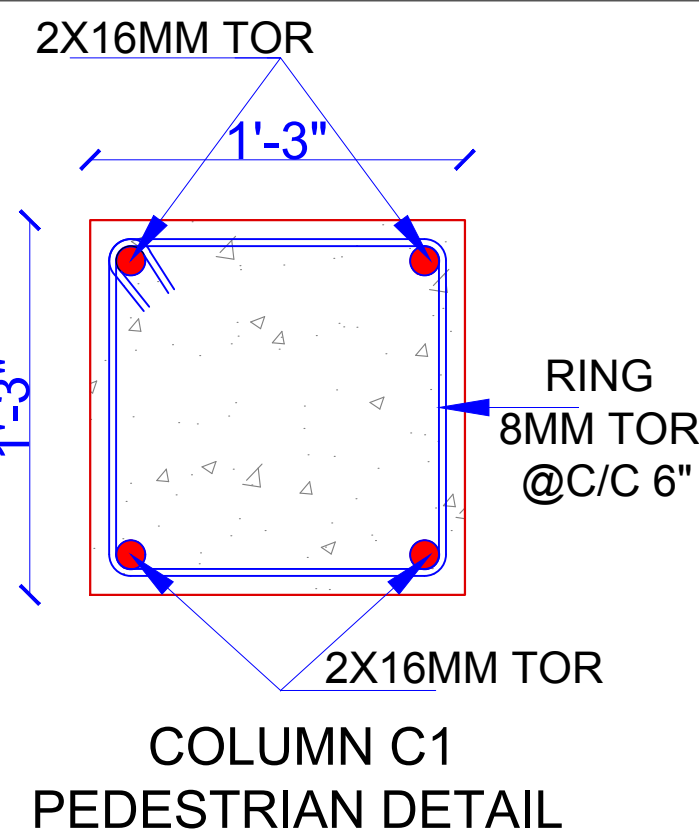


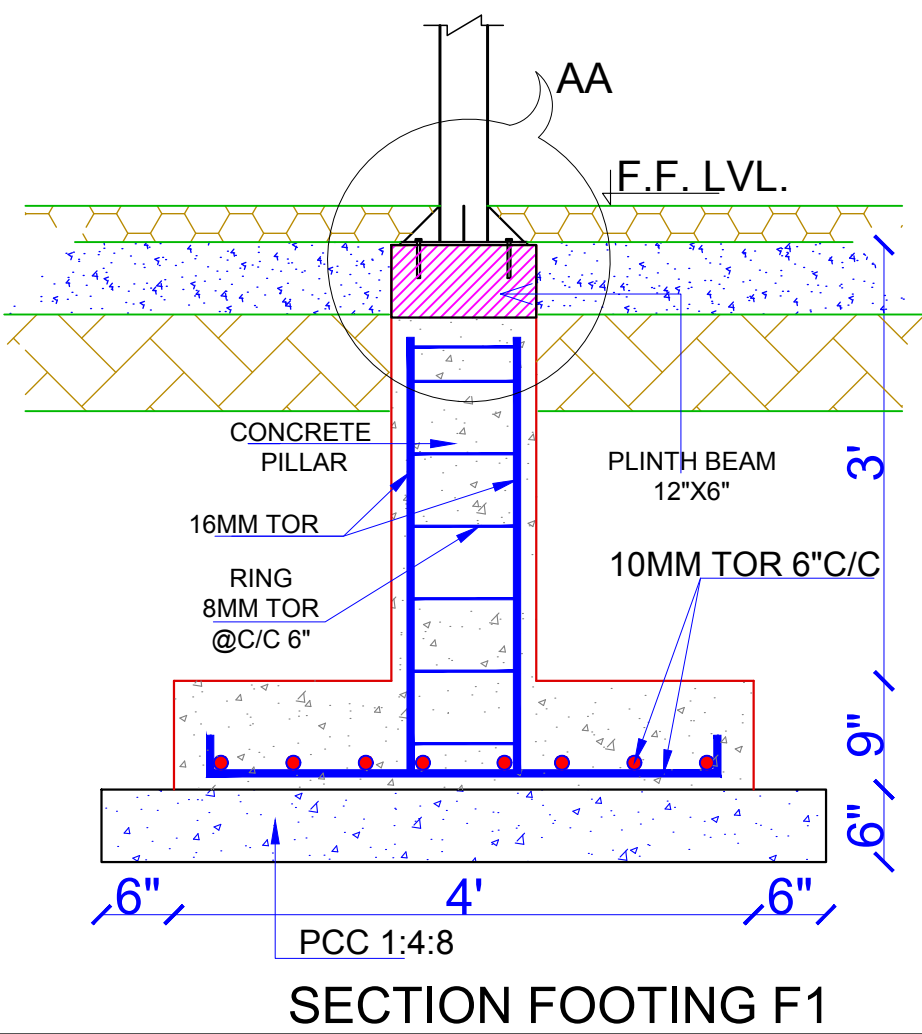

SCALE: NTS	DATE: 30/01/2019
NORTH: 	DRAWING NO.: