


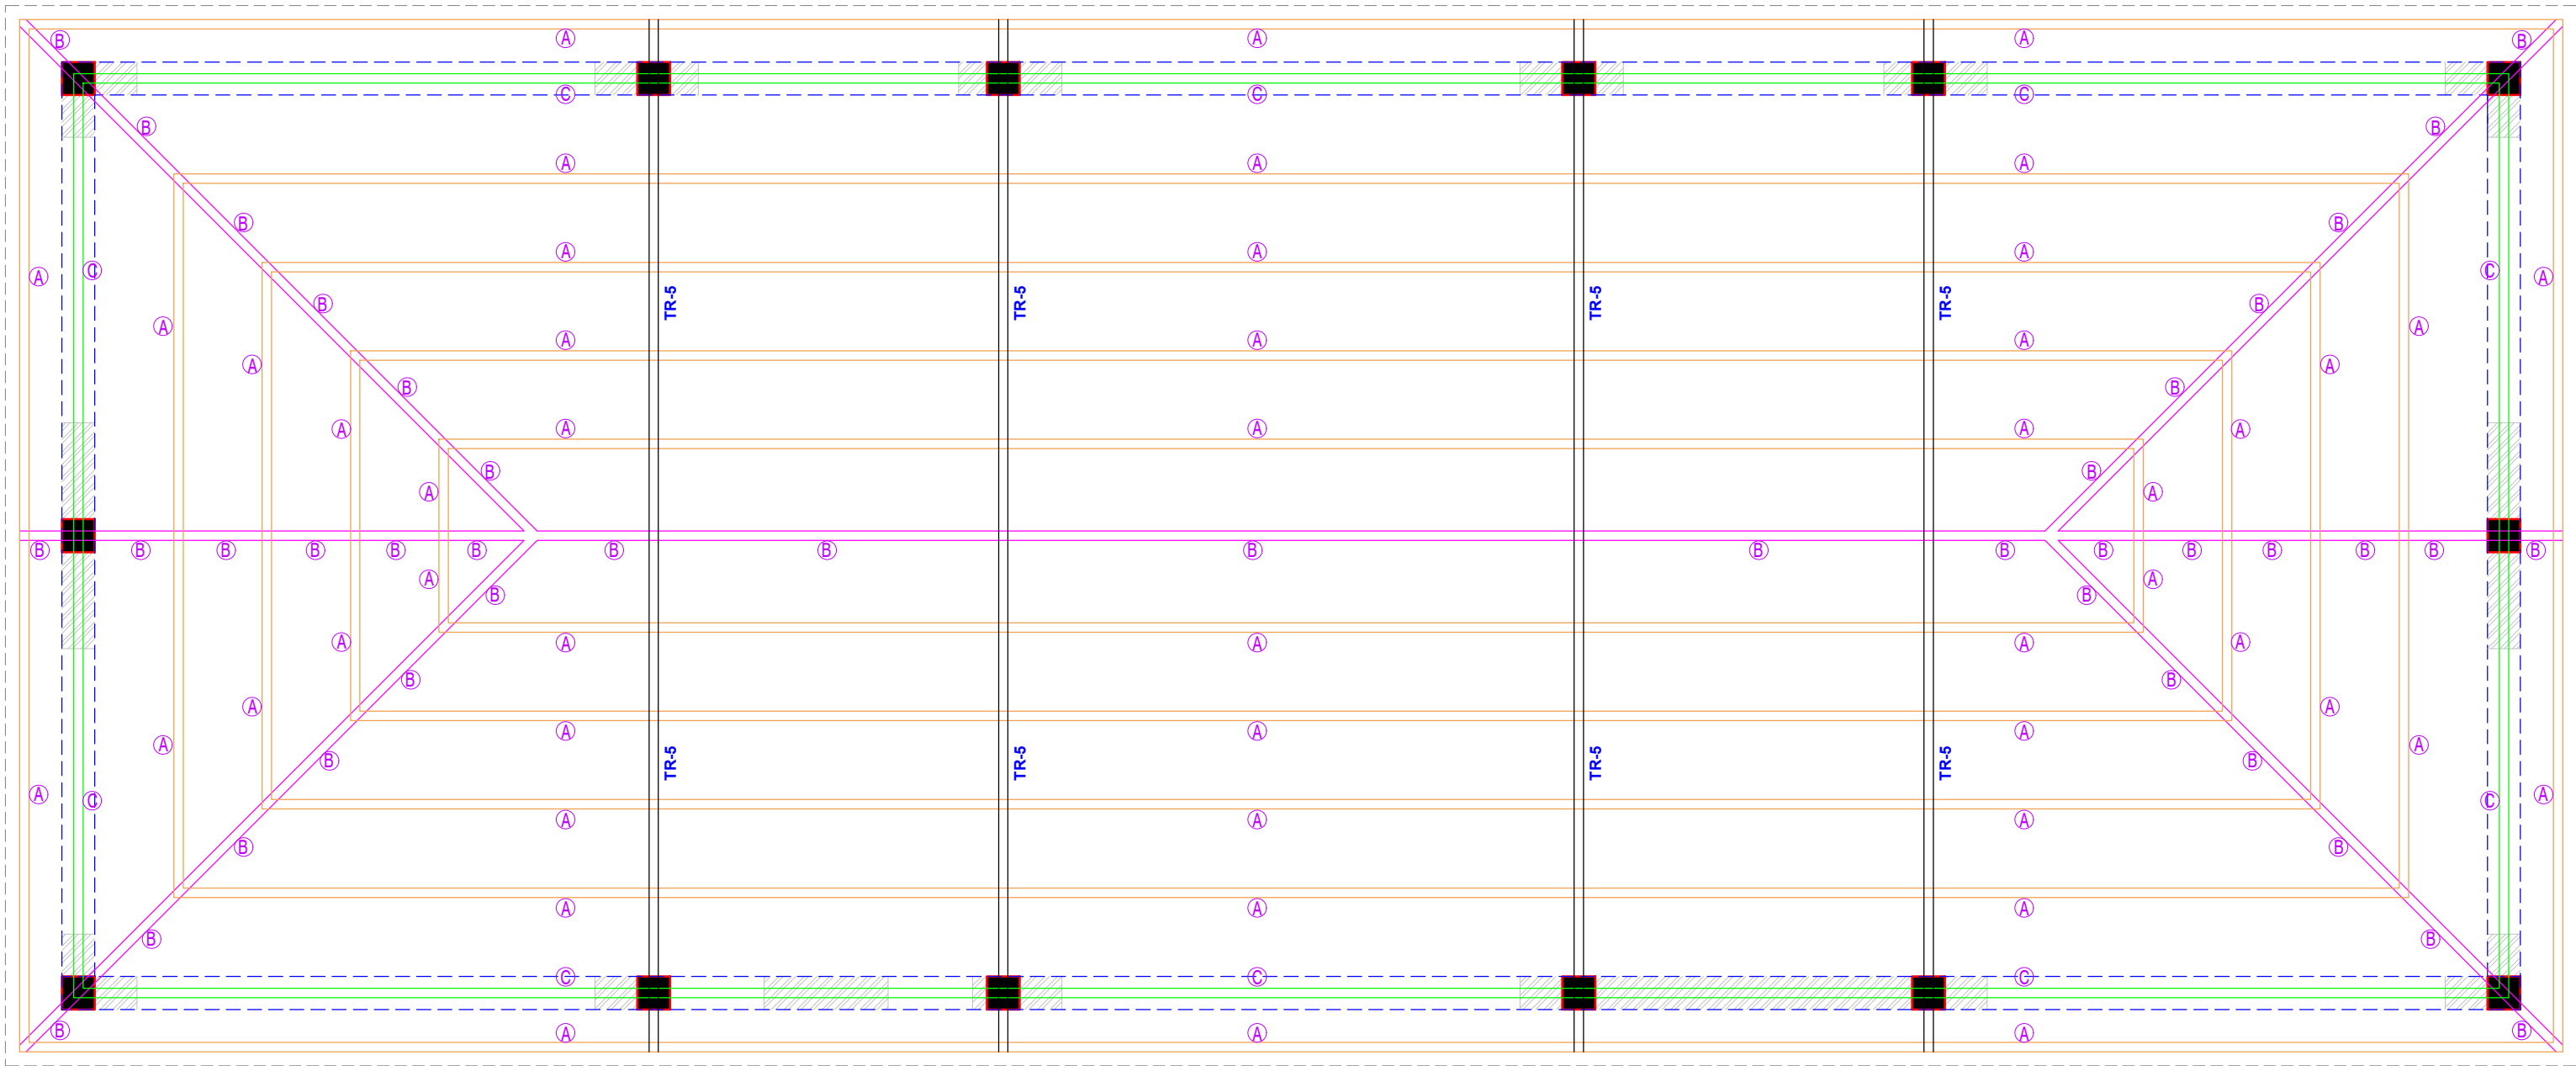

(A) TATA RHS 66X33X2.9@4.07 Kg/m.
 (B) TATA RHS 200X100X4.0@18.0 Kg/m
 (C) TATA RHS 172X92X4.8@18.71 Kg/m.

ISSUED TO			ISSUED TO			ISSUED TO			REVISION	DATE	REVISION

FILE LOCATION	

PROJECT:	RANAKPUR RESORT
DRAWING TITLE:	VILLA-B TRUSS LVL. LAY OUT PLAN

ARCHITECTS:-	RAVI KUMAR GUPTA
STRUCTURAL CONS.	SANRACHNA S-41,AMBA BARI,JAIPUR PH:91-9799496696, E-mail: sanrachna6665@gmail.com

CADD DEVELOPED.	DRAWING. NO.	DATE:
MAHESH		12/02/2022
SCALE		