




ORIGIN POINT 10

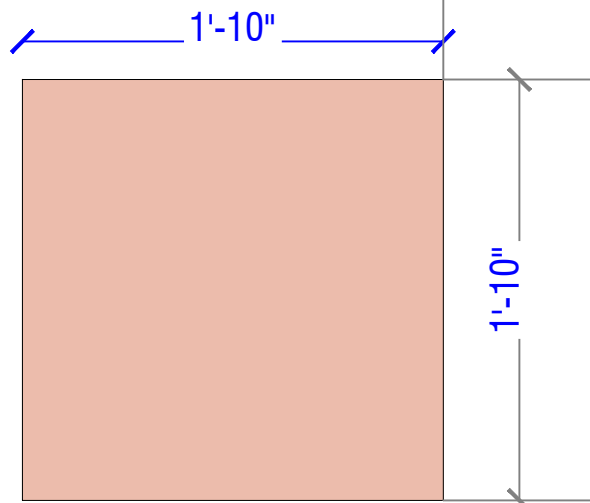


22"X22" KOTA STONE
COST

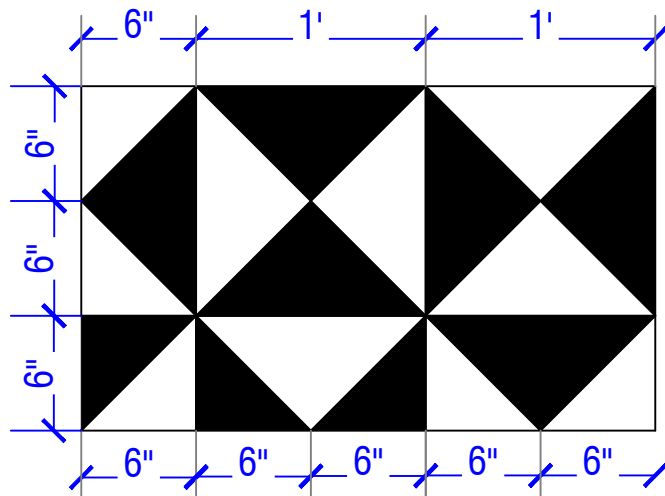

DETAIL 1

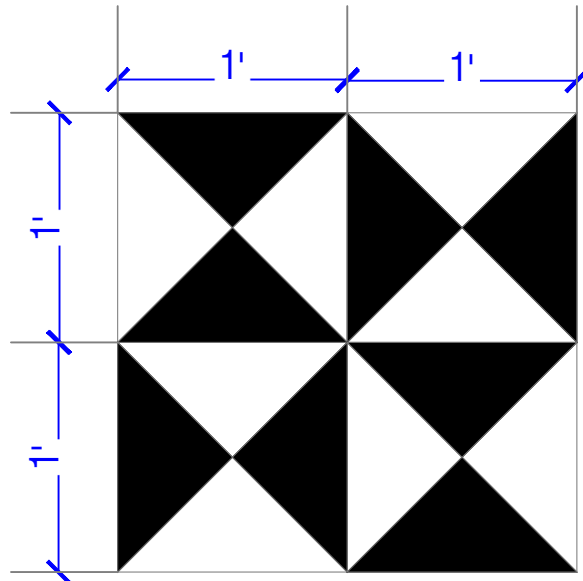

DETAIL 2

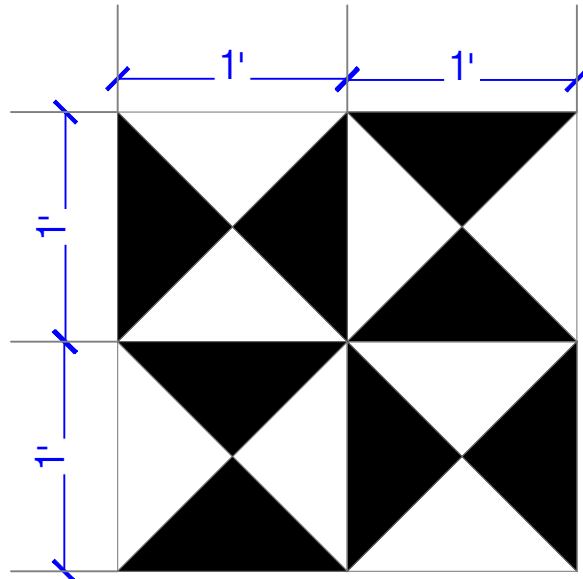

DETAIL 3

ORIGIN POINT 3

ARCHITECT:
NEERAV GUPTA
CA/2009/44766
L-1, KRISHNA MARG, C-SCHEME,
JAIPUR (302001), RAJASTHAN.
PH.0141-2360825 E-Mail-ravigupta_15@yahoo.com

PROJECT:
CLARKS
FARMHOUSE

DRAWING TITLE:
FLOORING 1
op 1

DRAWN BY: RISHABH	SCALE: NTS	DATE: 20-5-2019
CHECKED BY: NEERAV	NORTH: —	DRAWING NO.:

NOTES:
THE COPYRIGHT AND PROPERTY OF THIS DESIGN AND DRAWING
BELONGS TO **RAV GUPTA**. IT MUST NOT BE COPIED OR
REPRODUCED IN ANY MANNER WITHOUT THEIR WRITTEN
CONSENT. A LEGAL ACTION AS PER LAW MAY BE INITIATED
AGAINST THE OFFENDER.