

ADVANCE COPY

DRAWING NO

RILVAN/P.M.B/AR/O


DRAWING TITL

MAIN BUILDING (ELEVATIONS & SECTIONS)

NOTES

* PLEASE DO NOT SCALE ANY DRAWING, ONLY WRITTEN DIMENSIONS ARE TO BE FOLLOWED.
* THE COPYRIGHT AND PROPERTY OF THIS DESIGN AND DRAWING BELONGS TO
RAVI KUMAR GUPTA. IT MUST NOT BE COPIED OR REPRODUCED IN ANY MANNER WITHOUT
THE WRITTEN CONSENT. A LEGAL ACTION AS PER LAW MAY BE INITIATED AGAINST THE OFFENDER.
* ALL SETTINGS OUT COLUMNS, WALLS, DIMENSIONS AND LEVELS SHALL BE READ IN CONJUNCTION
WITH STRUCTURAL DRAWINGS AND DRAWINGS
* FOR ALL NOTINGS, CUTOUTS, DROPS, BUMPS, PITTS, PLEASE REFER CONSULTANTS
DRAWINGS TO BE CONFIRMED BY ARCHITECTS/ ENGINEER INCHARGE
* ALL DIMENSIONS ARE IN M OR SPECIFIED OTHERWISE.

KEY PLA

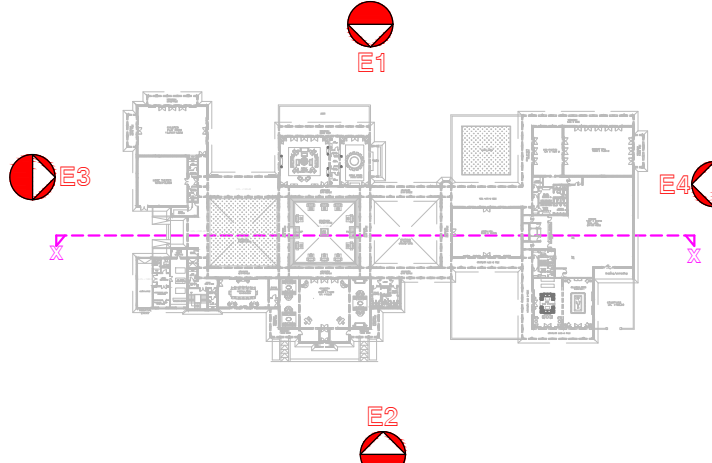

REVISION

[illegible]

PROJECT

**RESORT AT JUNAGAD
GUJARAT.INDIA**

ARCHITE

RAVI KUMAR GUPTA

CA/83/7739
L-1, KRISHNA MARG, C- SCHEME,
JAIPUR (302001), RAJASTHAN.
H.0141-2360825 E-Mail-raviqupta_15@yahoo.co

STRUCTU

M.E.P CONSULT

LANDSCAPE

DRAWN BY: RISHABH	SCALE: NTS	DATE: 08/03/2021
	NORTH :	
CHECKED BY: RAVI K. GUPTA		

SHEET SIZE A