



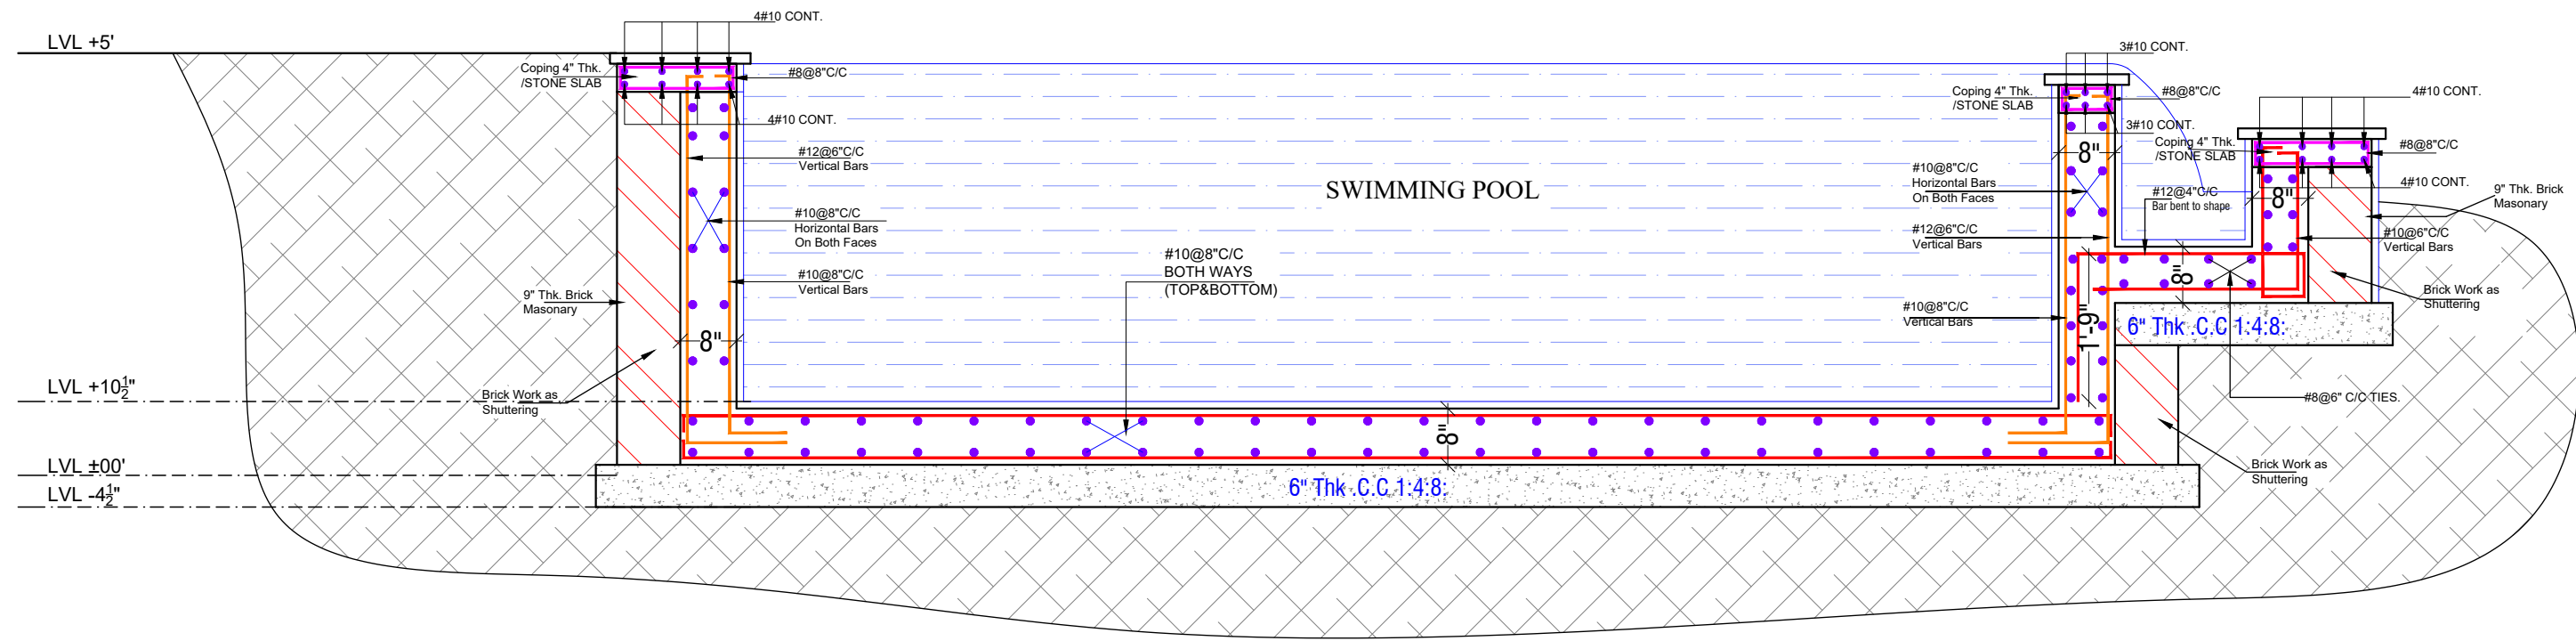


SECTION AA

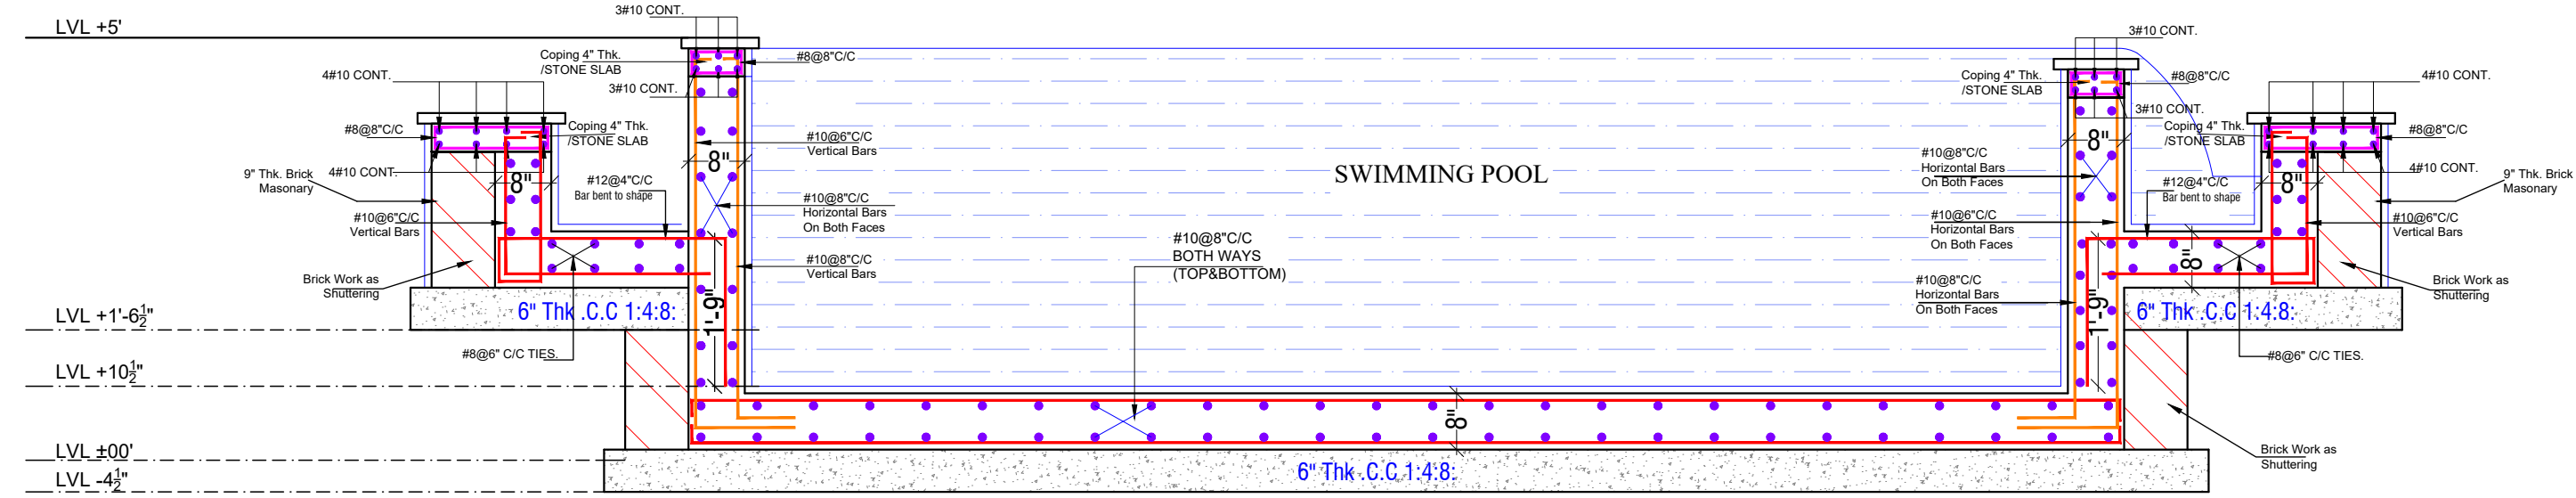


SECTION BB

SWIMMING POOL STRUCTURE

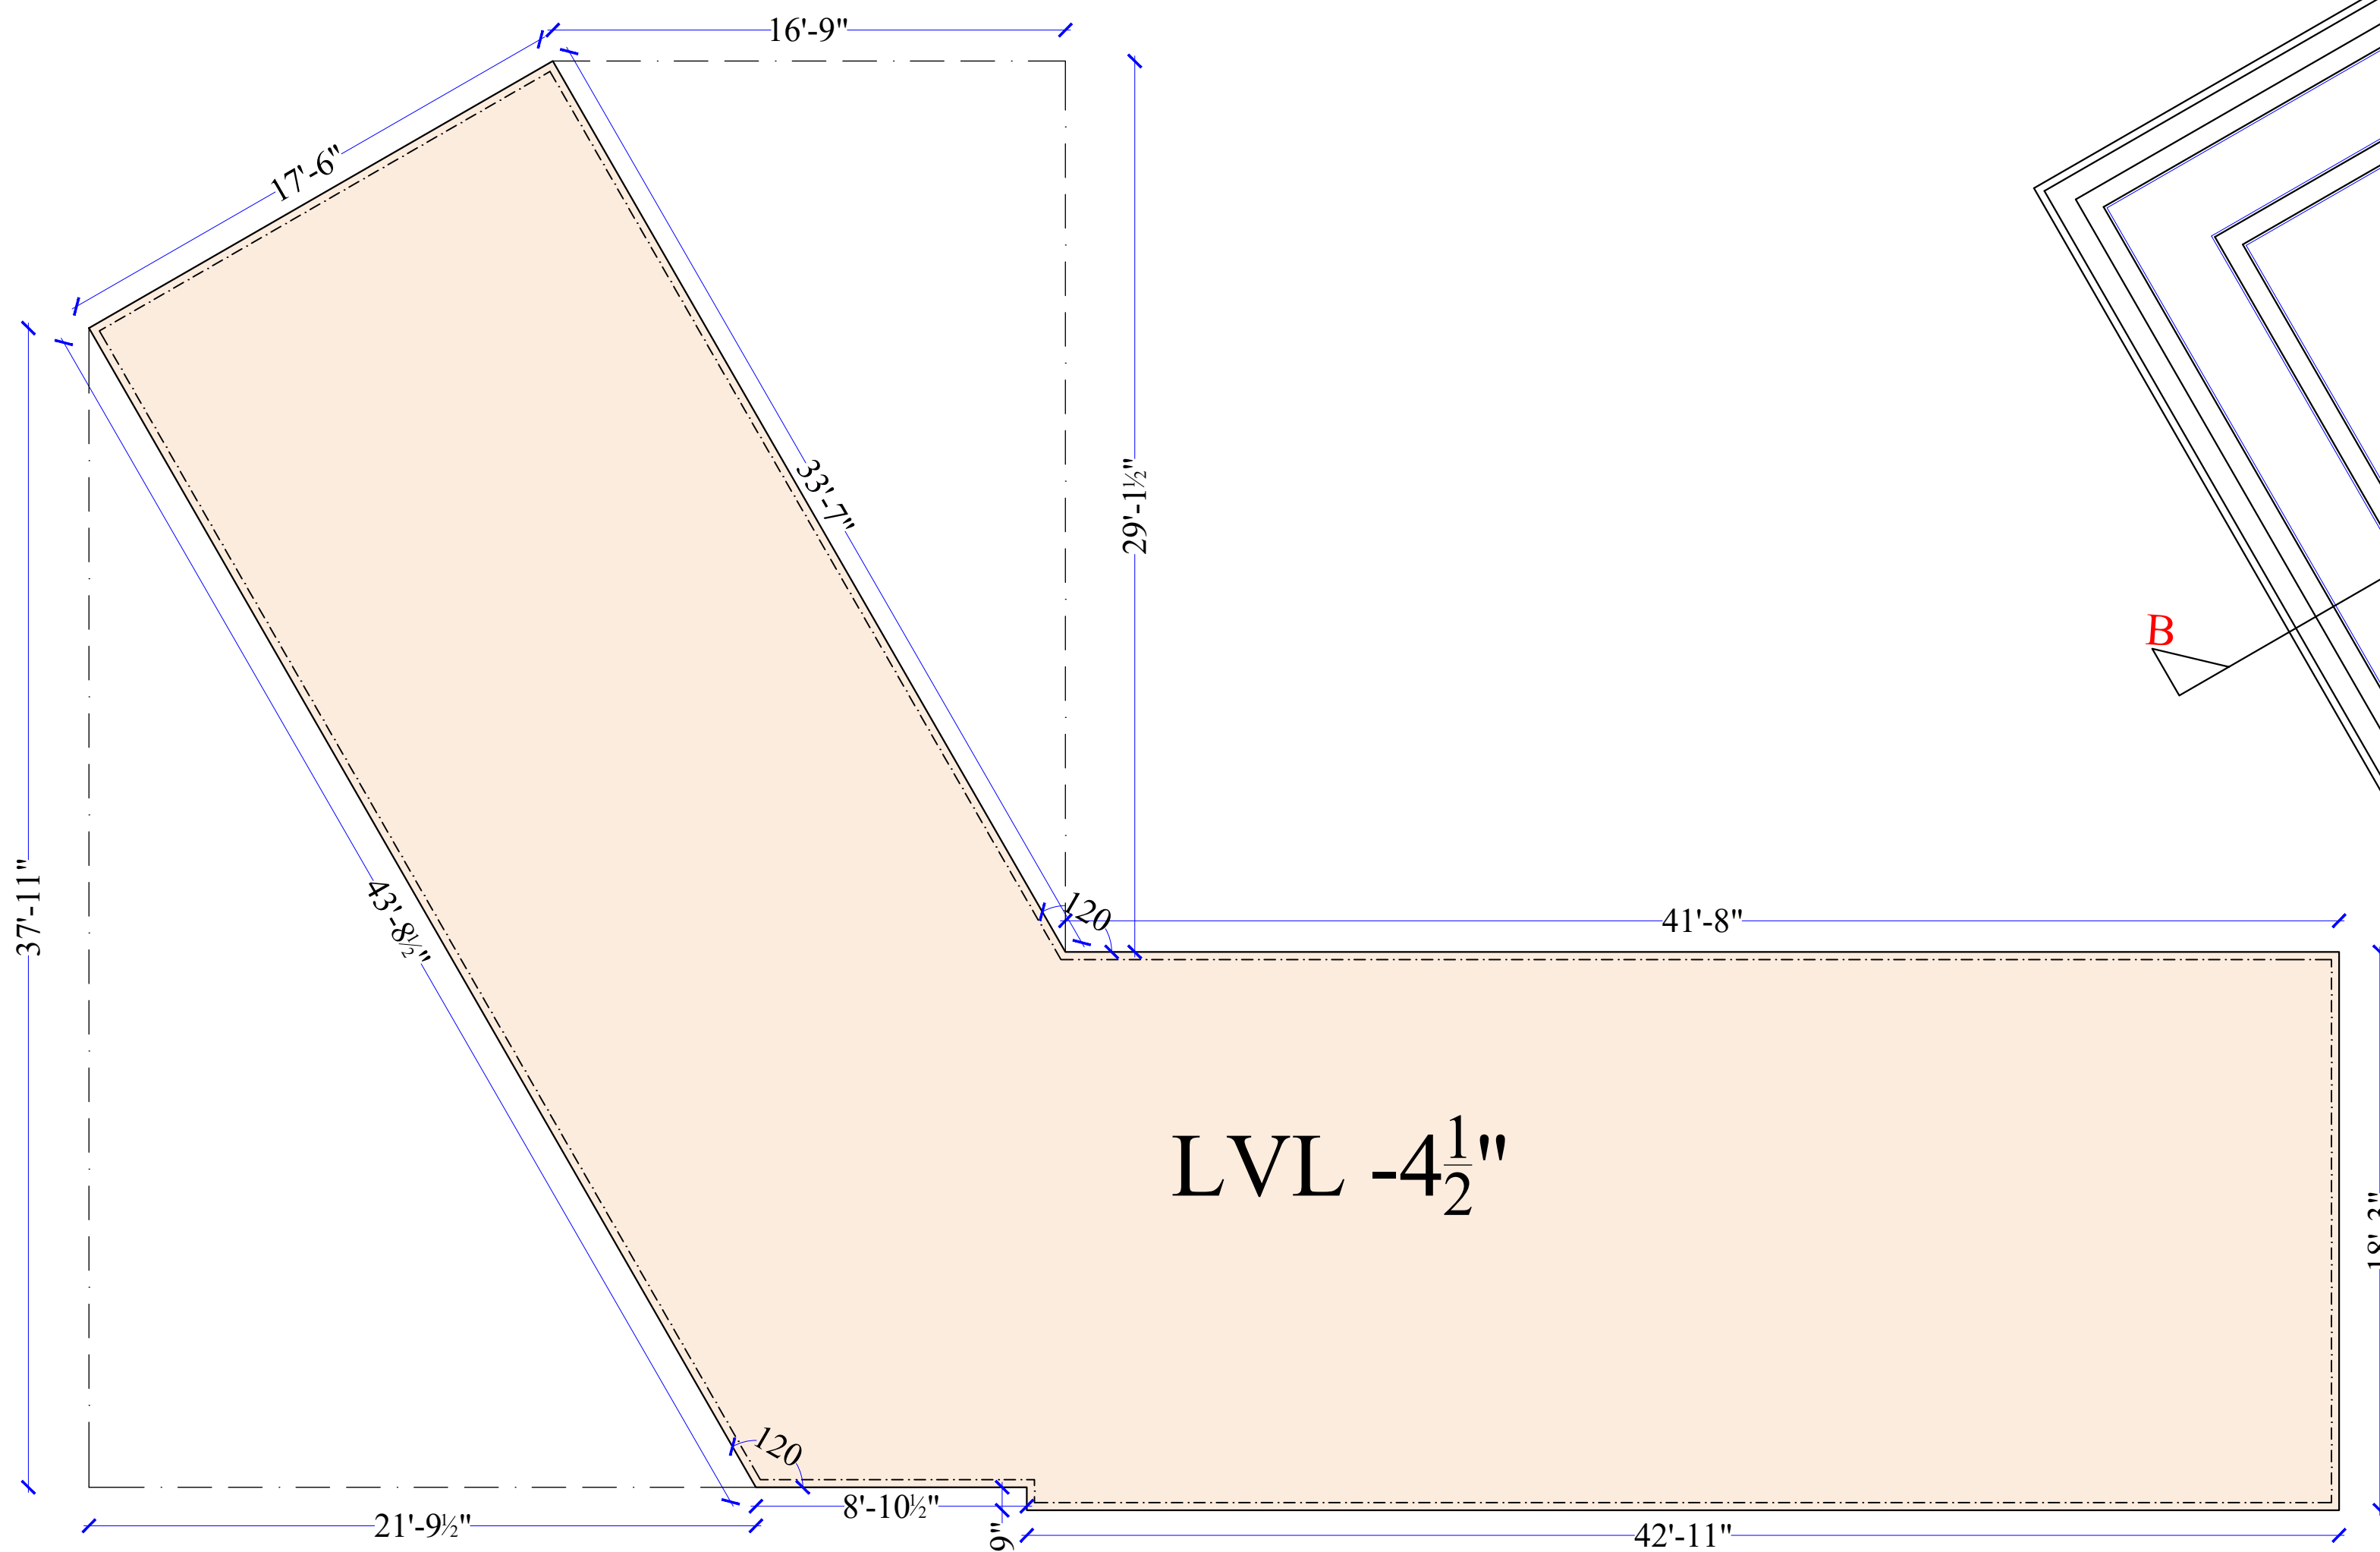

P.C.C AT LVL -4 $\frac{1}{2}$ "

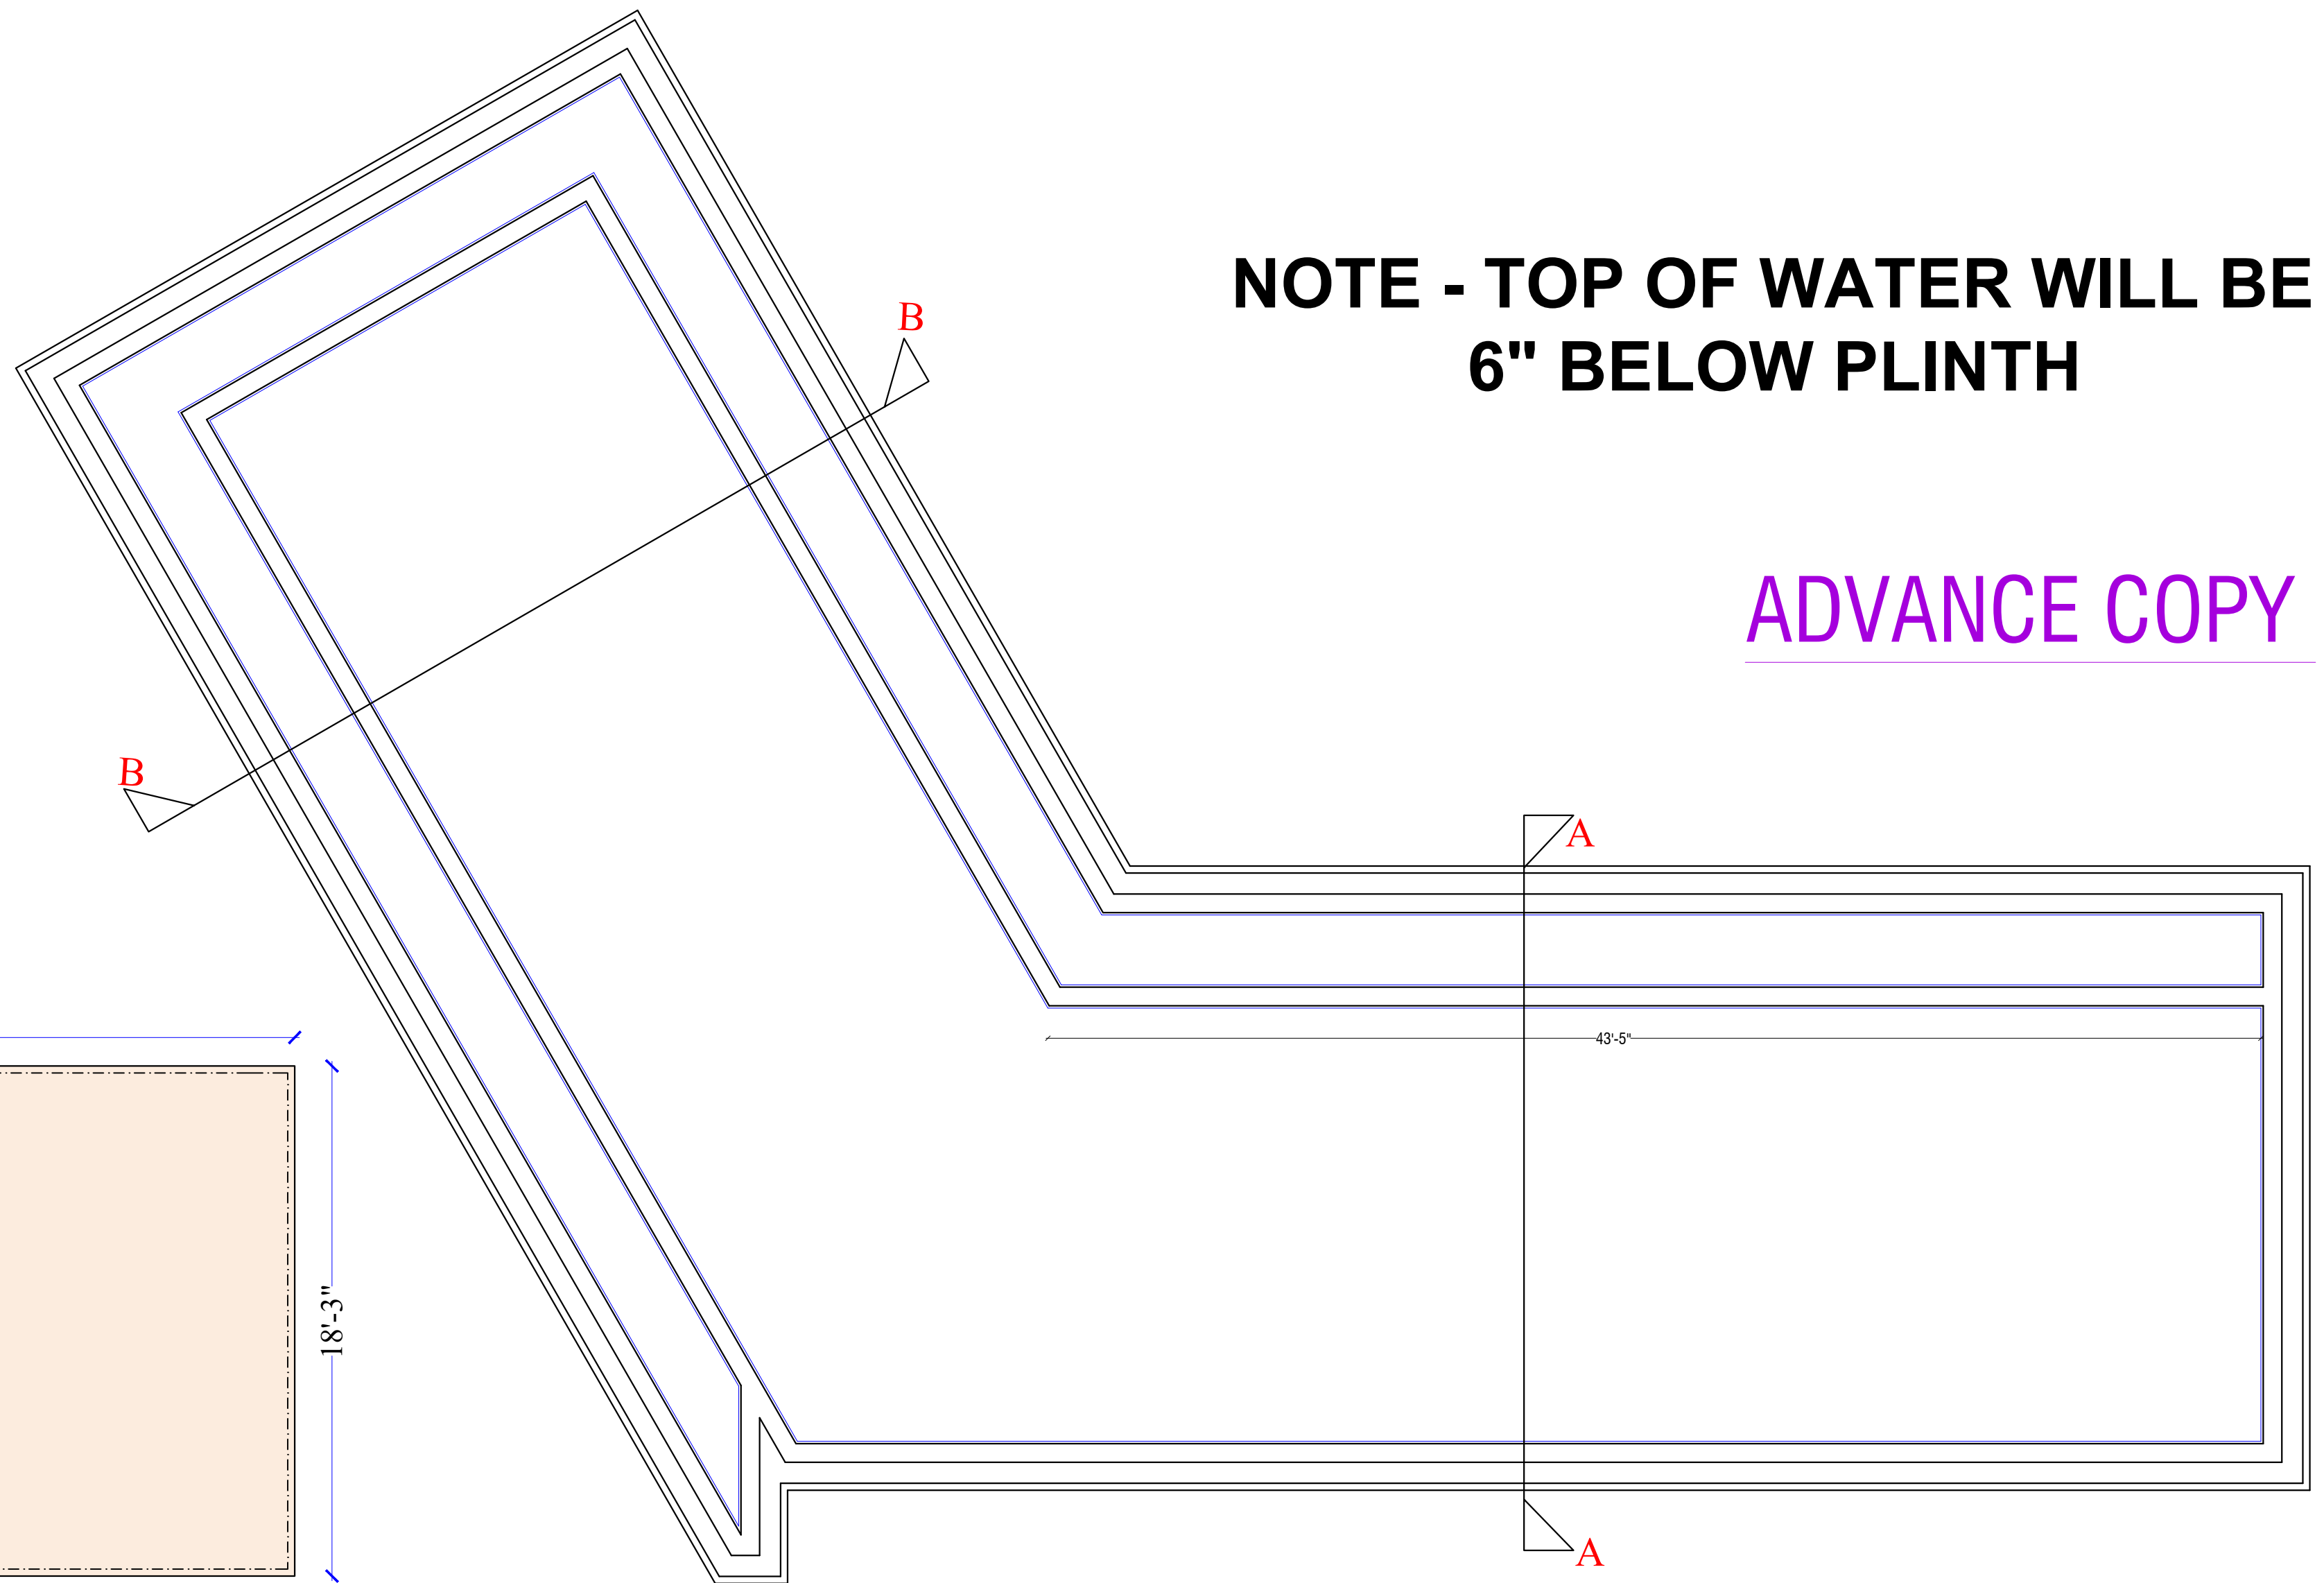

SWIMMING POOL LAYOUT

NOTE - TOP OF WATER WILL BE 6" BELOW PLINTH

ADVANCE COPY

MARKS:

NOTES:

* PLEASE DO NOT SCALE ANY DRAWING, ONLY WRITTEN DIMENSIONS ARE TO BE FOLLOWED.
* ALL SETTINGS OUT COLUMNS, WALLS, DIMENSION AND LEVELS SHALL BE READ IN CONDUCTION
* WITH STRUCTURAL AND MSE DRAWINGS
* FOR ALL OPENINGS, CUTOUTS, DROPS, SUMPS, PITTS, PLEASE REFER CONSULTANTS DRAWINGS TO BE CONFIRMED BY ARCHITECTS/ ENGINEER INCHARGE

REVISION:

REV.	DATE	DESCRIPTION

PROJECT:

CLARK JAWAI
KOTHAR, PALI

ARCHITECT:

NEERAV GUPTA
CA/2009/44766
L-1, KRISHNA MARG, C. SCHEME,
JAIPUR (302001), RAJASTHAN
PH.0141-2360825 E-Mail-ravigupta_15@yahoo.com

DRAWING TITLE:

SWIMMING POOL
STRUCTURE & LAYOUT

DRAWN BY:

RISHABH

SCALE:

NTS

DATE:

8/07/2019

CHECKED BY:

NEERAV

NORTH:

—

DRAWING NO.:

13