


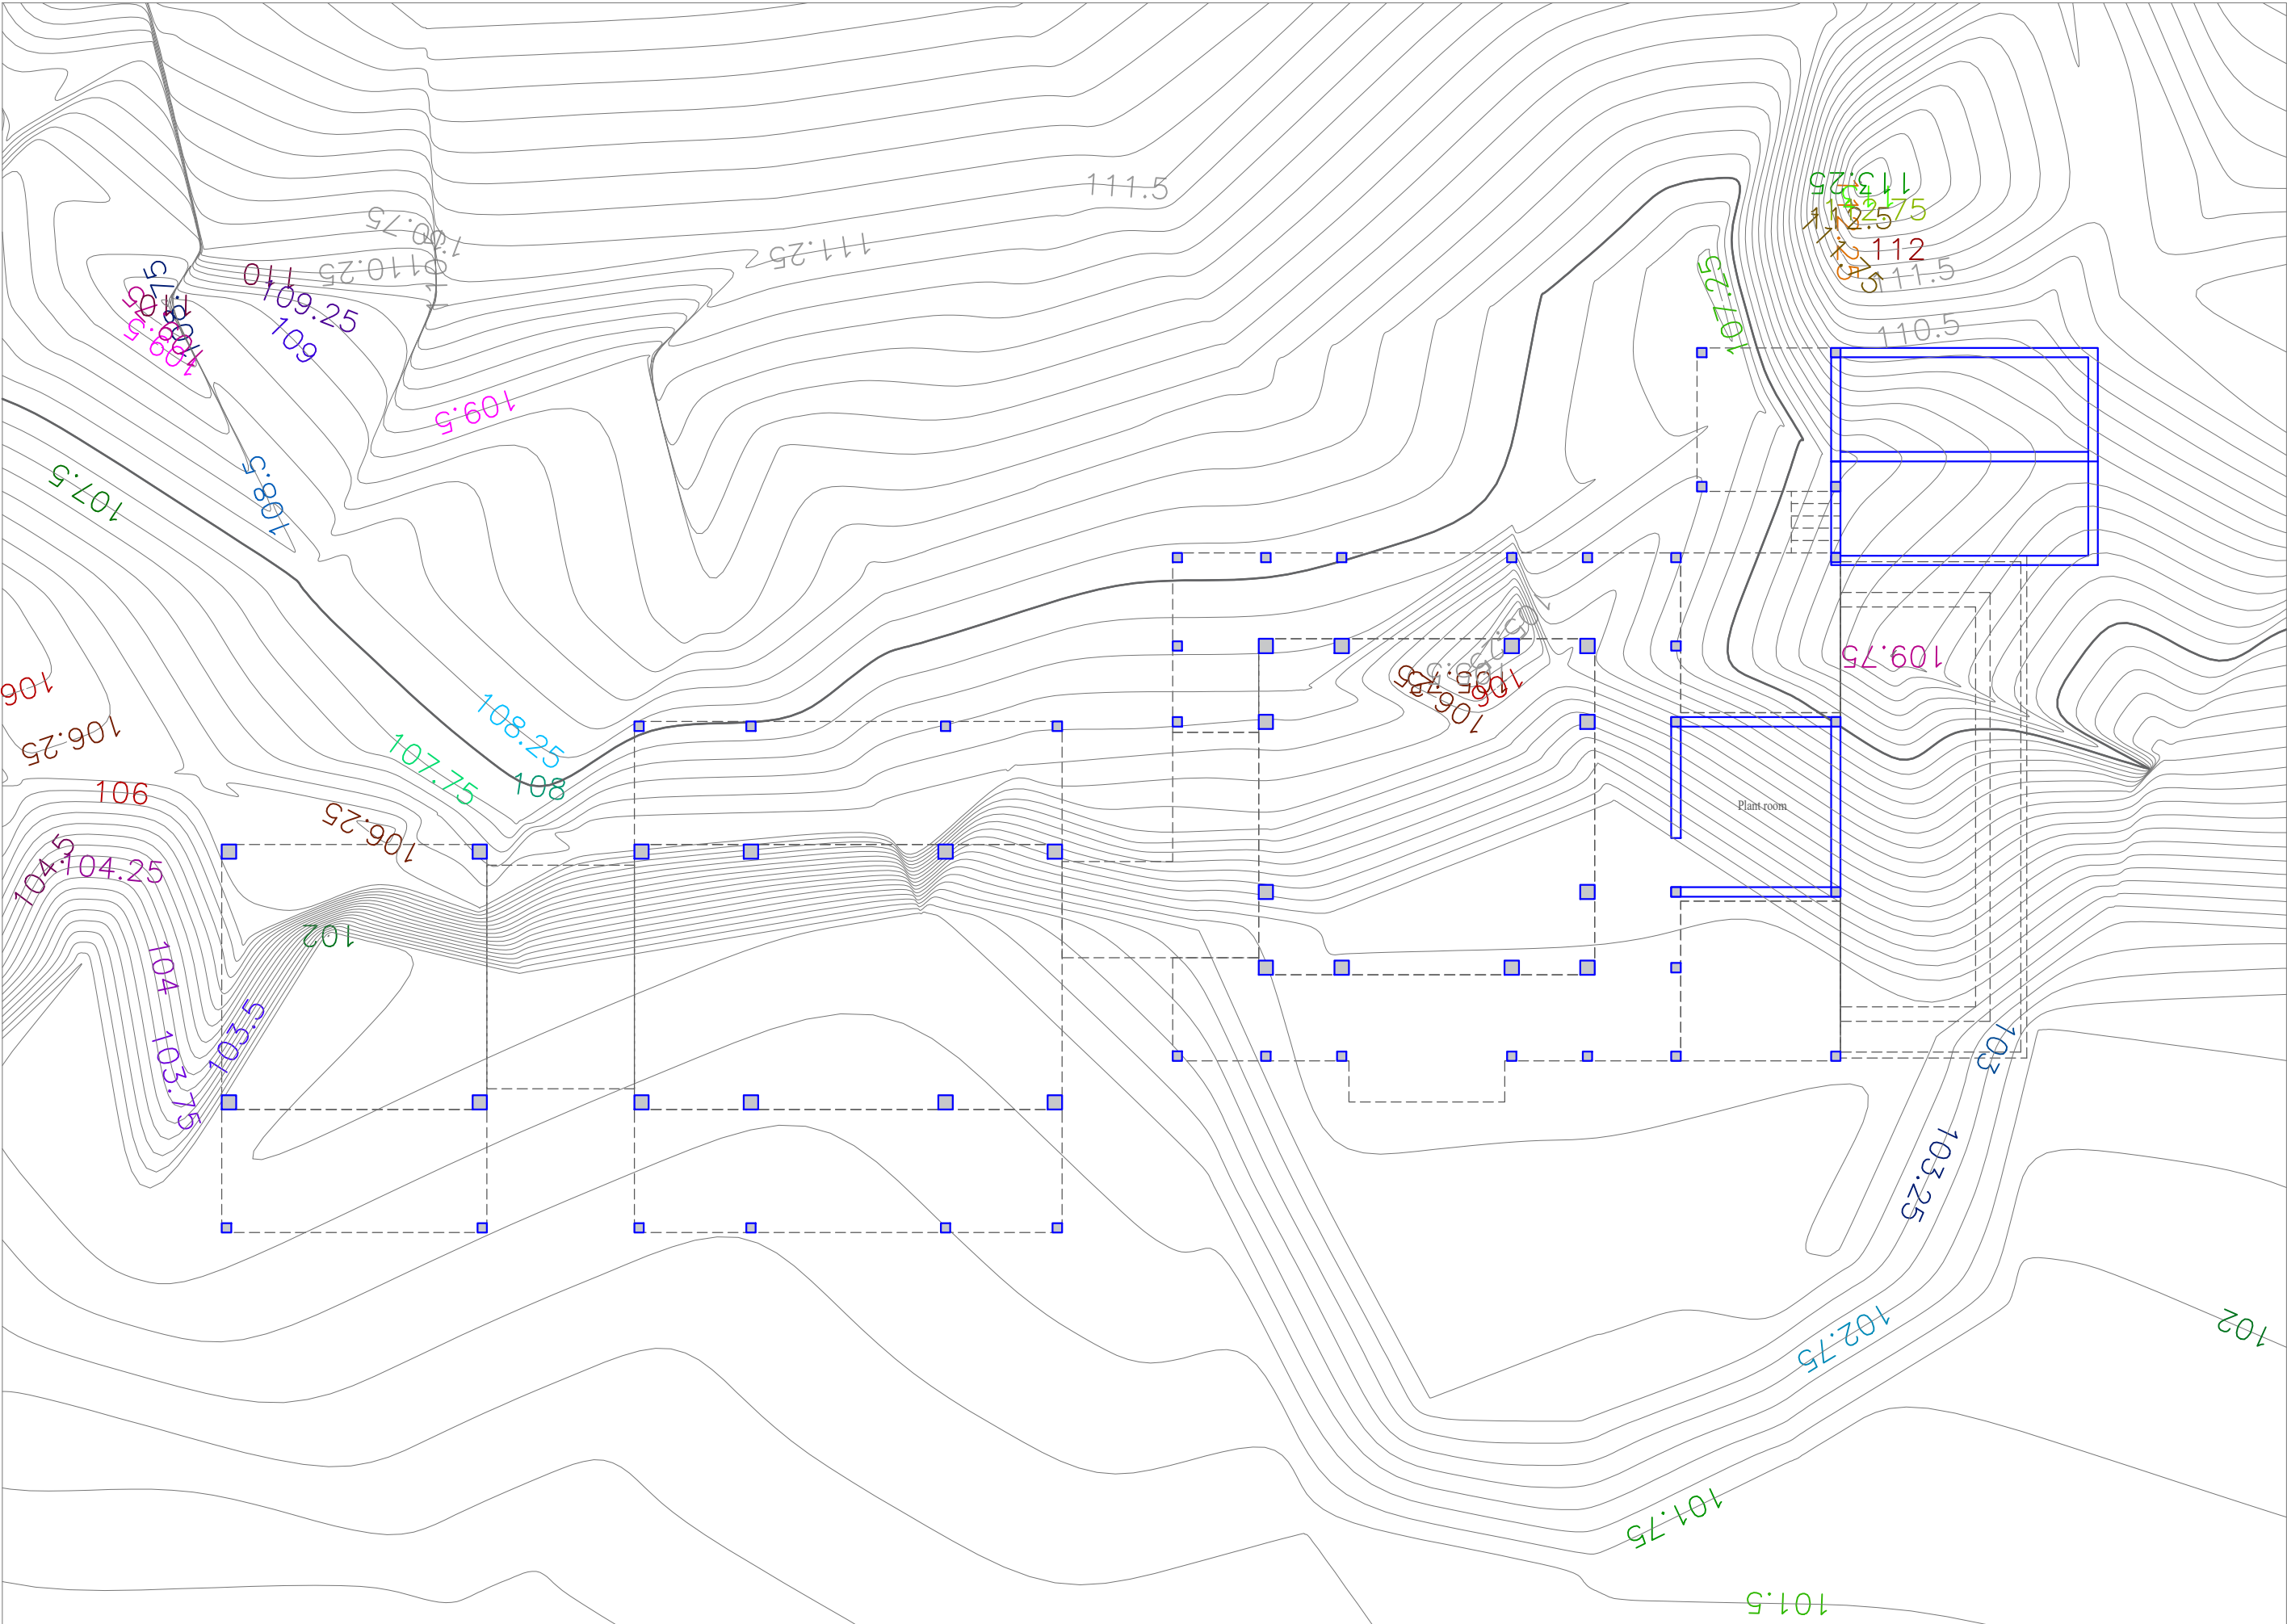

ARCHITECT:
RAVI KUMAR GUPTA
CA/83/7739
L-1, KRISHNA MARG, C-8 SCHEME,
JAIPUR (302001), RAJASTHAN.
PH.0141-2360825 E-Mail-ravigupta_15@yahoo.com

DRAWING TITLE:
VILLA - A
COLUMN LAYOUT
PLAN AT (109M IV)

PROJECT:
RANAKPUR RESORT

PROJECT ADDRESS:

DRAWN BY: HARDIK GEHLOTE	NORTH: N	DATE: 31-01-2022
CHECKED BY: RAVI K. GUPTA	DRAWING NO.: 02	SCALE: 1:150

NOTES:
THE COPYRIGHT AND PROPERTY OF THIS DESIGN AND DRAWING
BELONGS TO RAVI KUMAR GUPTA. IT MUST NOT BE COPIED OR
REPRODUCED IN ANY MANNER WITHOUT THEIR WRITTEN
CONSENT. A LEGAL ACTION AS PER LAW MAY BE INITIATED
AGAINST THE OFFENDER.