
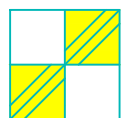
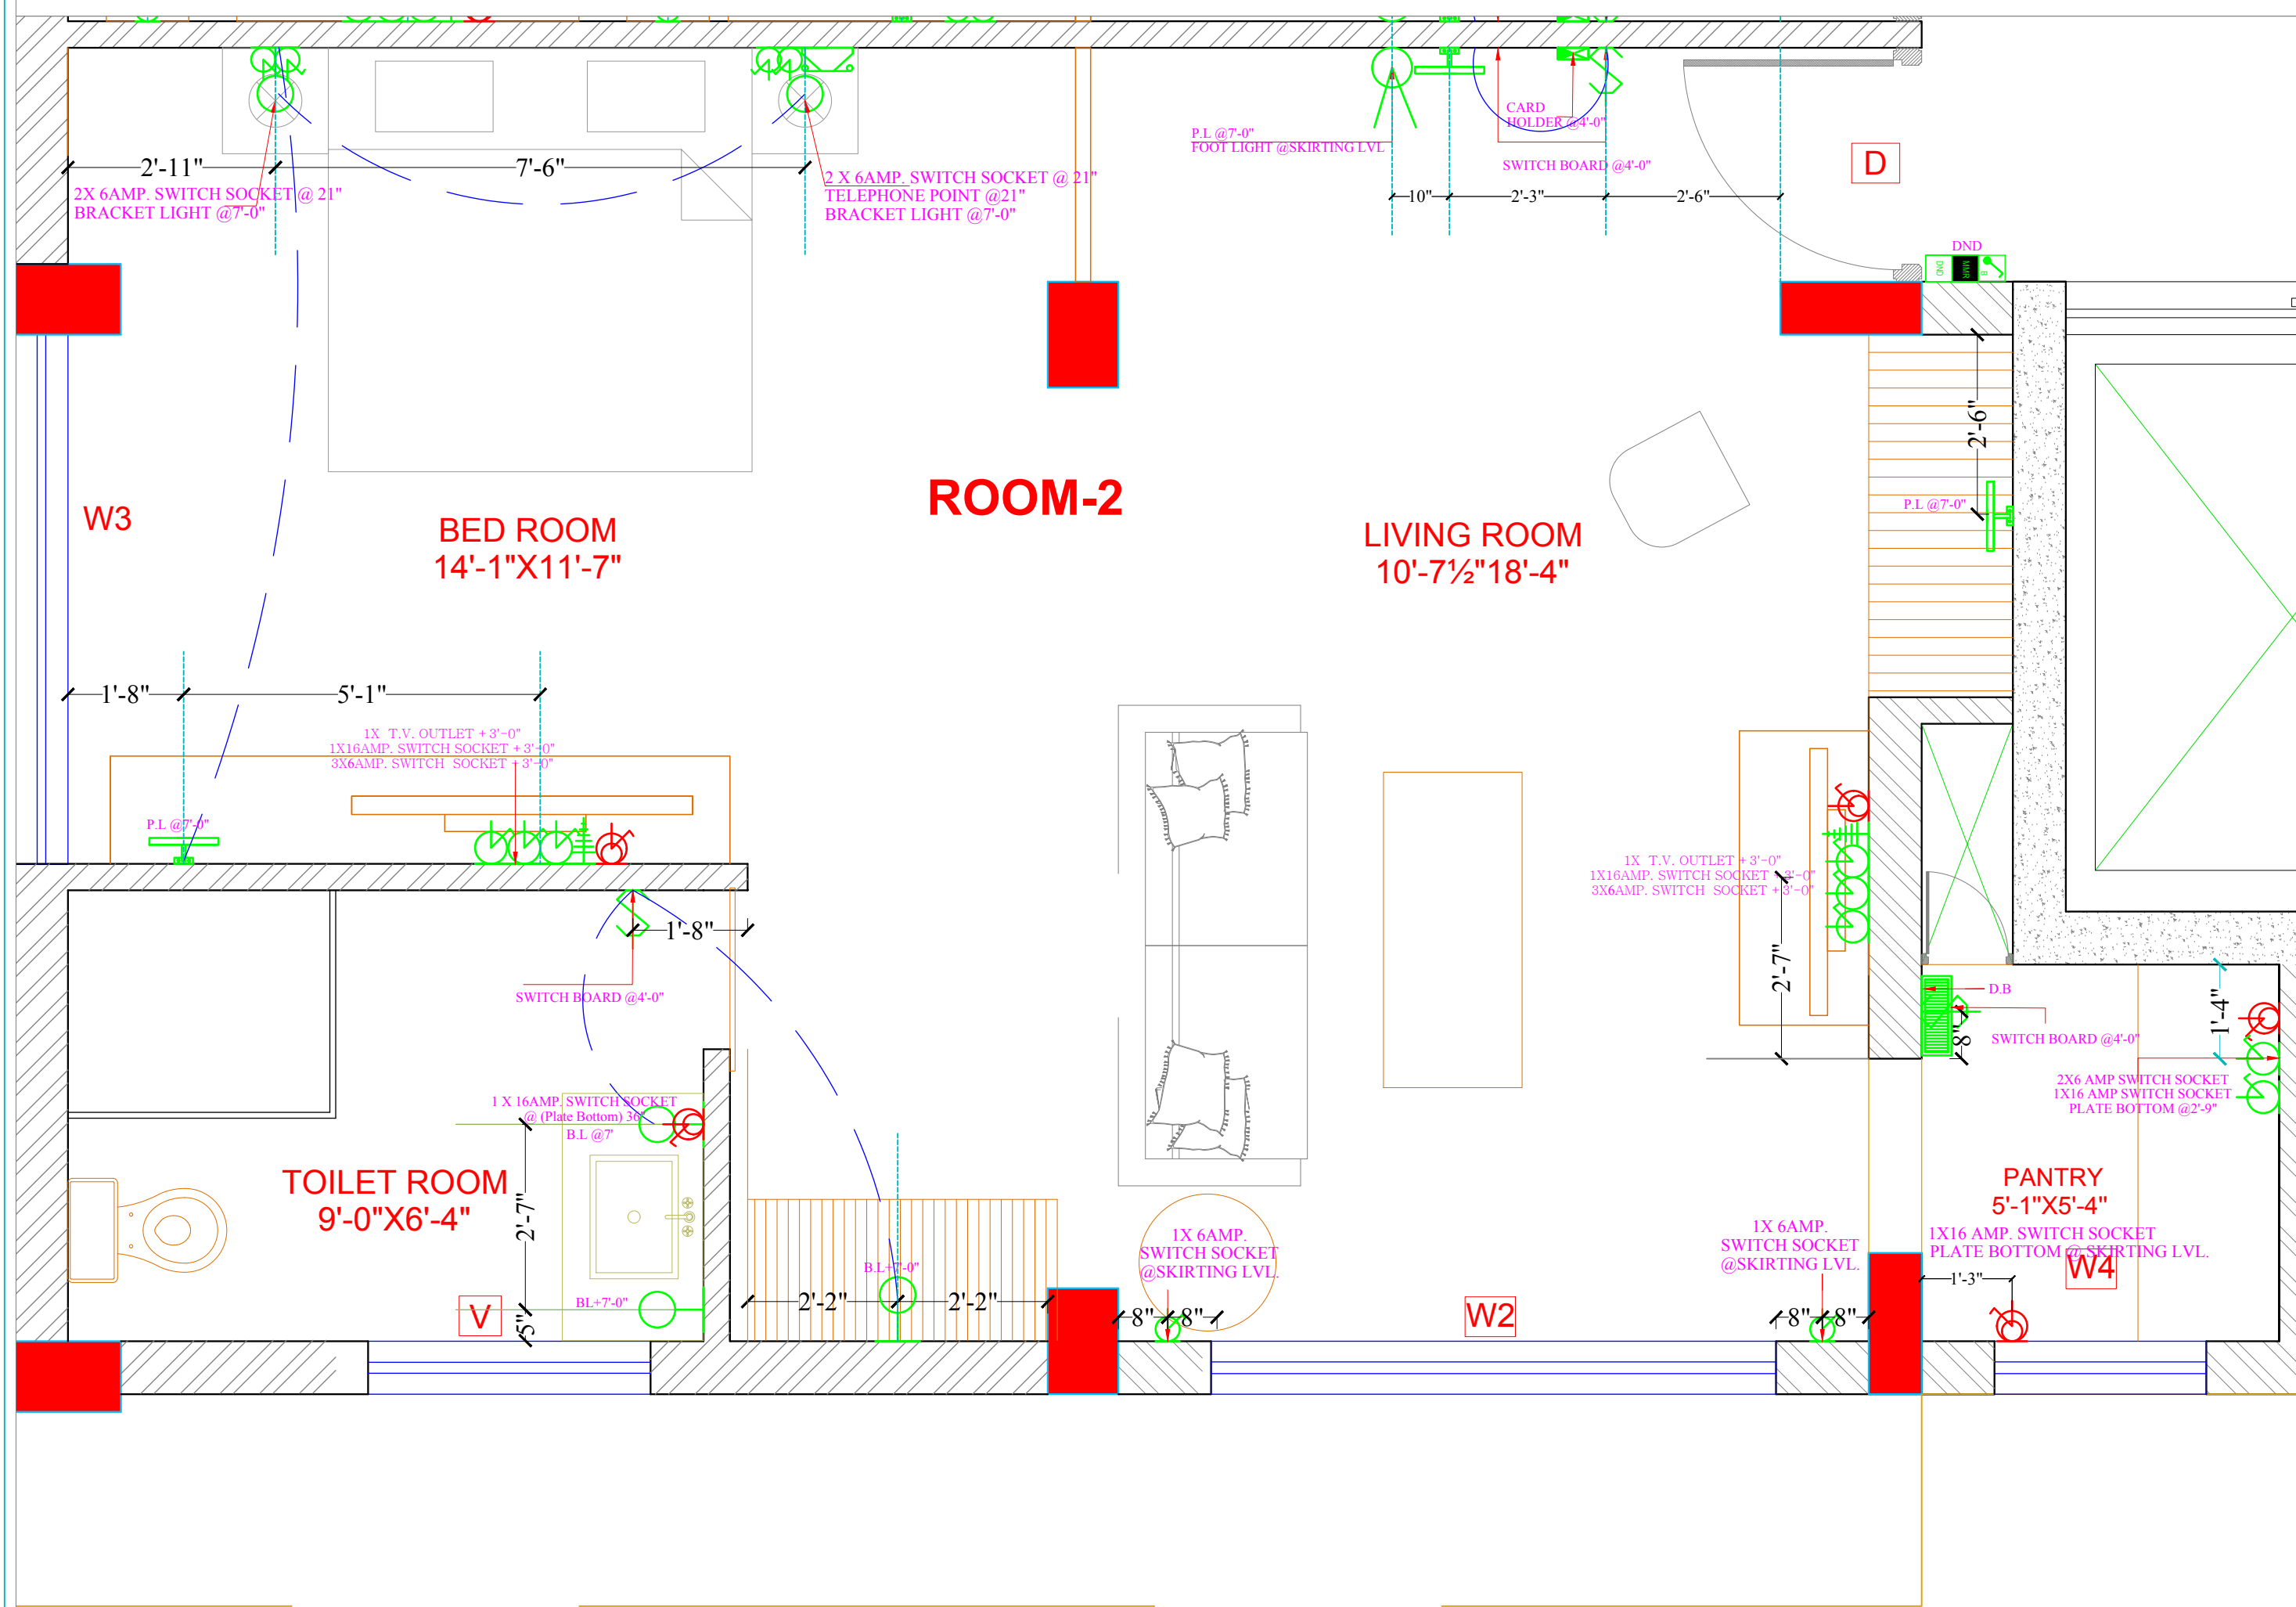


GROUND FLOOR GUEST ROOM-2

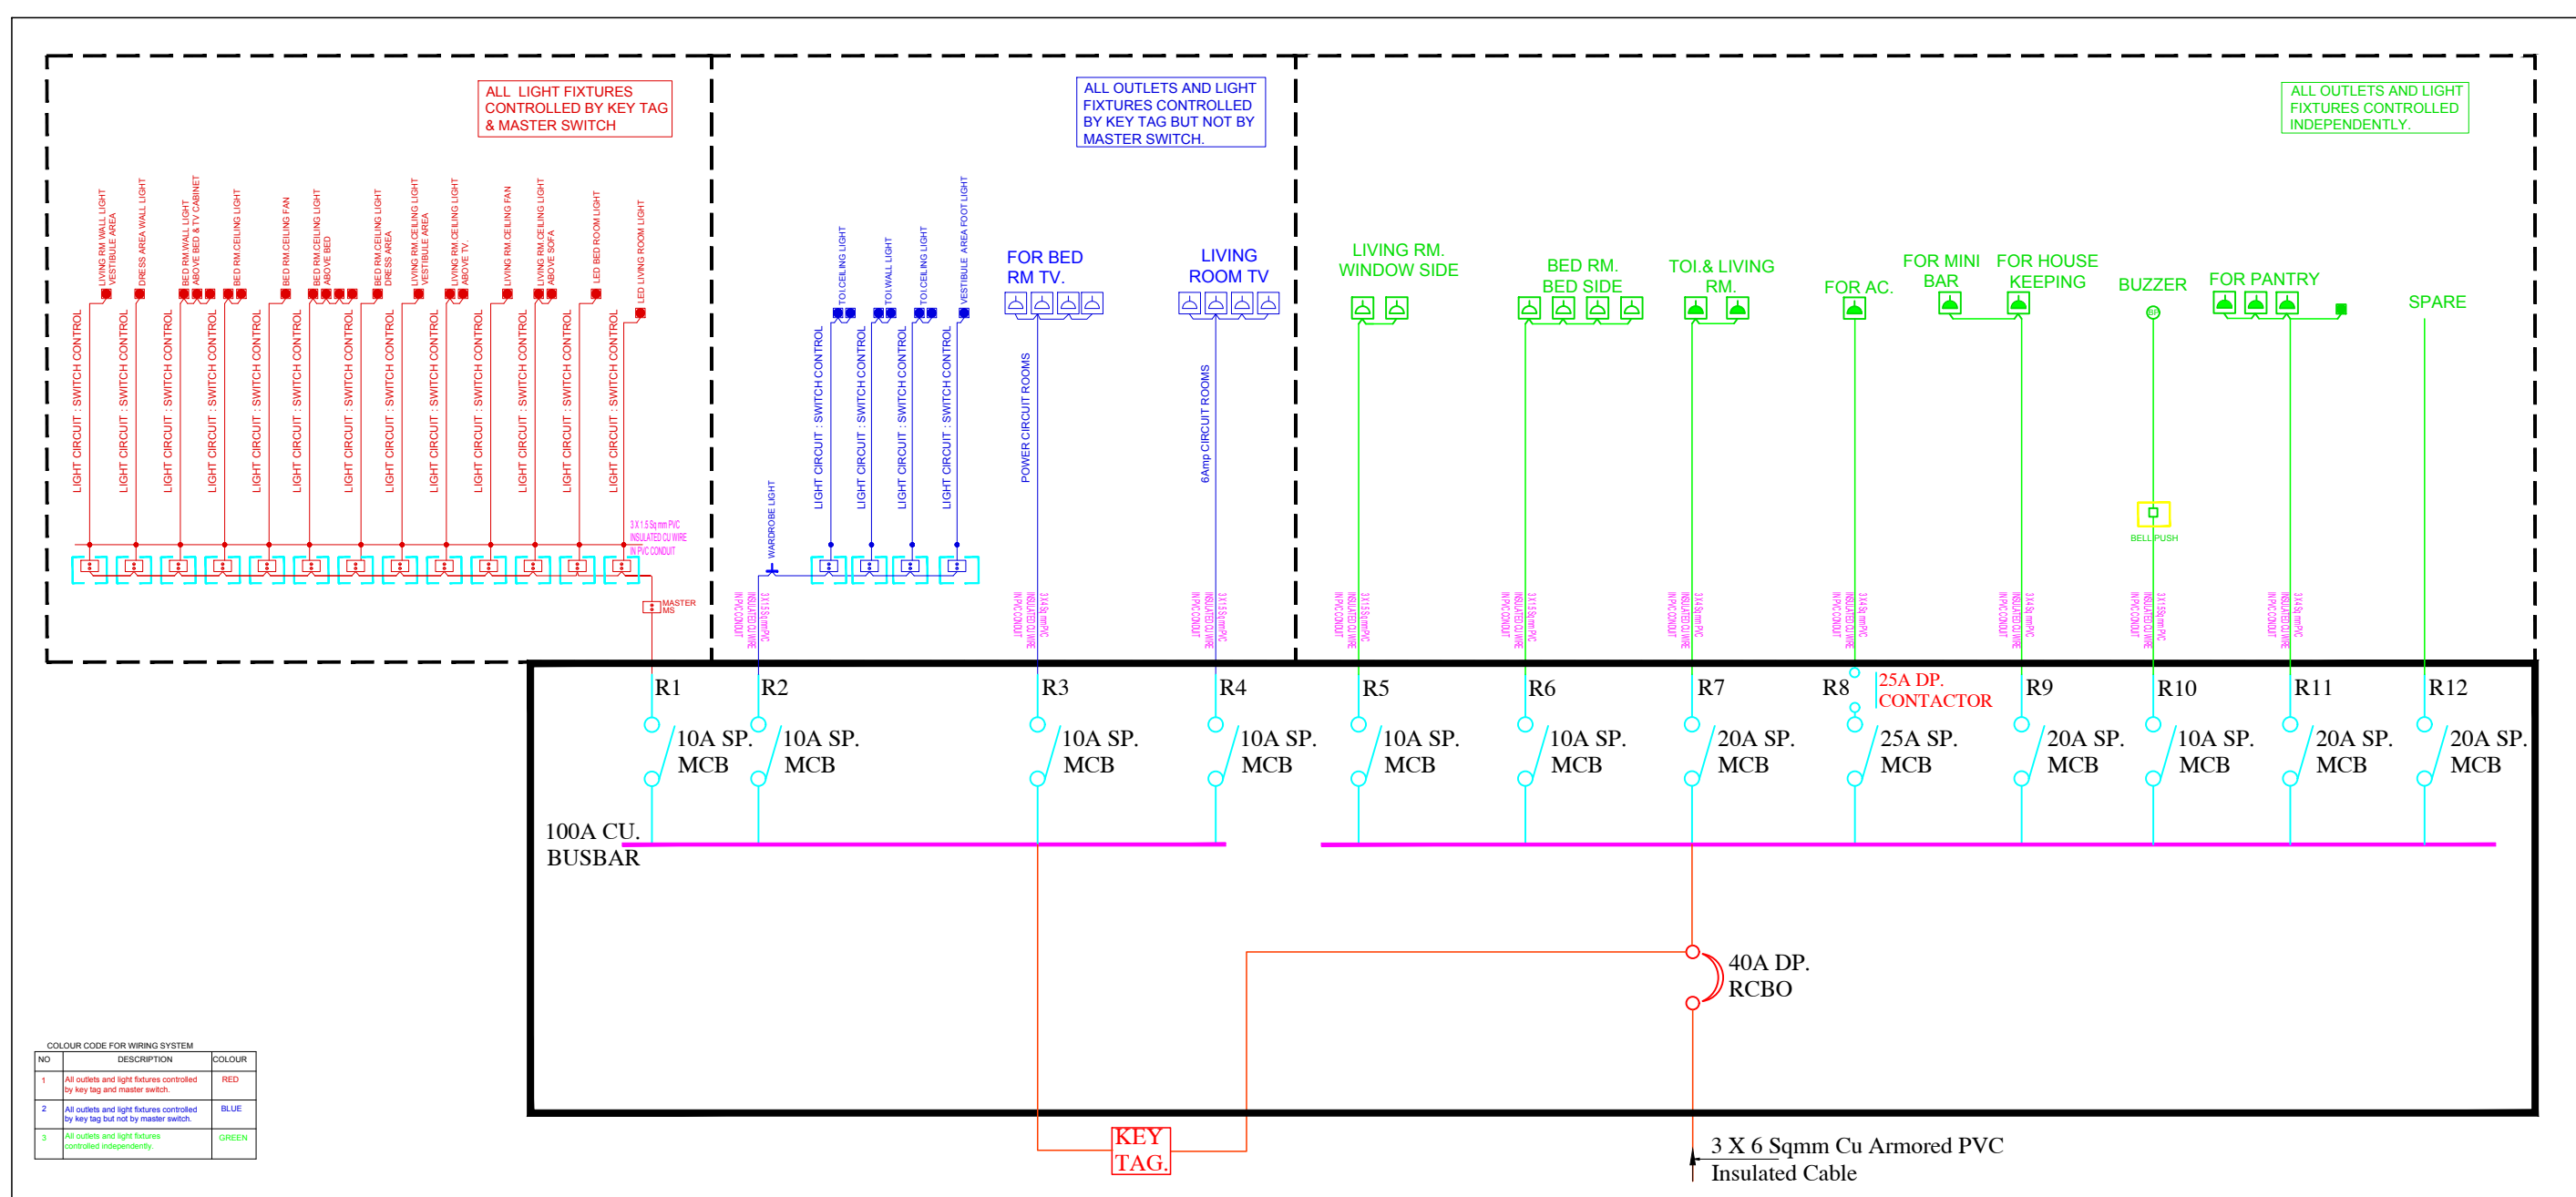

SAN ENGINEERS & CONSULTANTS
G-2, 10/55, CHITRAKOOT SCHEME, NEAR PRATAP STADIUM,
OPPOSITE TAGORE FOUNDATION SCHOOL, VAISHALI NAGAR,
JAIPUR-302021
E mail: info@sancpl.com

PROJECT NO:42

DRAWING NO:
NG/HCLJ/ELC./04

REVISION NO:

19.02.2019

SCALE: N.T.S.

REVISED GROUND FLOOR GUEST ROOM-2 ELECTRICAL LOGIC DIAGRAM

ARCHITECTS

NEERAV GUPTA

L-1, KRISHNA MARG, C- SCHEME,
JAIPUR (302001), RAJASTHAN.

PH.0141-2360825

E-Mail- architect_neeravgupta@yahoo.com

HOTEL CLARKS, JAIPUR