
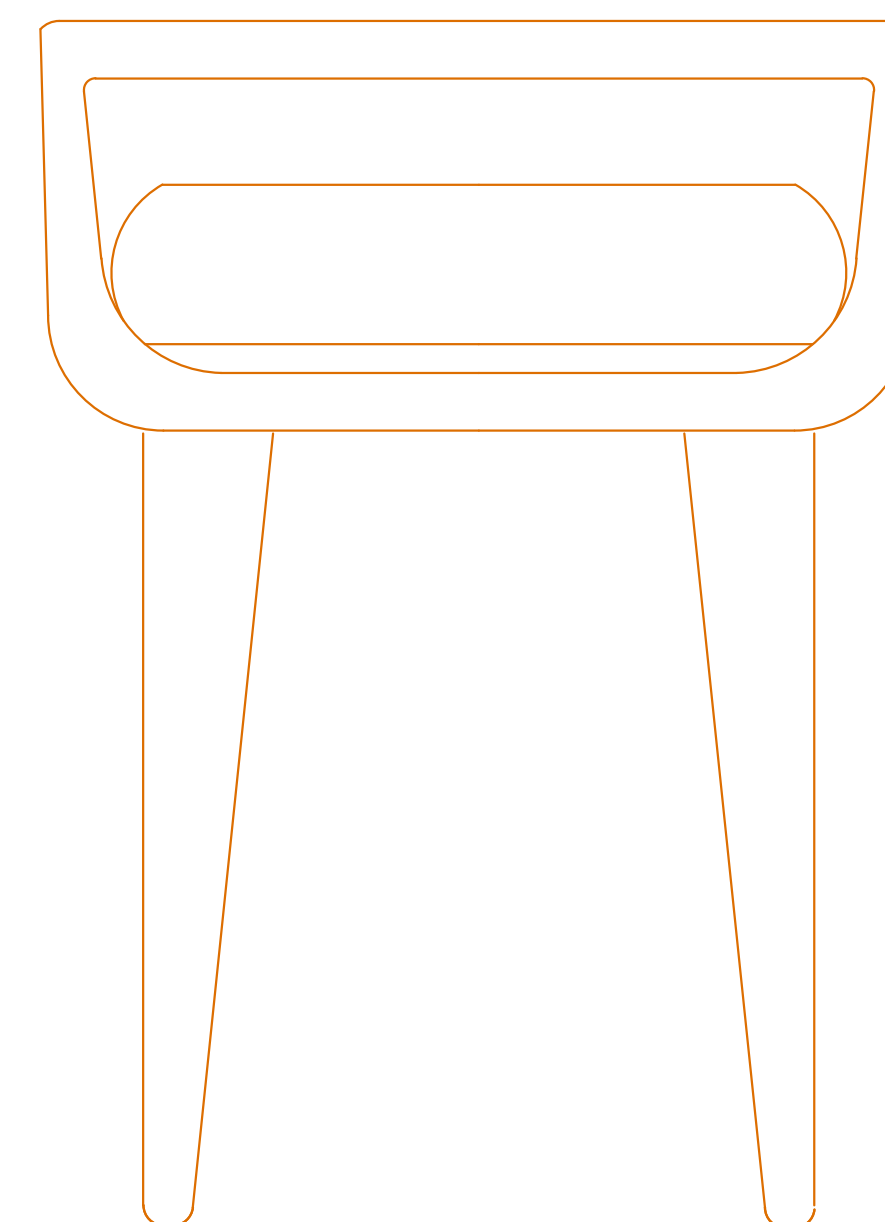


REF IMAGE

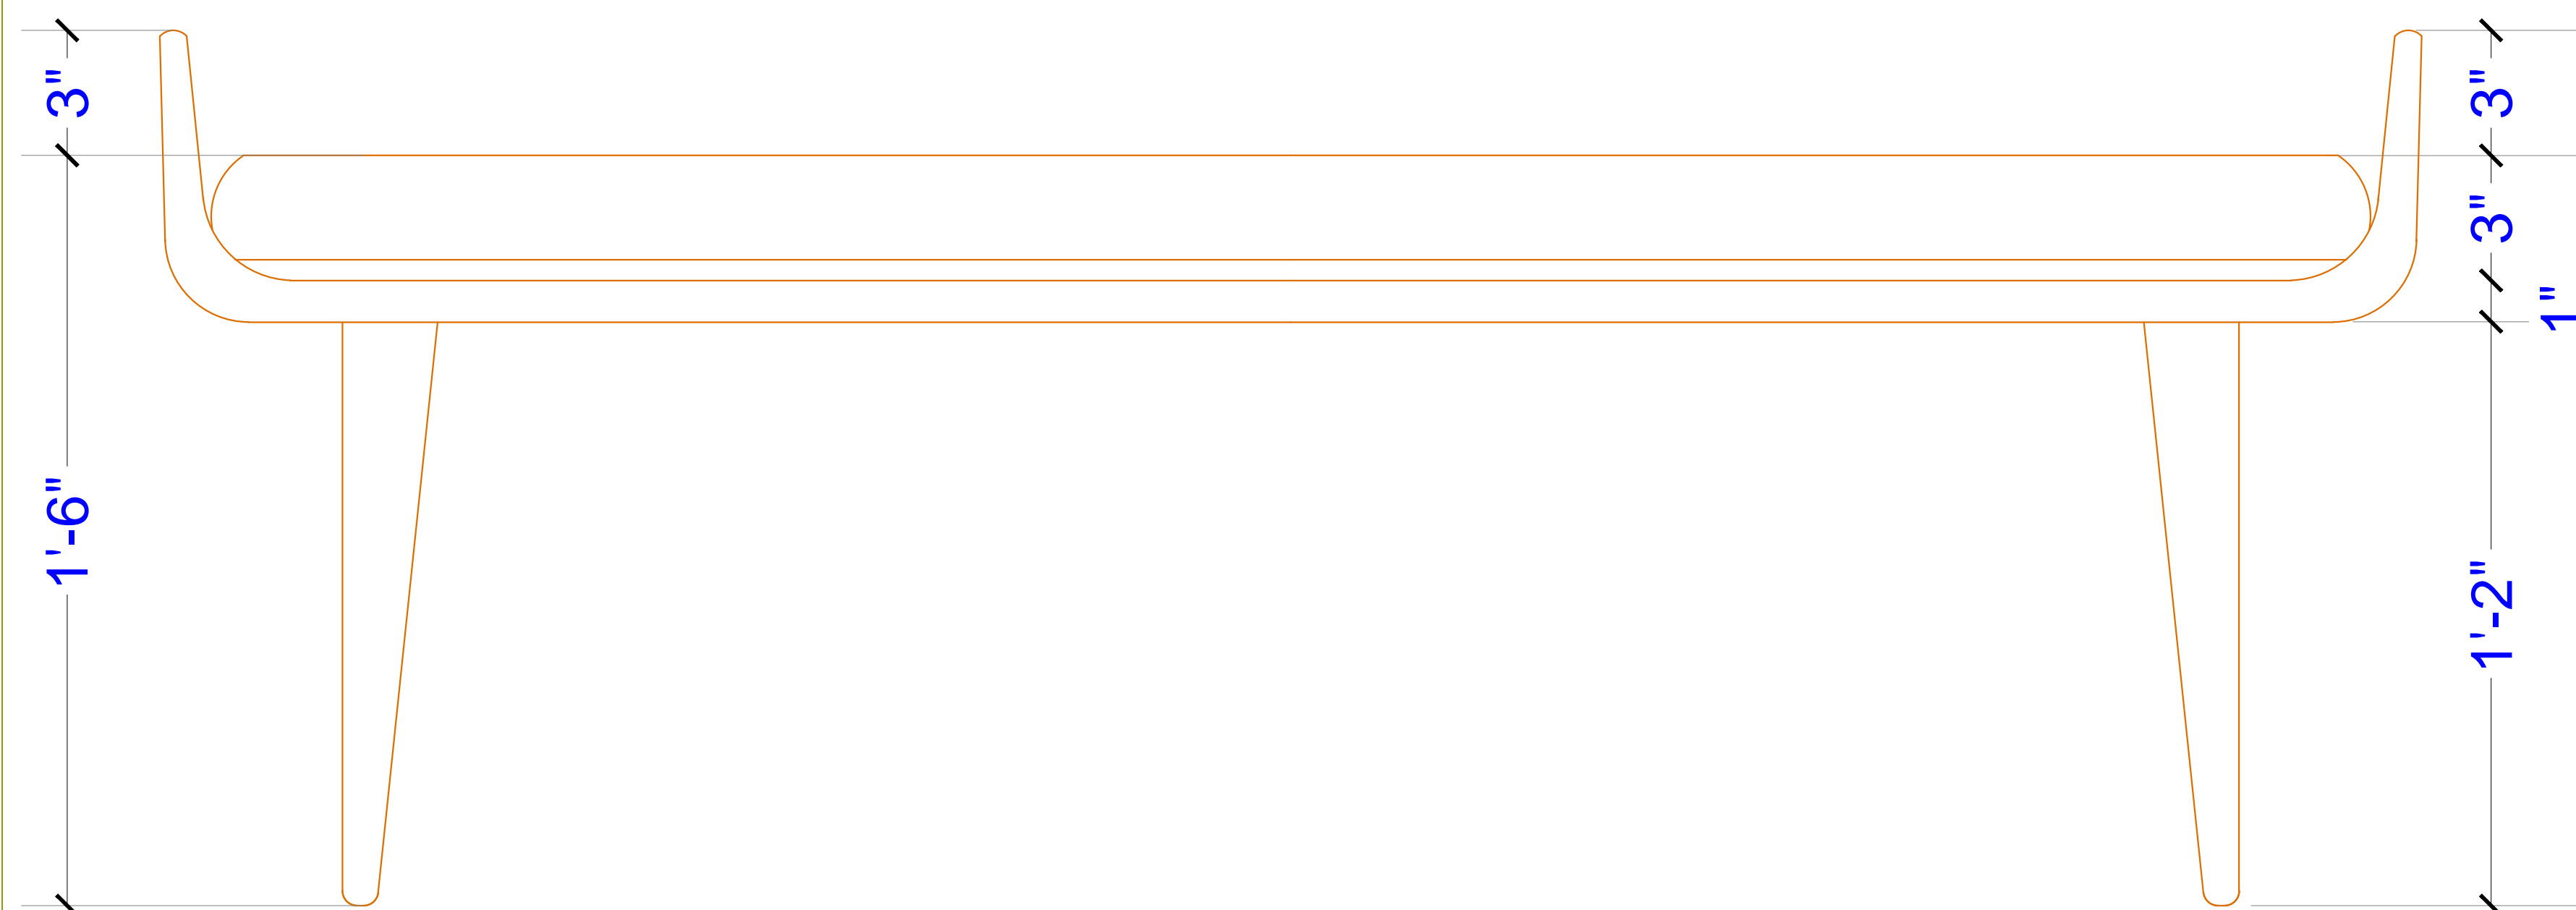

SIDE ELEVATION

ARCHITECT: NEERAV GUPTA CA/2009/44766 L-1, KRISHNA MARG, C- SCHEME, JALPUR (202001), RAJASTHAN, PIN-341 036RDS E-Mail: neerav_gupta@yahoo.com		
PROJECT: CLARKS FARM HOUSE		
DRAWING TITLE: FURNITURE		
DRAWN BY: DEEPIKA	SCALE: N.T.S	DATE: 24-05-2019
CHECKED BY: NEERAV GUPTA	DRAWING NO.:	
NOTES: THIS DOCUMENT AND PROPERTY OF THIS OFFICE, AND DRAWING BELONGS TO ARCHITECT NEERAV GUPTA. IT SHALL NOT BE REPRODUCED OR REPRODUCED IN ANY MANNER WITHOUT THE WRITTEN CONSENT OF ARCHITECT NEERAV GUPTA. IT SHALL NOT BE REPRODUCED WITHOUT THE WRITTEN		