
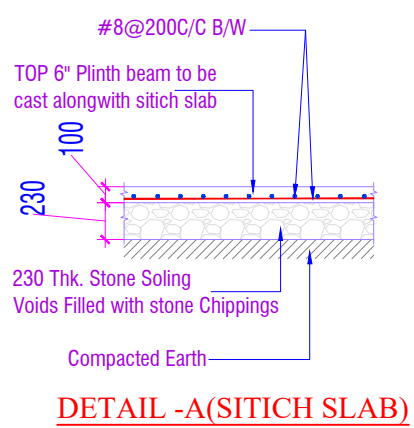
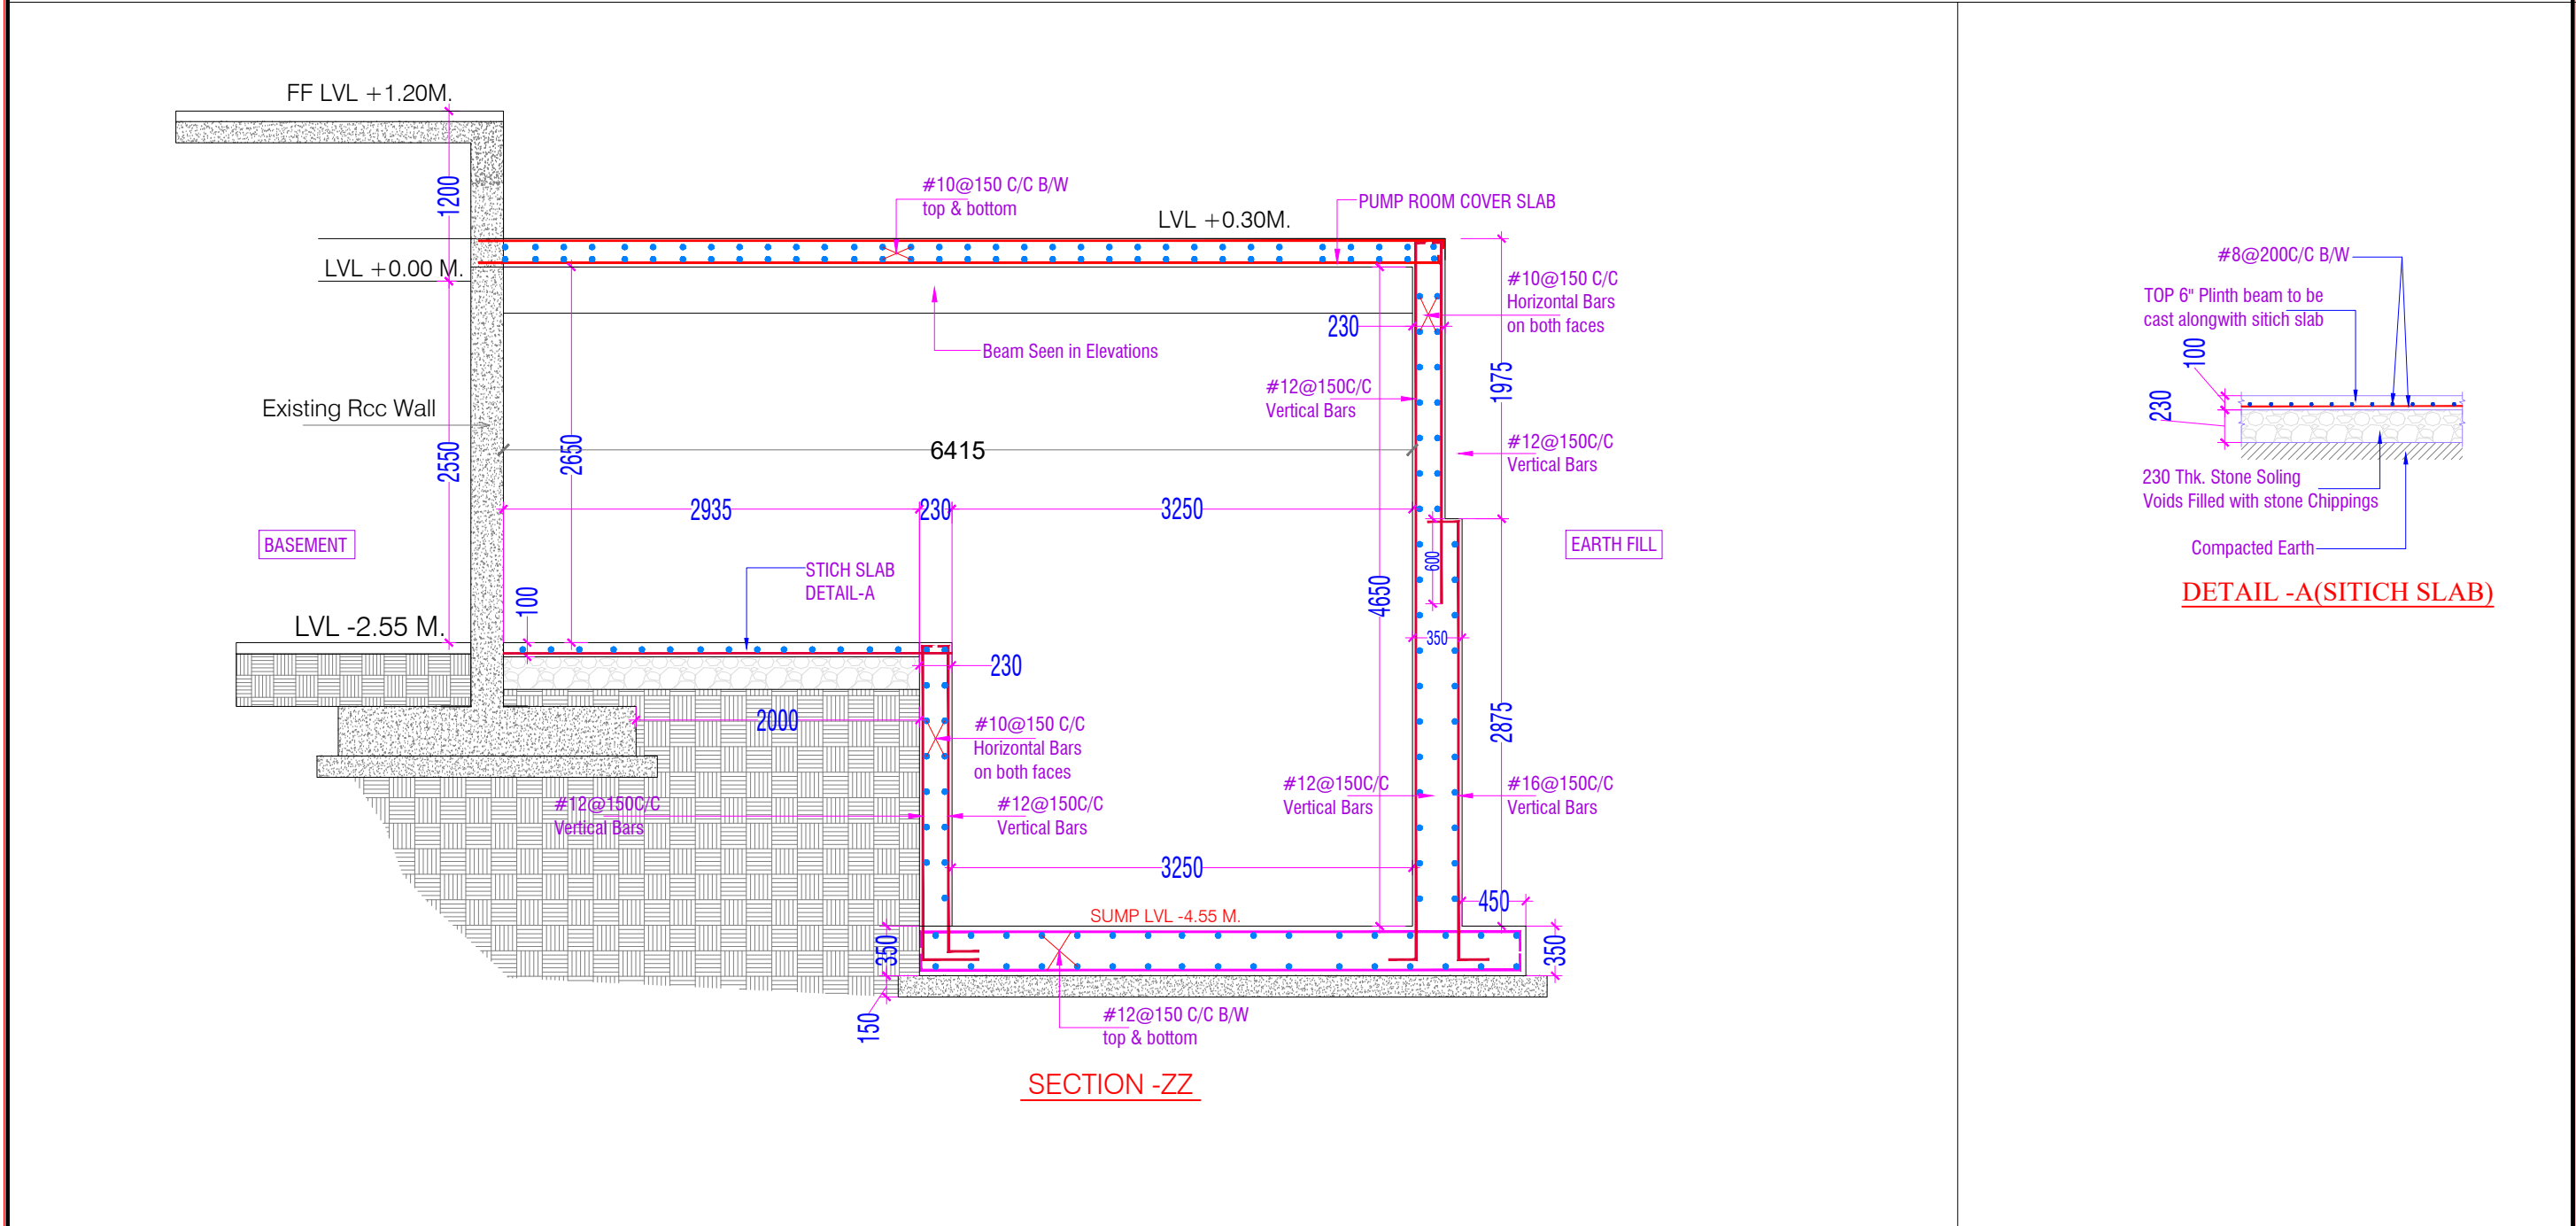


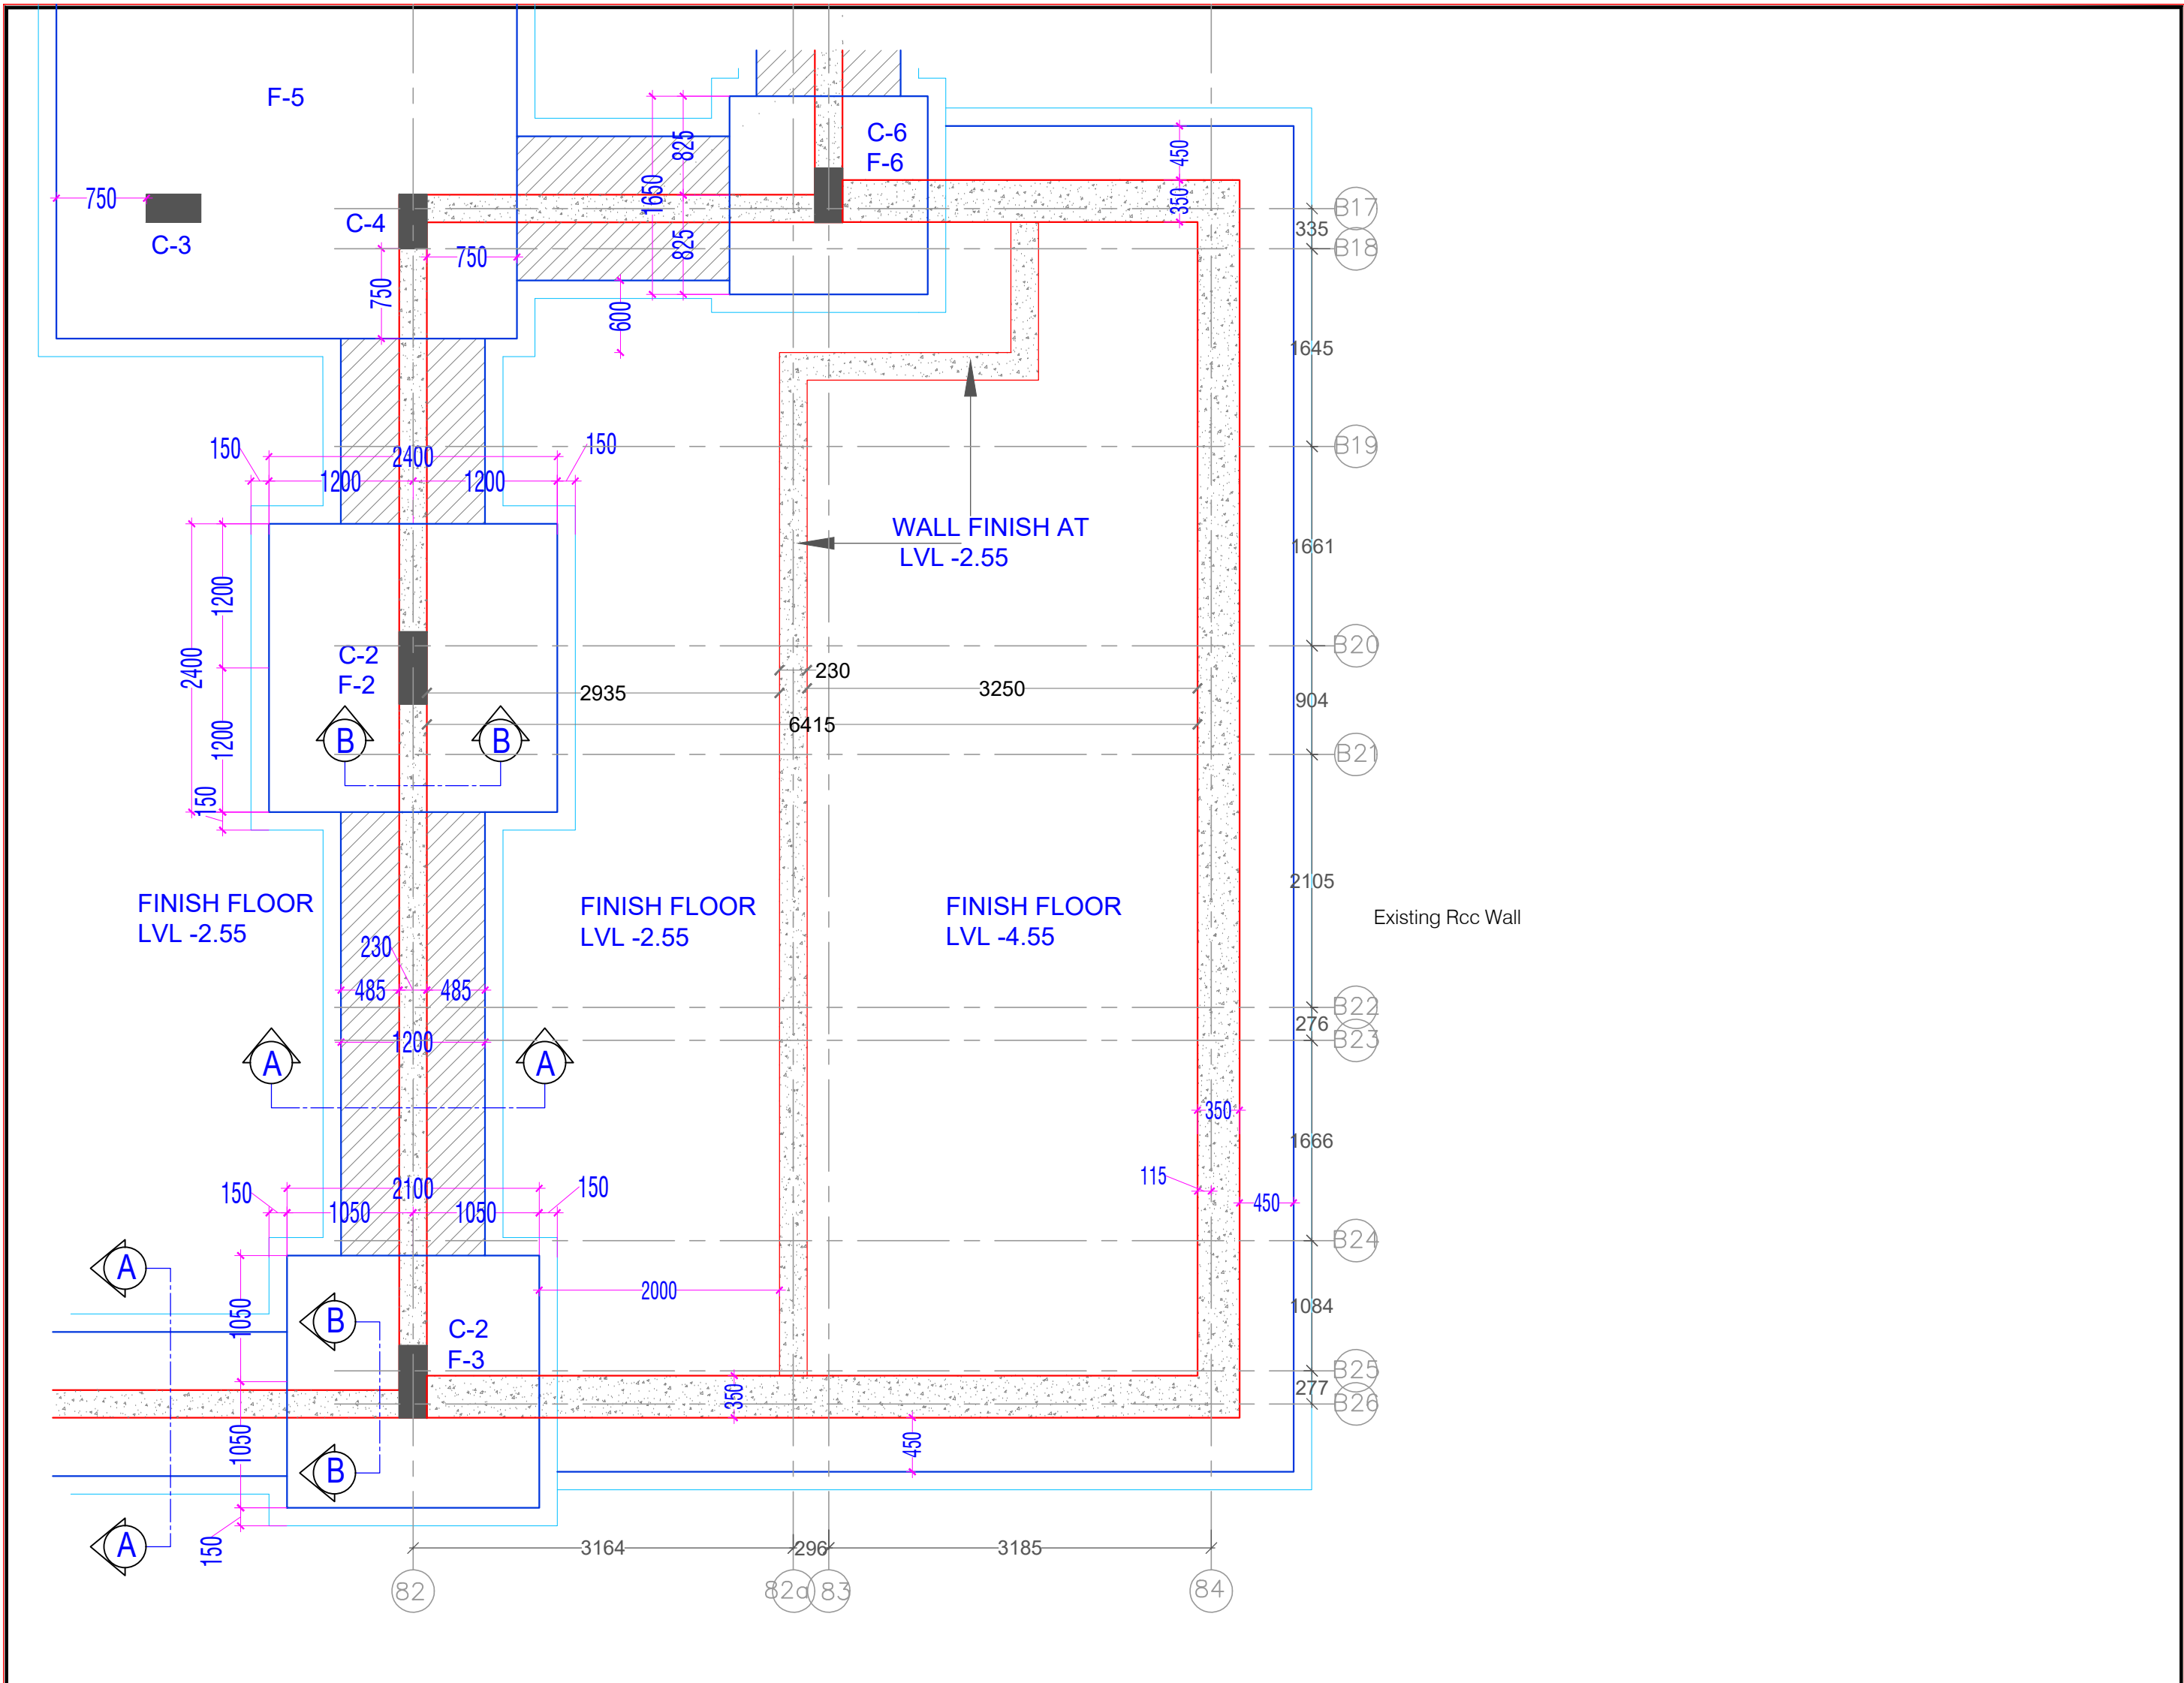

ISSUED TO						REVISION		DATE		REVISION		FILE LOCATION		PROJECT:		ARCHITECTS:-		CADD DEVELOPED:		DRAWING NO.		DATE:	
														RESORT AMARA FOR SH. RAJ BANSAL		RAVI KUMAR GUPTA		SHIV				25-1-2020	
														PUMP ROOM & STICH SLAB SECTION DETAILS		STRUCTURAL CONS. SANRACHNA S-47 AMBA BARI, JAIPUR PH 91-979496966 E-mail: sanrachna_jaipur@yahoo.co.in		SCALE					