

ADVANCE COPY


DRAWING NO.:

RIL/VAN/P.E.C.R/AR/02

RECEPTION BLOCK SECTIONS

PLEASE DO NOT SCALE ANY DRAWING, UNLESS WRITTEN DIMENSIONS ARE TO BE FOLLOWED.
THE COPYRIGHT AND PROPERTY OF THIS DESIGN AND DRAWING BELONGS TO
RAVI KUMAR GUPTA. IT MUST NOT BE COPIED OR REPRODUCED IN ANY MANNER WITHOUT THEIR
WRITTEN PERMISSION. ANY VIOLATION OF THEIR LAW MAY BE INITIATED AGAINST THE OFFENDER.
ALL SETTINGS OUT COLUMNS, WALLS, DIMENSION AND LEVELS SHALL BE READ IN CONJUNCTION
WITH STRUCTURAL AND M&E DRAWINGS
FOR ALL OPENINGS, CUTOUTS, DROPS, Sumps, PITS, PLEASE REFER CONSULTANTS
DRAWINGS TO BE CONFIRMED BY ARCHITECTS/ ENGINEER INCHARGE
ALL DIMENSIONS ARE IN M OR SPECIFIED OTHERWISE

KEY PLAN

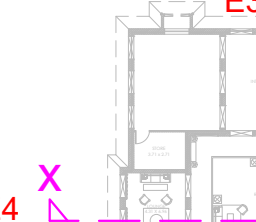


The key plan shows the building footprint in grey. The measurement points are marked with red circles and white arrows pointing towards the building. The points are labeled E1 (bottom), E2 (right), E3 (top), and E4 (left). The building footprint is shown in grey, and the surrounding area is white. The measurement points are connected to the building by pink lines. The labels E1, E2, E3, and E4 are in pink. The labels 'X' and 'Y' are also in pink, indicating the orientation of the measurement points. The label 'KEY PLAN' is in black.

[illegible]


**RESORT AT JUNAGADH
GUJARAT,INDIA**

RAVI KUMAR GUPTA
CA/83/7739
L-1, KRISHNA MARG, C- SCHEME,
JAIPUR (302001), RAJASTHAN.
PH.0141-2360825 E-Mail-ravigupta_15@yahoo.com

DRAWN BY: RISHABH	SCALE: NTS	DATE: 25/02/2021
CHECKED BY: RAVI K. GUPTA	NORTH :	

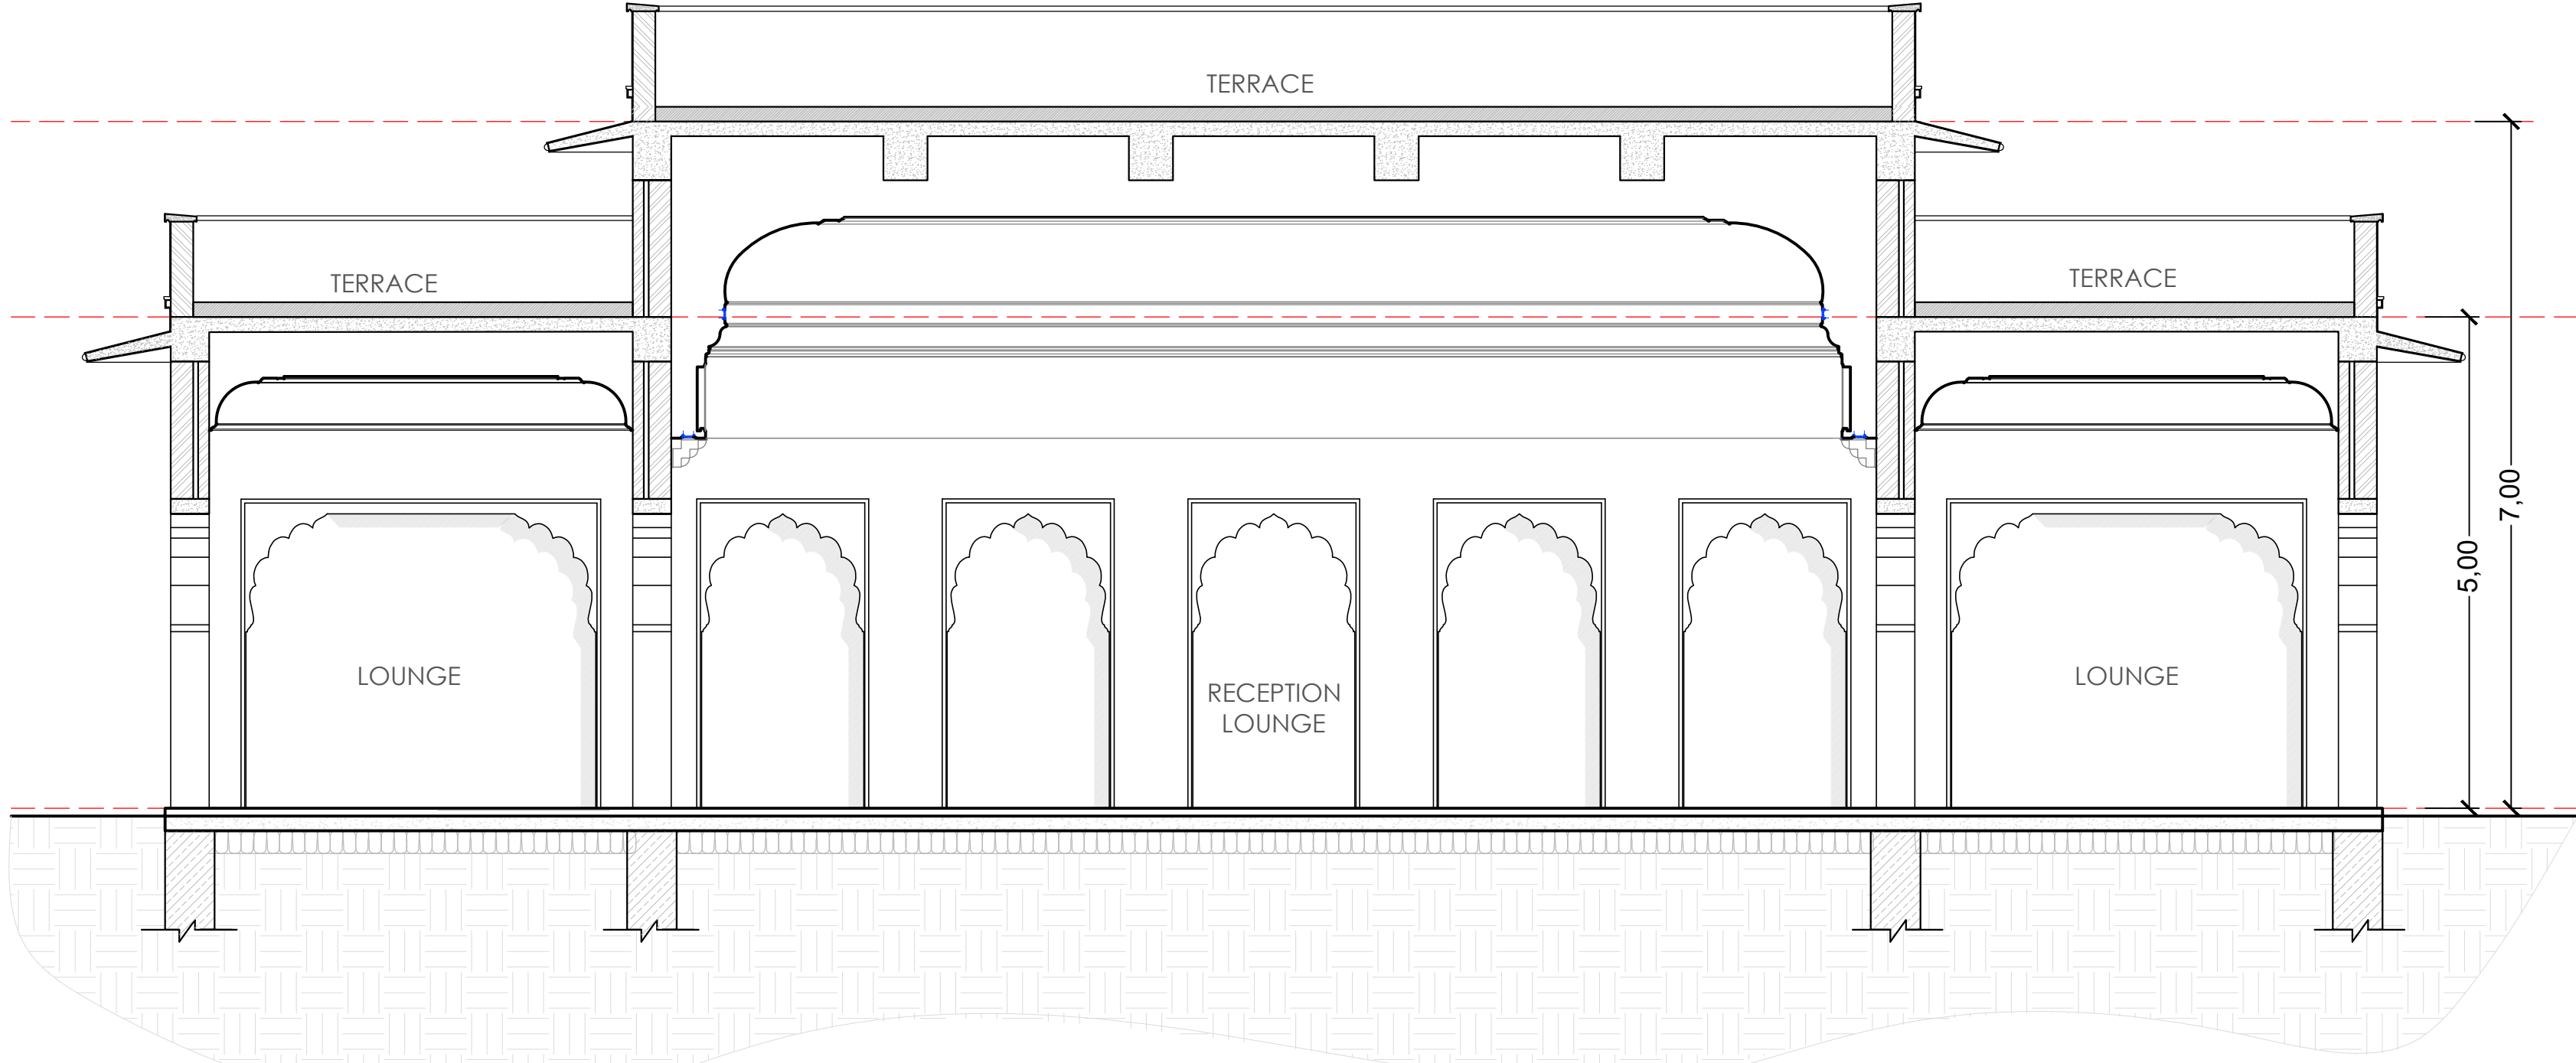

SECTION -x

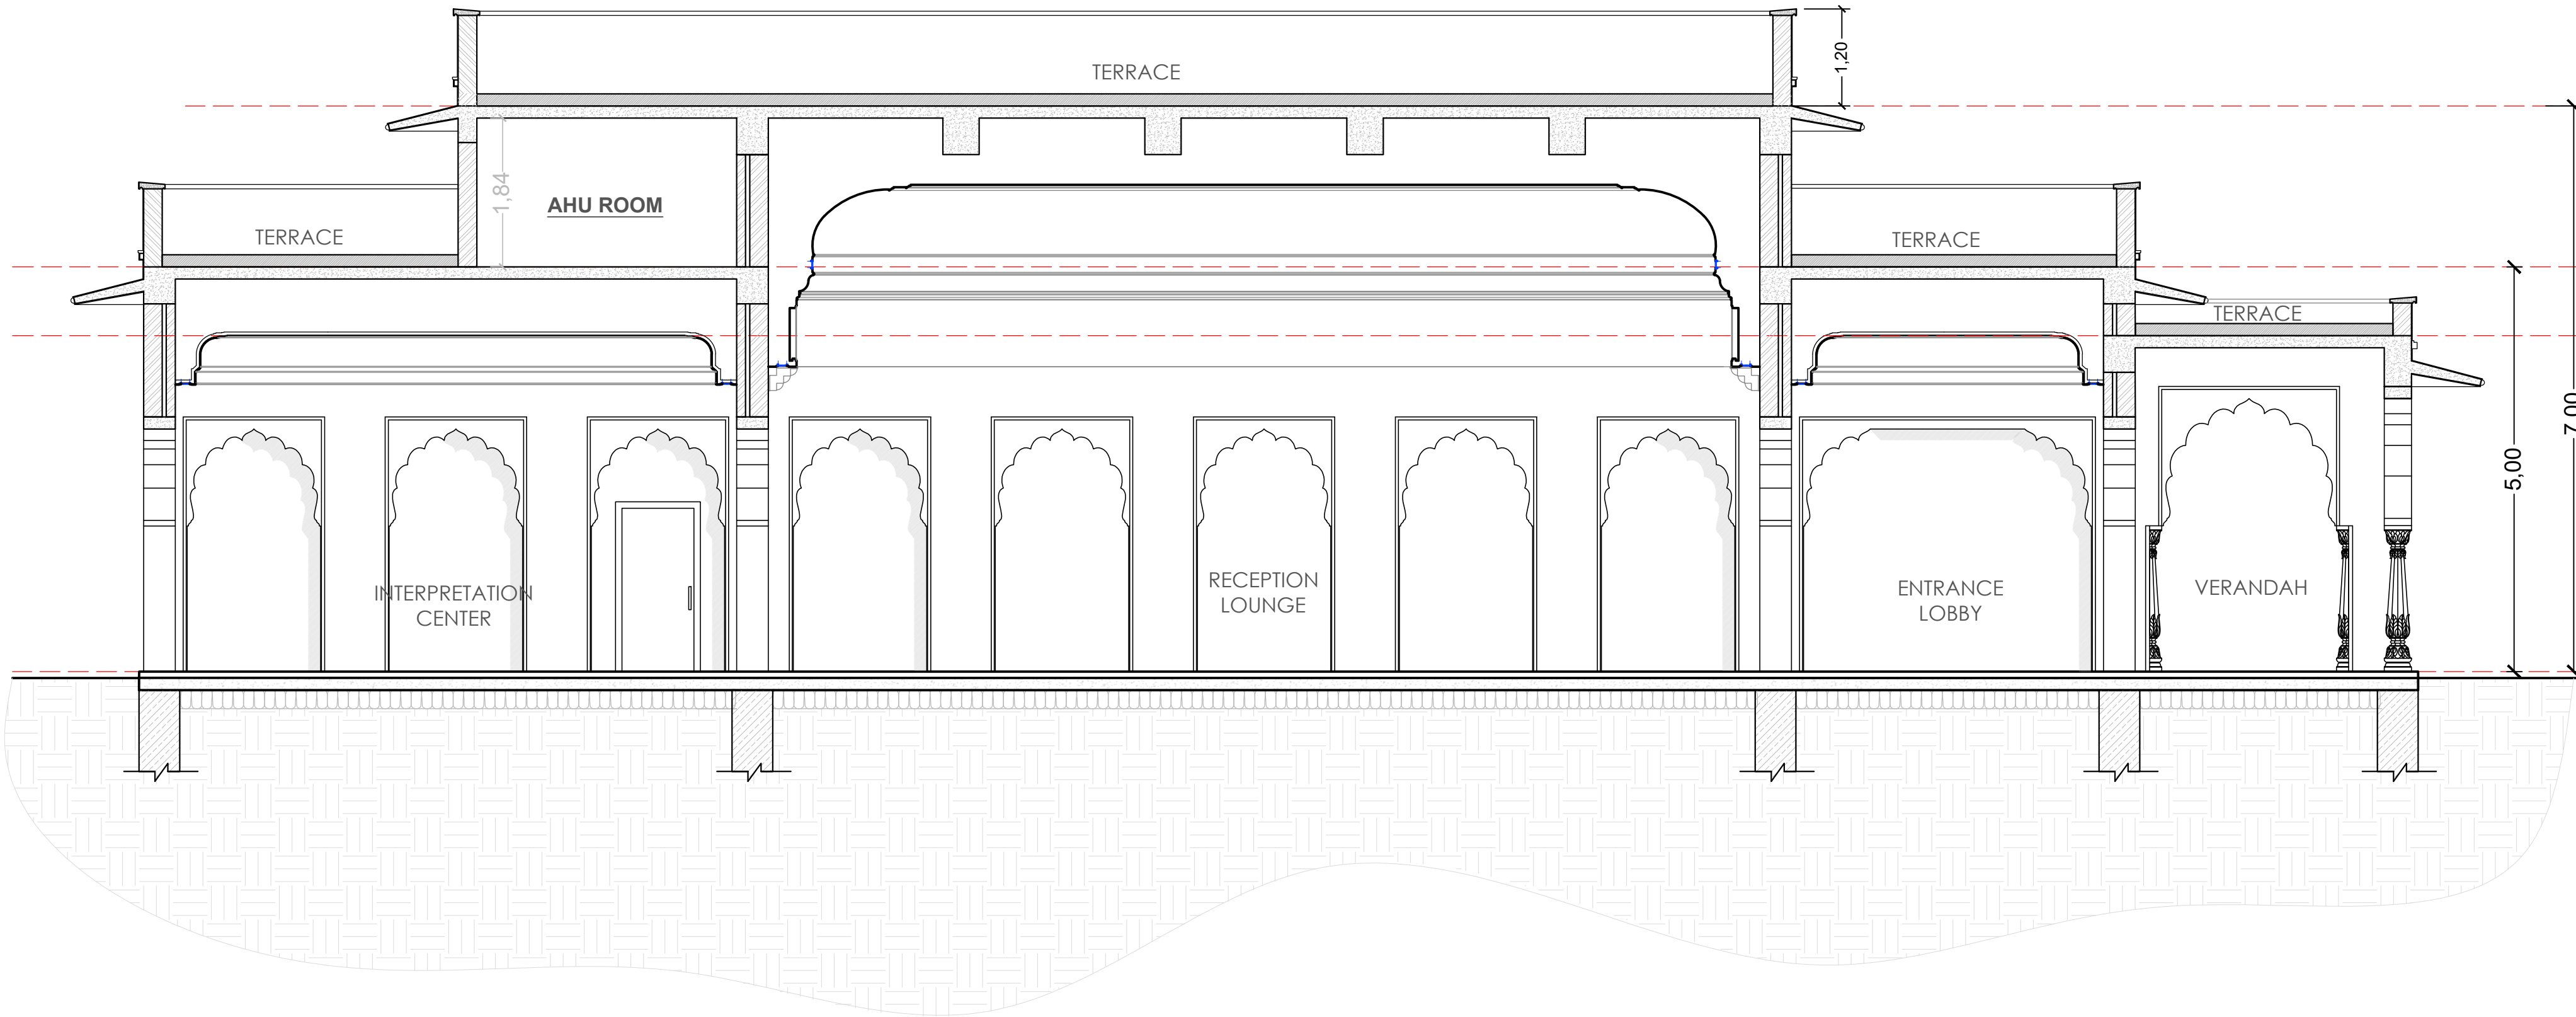

SECTION -y