
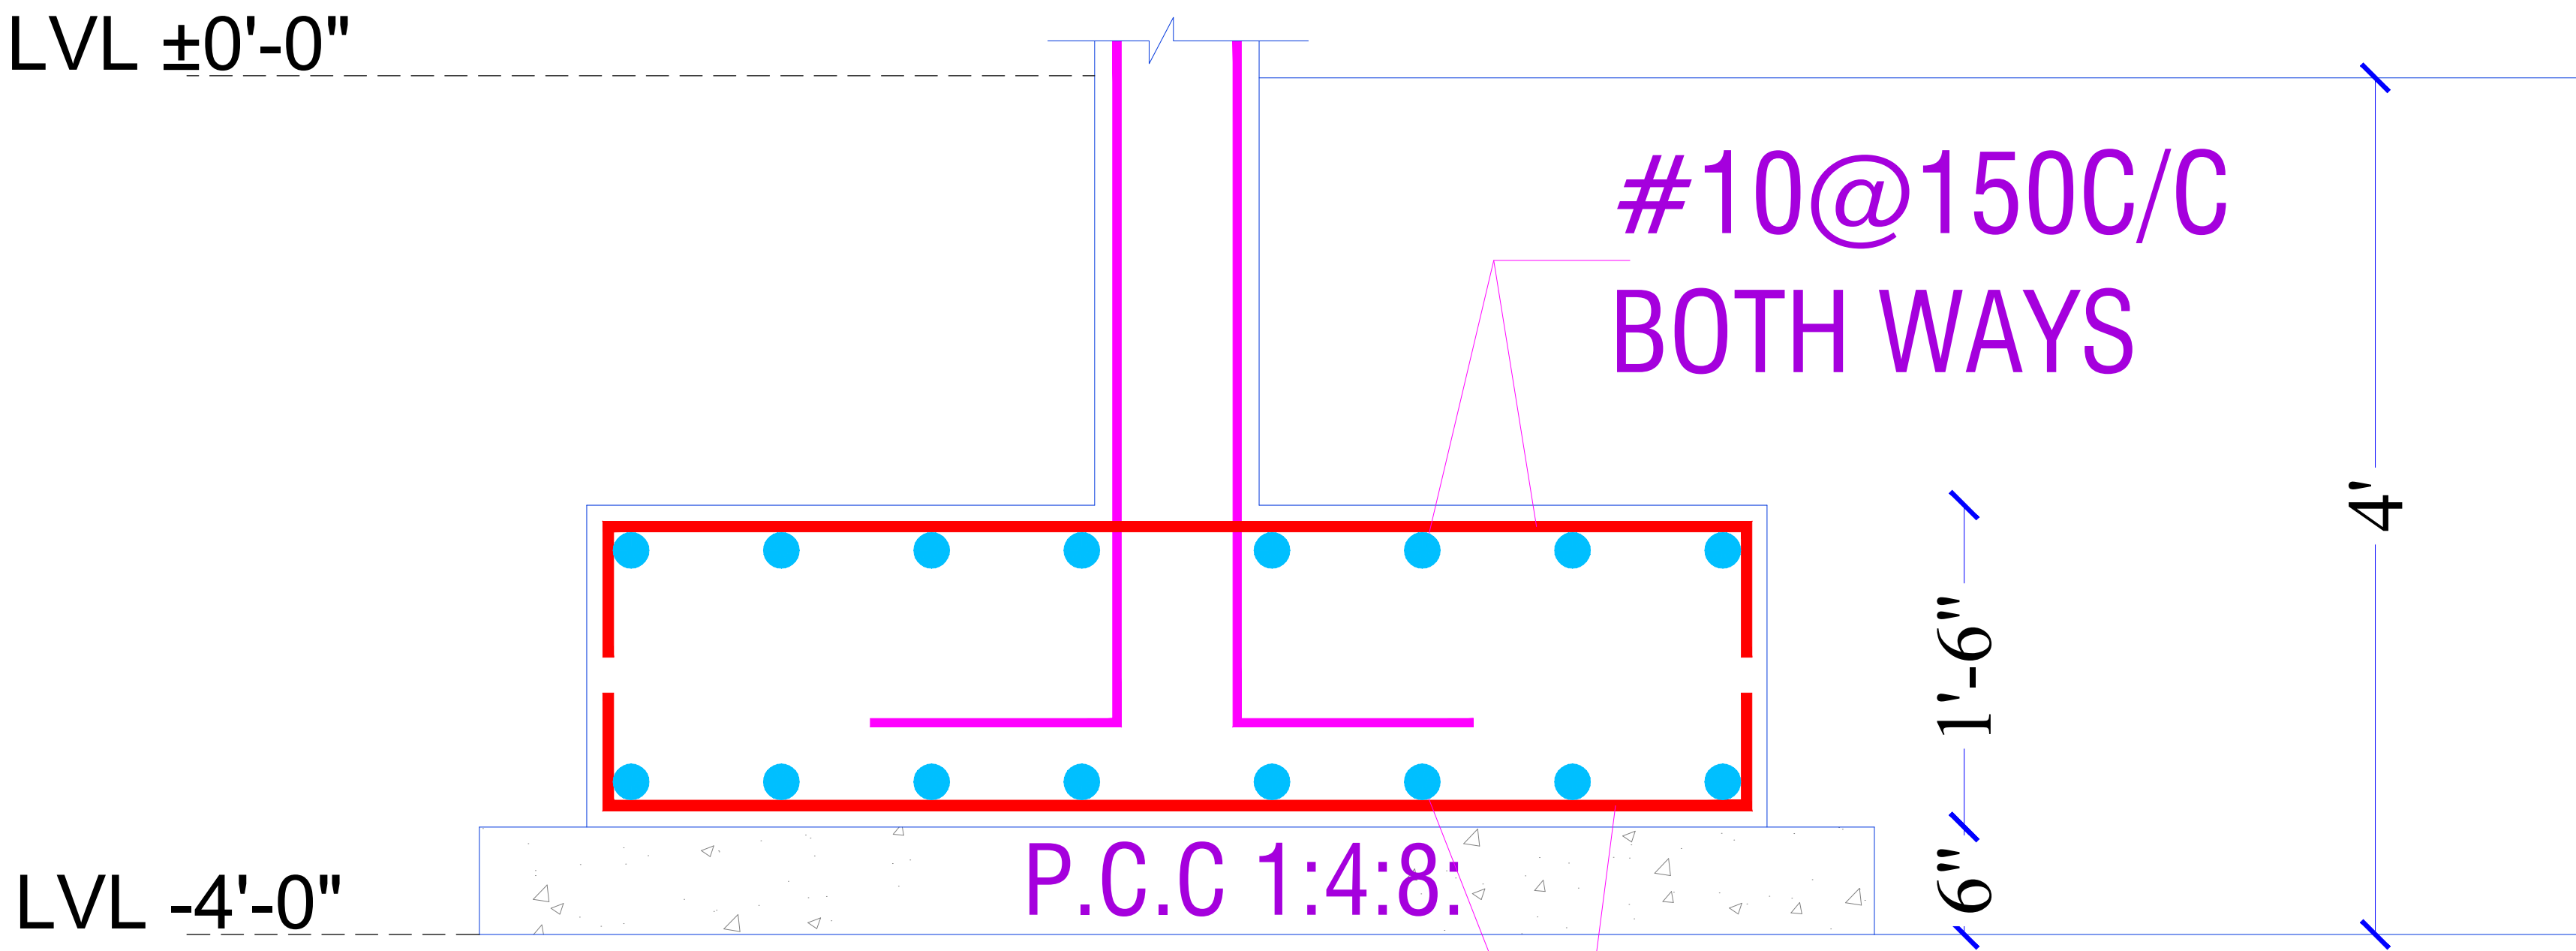



FOOTING F-1

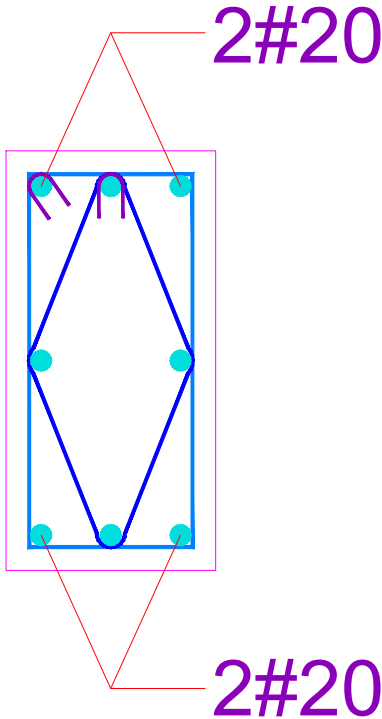

SEC. F-1(1-1)

#10@125C/C
BOTH WAYS

GROUND FLOOR	SIZE	230X450	
	MIX.	M-25	
	REINF.	4#20+ 4#16	
	RINGS	8mm AS/ SECTION	
COLUMN	C-1		

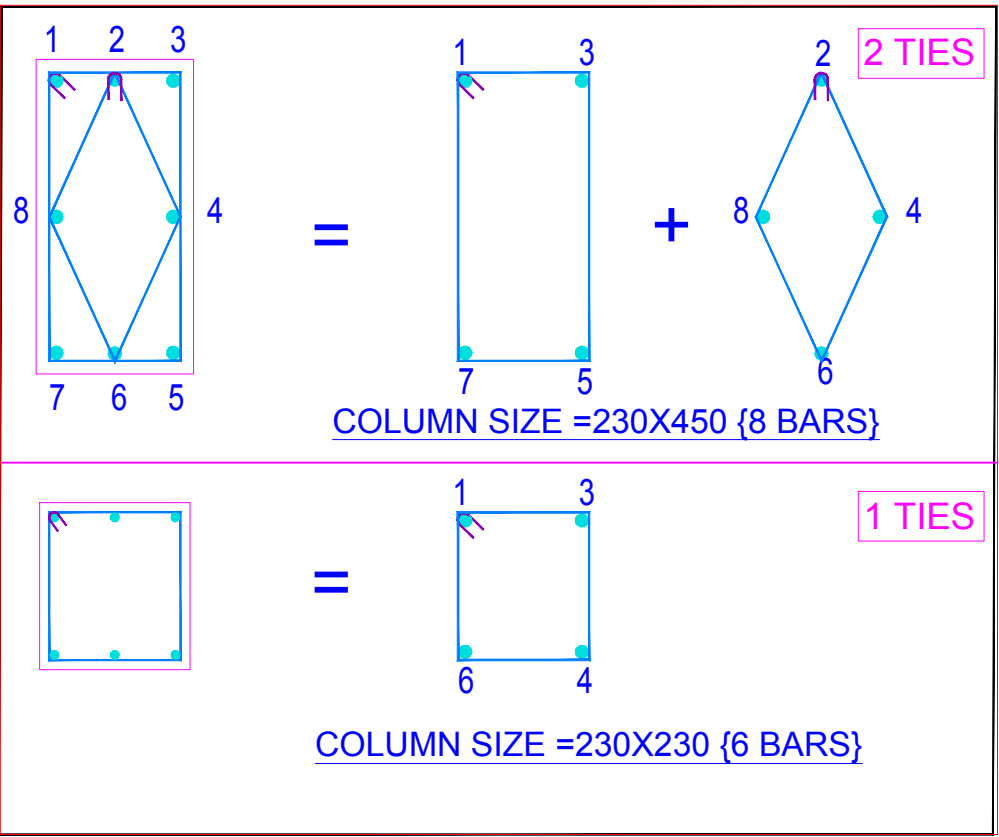

ARCHITECT:
NEERAV GUPTA
CA/2009/44766
L-1, KRISHNA MARG, C- SCHEME,
JAIPUR (302001), RAJASTHAN, PH.0141-2360825
E-Mail-architect_neeravgupta@yahoo.com

PROJECT:
SHILLPAM

DRAWING TITLE:
BAR BENDING SCHEDULE

DRAWN BY: RAHUL	SCALE: N.T.S	DATE: 03/02/2020
CHECKED BY: NEERAV GUPTA	DRAWING NO.:	

NOTES:
THE COPYRIGHT AND PROPERTY OF THIS DESIGN AND DRAWING
BELONGS TO RAVI KUMAR GUPTA. IT MUST NOT BE COPIED OR
REPRODUCED IN ANY MANNER WITHOUT THEIR WRITTEN
CONSENT. A LEGAL ACTION AS PER LAW MAY BE INITIATED
AGAINST THE OFFENDER.