


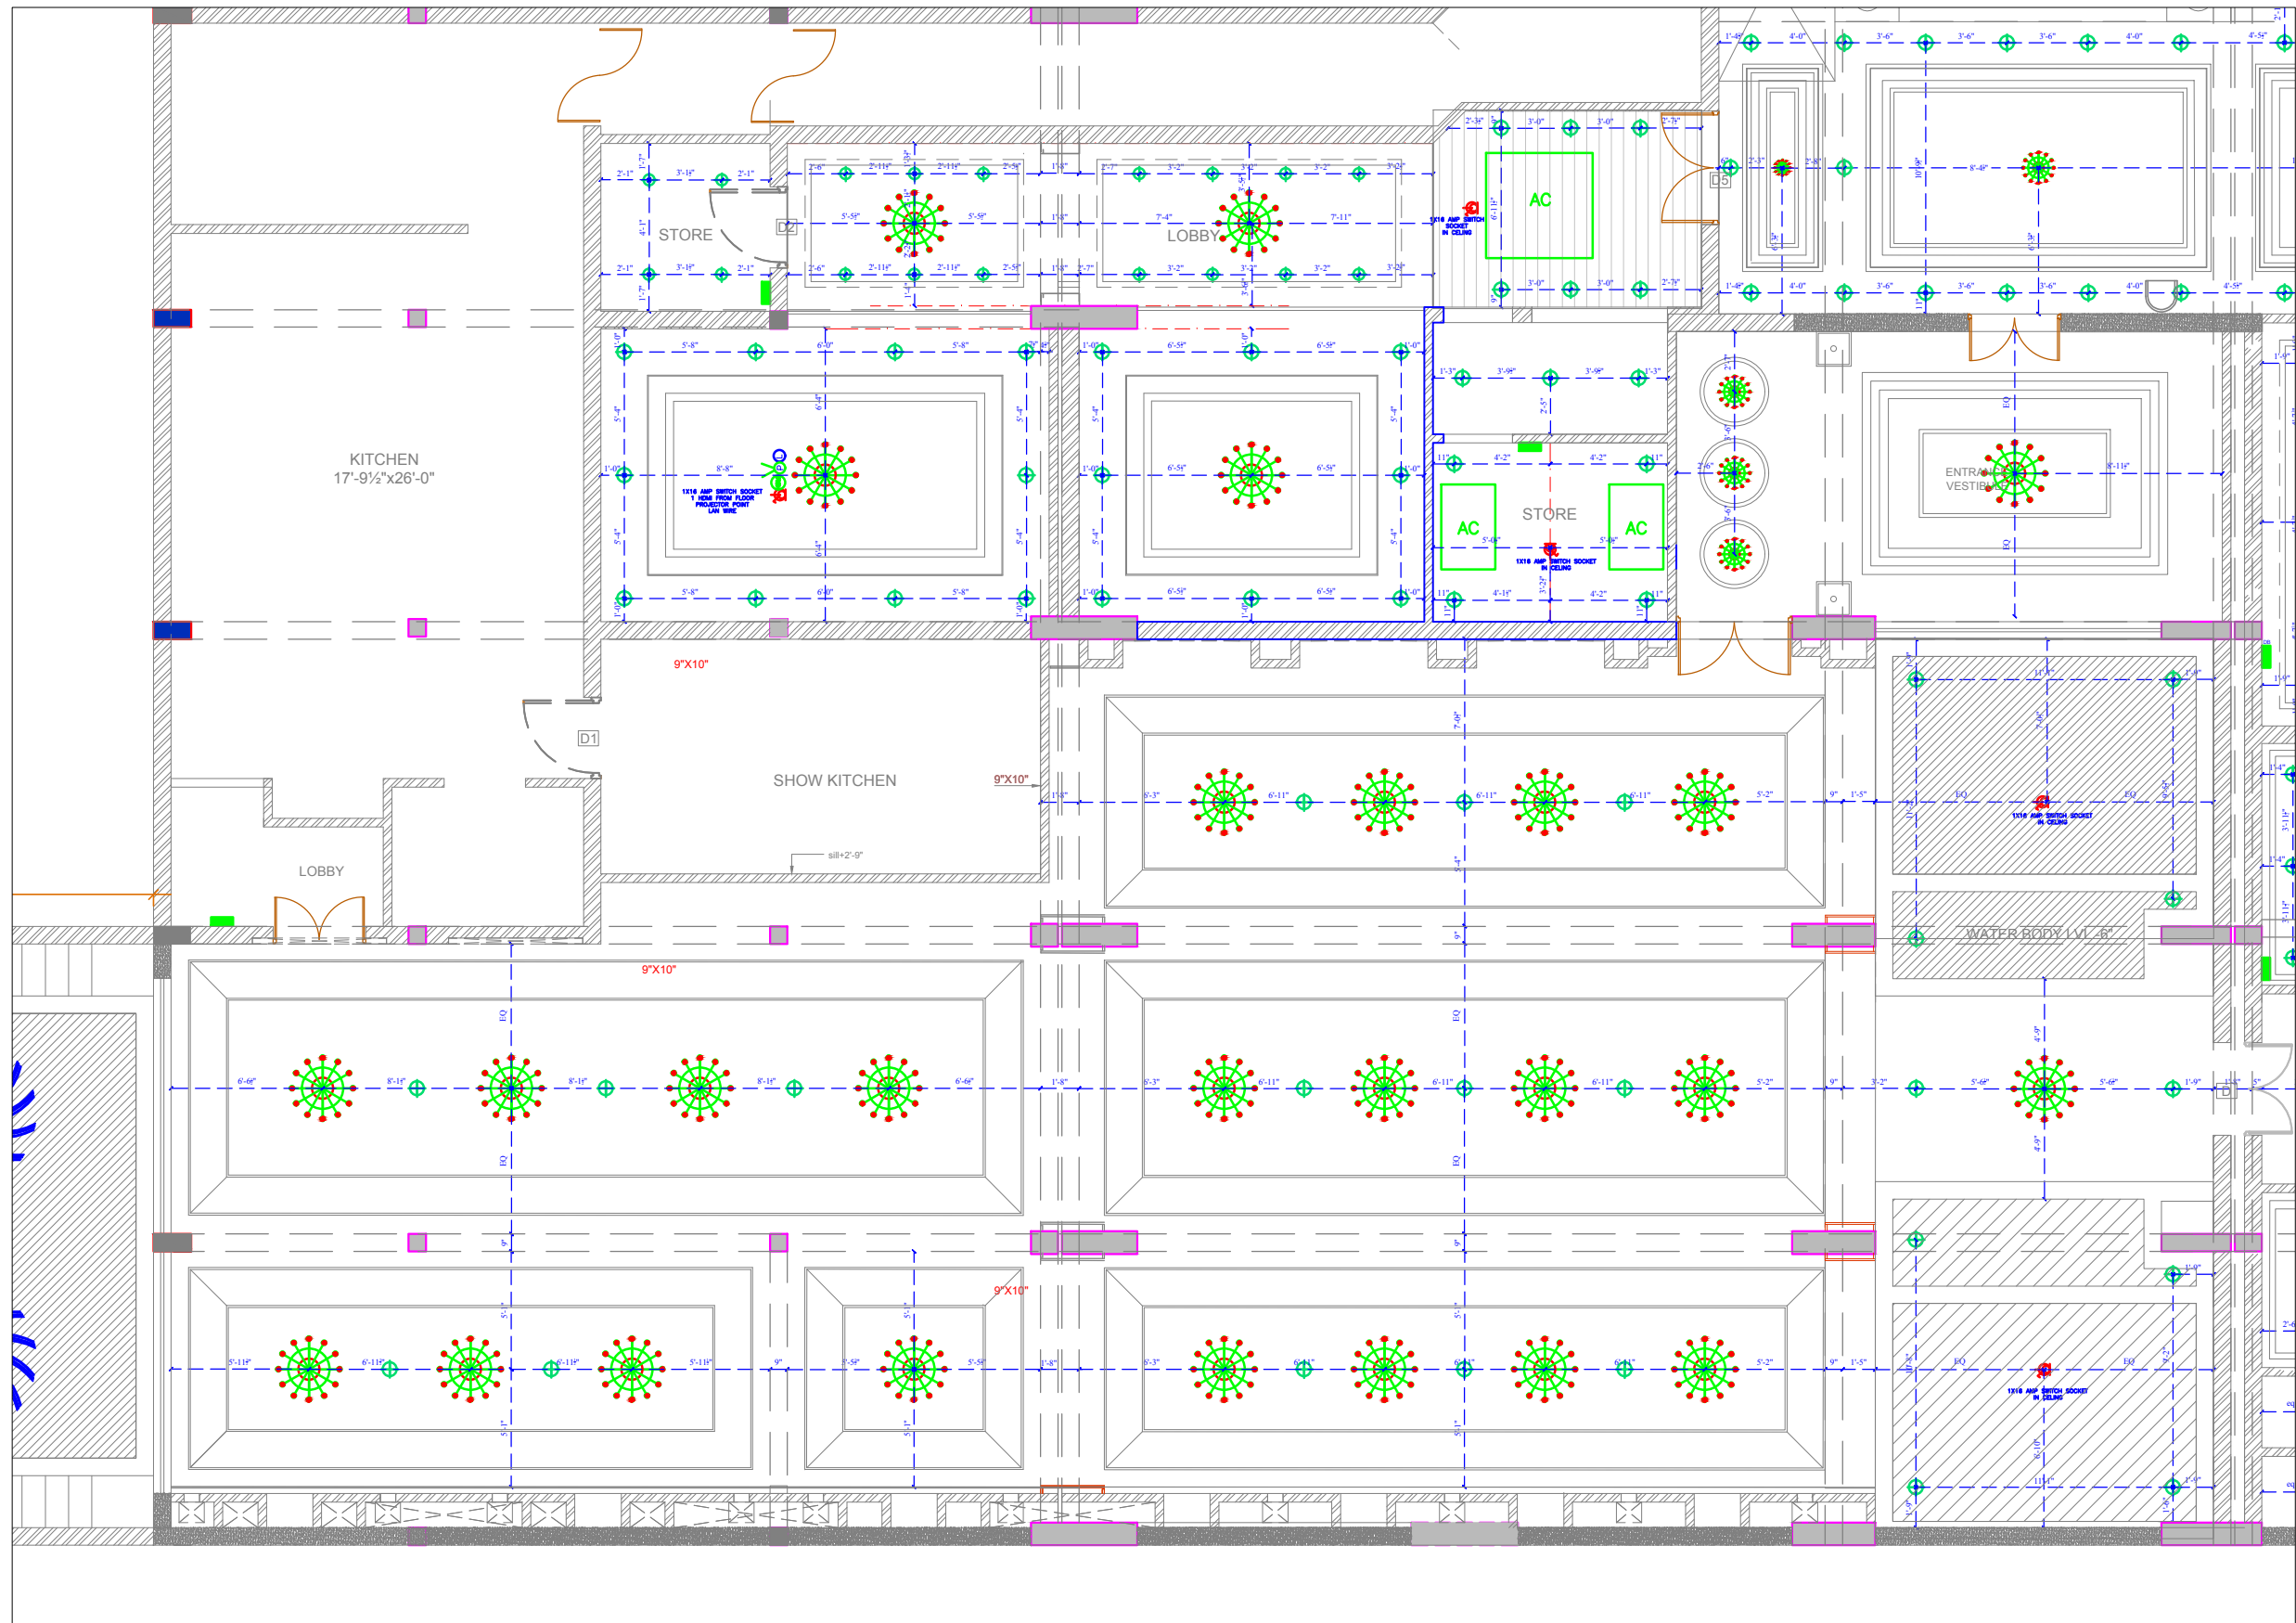

S.NO.	SYMBOL	DESCRIPTION OF ITEM	HT.
1		CEILING FAN	
2		SWITCH BOARD	
3		BRACKET LIGHT	8'-0"
4		RETROFIT CFL INTEGRATED	
5		SWITCH SOCKET BA	
6		SWITCH SOCKET 1BA	
7		ANTENNA	
8		TELEPHONE	
9		CHANDELLIER	
10		DISTRIBUTION BOX	
11		PICTURE LIGHT	
12		HANGING LIGHT	
13		CHANDELLER	
14		UPLIGHTERS	
15		DOWNLIGHTERS	
16		DOWRY DISTURB (DND)	
17		CARD HOLDER	
18		AIR CONDITIONER	
19		FOOT LIGHT	

ARCHITECT:
NEERAV GUPTA
L-1, KRISHNA MARG, C-SCHEME,
JASPUR (302001), RAJASTHAN,
PH.0141-236826
E-Mail:architect_neeravgupta@yahoo.com

PROJECT:
CLARKS

DRAWING TITLE:
**FALKNUMA
ELECTRICAL**

DRAWN BY: DEEPIKA	SCALE: N.T.S.	DATE: 13-3-2019
CHECKED BY: NEERAV GUPTA	NORTH -> CABAFA/EL/01	

NOTES:
THE COPYRIGHT AND PROPERTY OF THIS DESIGN AND DRAWING
BELONGS TO **NEERAV GUPTA**. IT MUST NOT BE COPIED OR
REPRODUCED IN ANY FORMS WITHOUT THEIR WRITTEN
CONSENT. A LEGAL ACTION AS FOLLOW MAY BE INITIATED
AGAINST THE OFFENDER.