


BORD ROOM -2



SECTION M

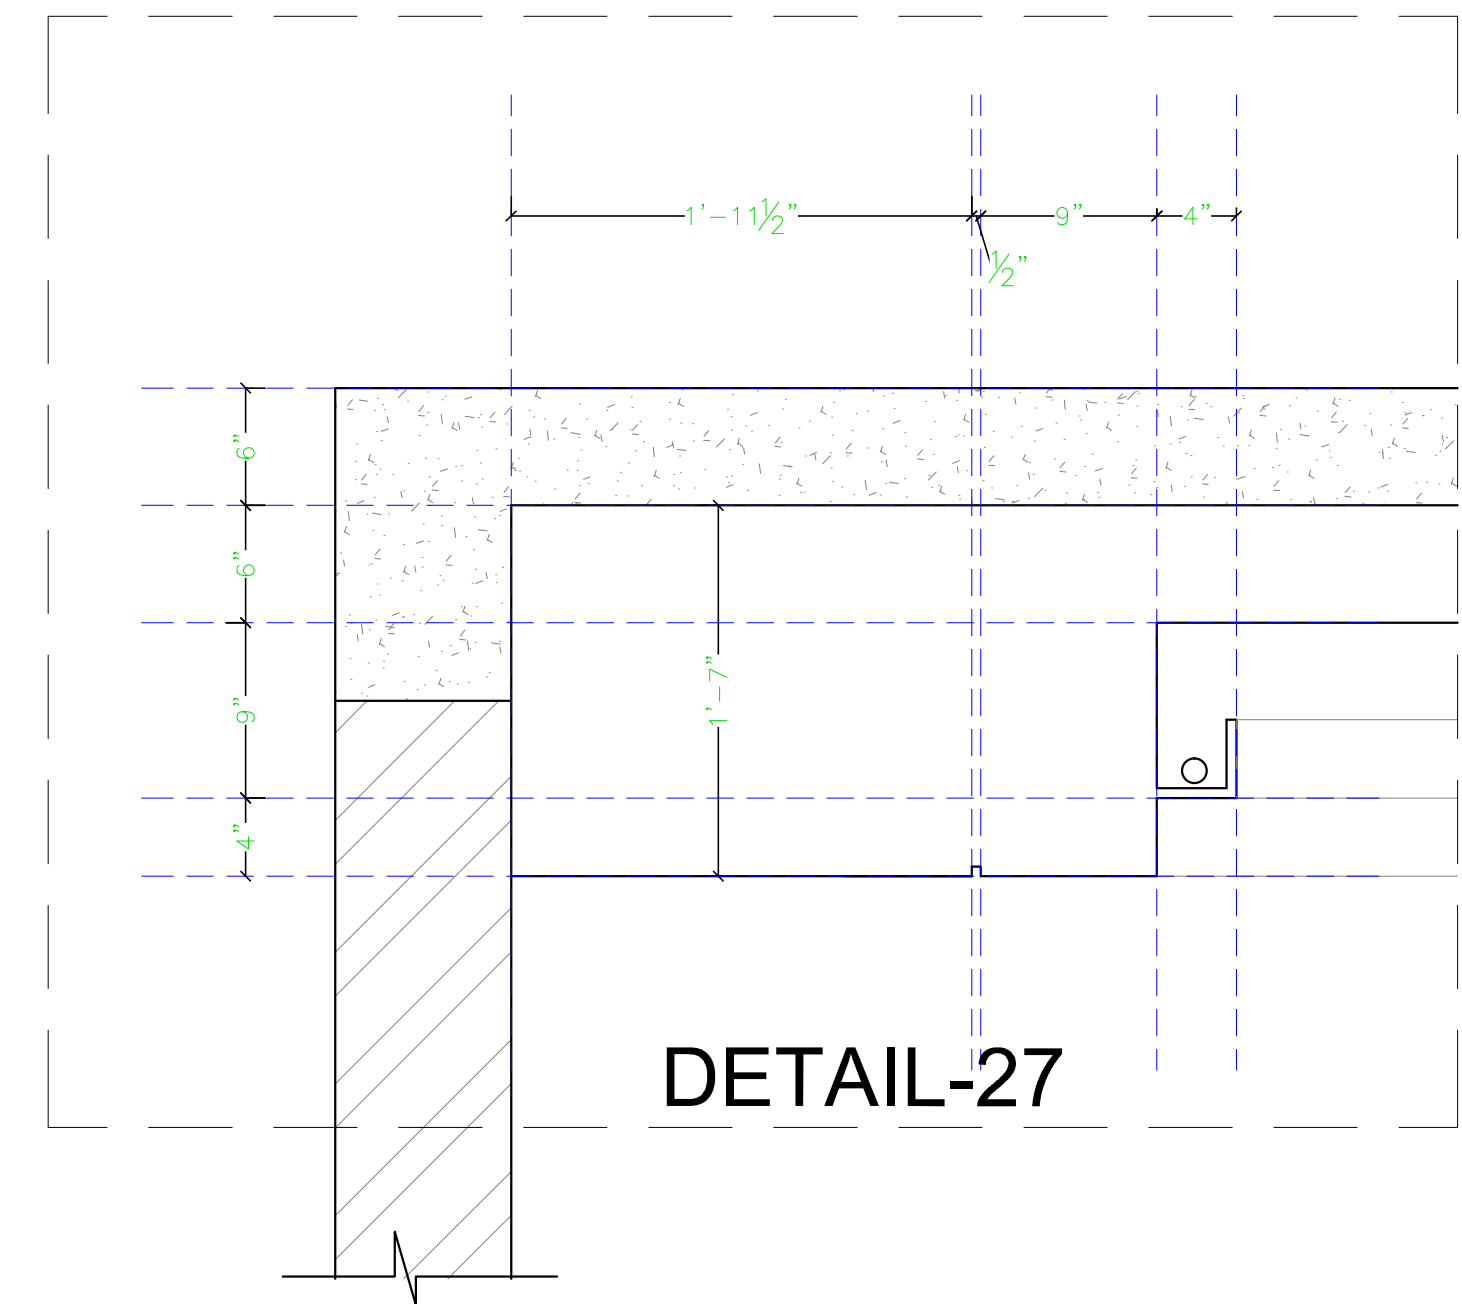

SECTION M

ARCHITECT: NEERAV GUPTA L-1, KRISHNA MARG, C- SCHEME, JAIPUR (302001), RAJASTHAN. PH.0141-2360825 E-Mail:architect_neeravgupta@yahoo.com		
PROJECT: CLARKS LUCKNOW		
DRAWING TITLE: BOARD ROOM-2 FALSE CEILING PLAN DETAIL		
DRAWN BY: RAHUL	SCALE: N.T.S.	DATE: 13-03-2019
CHECKED BY: NEERAV GUPTA	SHEET NO :- CA/BA/BOR./46	
NOTES: THE COPYRIGHT AND PROPERTY OF THIS DESIGN AND DRAWING BELONGS TO NEERAV GUPTA. IT MUST NOT BE COPIED OR REPRODUCED IN ANY MANNER WITHOUT THEIR WRITTEN CONSENT. A LEGAL ACTION AS PER LAW MAY BE INITIATED AGAINST THE OFFENDER.		