




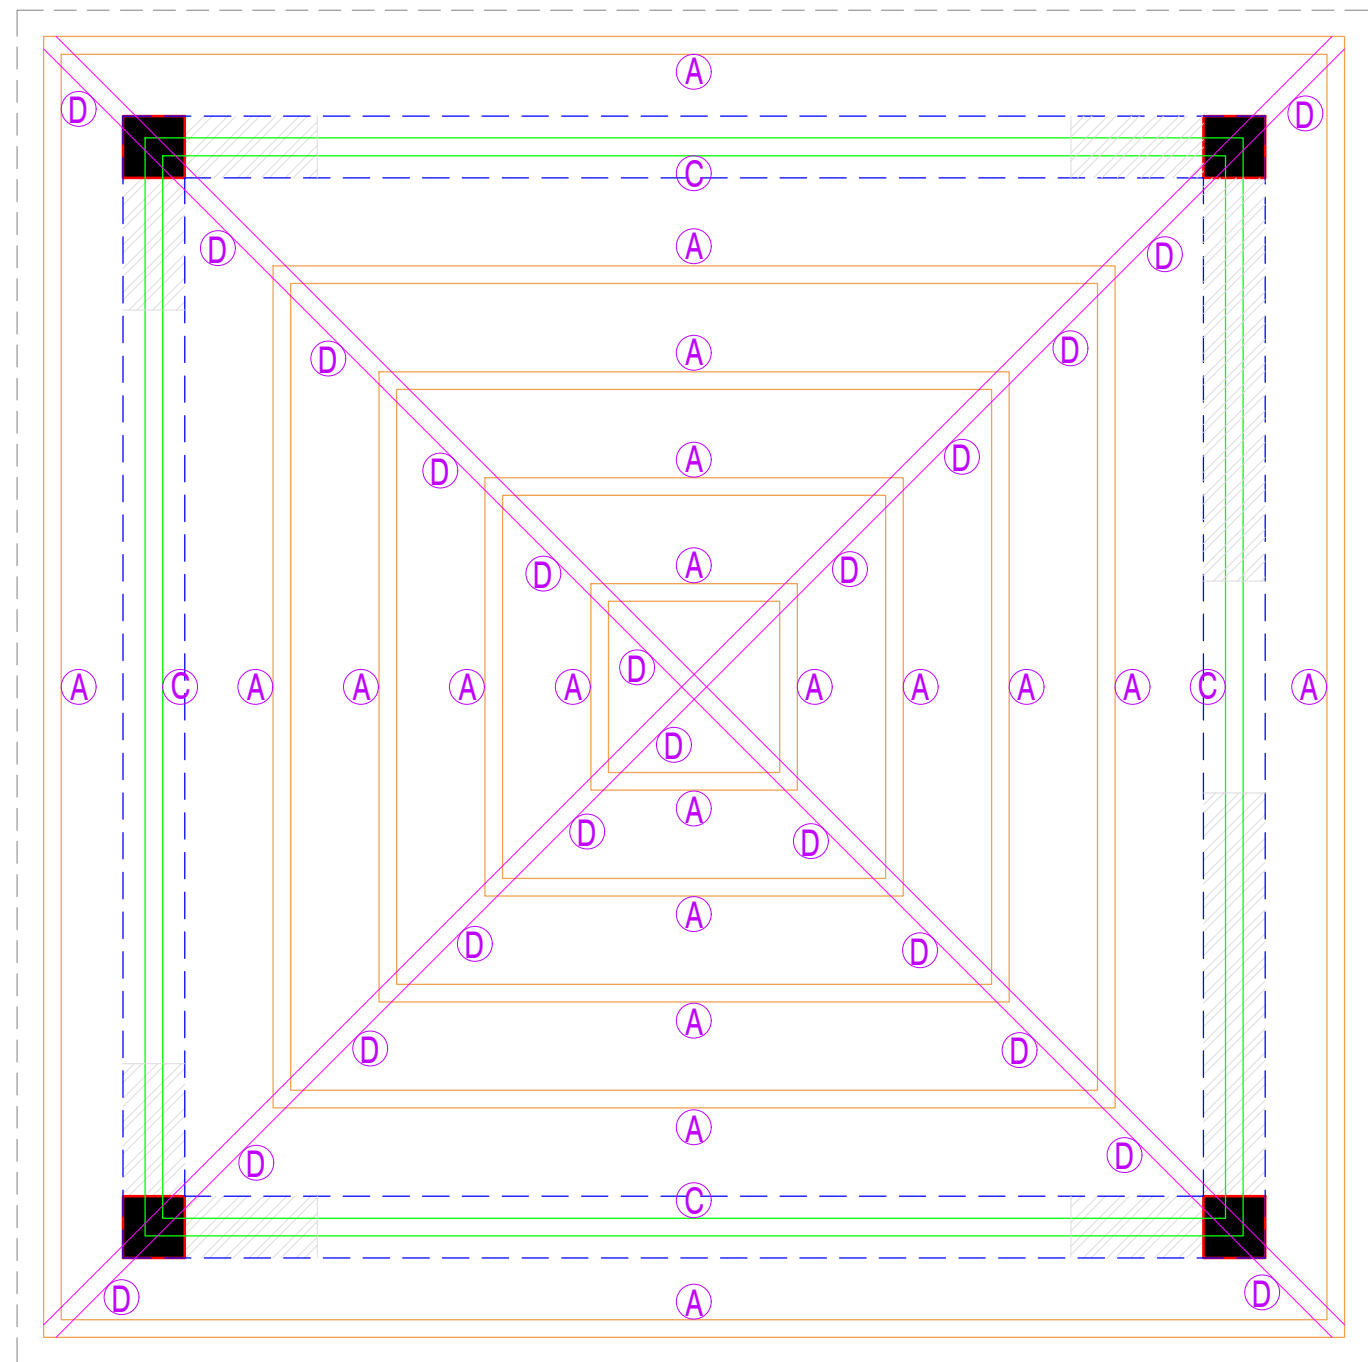

(A) TATA RHS 66X33X2.9@4.07 Kg/m.
(C) TATA RHS 172X92X4.8@18.71 Kg/m.
(D) TATA RHS 172X92X4.8@18.71 Kg/m.

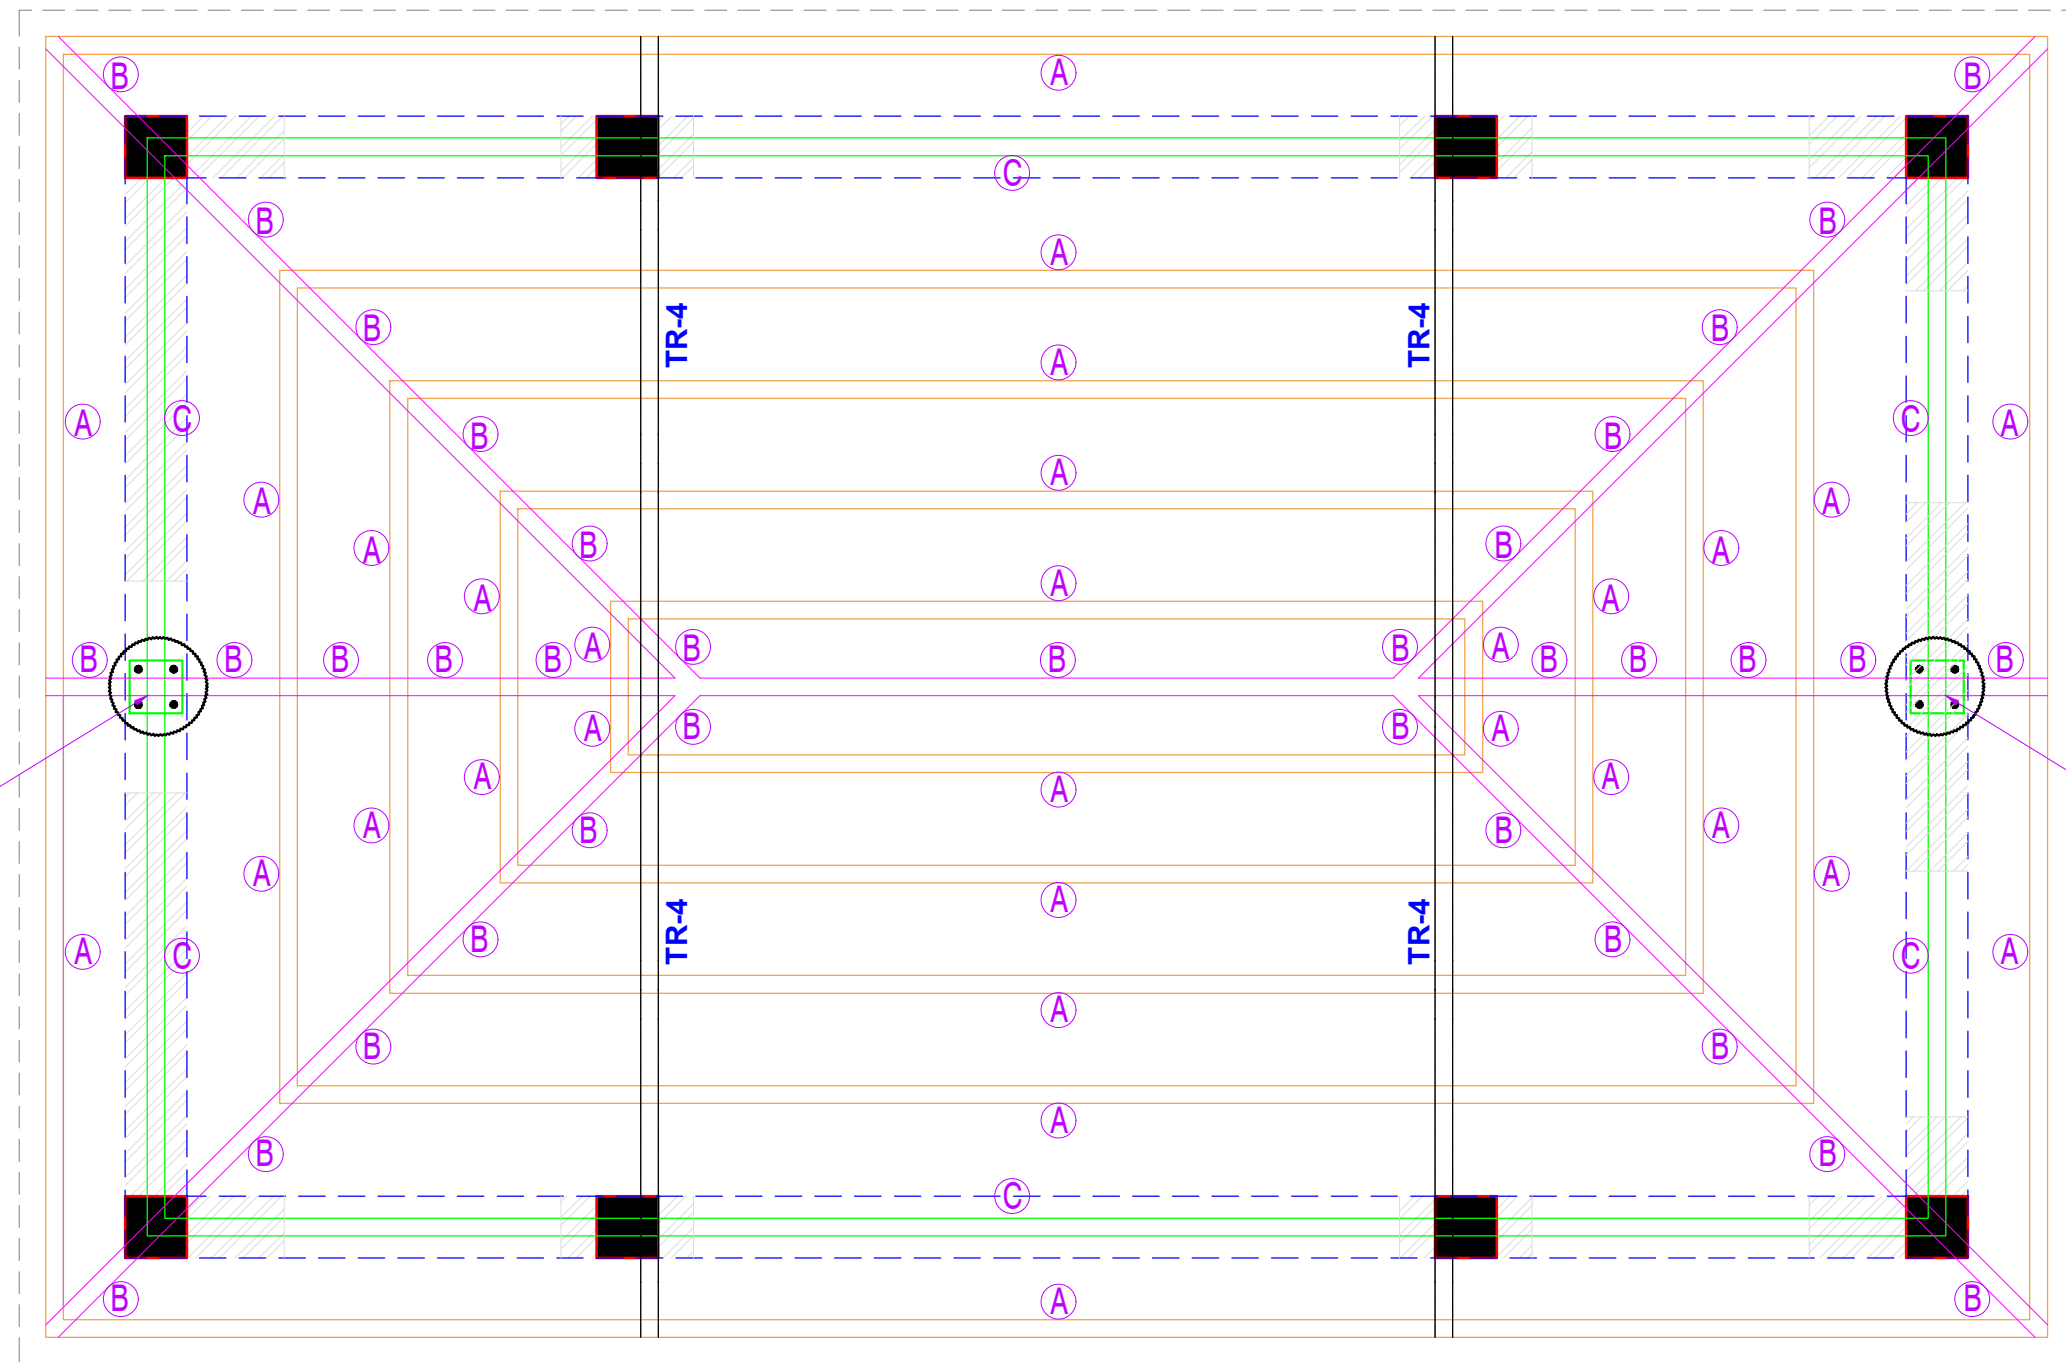

(A) TATA RHS 66X33X2.9@4.07 Kg/m.
(B) TATA RHS 200X100X4.0@18.0 Kg/m
(C) TATA RHS 172X92X4.8@18.71 Kg/m.

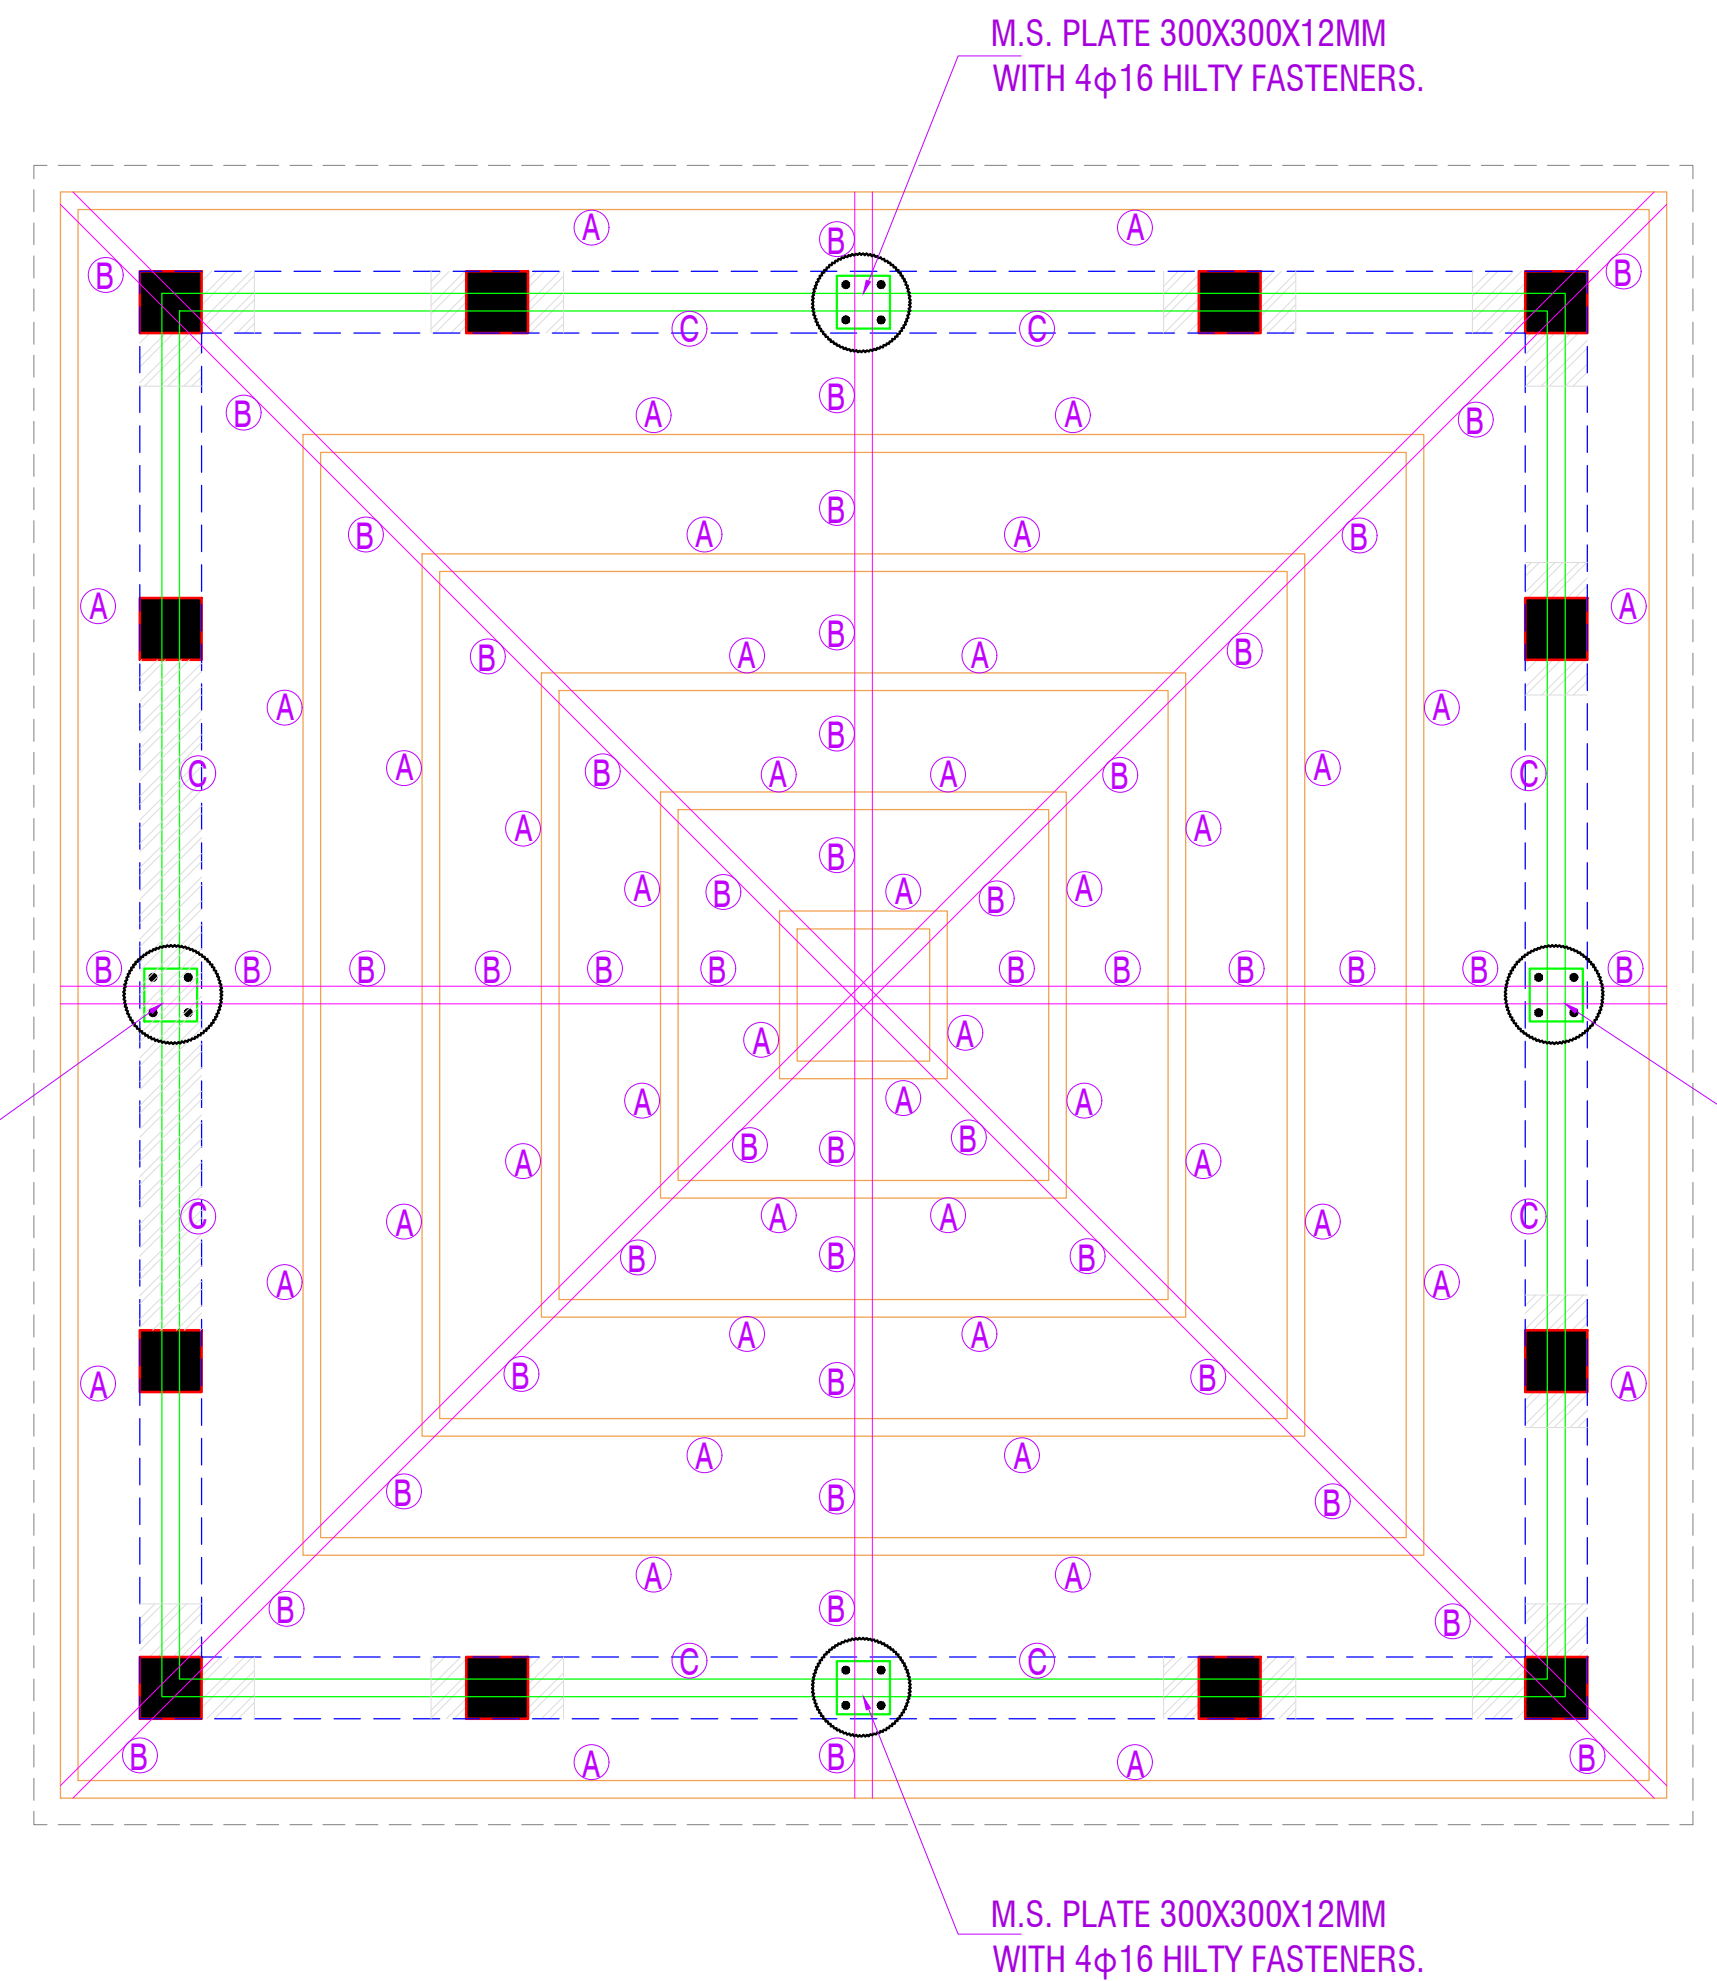

(A) TATA RHS 66X33X2.9@4.07 Kg/m.
(B) TATA RHS 200X100X4.0@18.0 Kg/m
(C) TATA RHS 172X92X4.8@18.71 Kg/m.

ISSUED TO			REVISION		

FILE LOCATION

PROJECT: RANAKPUR RESORT
DRAWING TITLE: VILLA-A TRUSS LVL. LAY OUT PLAN

ARCHITECTS:- RAVI KUMAR GUPTA
STRUCTURAL CONS. SANRACHINA S-41, AMBA BARI, JAIPUR PH: 91-9799496696, E-mail: sanrachina6665@gmail.com

CADD DEVELOPED: MAHESH	DRAWING NO.	DATE: 12/02/2022
SCALE		