

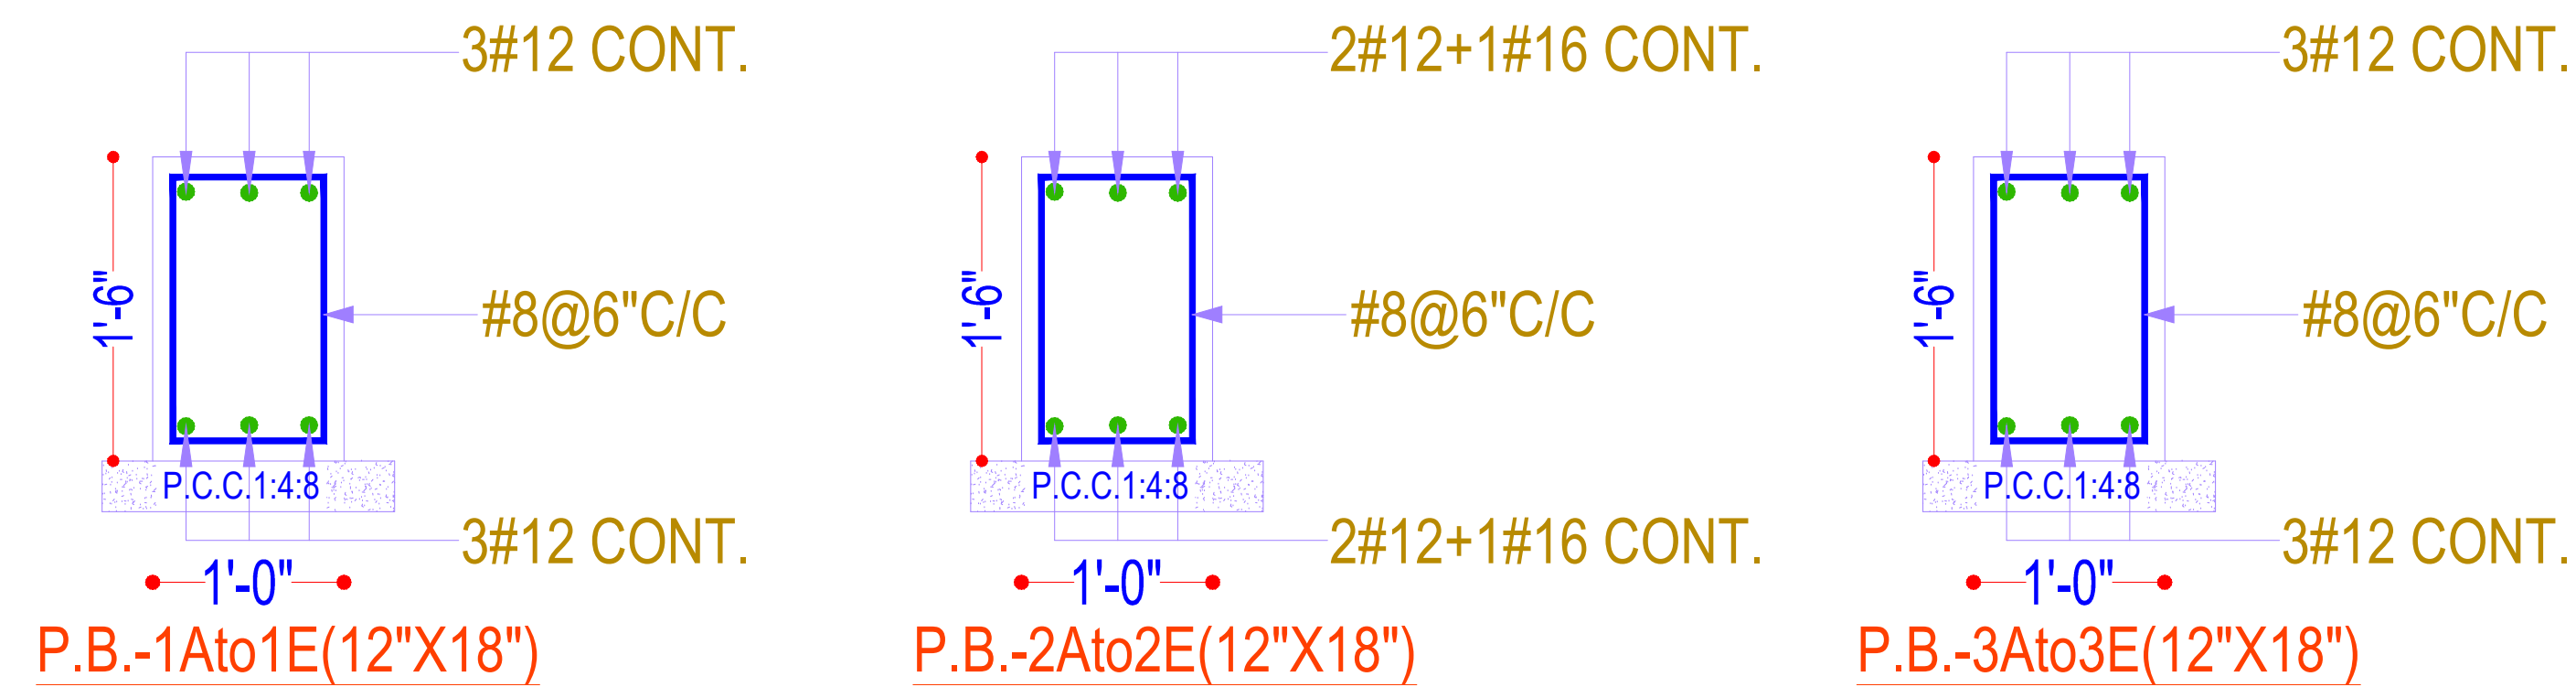
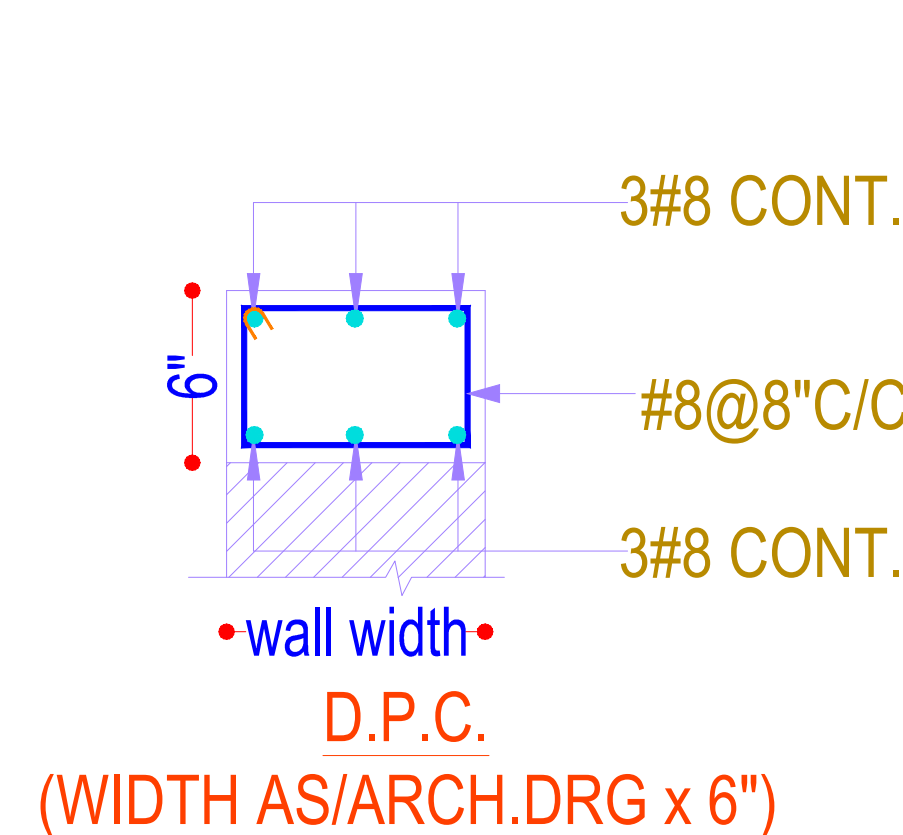
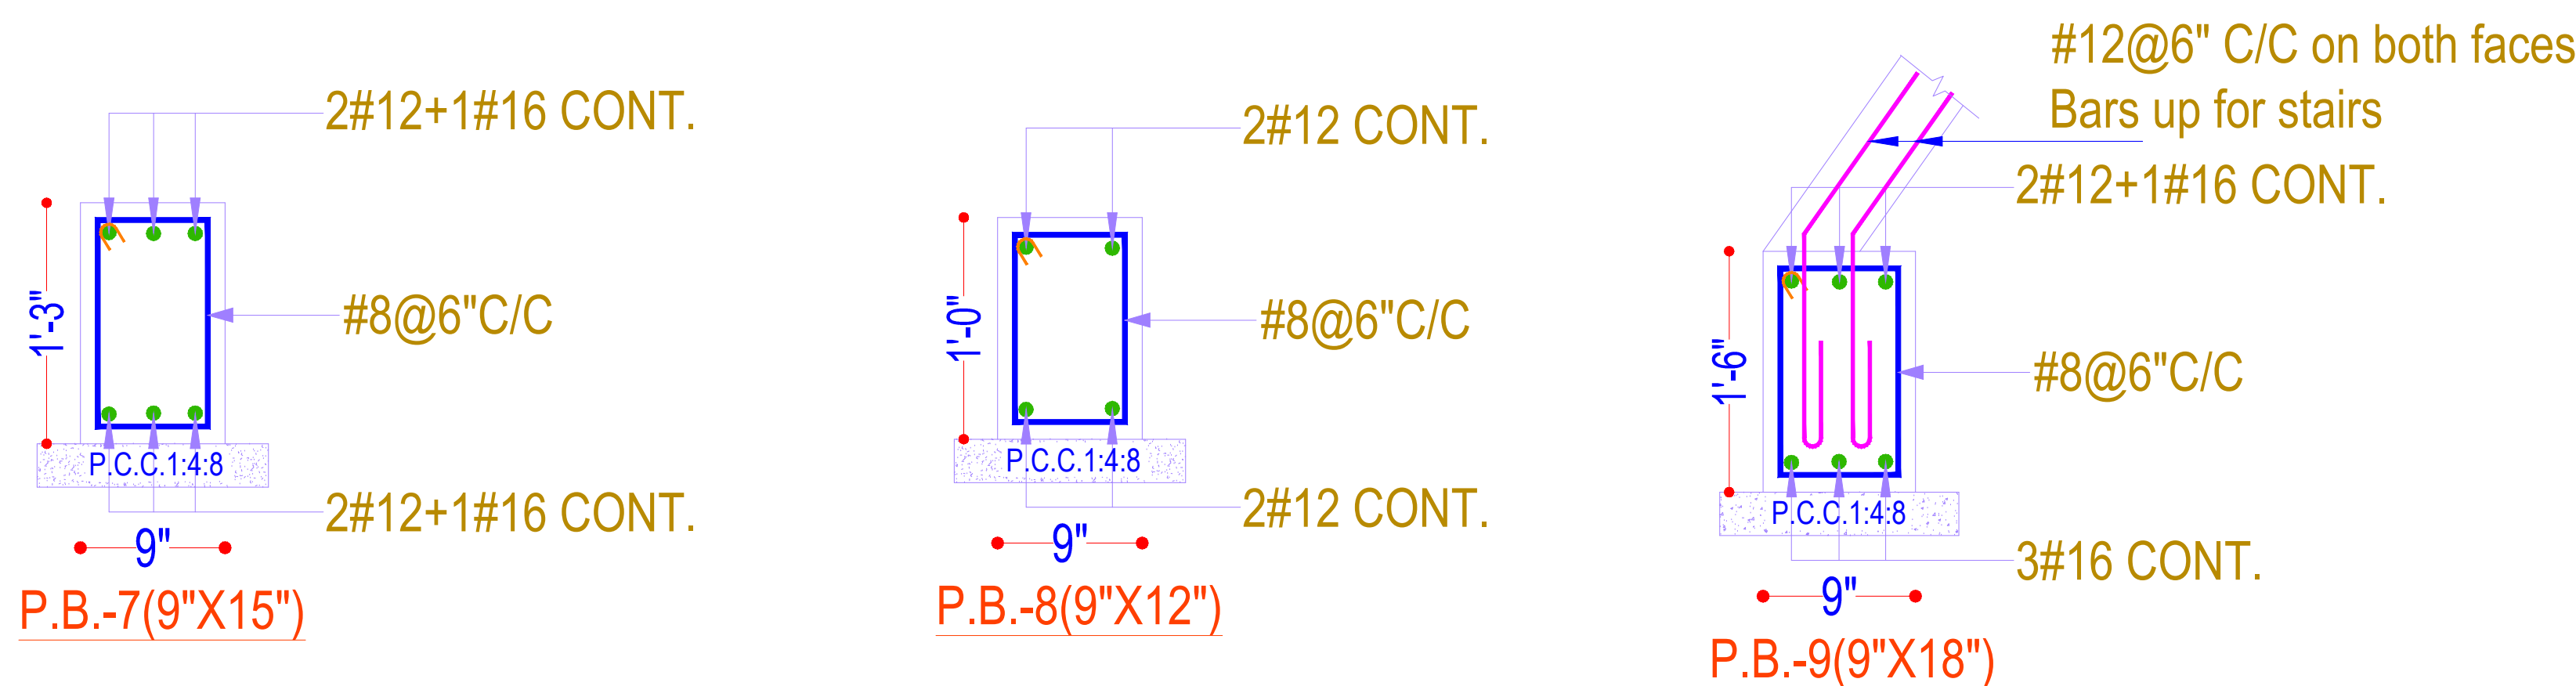
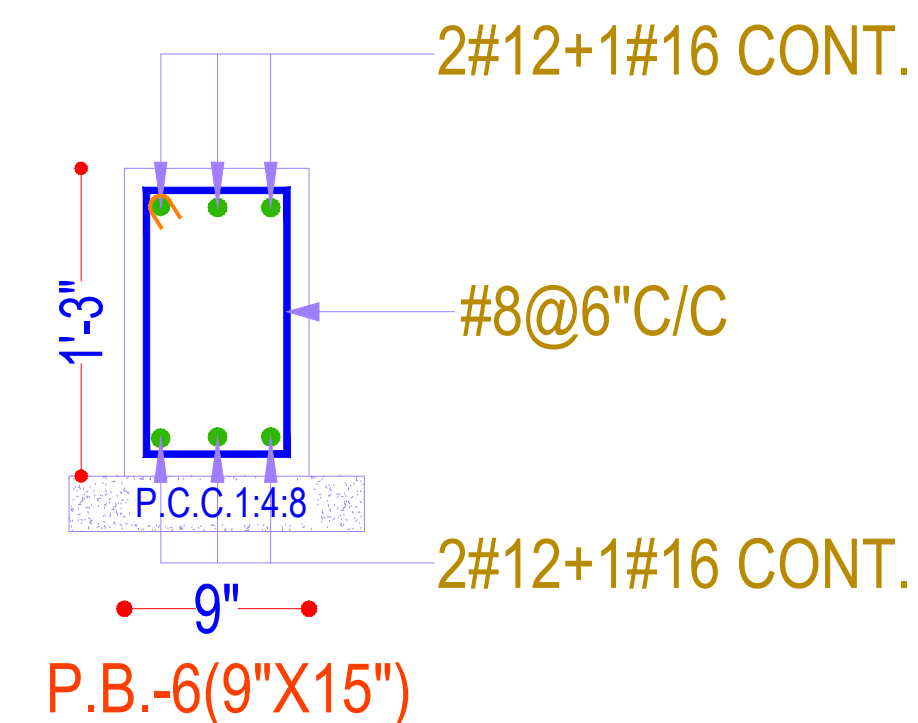


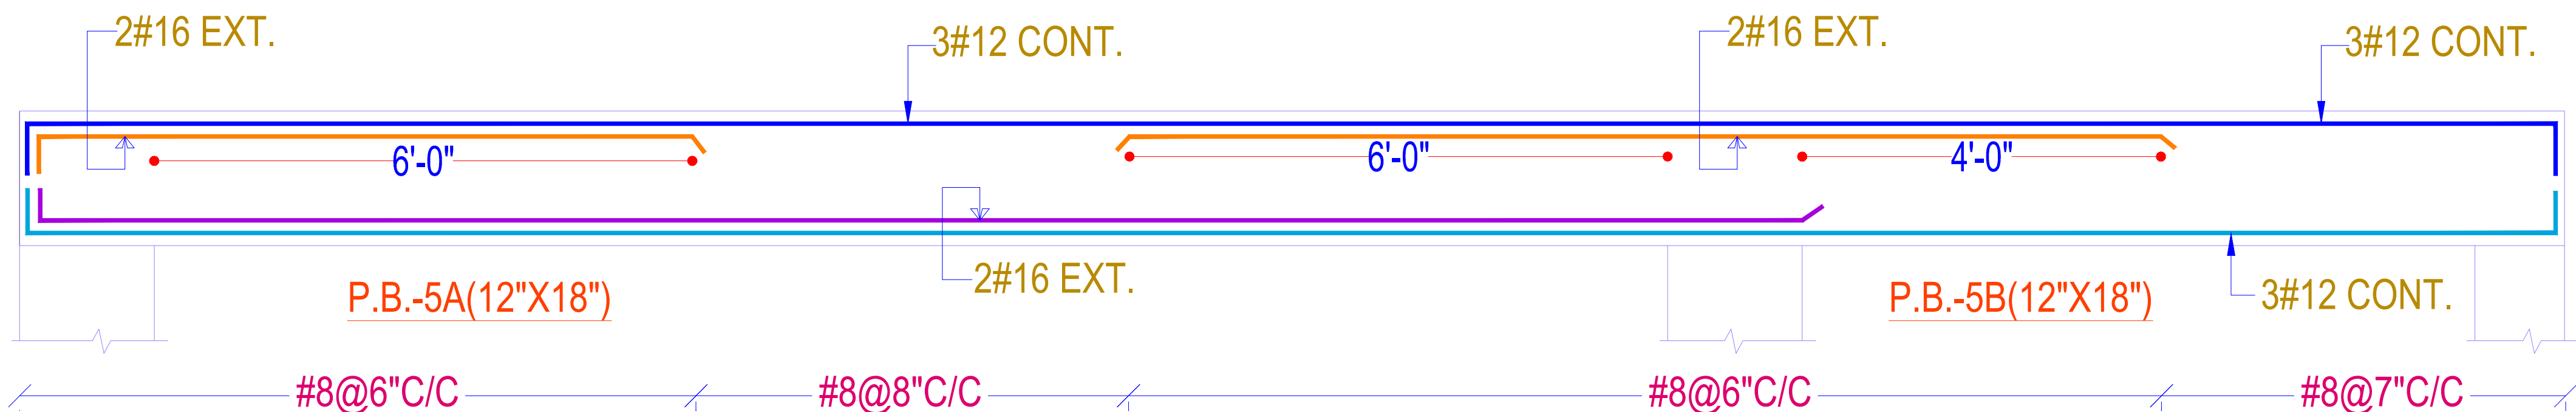

NOTE:- Provide 1'-3" wide 6"thk. p.c.c. 1:4:8 below plinth beams wherever required ,as shuttering base

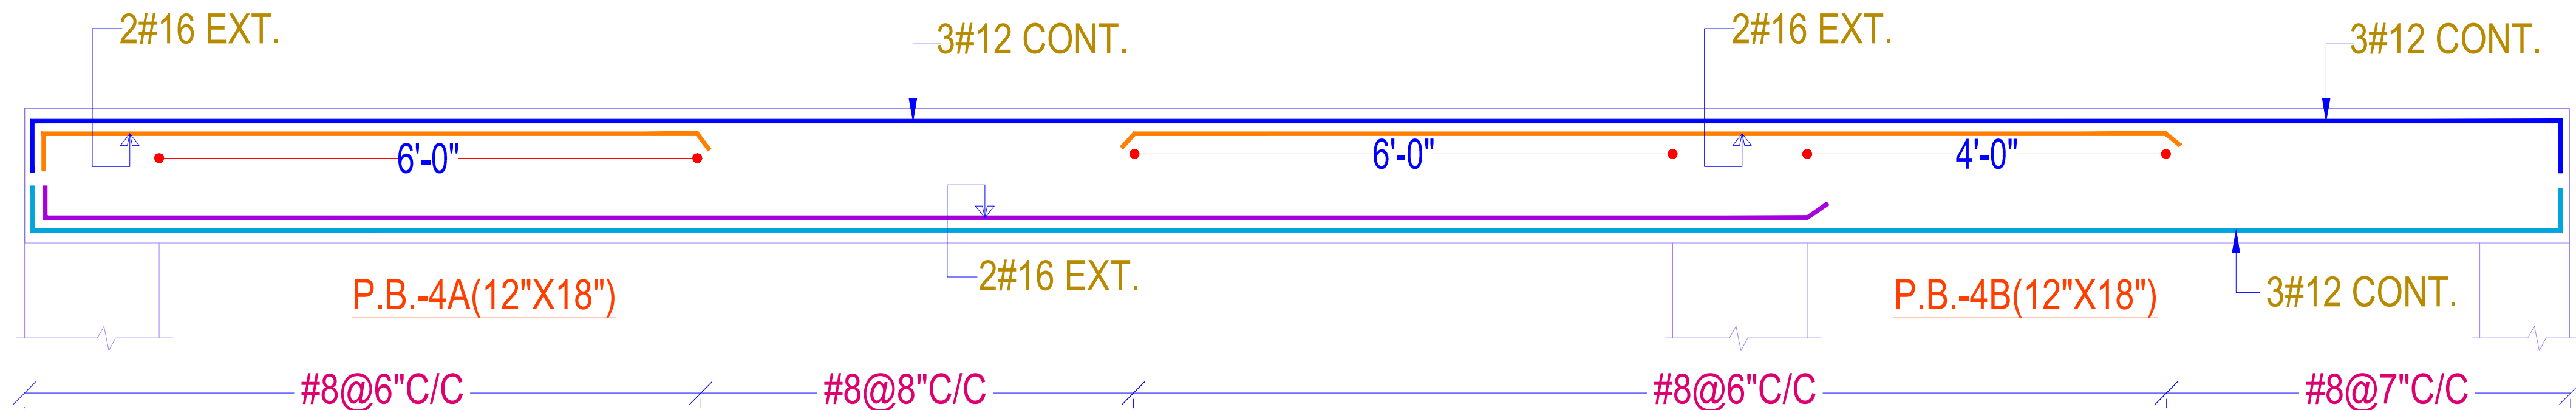

ISSUED TO	ISSUED TO	ISSUED TO	REVISION	DATE	REVISION

FILE LOCATION

PROJECT:	CLARK JAWAI KOTHAR, PALI
DRAWING TITLE:	PLINTH BEAM DETAIL

ARCHITECTS:-	NEERAV GUPTA
STRUCTURAL CONS.	SANRACHNA S-41,AMBA BARLIJAIPUR PH:91-9799496696, E-mail: sanrachna6665@gmail.com

CADD DEVELOPED.	DRAWING NO.	DATE:
SHIV		03/07/2019
SCALE		

MARKS:

NOTES:
* PLEASE DO NOT SCALE ANY DRAWING, ONLY WRITTEN DIMENSIONS ARE TO BE FOLLOWED.
* ALL SETTINGS OUT COLUMNS , WALLS, DIMENSION AND LEVELS SHALL BE READ IN CONDUCTION
* WITH STRUCTURAL AND ARE DRAWINGS
* FOR ALL OPENINGS, CUTOUTS, DROPS, SIMPS, PITS, PLEASE REFER CONSULTANTS DRAWINGS TO BE CONFIRMED BY ARCHITECTS' ENGINEER INCHARGE

REVISION:		
REV.	DATE	DESCRIPTION

PROJECT:	CLARK JAWAI KOTHAR, PALI
ARCHITECT:	NEERAV GUPTA CA/2009/44766 L-1, KRISHNA MARG, C- SCHEME, JAIPUR (302001), RAJASTHAN. PH.0141-2360825 E-Mail-ravigupta_15@yahoo.com

DRAWING TITLE:	PLINTH BEAM DETAIL
DRAWN BY:	RISHABH
CHECKED BY:	NEERAV
SCALE:	NTS
DATE:	9/07/2019
DRAWING NO.:	7