

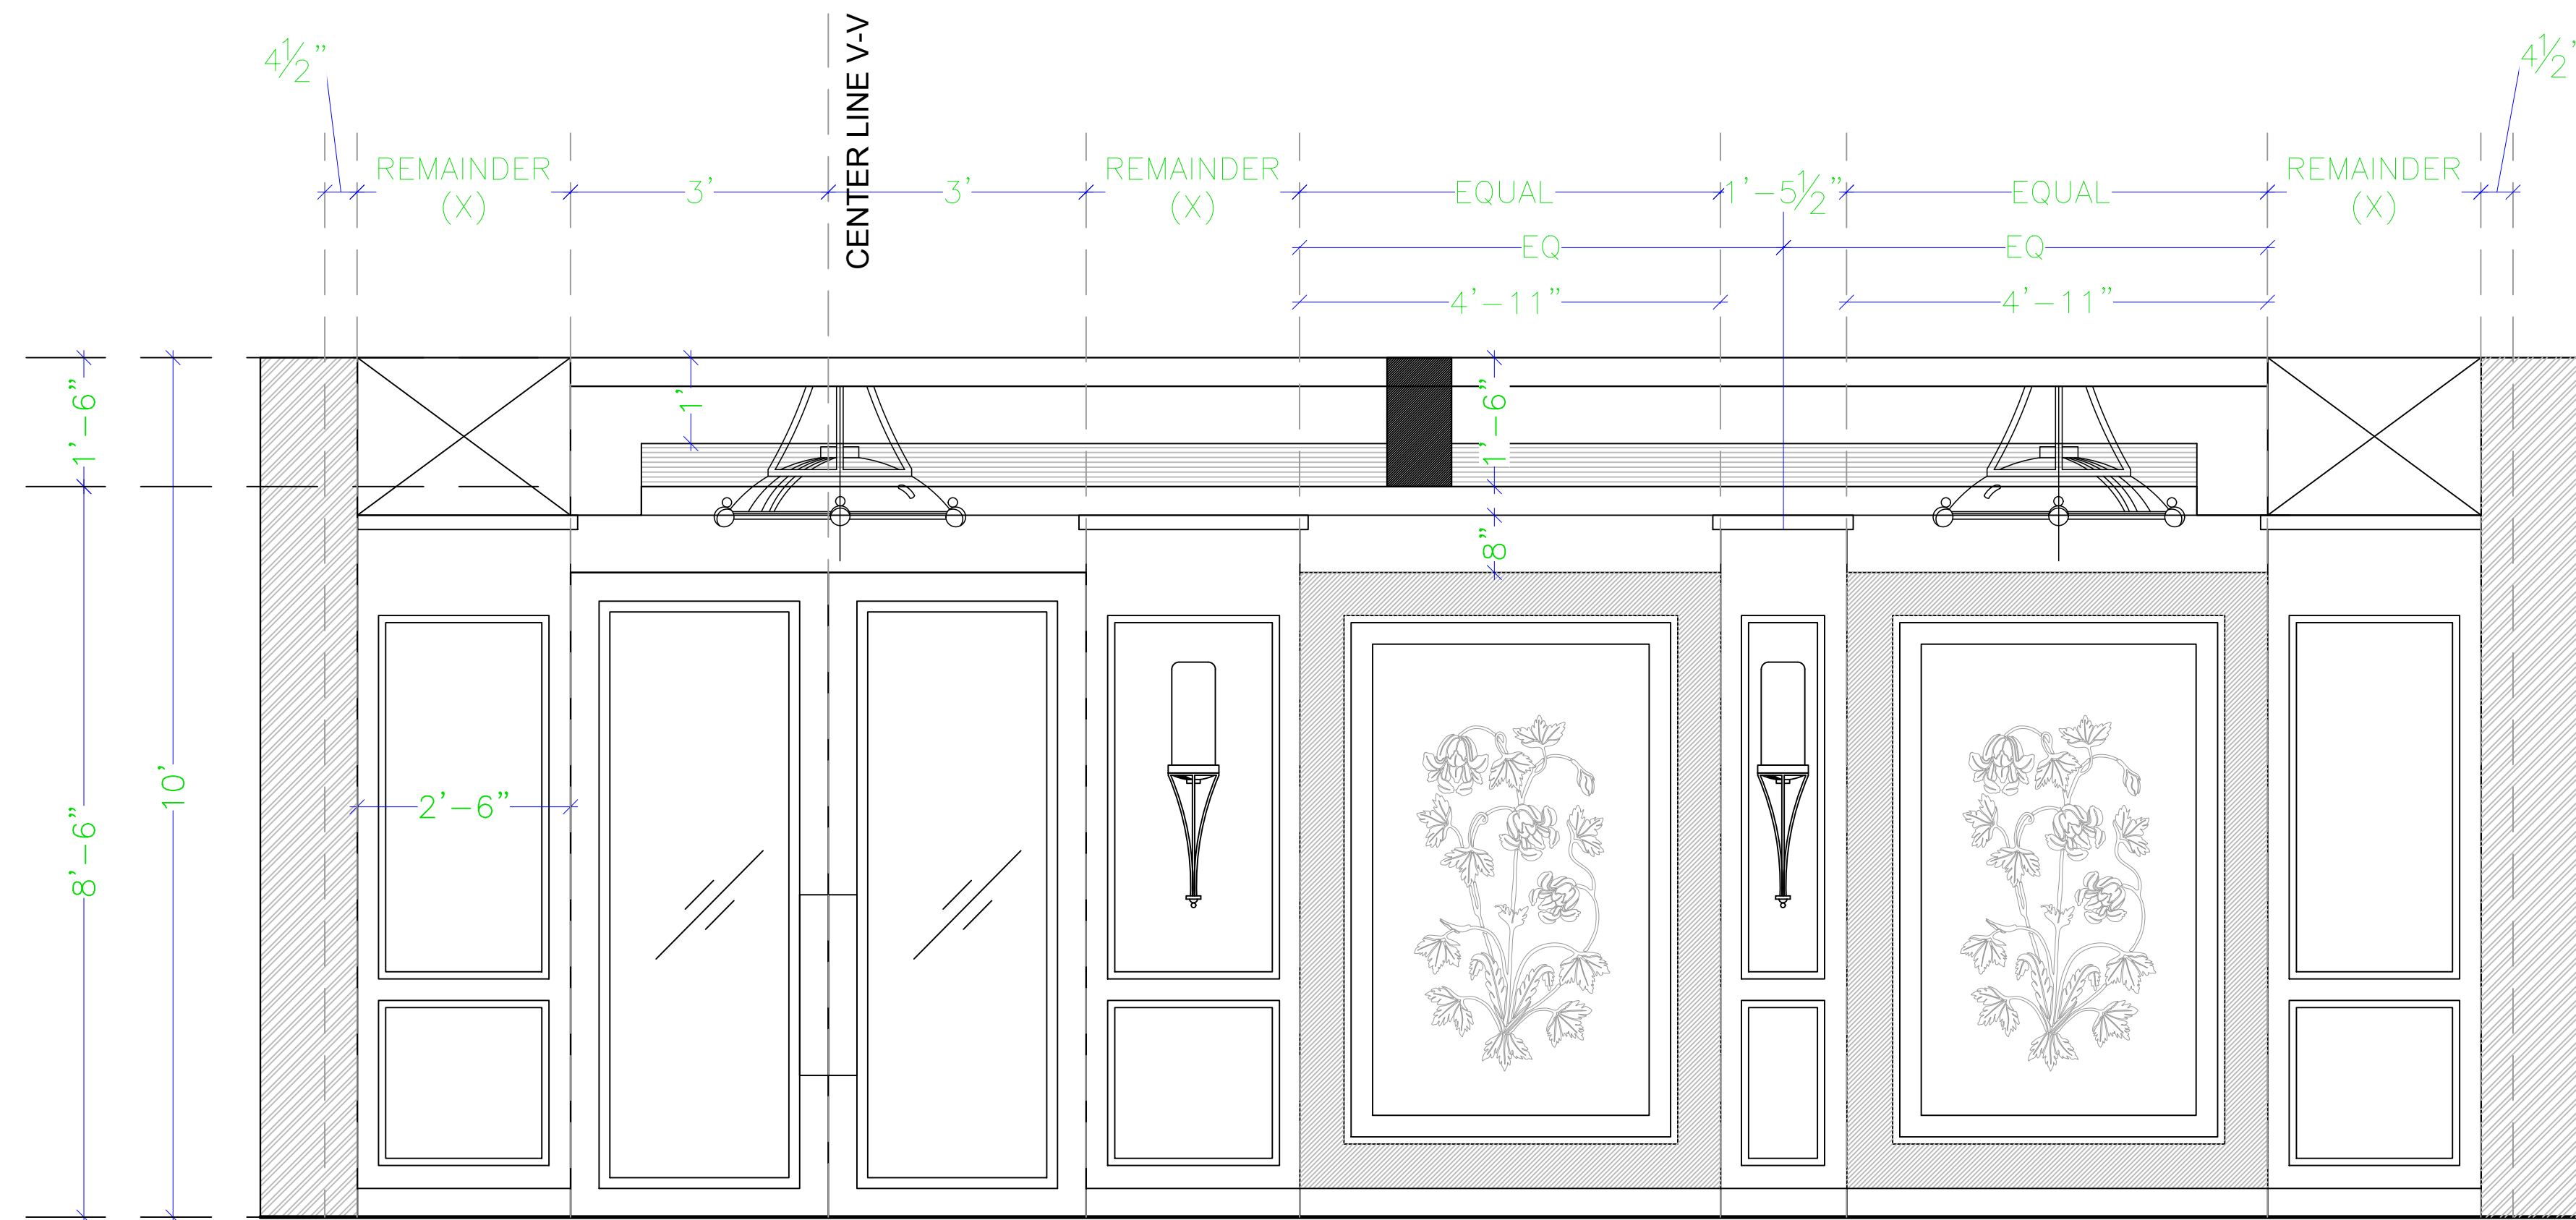


ELEVATION-A

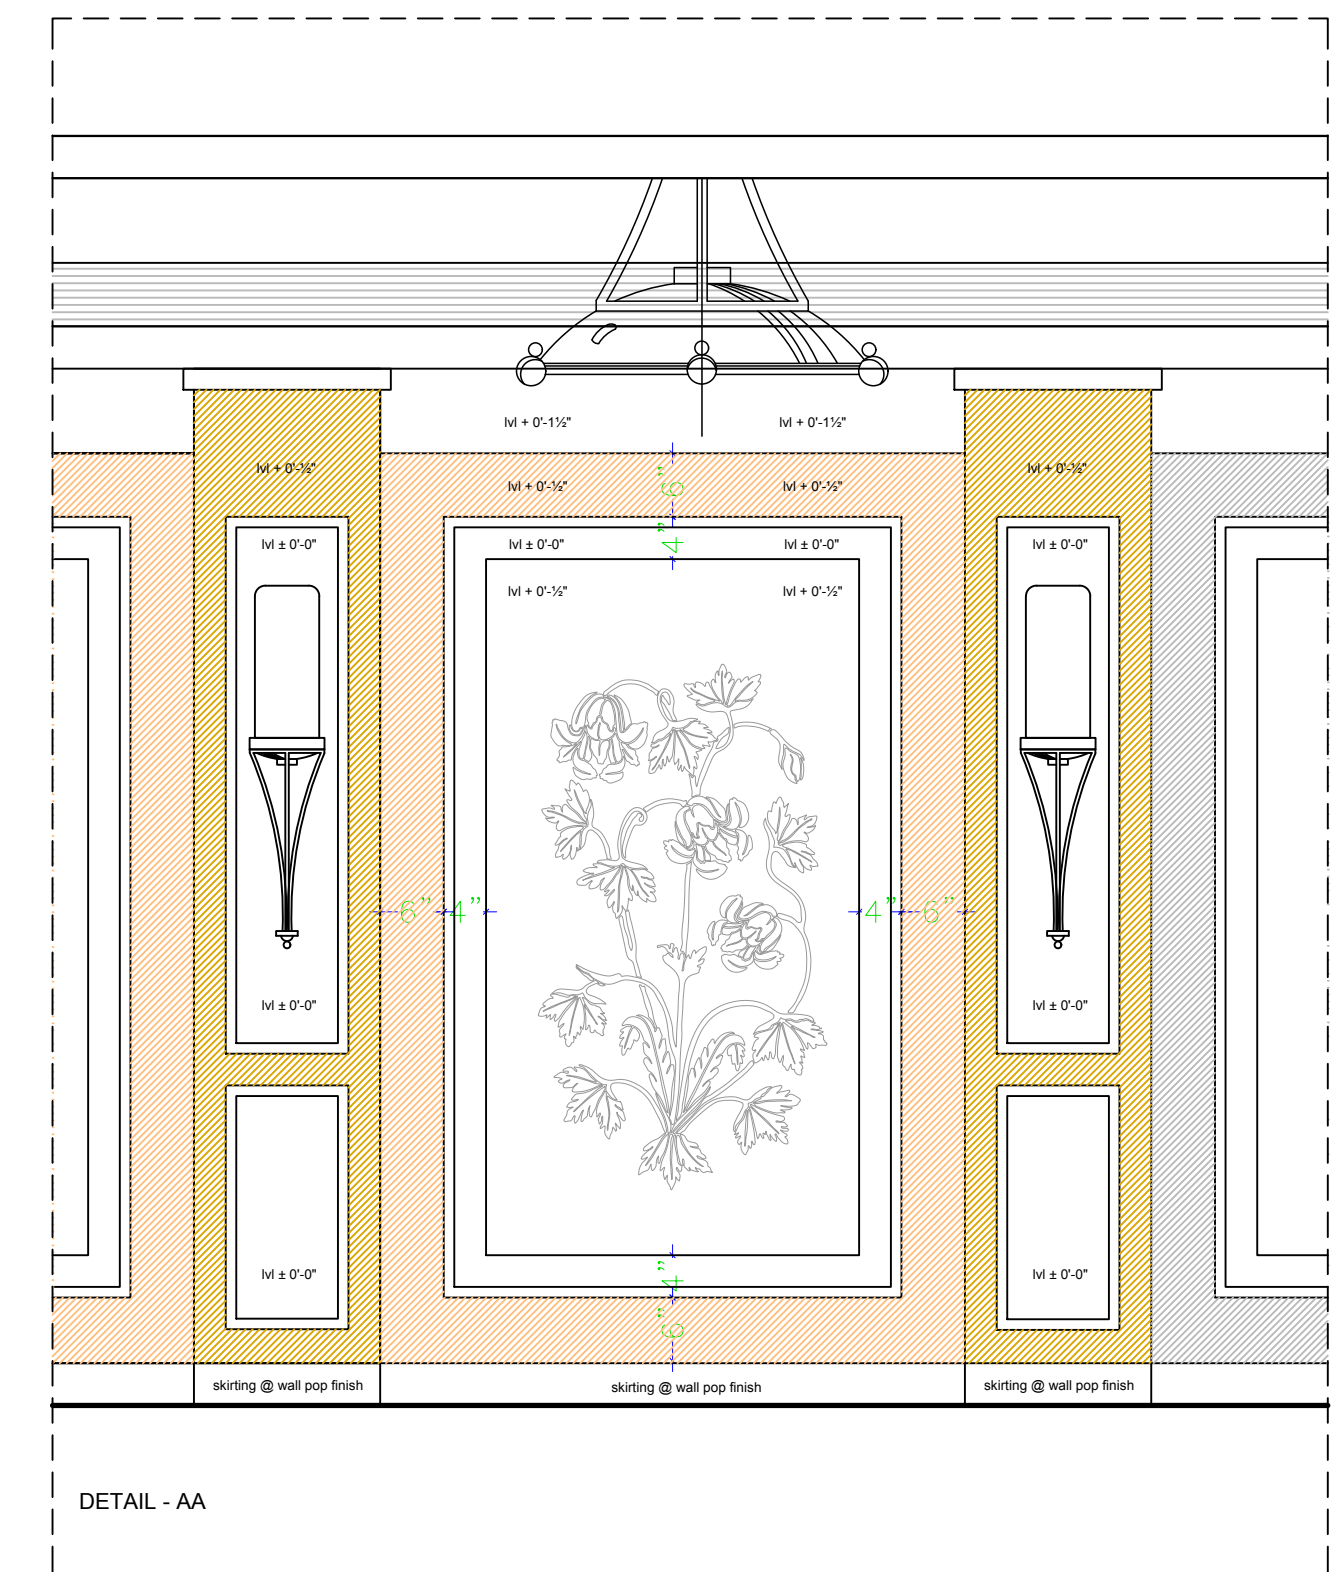

ELEVATION-B

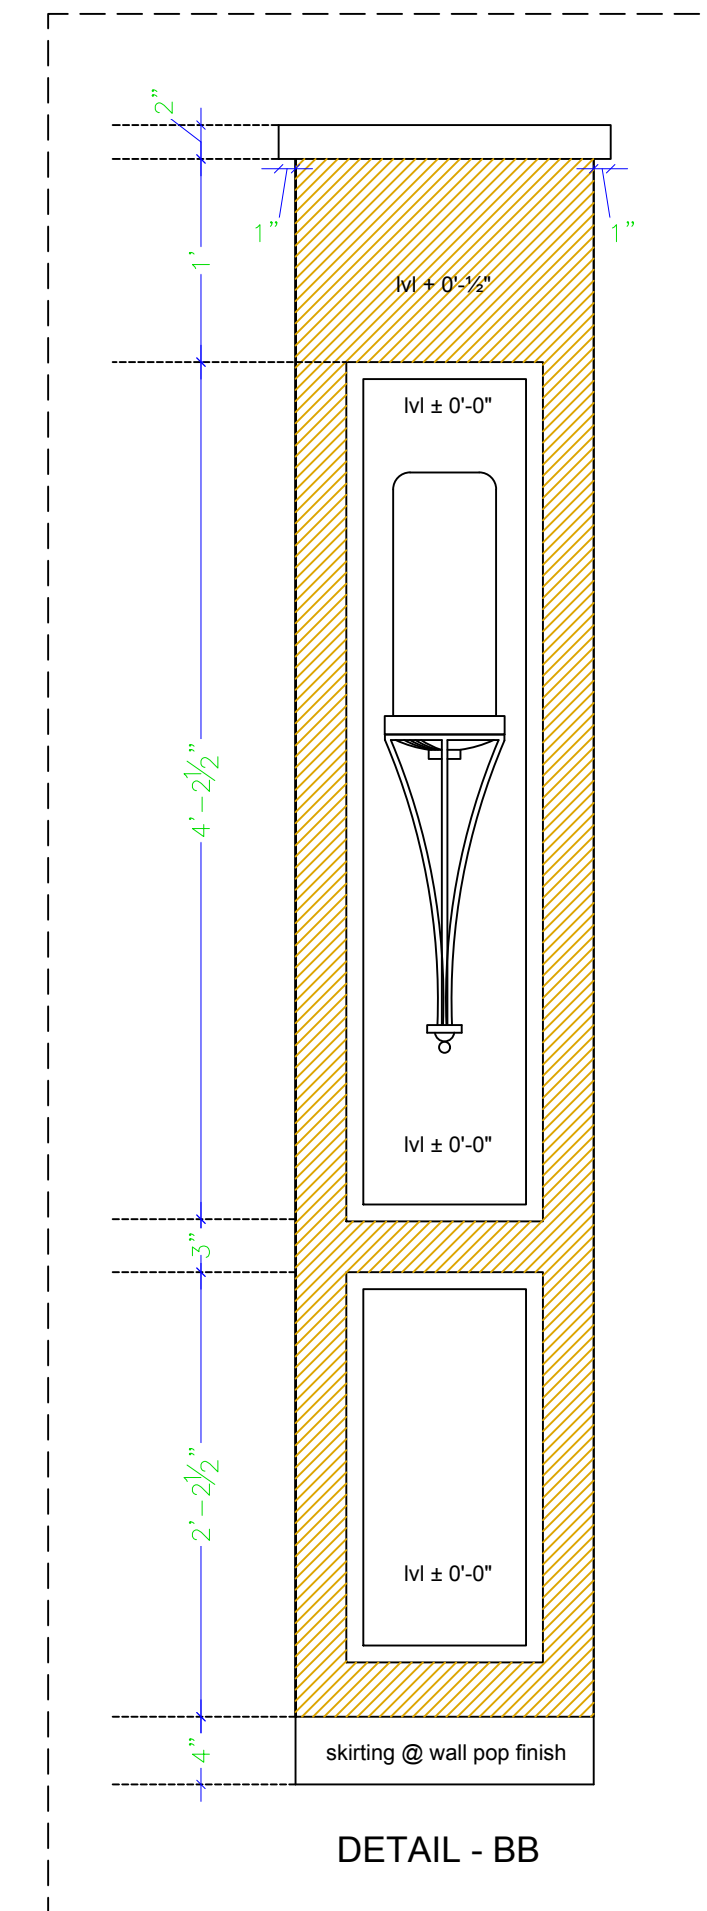

ARCHITECT:
NEERAV GUPTA
L-1, KRISHNA MARG, C-SCHEME,
JAIPUR, (302001), RAJASTHAN.
PH.0141-2360825
E-Mail-architect_neeravgupta@yahoo.com

PROJECT:
CLARKS

DRAWING TITLE:
**MULTIPURPOSE HALL
WALL ELEVATION- A,B**

DRAWN BY: **RAHUL** SCALE: **N.T.S.** DATE: **02-01-2019**
CHECKED BY: **NEERAV GUPTA** SHEET NO :- **C/AV/MP/AR/03**

NOTES:
THE COPYRIGHT AND PROPERTY OF THIS DESIGN AND DRAWING
BELONGS TO **NEERAV GUPTA**. IT MUST NOT BE COPIED OR
REPRODUCED IN ANY MANNER WITHOUT THEIR WRITTEN
CONSENT. A LEGAL ACTION AS PER LAW MAY BE INITIATED
AGAINST THE OFFENDER.