
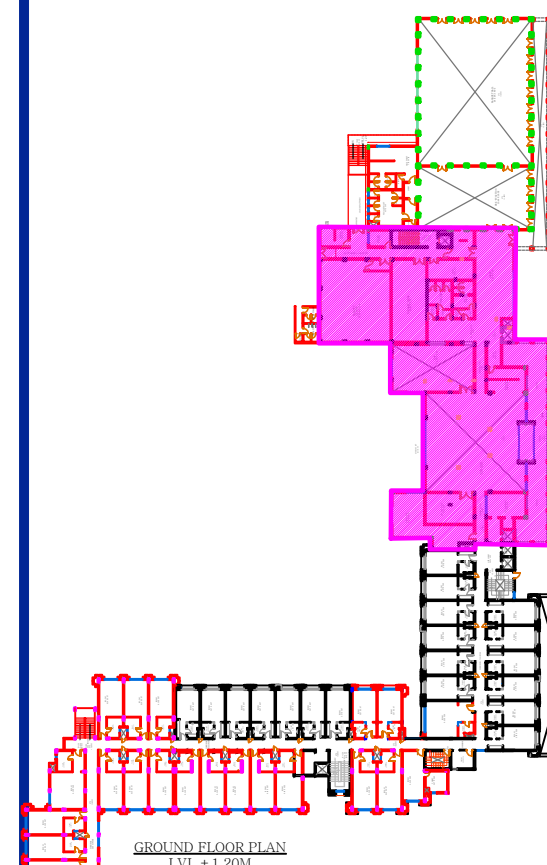
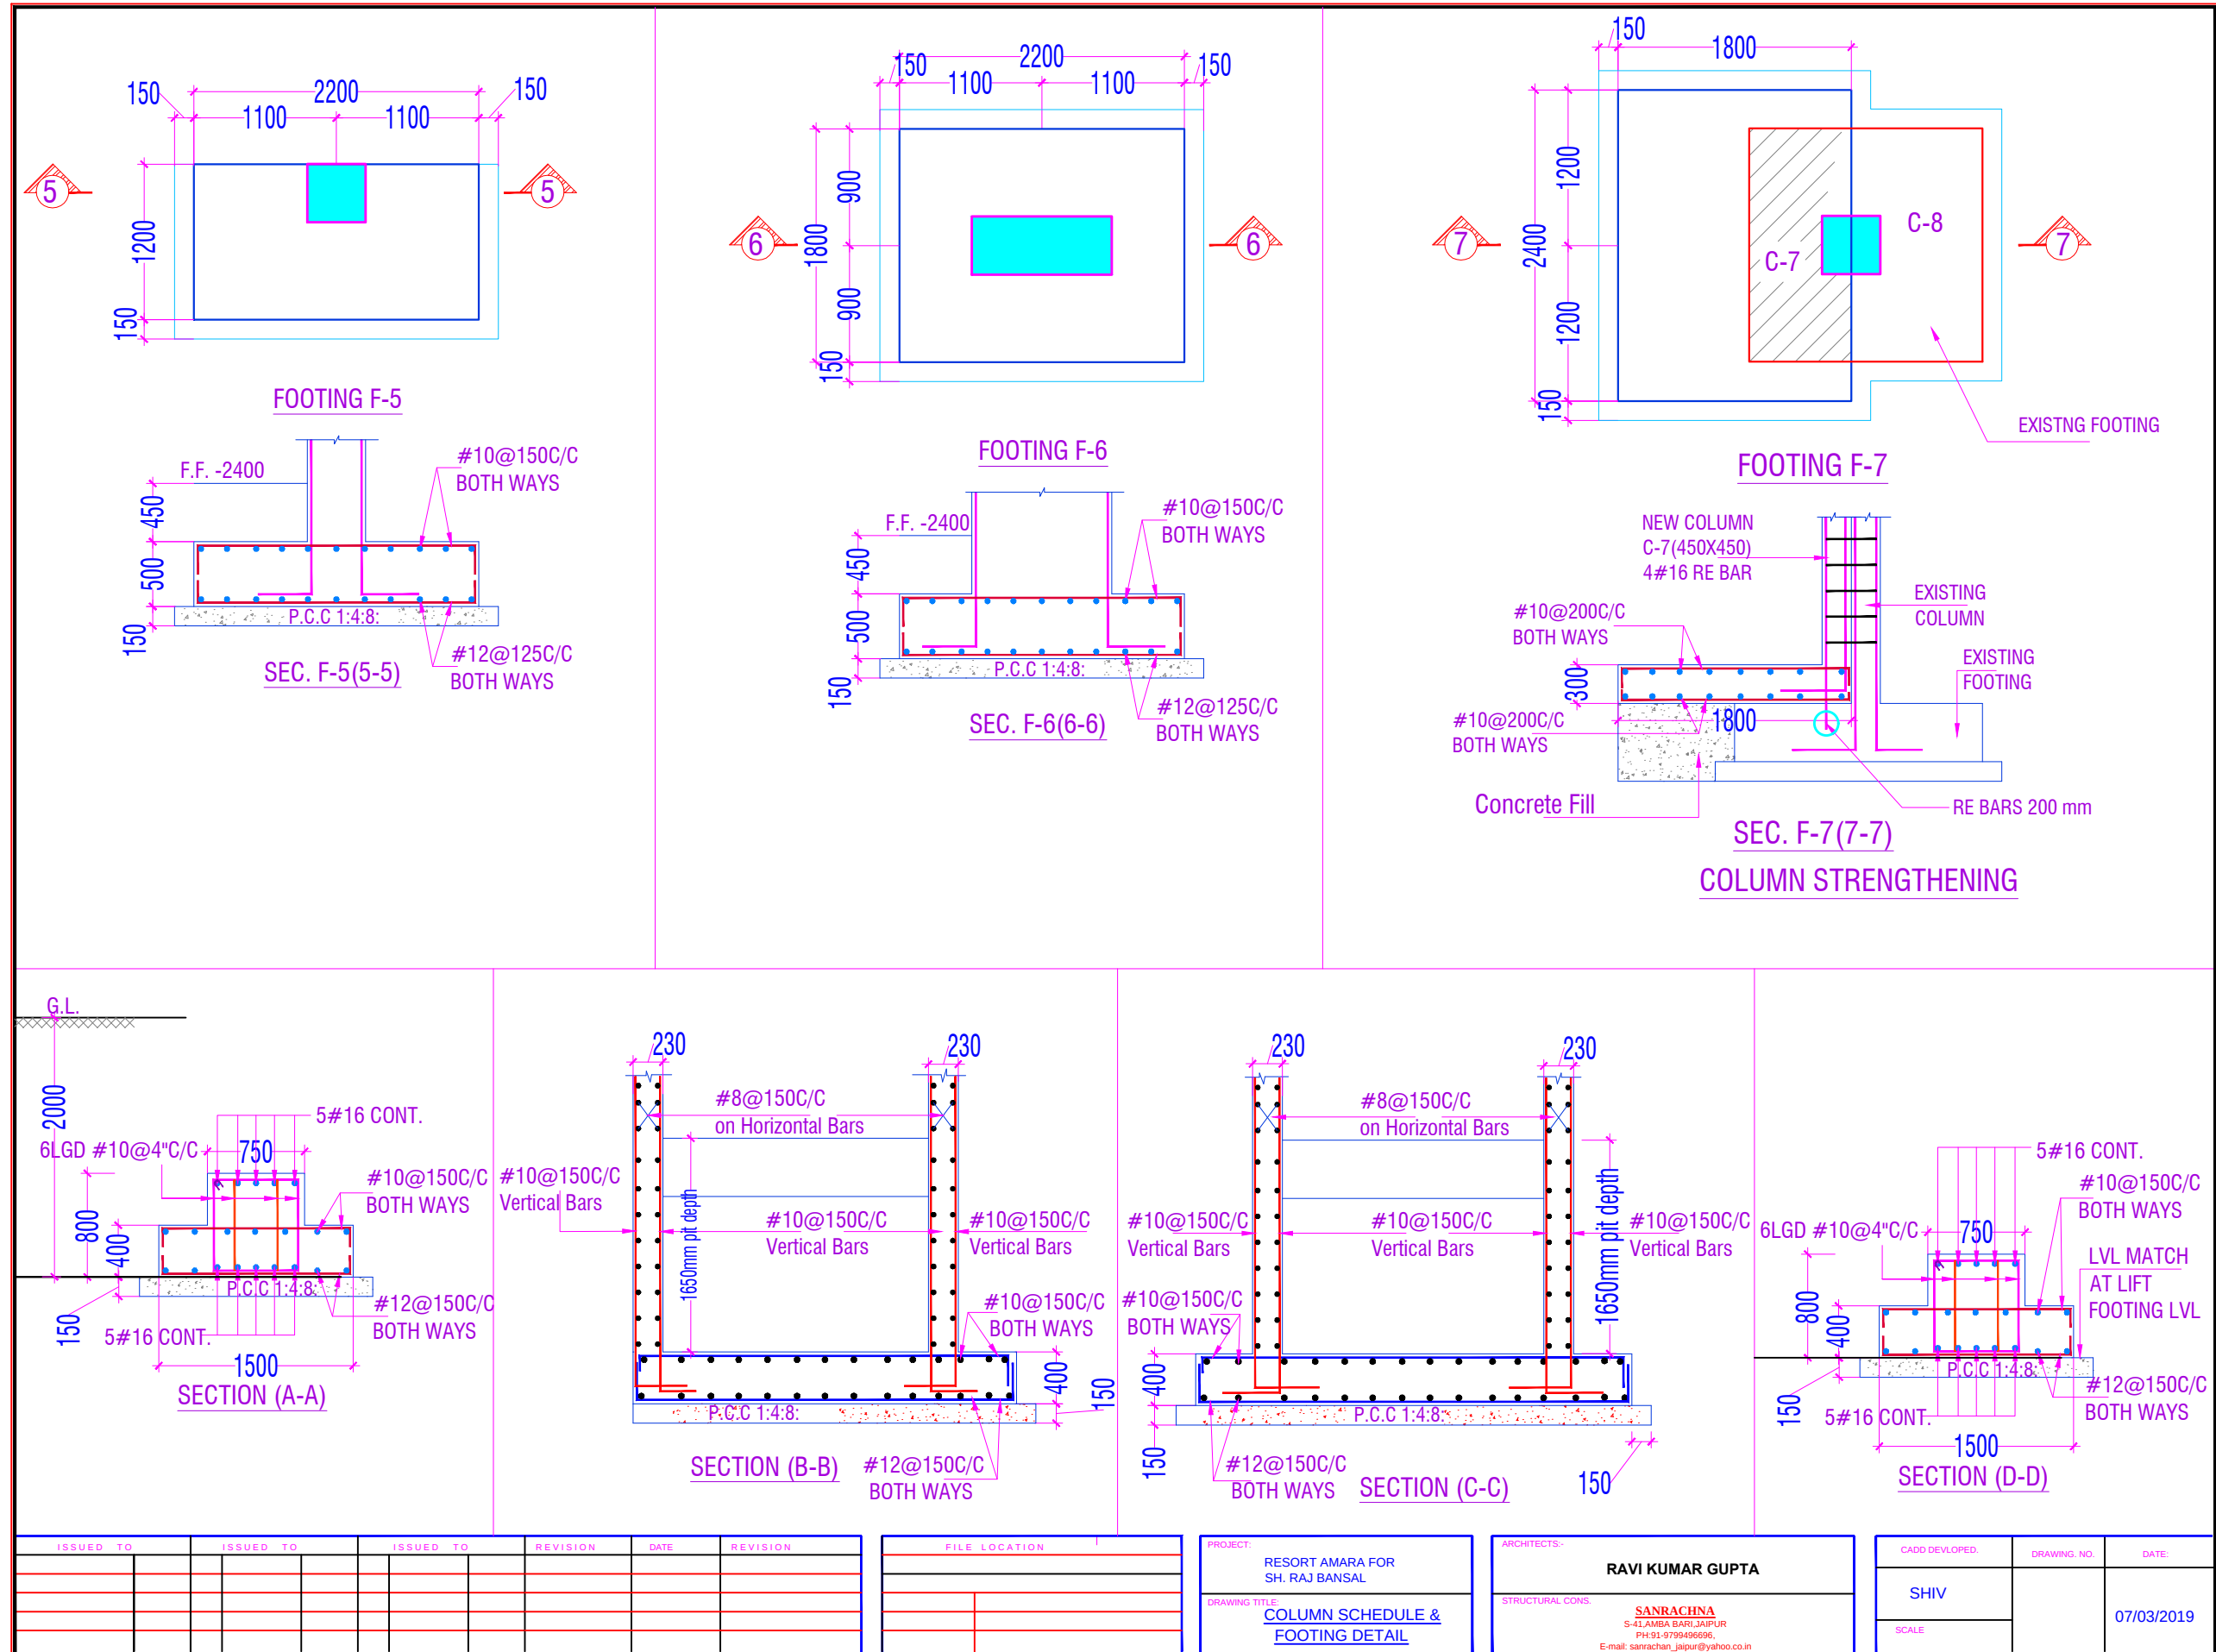


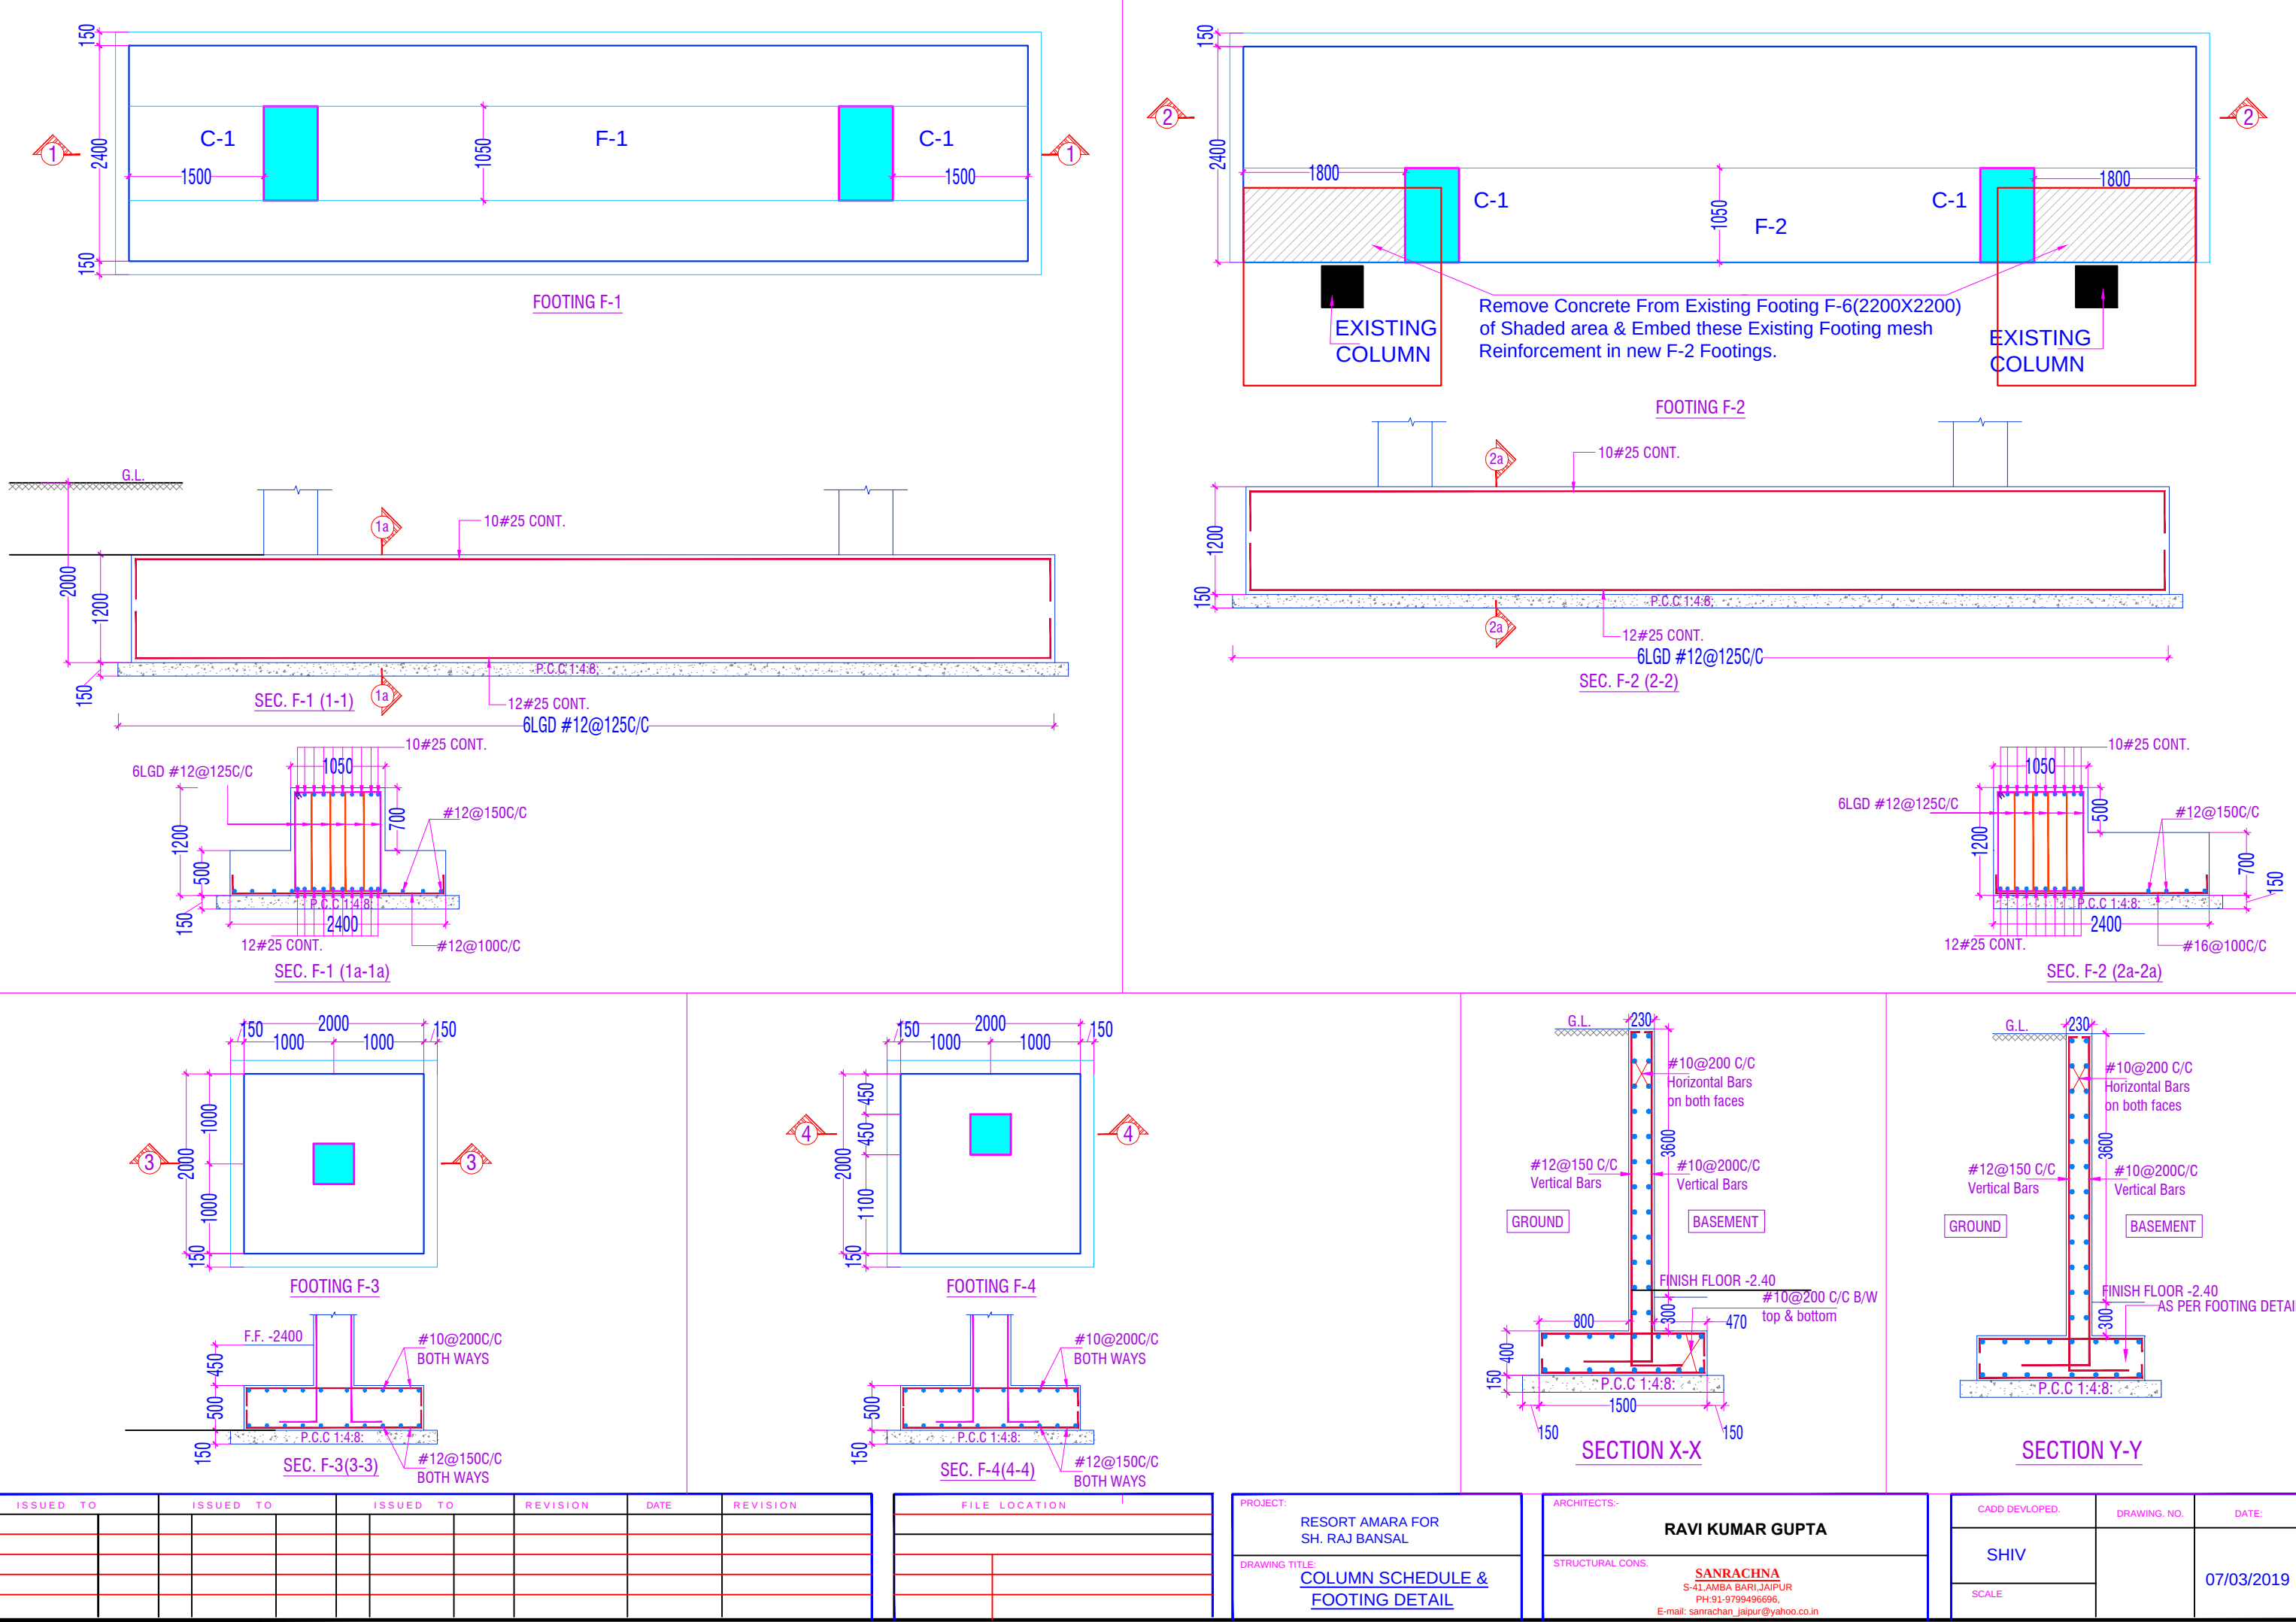

ARCHITECT:			
RAVI KUMAR GUPTA			
CA/83/7739			
L-1, KRISHNA MARG, C- SCHEME,			
JAIPUR (302001), RAJASTHAN PH.0141-23608			
E-Mail-architects_sureeratgupta@yahoo.com			
PROJECT:			
RESORTS OF MAKERS			
CHAMBER			
LOCATION:			
JAIPUR			
DRAWING TITLE :			
BLOCK -B			
BASEMENT FLOOR			
COLUMN FOOTING DETAIL			
-2.40M			
DRAWN BY:	SCALE:	DATE:	NOTED:
JITENDRA SINGH	N.T.S	9-3-2019	
CHECKED BY:	DRAWING NO.		
NEERAV	AM / BK - B / BF / ST / 3		
NOTE:			
THE COPYRIGHT AND PROPERTY OF THIS DRAWING OR DESIGN BELONGS TO RAVI KUMAR GUPTA. IT MUST NOT BE COPIED OR REPRODUCED IN ANY MANNER WITHOUT THEIR WRITTEN CONSENT. A LEGAL ACTION AS PER LAW MAY BE TAKE.			

BLOCK-B- BASEMENT FLOOR
COLUMN FOOTING DETAIL -2.40M