


ADVANCE COPY

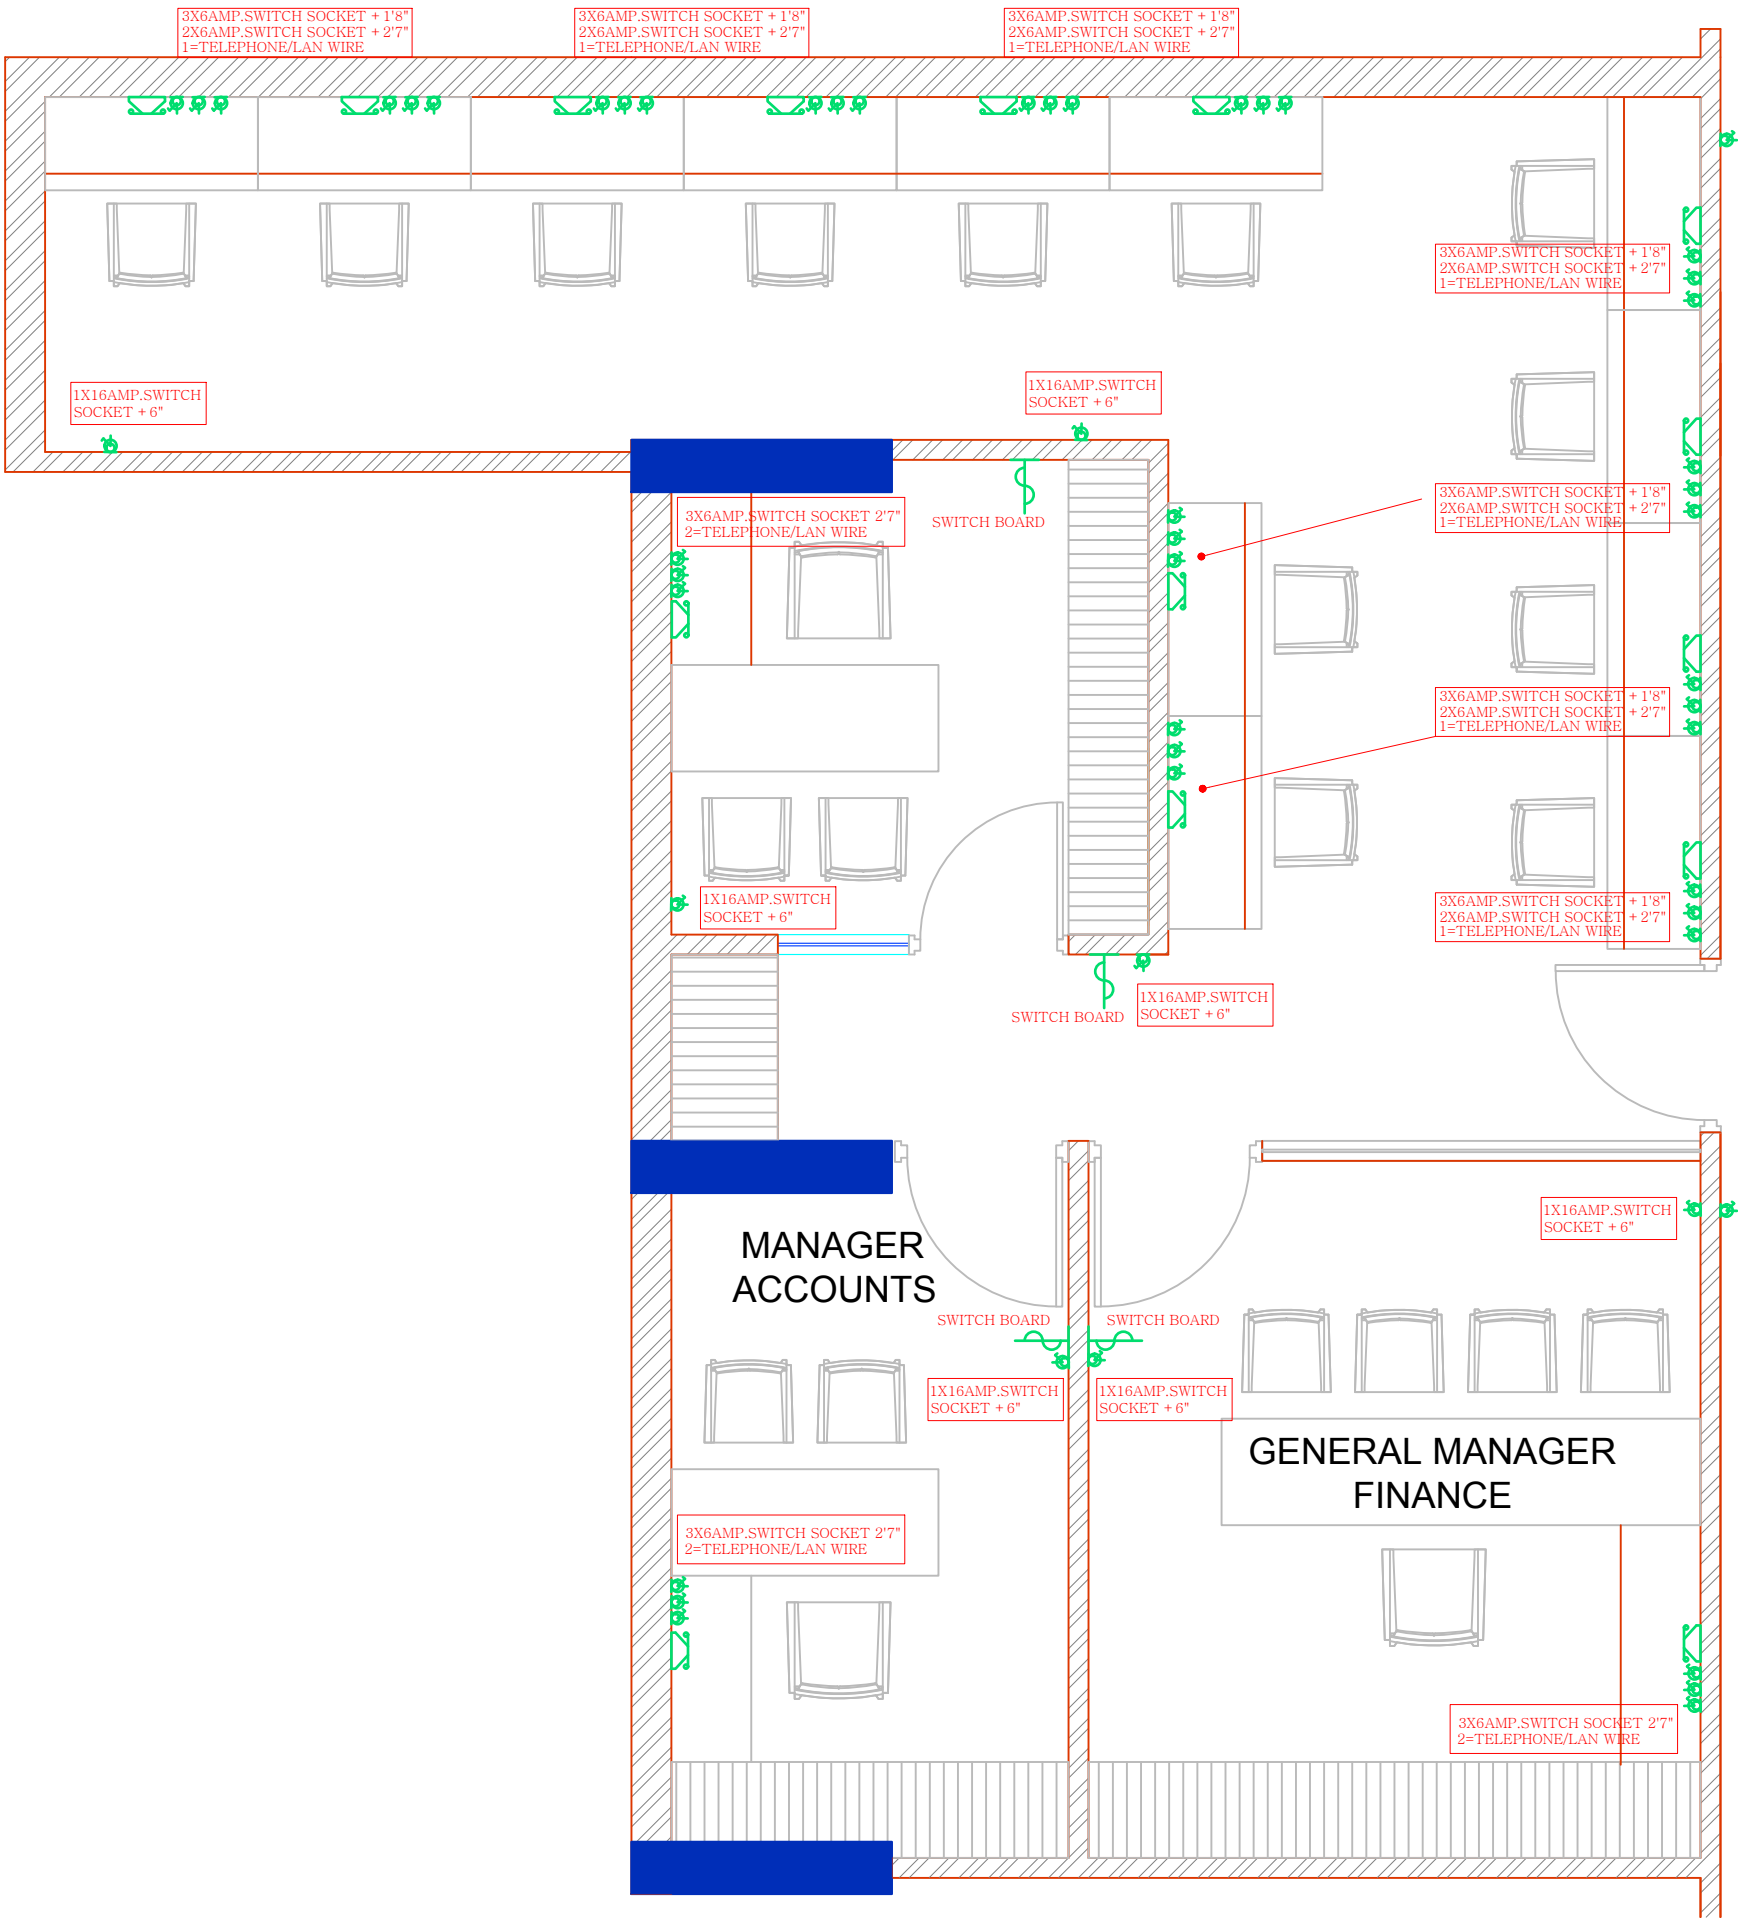

ARCHITECT:
NEERAV GUPTA
L-1, KRISHNA MARG, C-Scheme,
JAIPUR (302001), RAJASTHAN.
PIN 30141-236025
E-Mail: architect_neeravgupta@yahoo.com

PROJECT:
CLARKS

DRAWING TITLE:
ACCOUNTS WORKING

DRAWN BY: RAHUL	SCALE: N.T.S.	DATE: 02-04-2017
CHECKED BY: NEERAV GUPTA	NORTH -> ACC 3	

NOTES:
THE COPYRIGHT AND PROPERTY OF THIS DESIGN AND DRAWING
BELONGS TO NEERAV GUPTA. IT MUST NOT BE COPIED OR
REPRODUCED IN ANY MANNER WITHOUT THEIR WRITTEN
CONSENT. A LEGAL ACTION WILL BE TAKEN FOR ANY
VIOLATION OF THE ABOVE.