
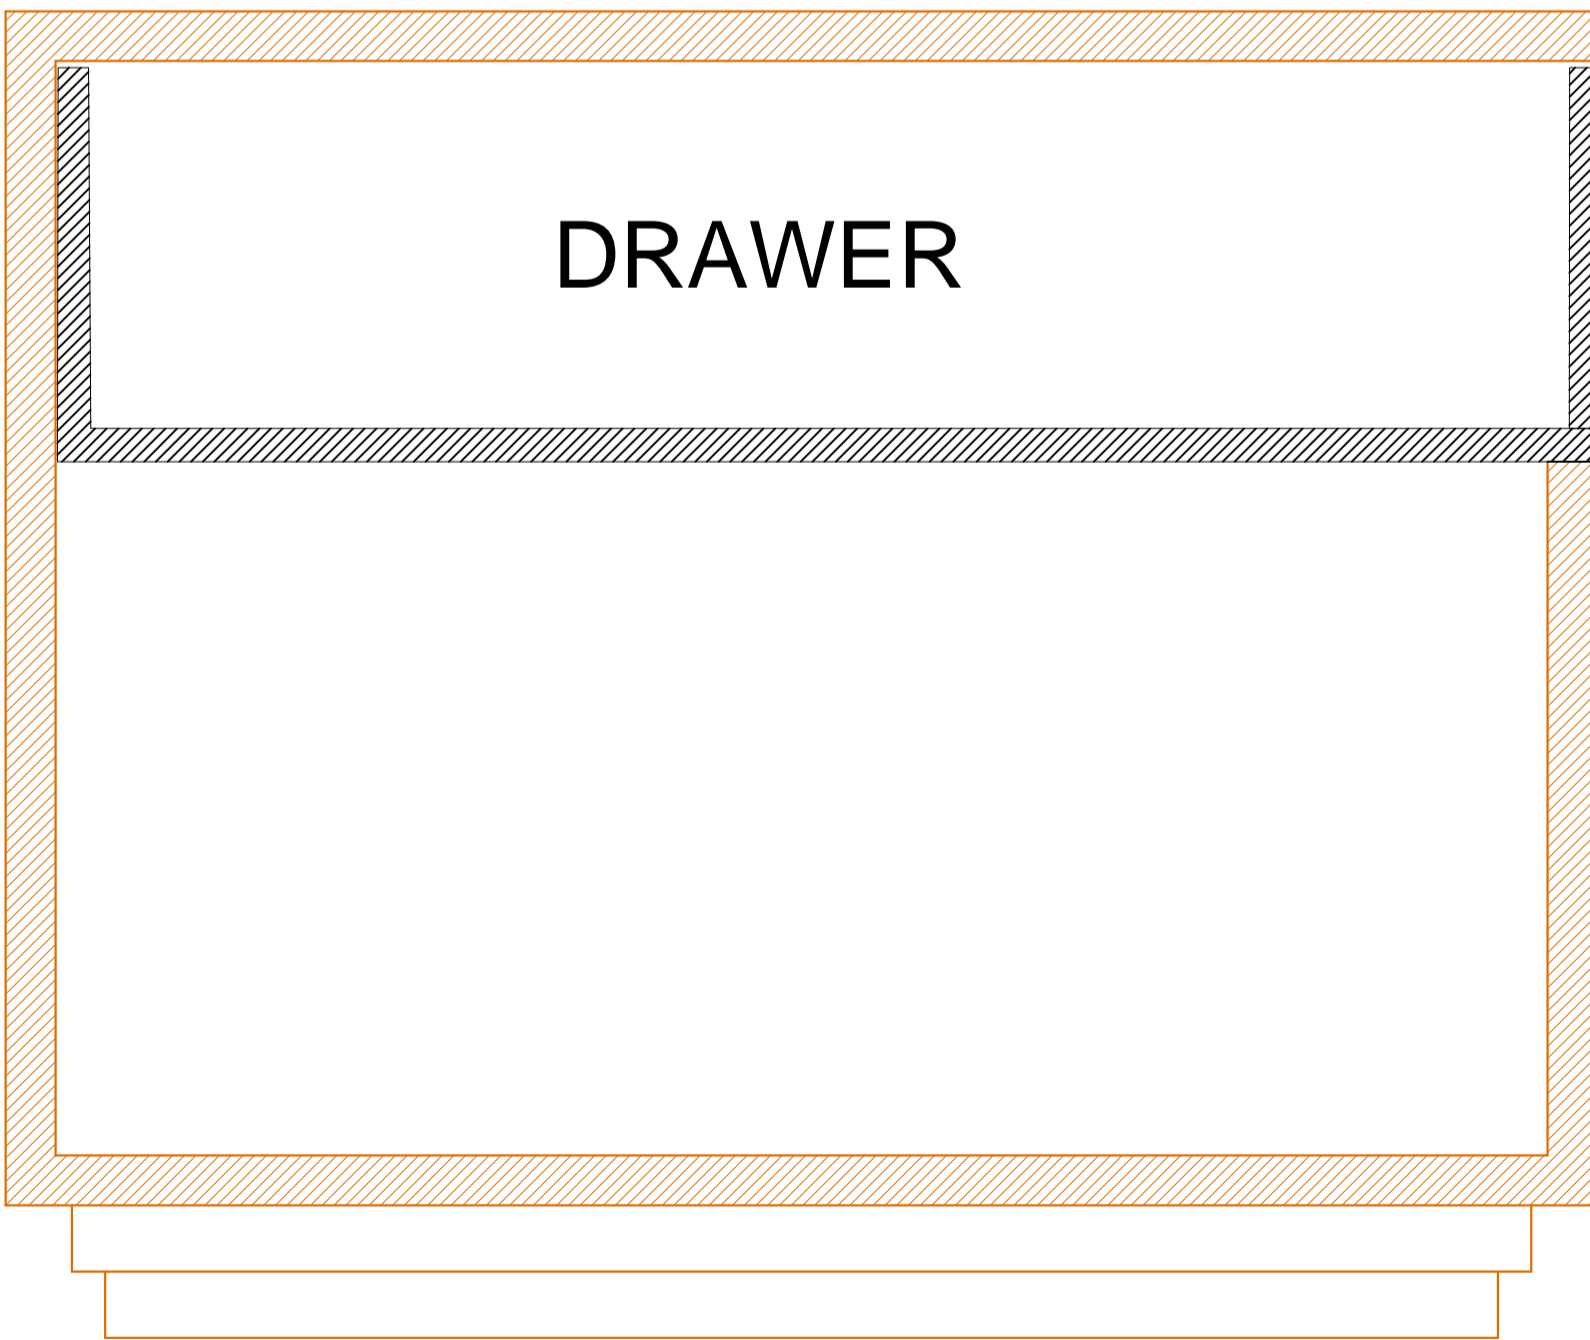


SIDE ELEVATION

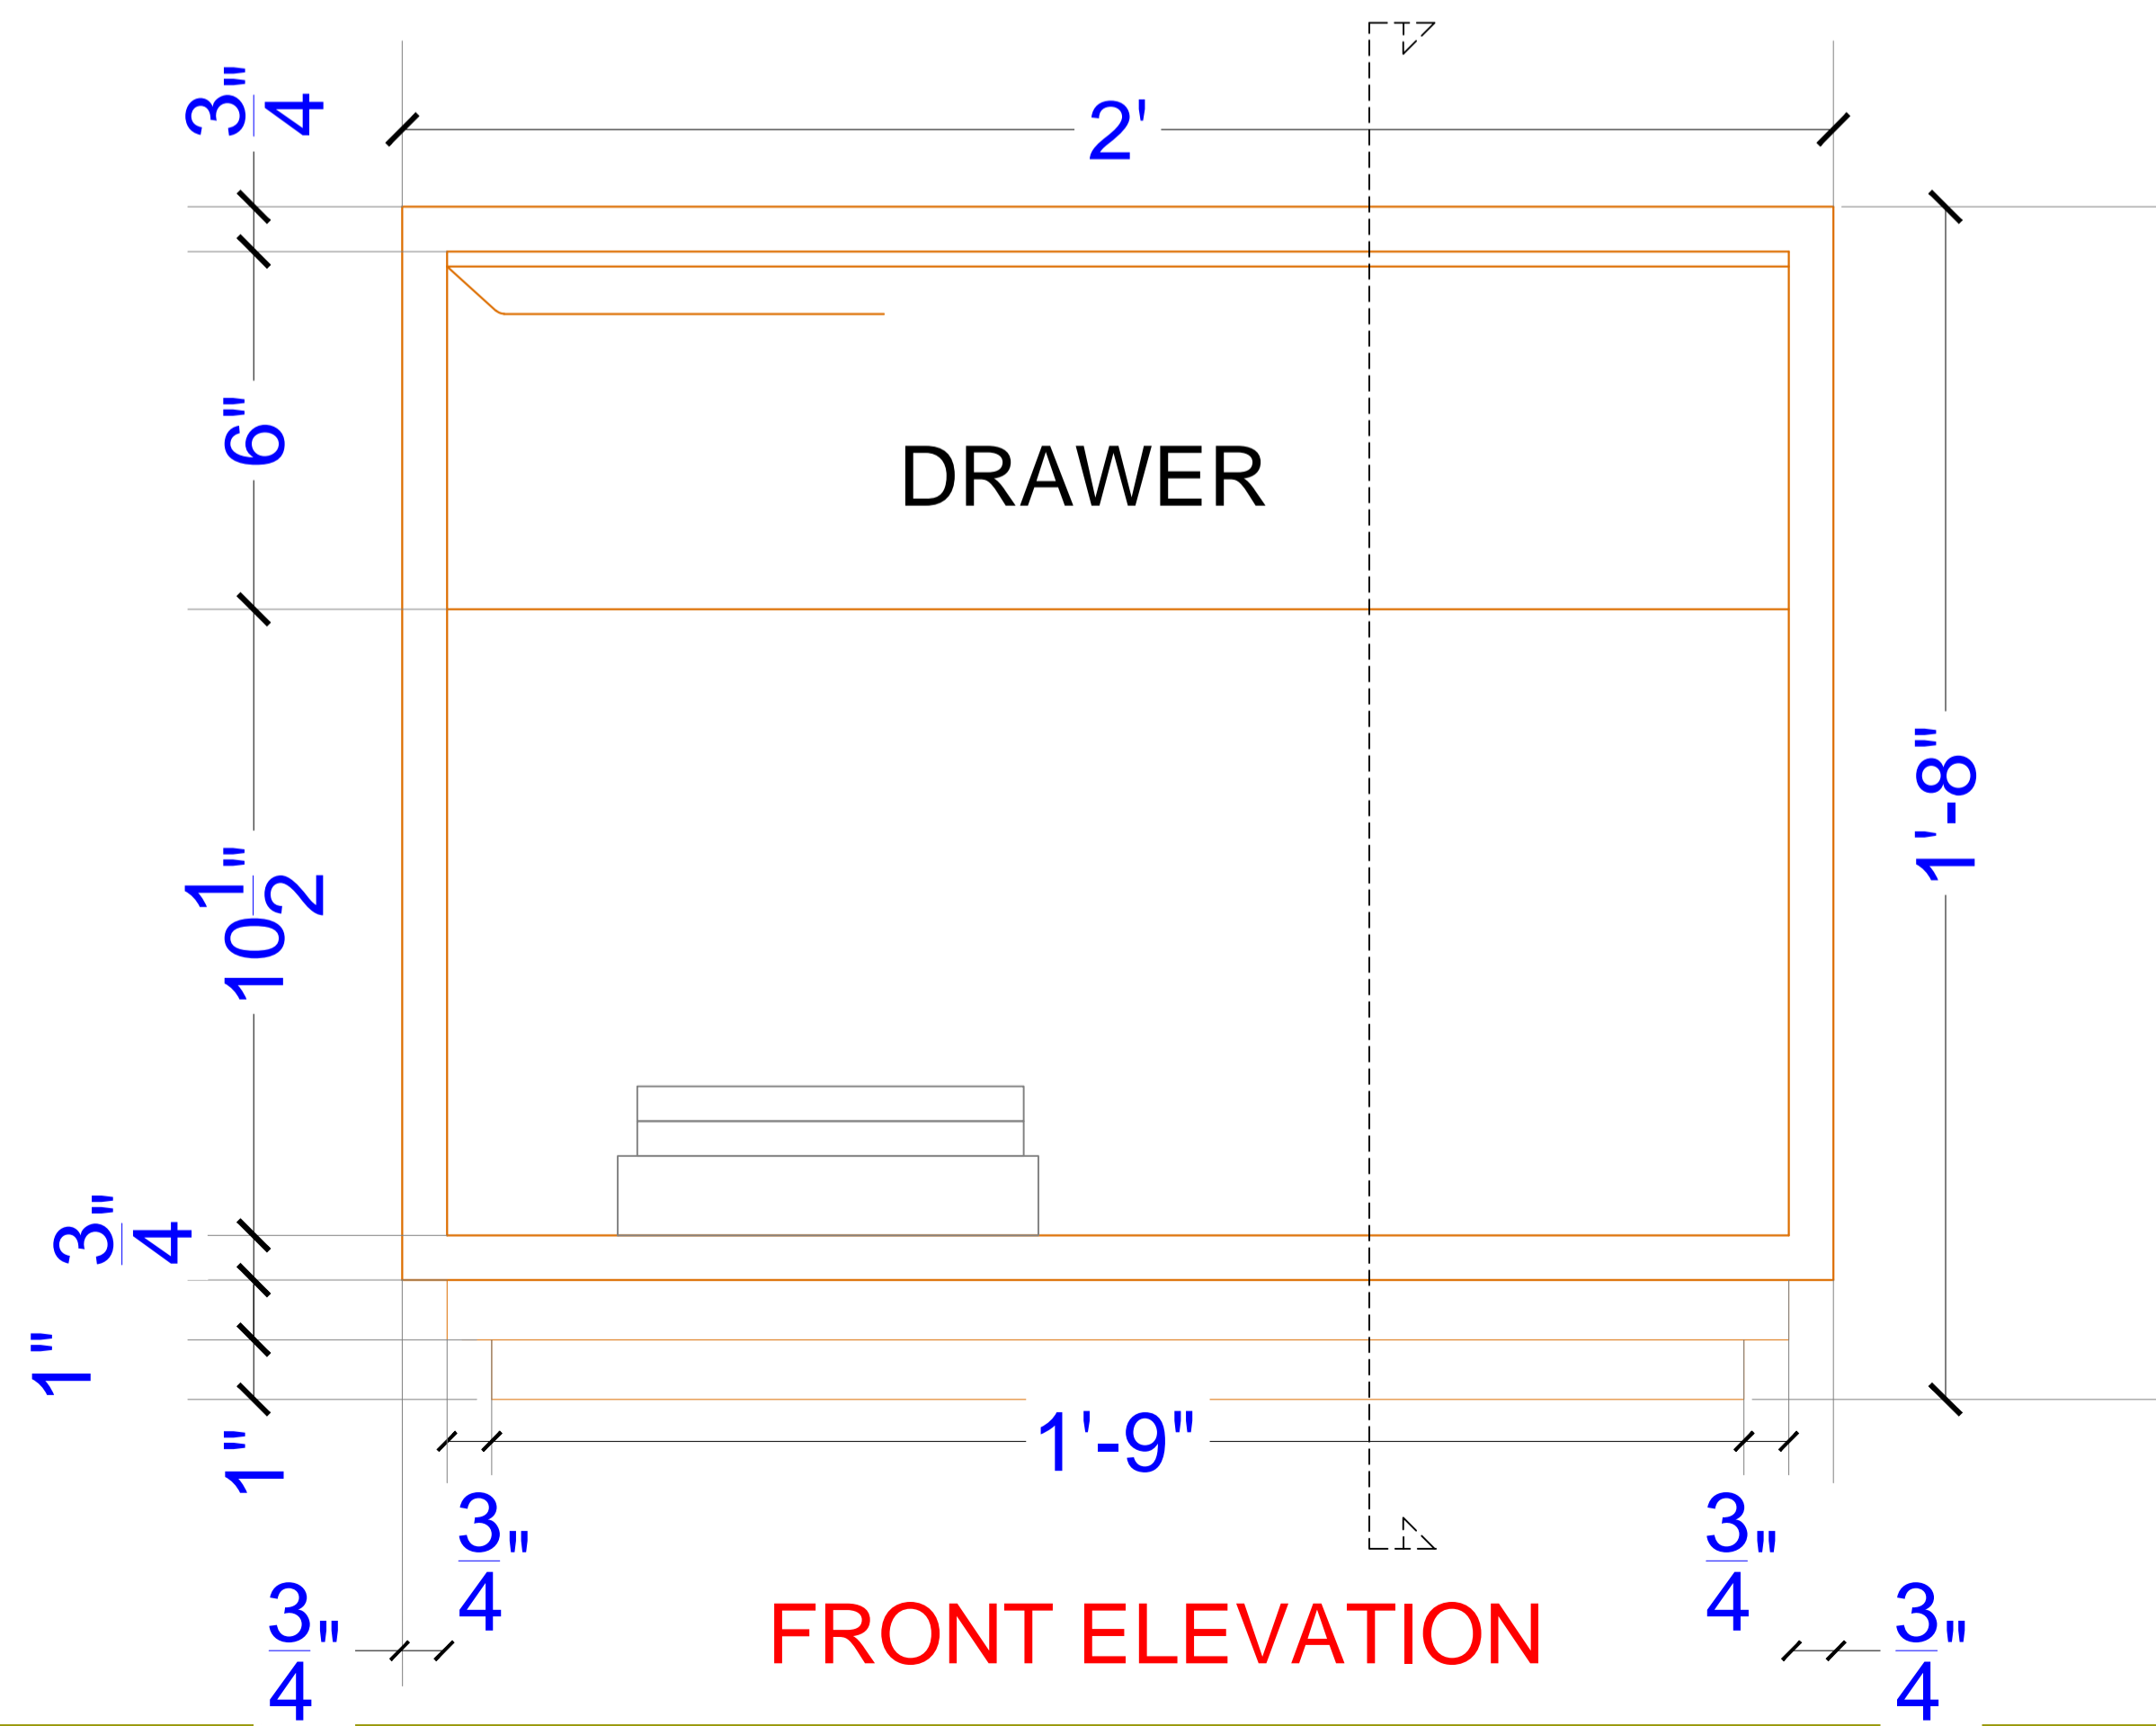

ARCHITECT: <b>NEERAV GUPTA</b> CA/2009/44766 L-1, KRISHNA MARG, C-SCHEME, JAIPUR (302001), RAJASTHAN, PH.0141-2360825 E-Mail-architect_neeravgupta@yahoo.com		
PROJECT: <b>CLARKS FARM HOUSE</b>		
DRAWING TITLE: <b>FURNITURE</b>		
DRAWN BY: <b>DEEPIKA</b>	SCALE: <b>N.T.S</b>	DATE: <b>24-05-2019</b>
CHECKED BY: <b>NEERAV GUPTA</b>	DRAWING NO.:	
NOTES: THE COPYRIGHT AND PROPERTY OF THIS DESIGN AND DRAWING BELONGS TO RAVI KUMAR GUPTA. IT MUST NOT BE COPIED OR REPRODUCED IN ANY MANNER WITHOUT THEIR WRITTEN CONSENT. A LEGAL ACTION AS PER LAW MAY BE INITIATED AGAINST THE OFFENDER.		