

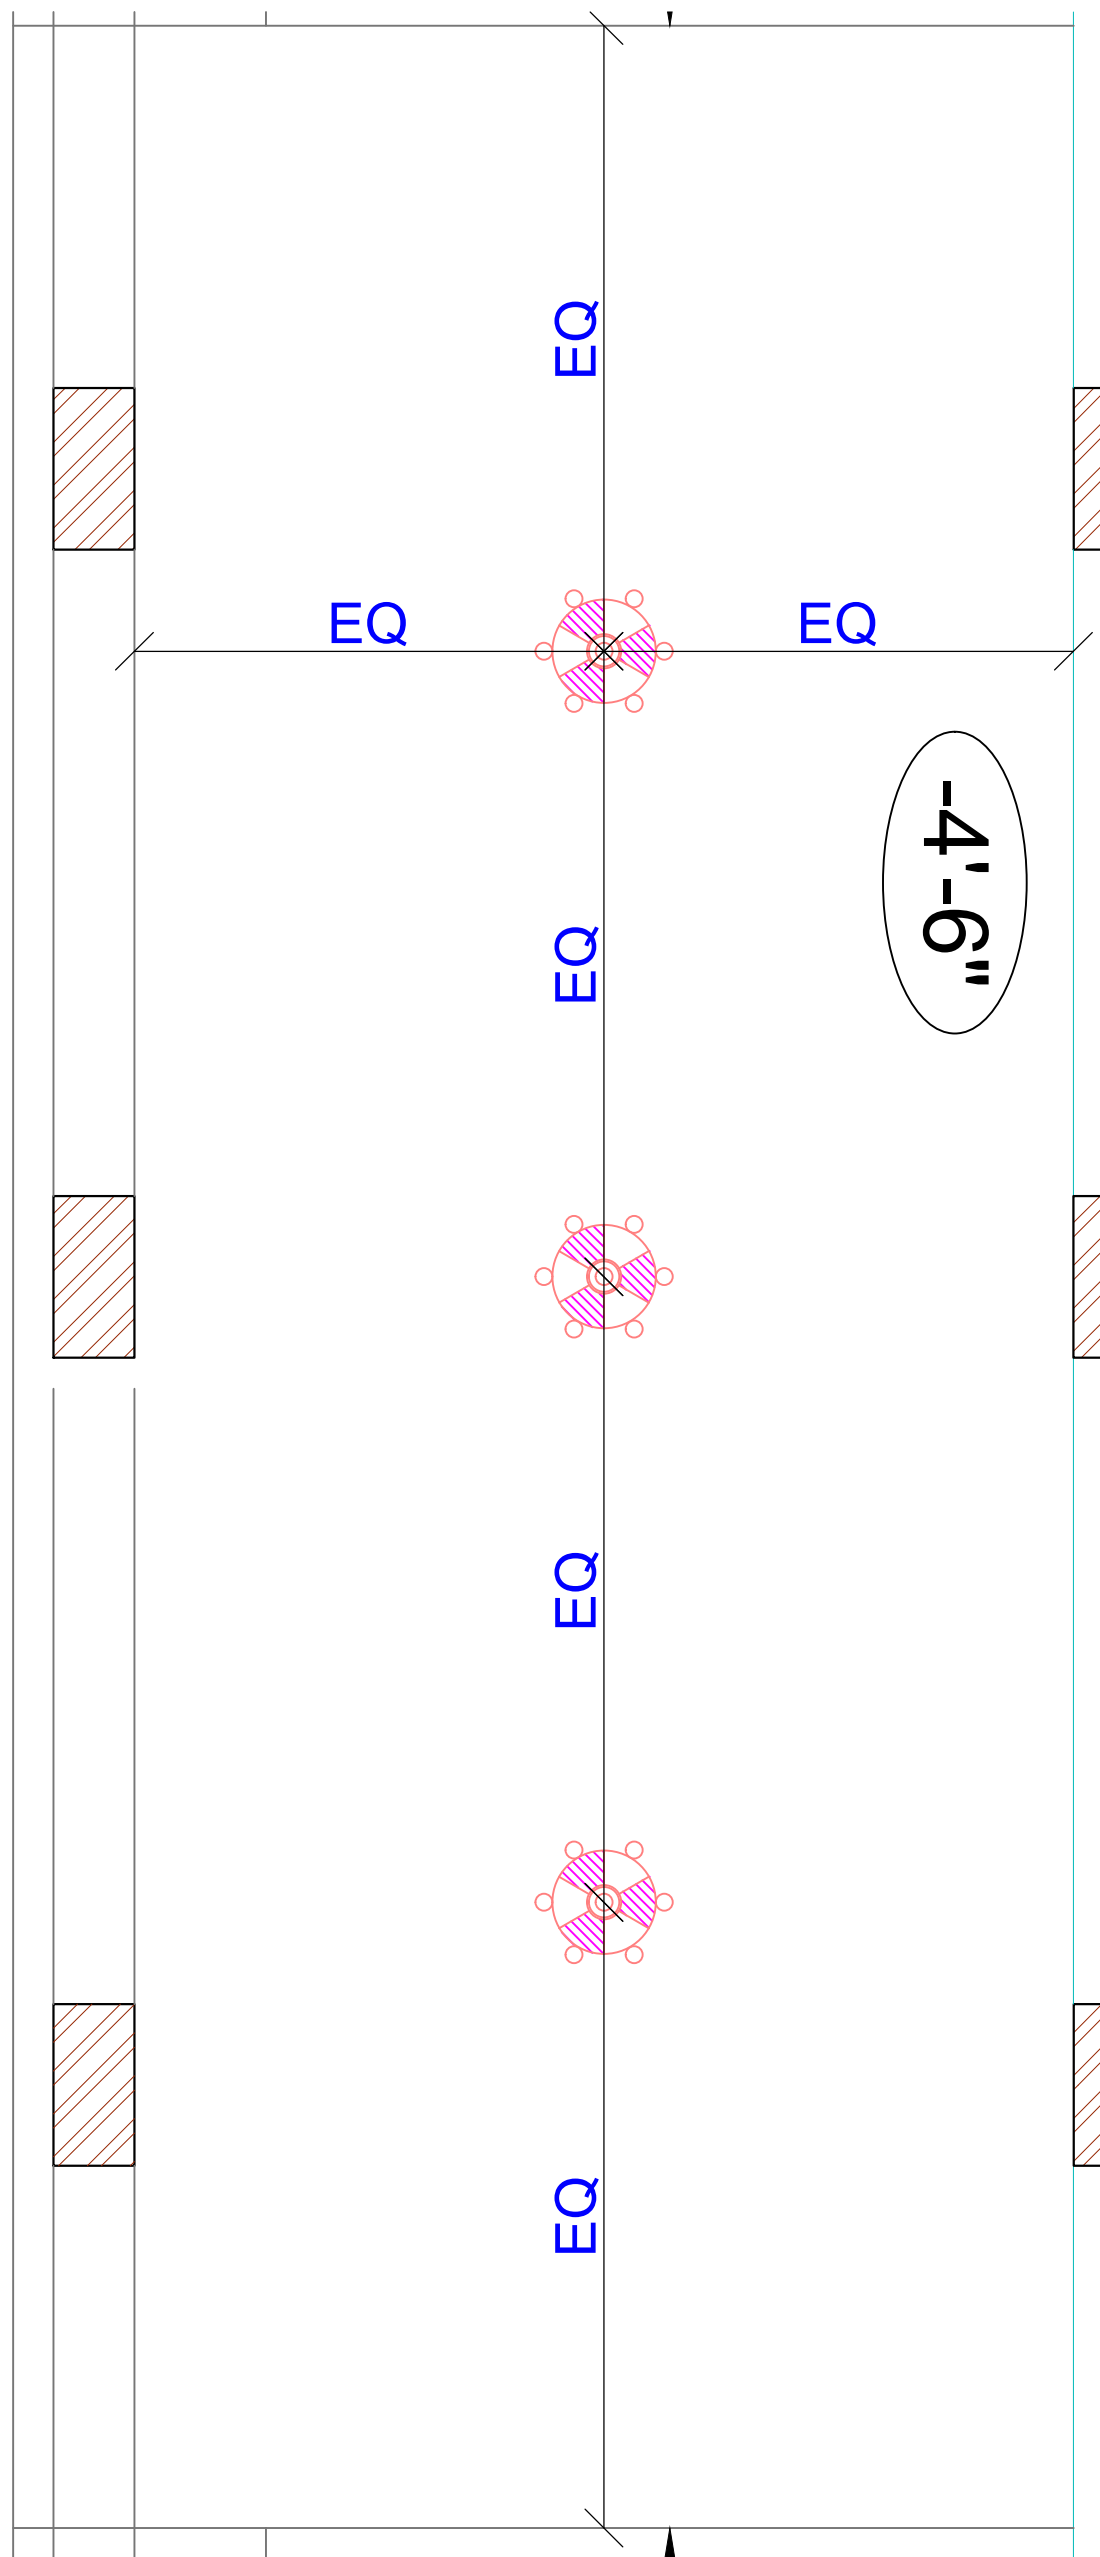


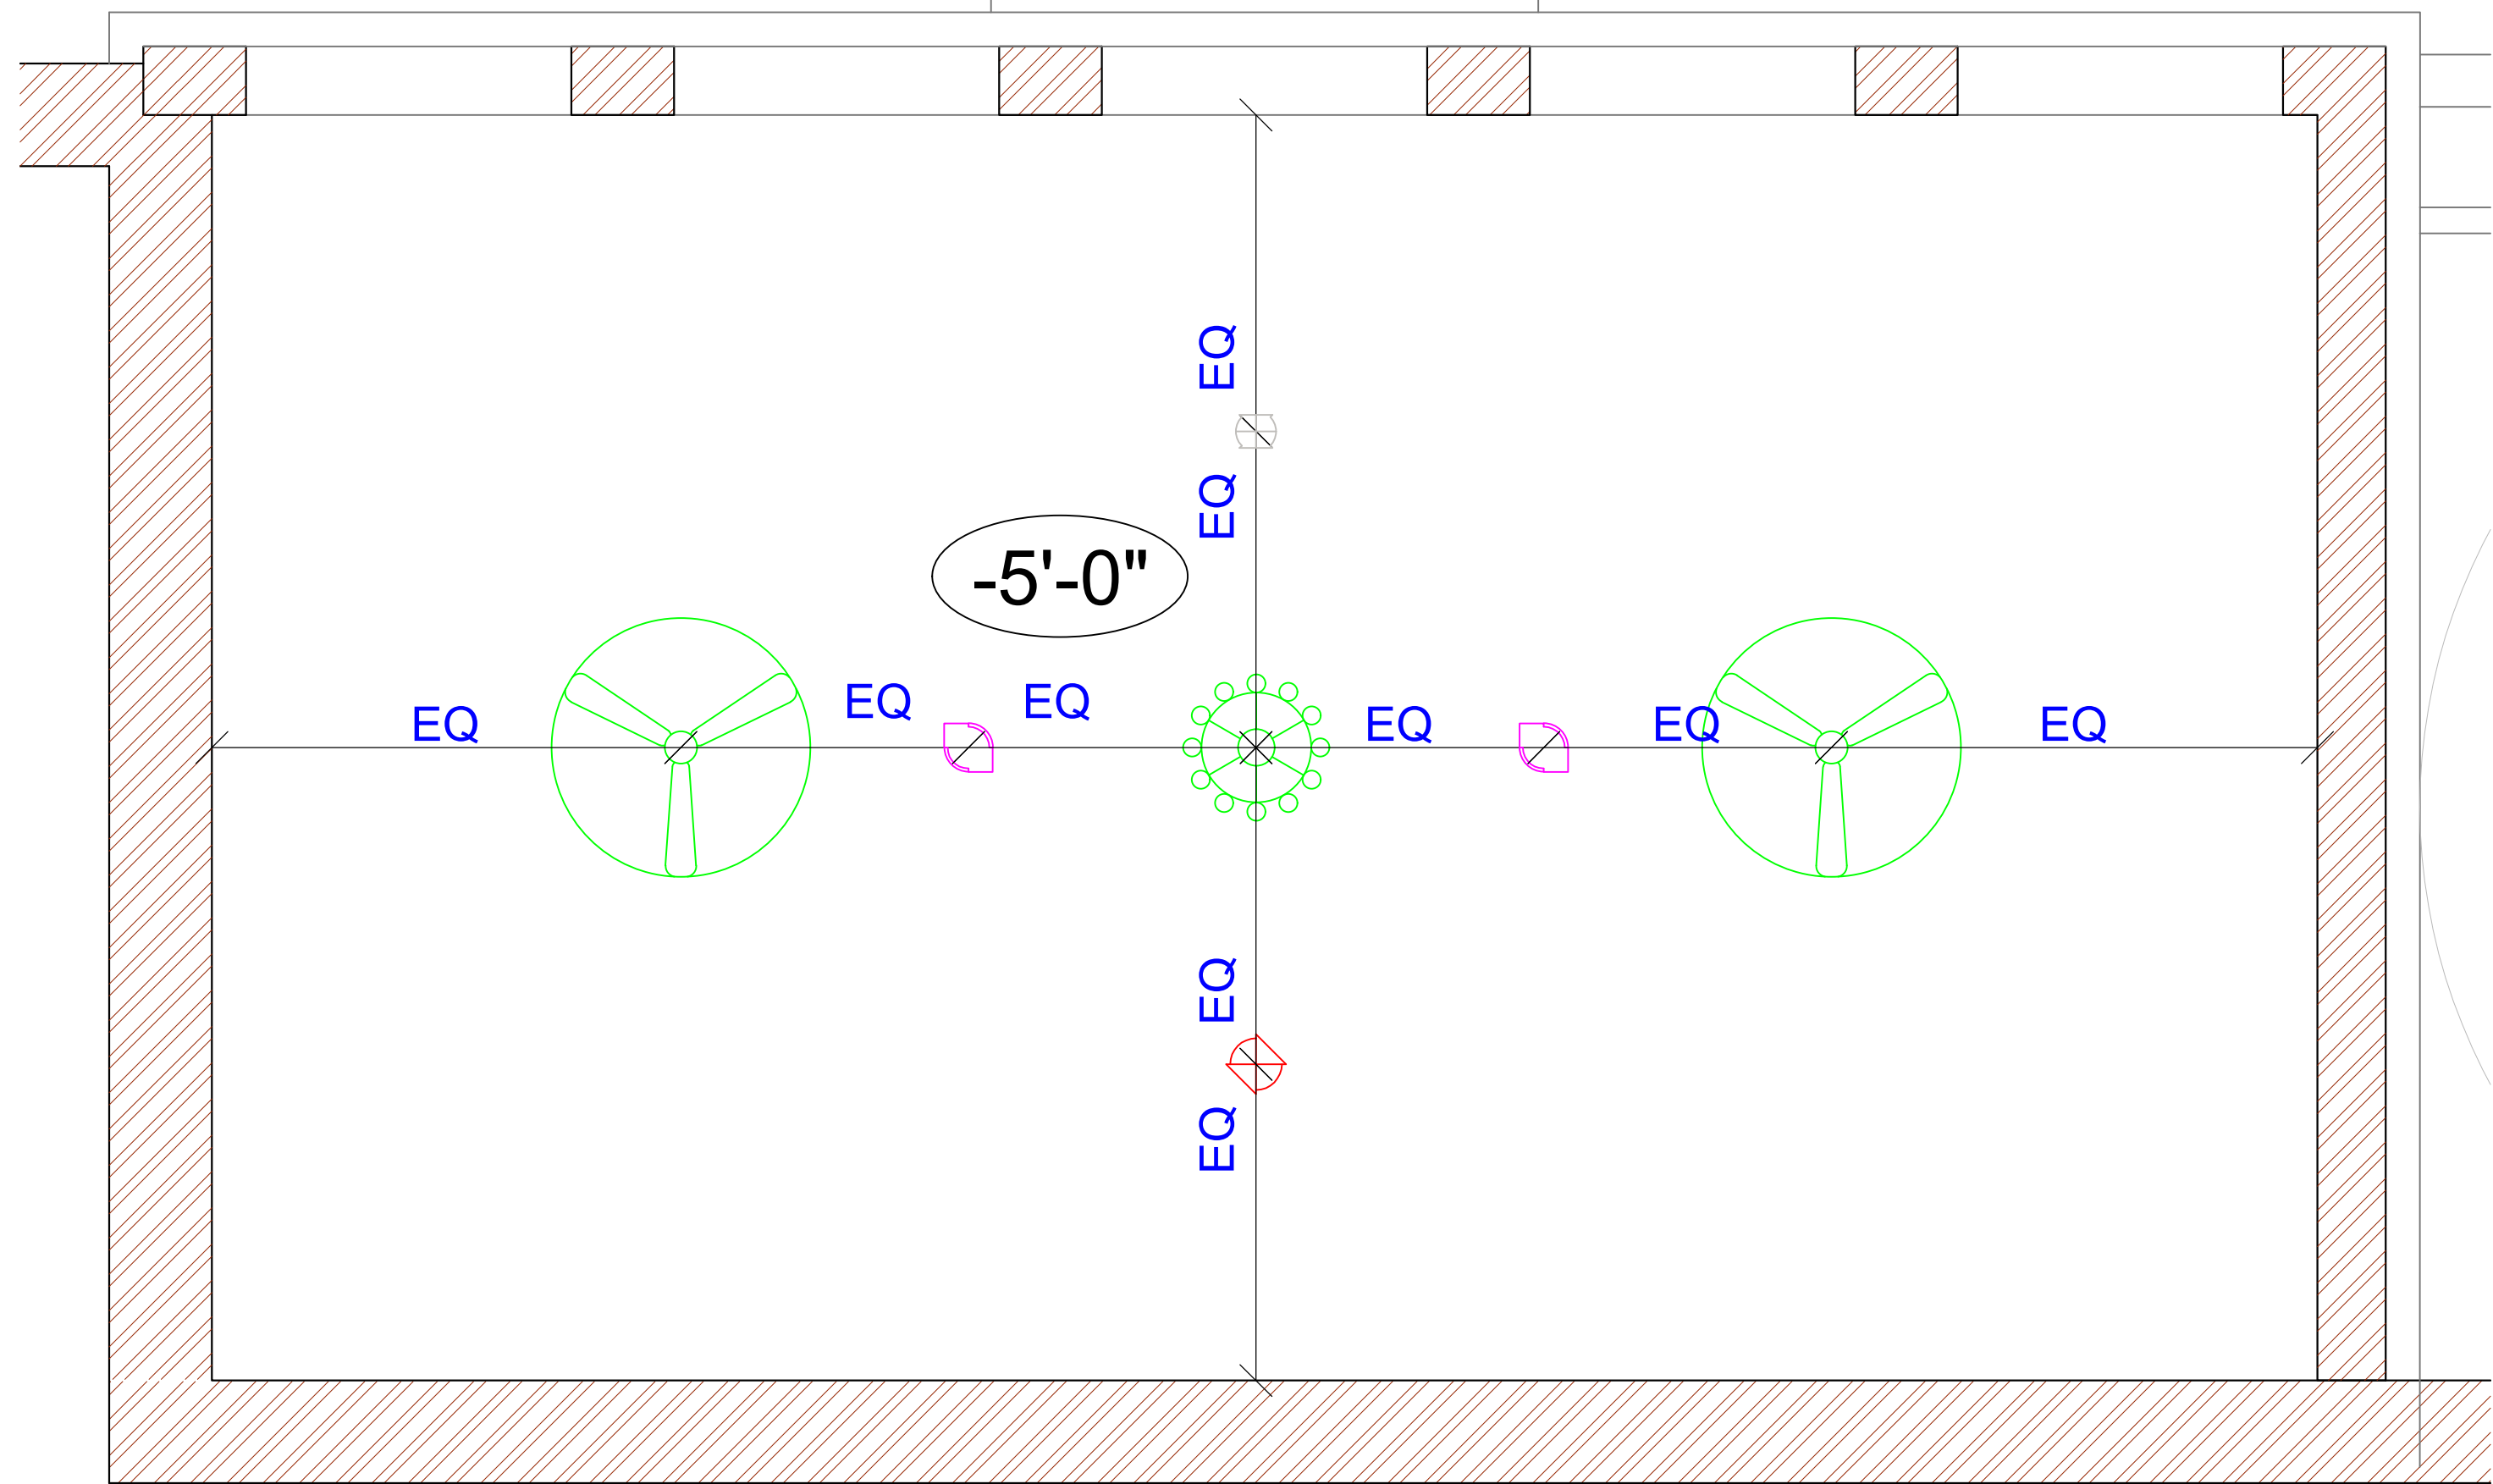

LEGEND - ELECTRICAL

S.NO.	SYMBOL	DESCRIPTION OF ITEM
1		CEILING FAN
2		SWITCH BOARD
3		MASTER SWITCH
4		RETROFIT CFL INTEGRATED
5		BRACKET LIGHT +7'-0"
6		SWITCH SOCKET 6A.
7		SWITCH SOCKET 16A.
8		ANTENNA
9		TELEPHONE
10		Down Lighter 1W
11		WALL FAN
12		EXHAUST FAN
13		METALLIC SW. SOC 20A. IN MCB BOX
14		DISTRIBUTION BOX
15		TUBE LIGHT
16		MASHAL LIGHT
17		AC POINTS
18		UPLIGHTER
19		MIRROR LAMP 7'
20		SPOT LIGHT
21		CHANDLER
22		HANGING LIGHT

NOTE: ALL BRACKET LIGHTS ARE AT 7'-0" LVL.

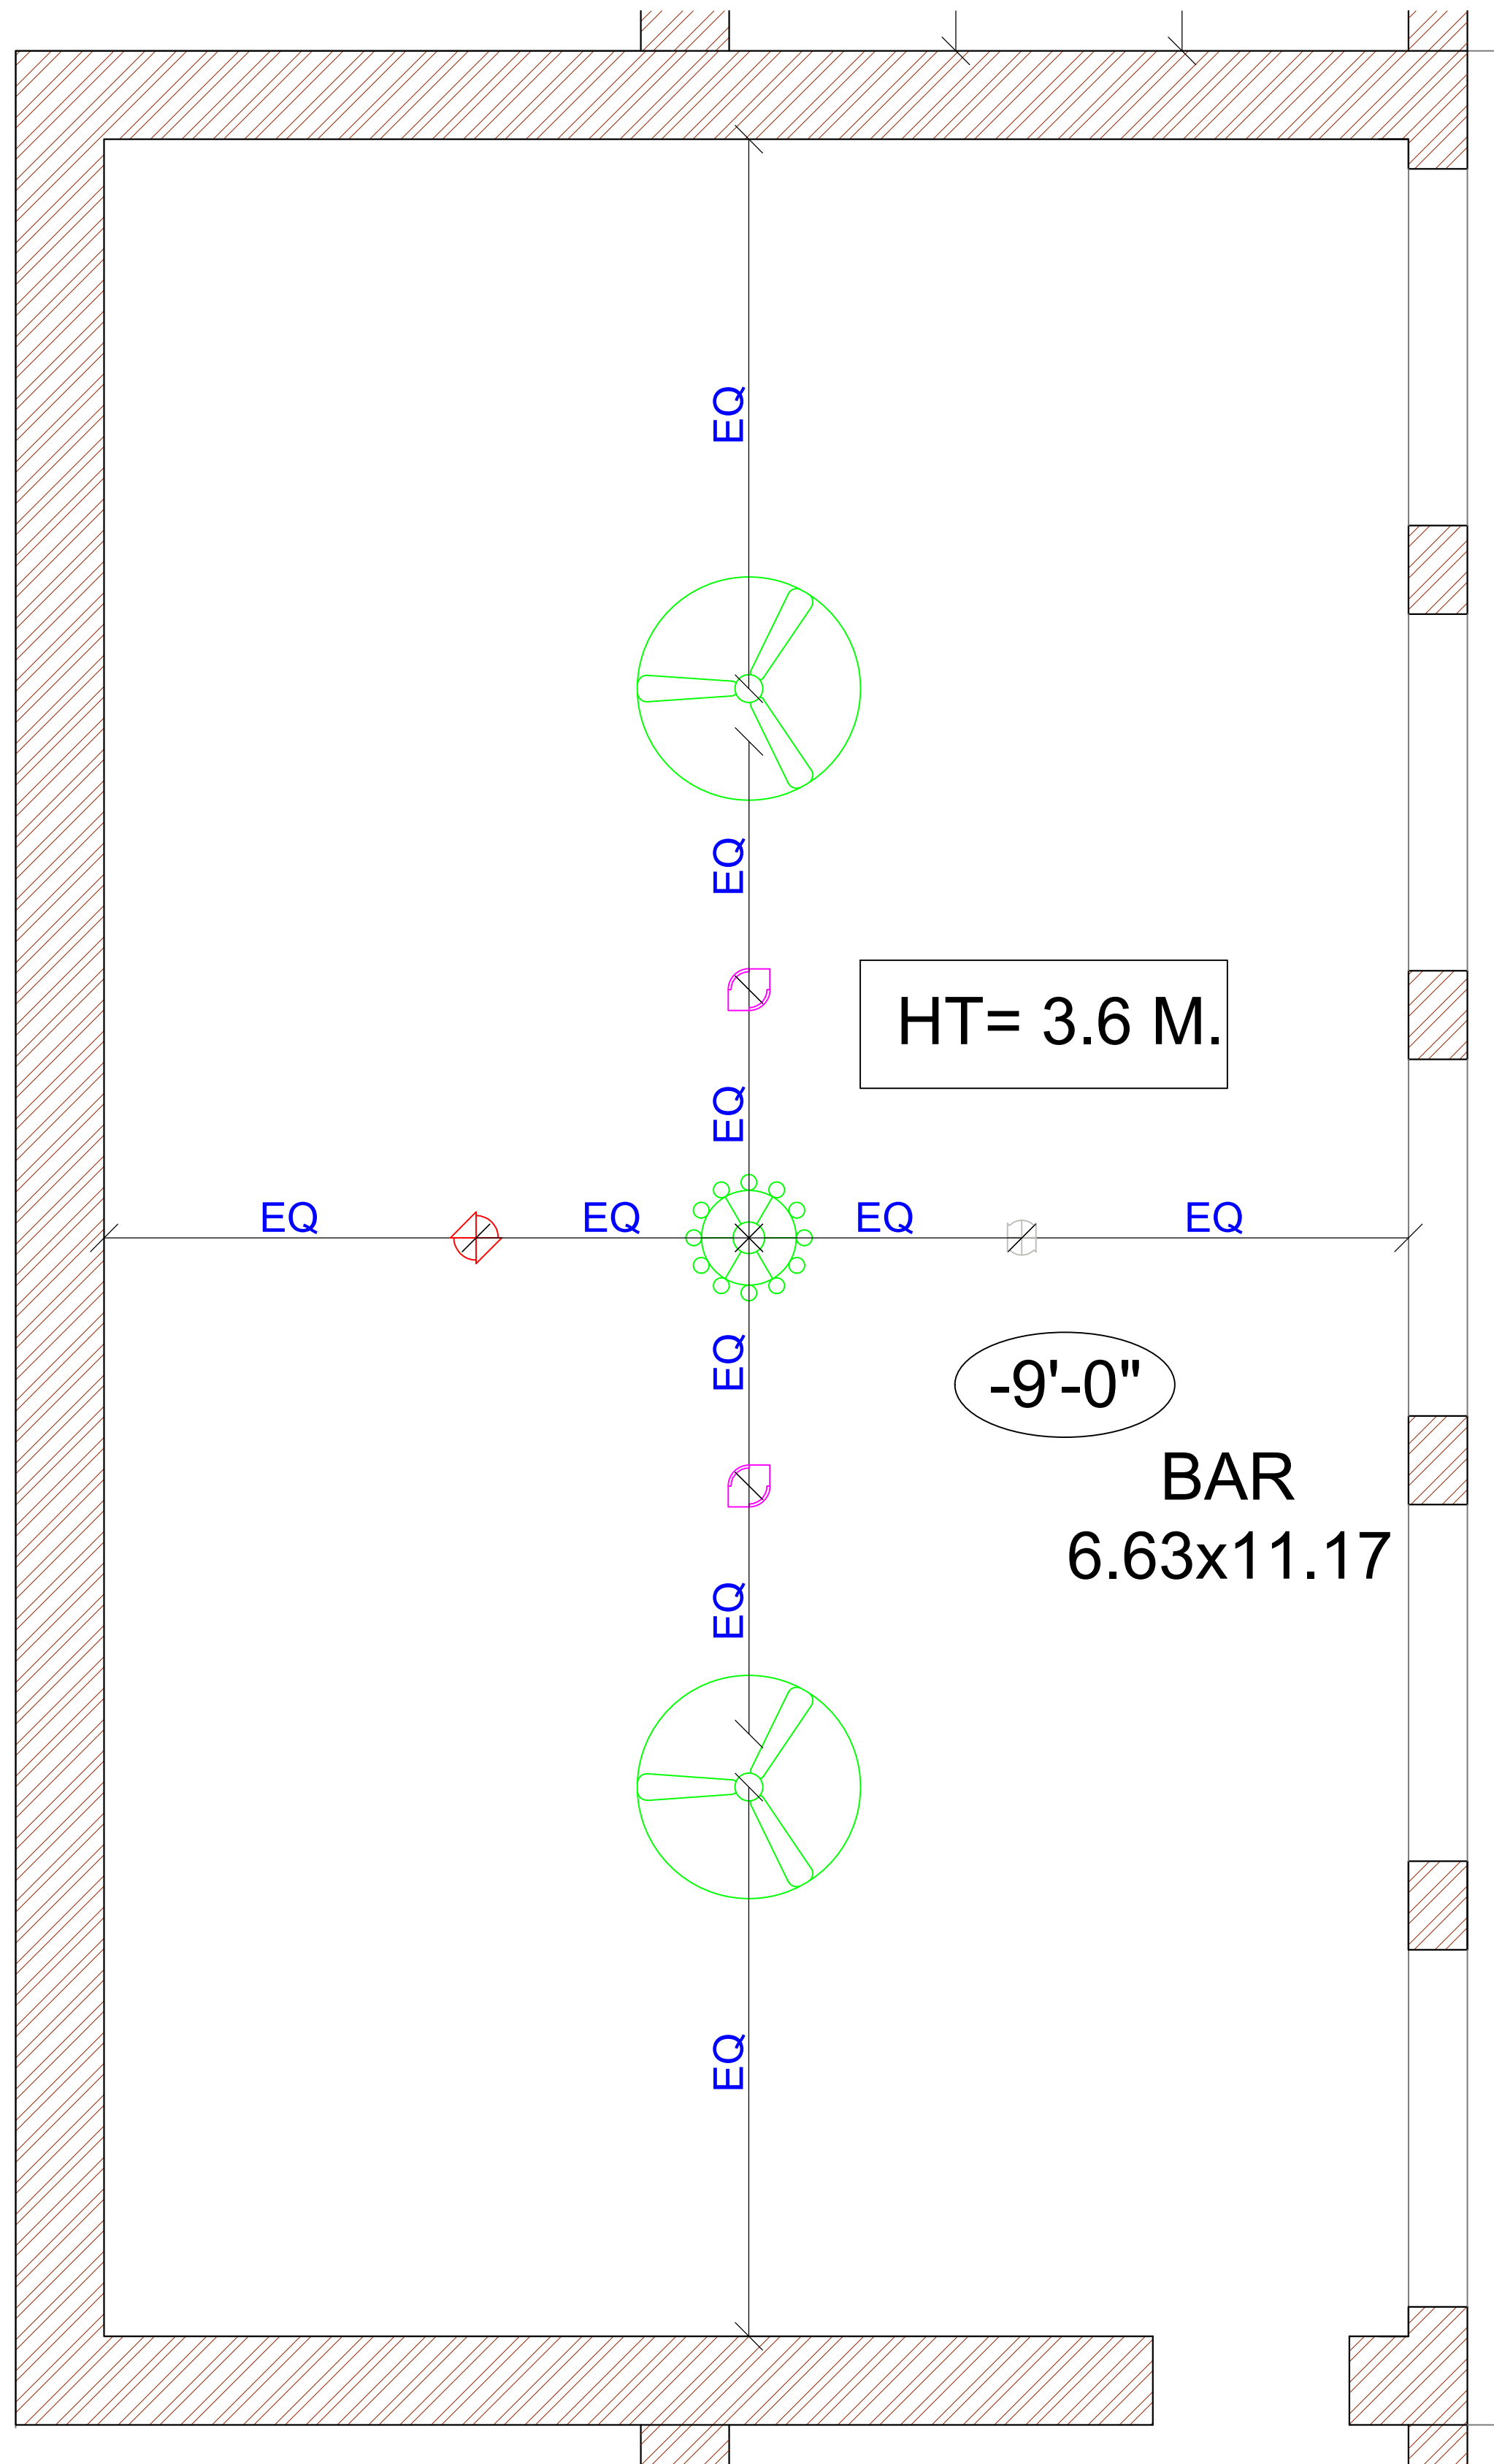

ARCHITECT:
NEERAV GUPTA
CA/2009/44766
L-1, KRISHNA MARG, C- SCHEME,
JAIPUR (302001), RAJASTHAN.
PH.0141-2360825 E-Mail-ravigupta_15@yahoo.com

PROJECT:
**PROPOSED RESORT AT
SAWAIMADHOPUR**

DRAWING TITLE:
**MAIN BUILDING
BAR IN BAWADI
ELECTRICAL Ceiling**

DRAWN BY: RISHABH	SCALE: NTS	DATE: 09-07-18
CHECKED BY: NEERAV GUPTA	NORTH >	SHEET NO. >

NOTES:
THE COPYRIGHT AND PROPERTY OF THIS DESIGN AND DRAWING
BELONGS TO **RAVI KUMAR GUPTA**. IT MUST NOT BE COPIED OR
REPRODUCED IN ANY MANNER WITHOUT THEIR WRITTEN
CONSENT. A LEGAL ACTION AS PER LAW MAY BE INITIATED
AGAINST THE OFFENDER.