



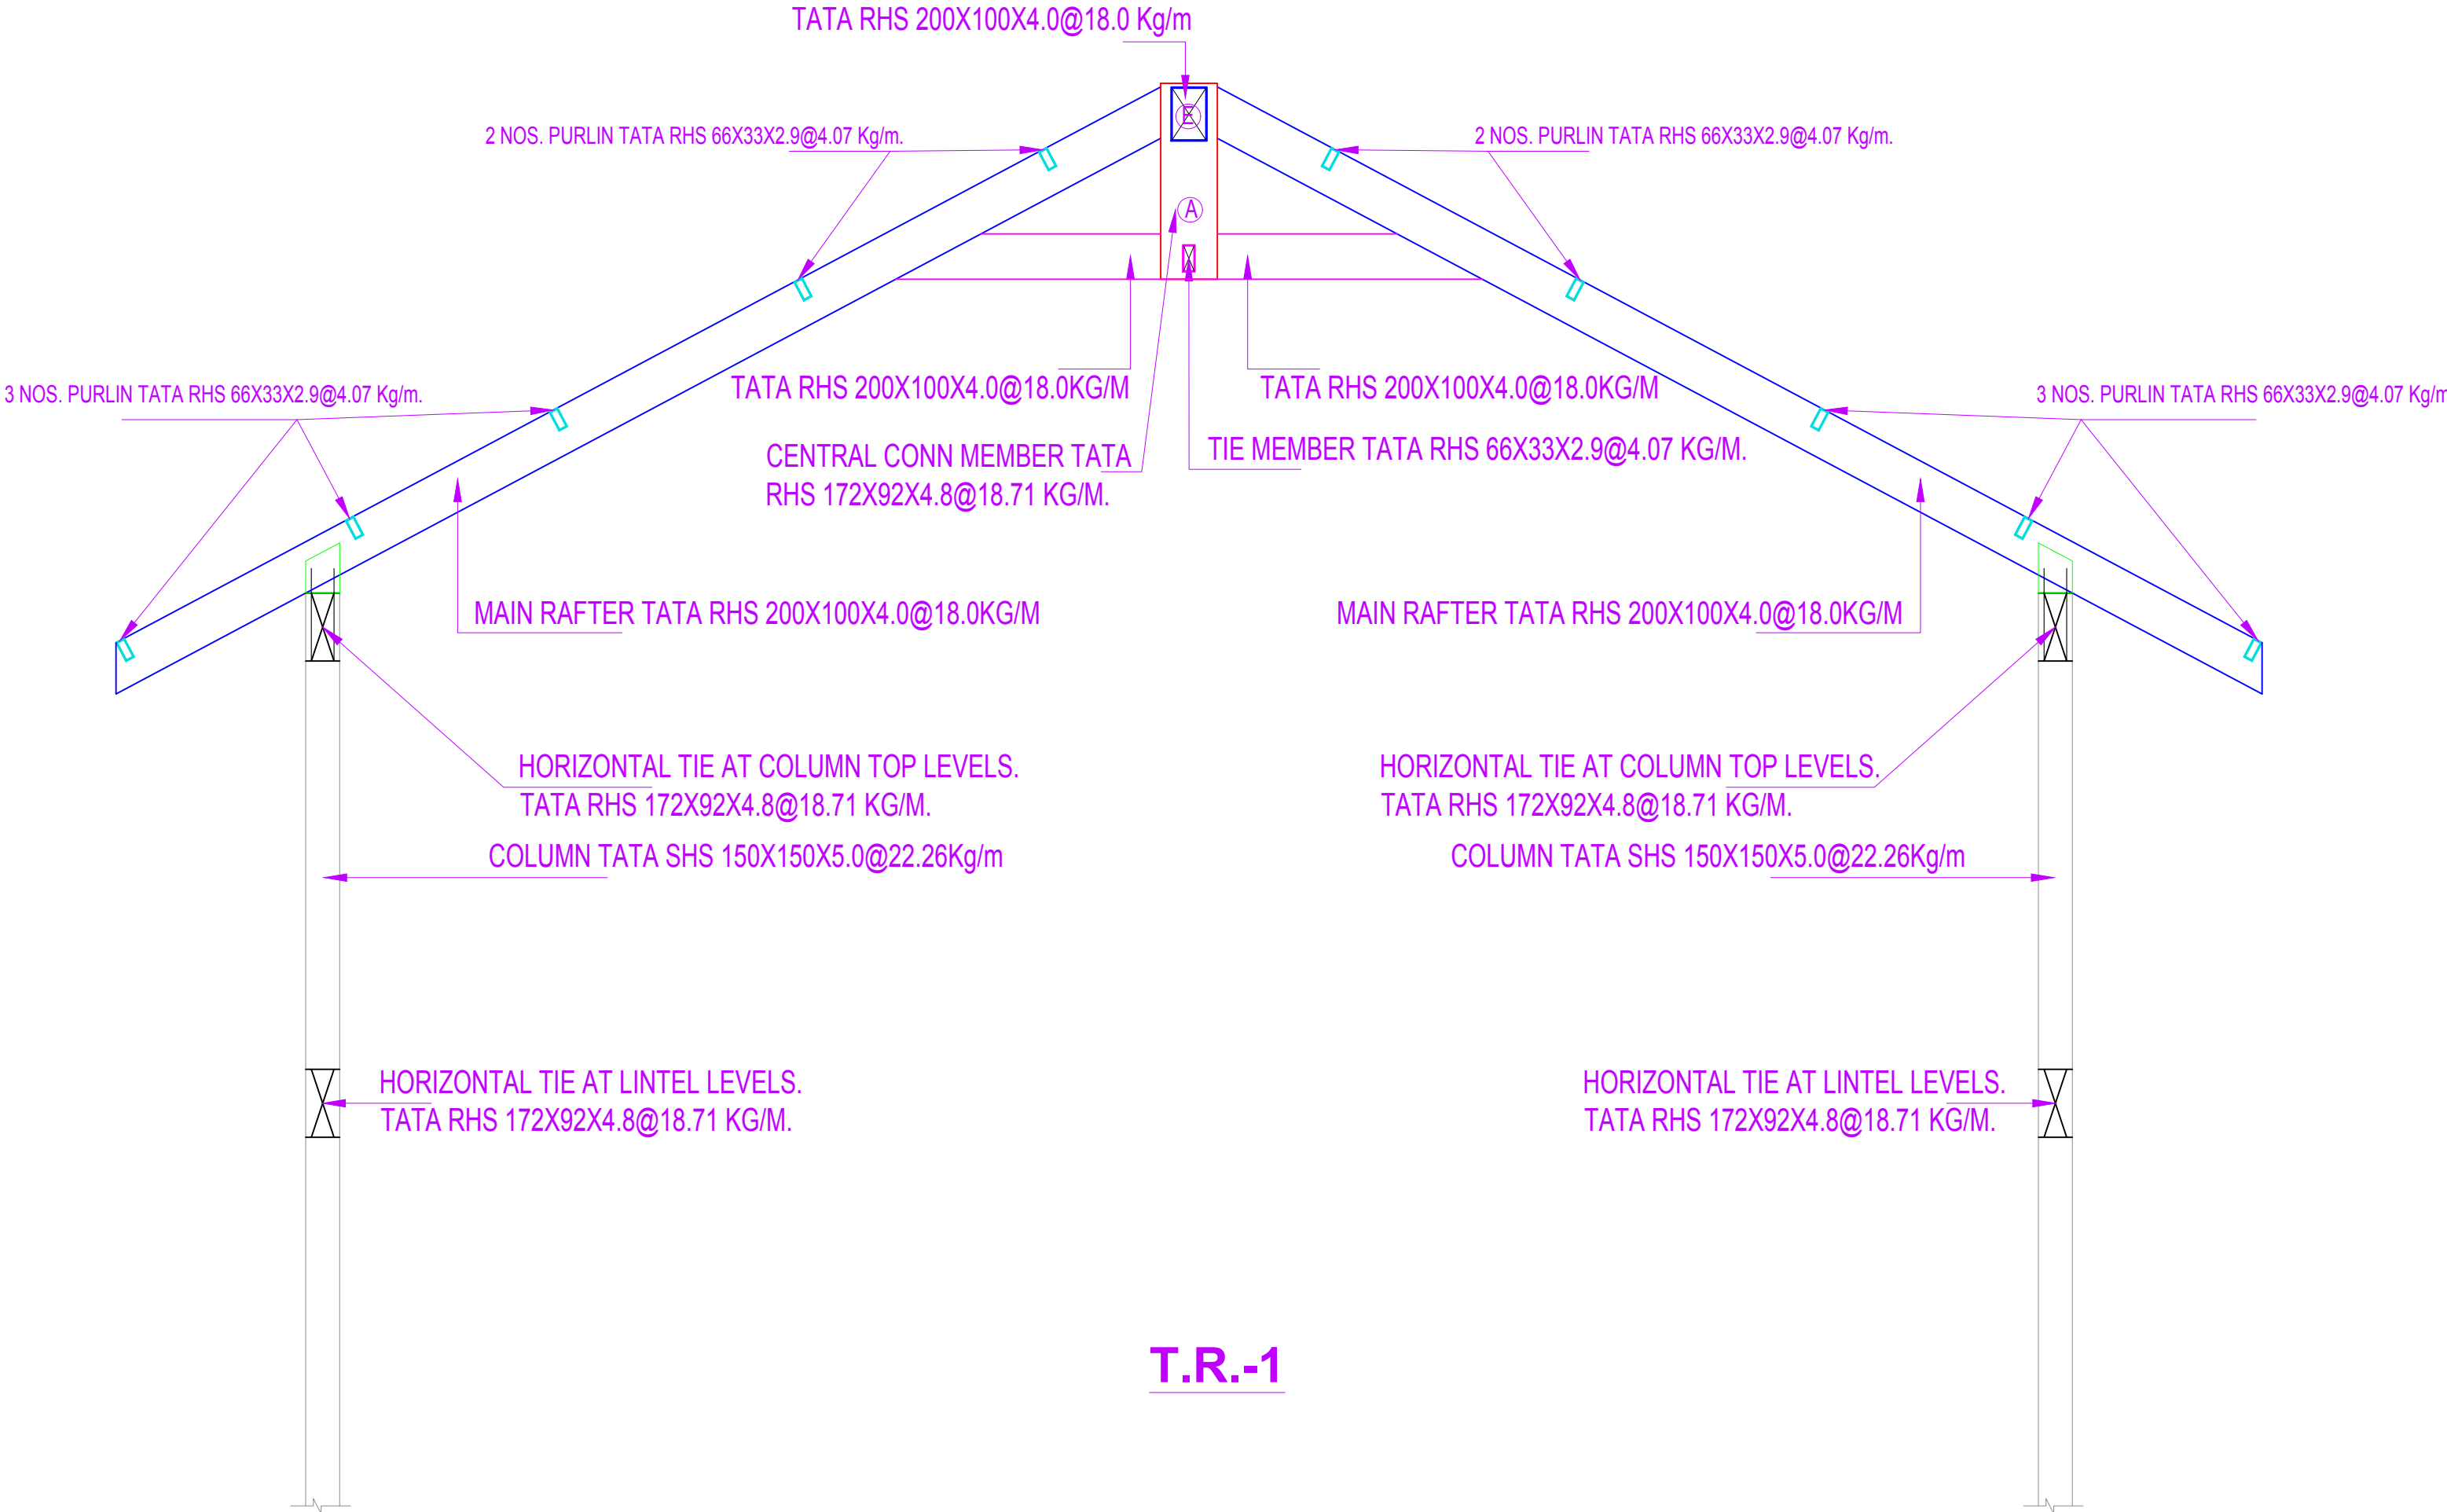

T.R.-1

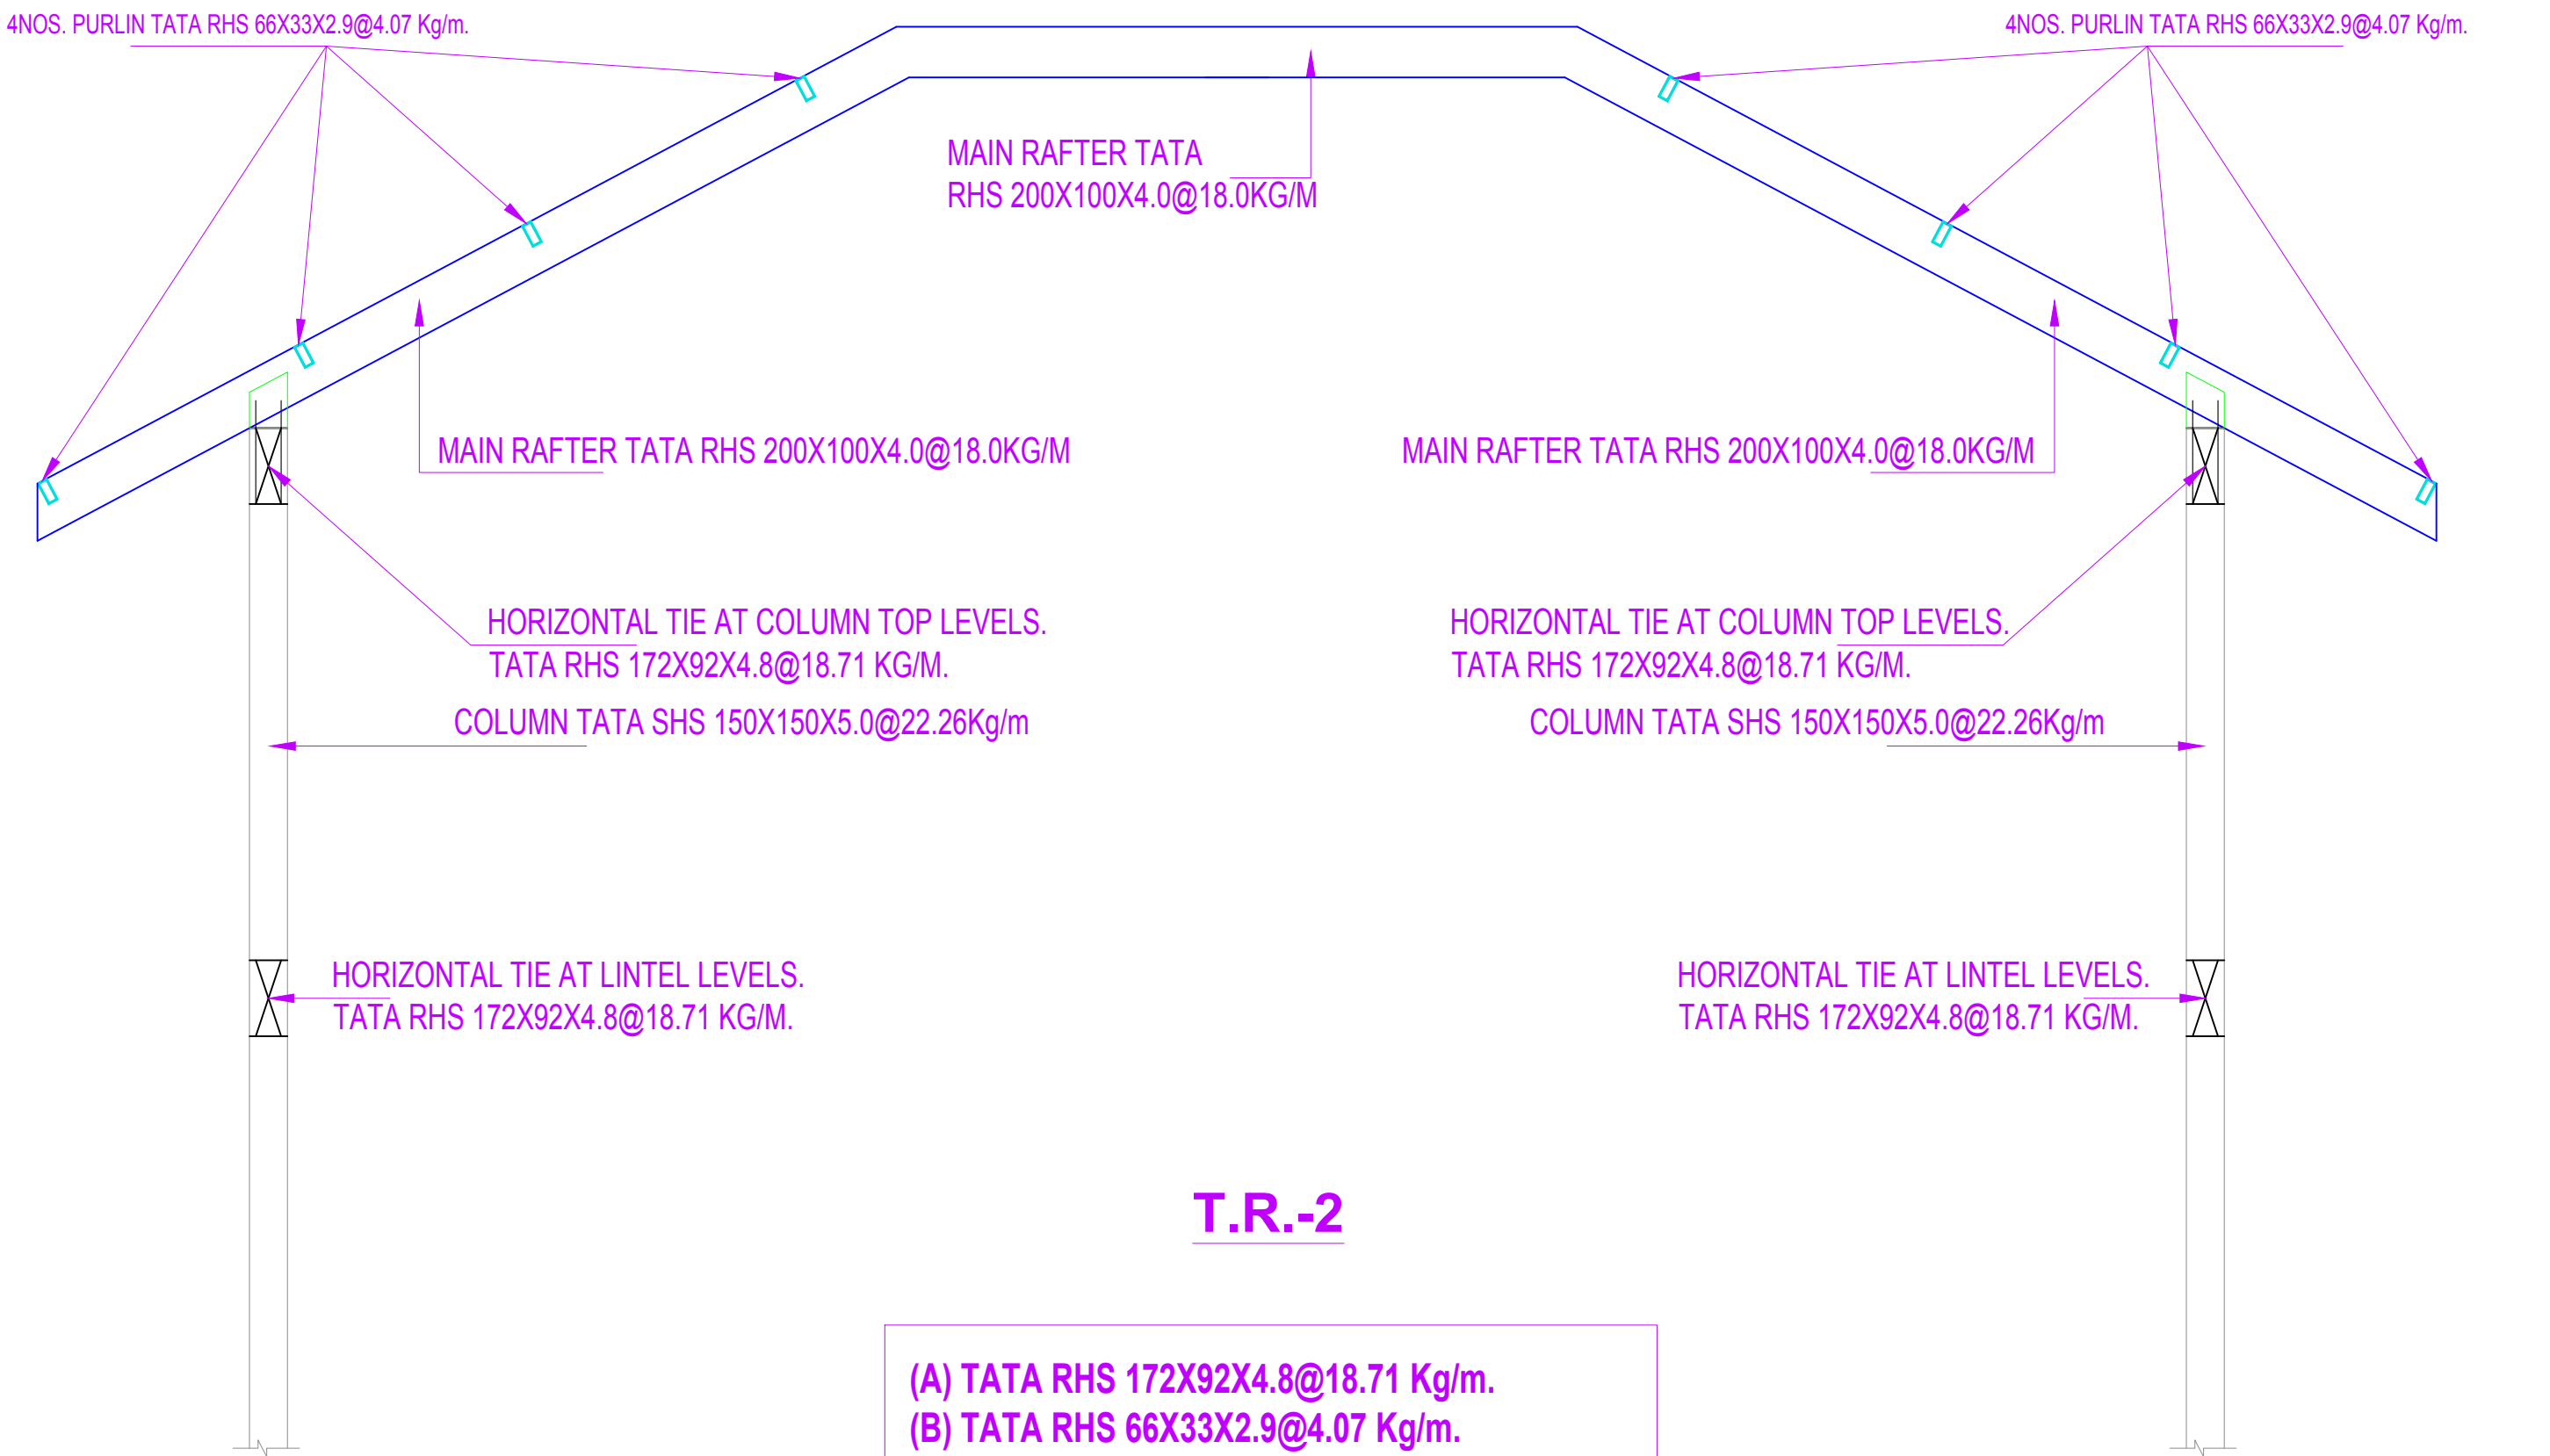

T.R.-2

- (A) TATA RHS 172X92X4.8@18.71 Kg/m.
(B) TATA RHS 66X33X2.9@4.07 Kg/m.
(C) TATA SHS 100X100X4.0@11.73 Kg/m.
(D) COLUMN TATA SHS 150X150X5.0@22.26Kg/m
(E) TATA RHS 200X100X4.0@18.0 Kg/m

ISSUED TO						REVISION						DATE						FILE LOCATION						PROJECT:						ARCHITECTS:-						CADD DEVELOPED.						DRAWING NO.						DATE:					
																								CLARK FARM HOUSE						RAVI KUMAR GUPTA						SHIV												07/06/2019					
																								KUKAS, JAIPUR						S-41 AMBA BARI, JAIPUR						SCALE																	
																								DRAWING TITLE:						STRUCTURAL CONS.																							
																								DINNING HALL TRUSS DETAIL						SANRACHNA																							
																														S-41 AMBA BARI, JAIPUR																							
																														PH-91-979648656																							
																														E-mail: sanrachna6665@gmail.com																							