
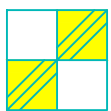
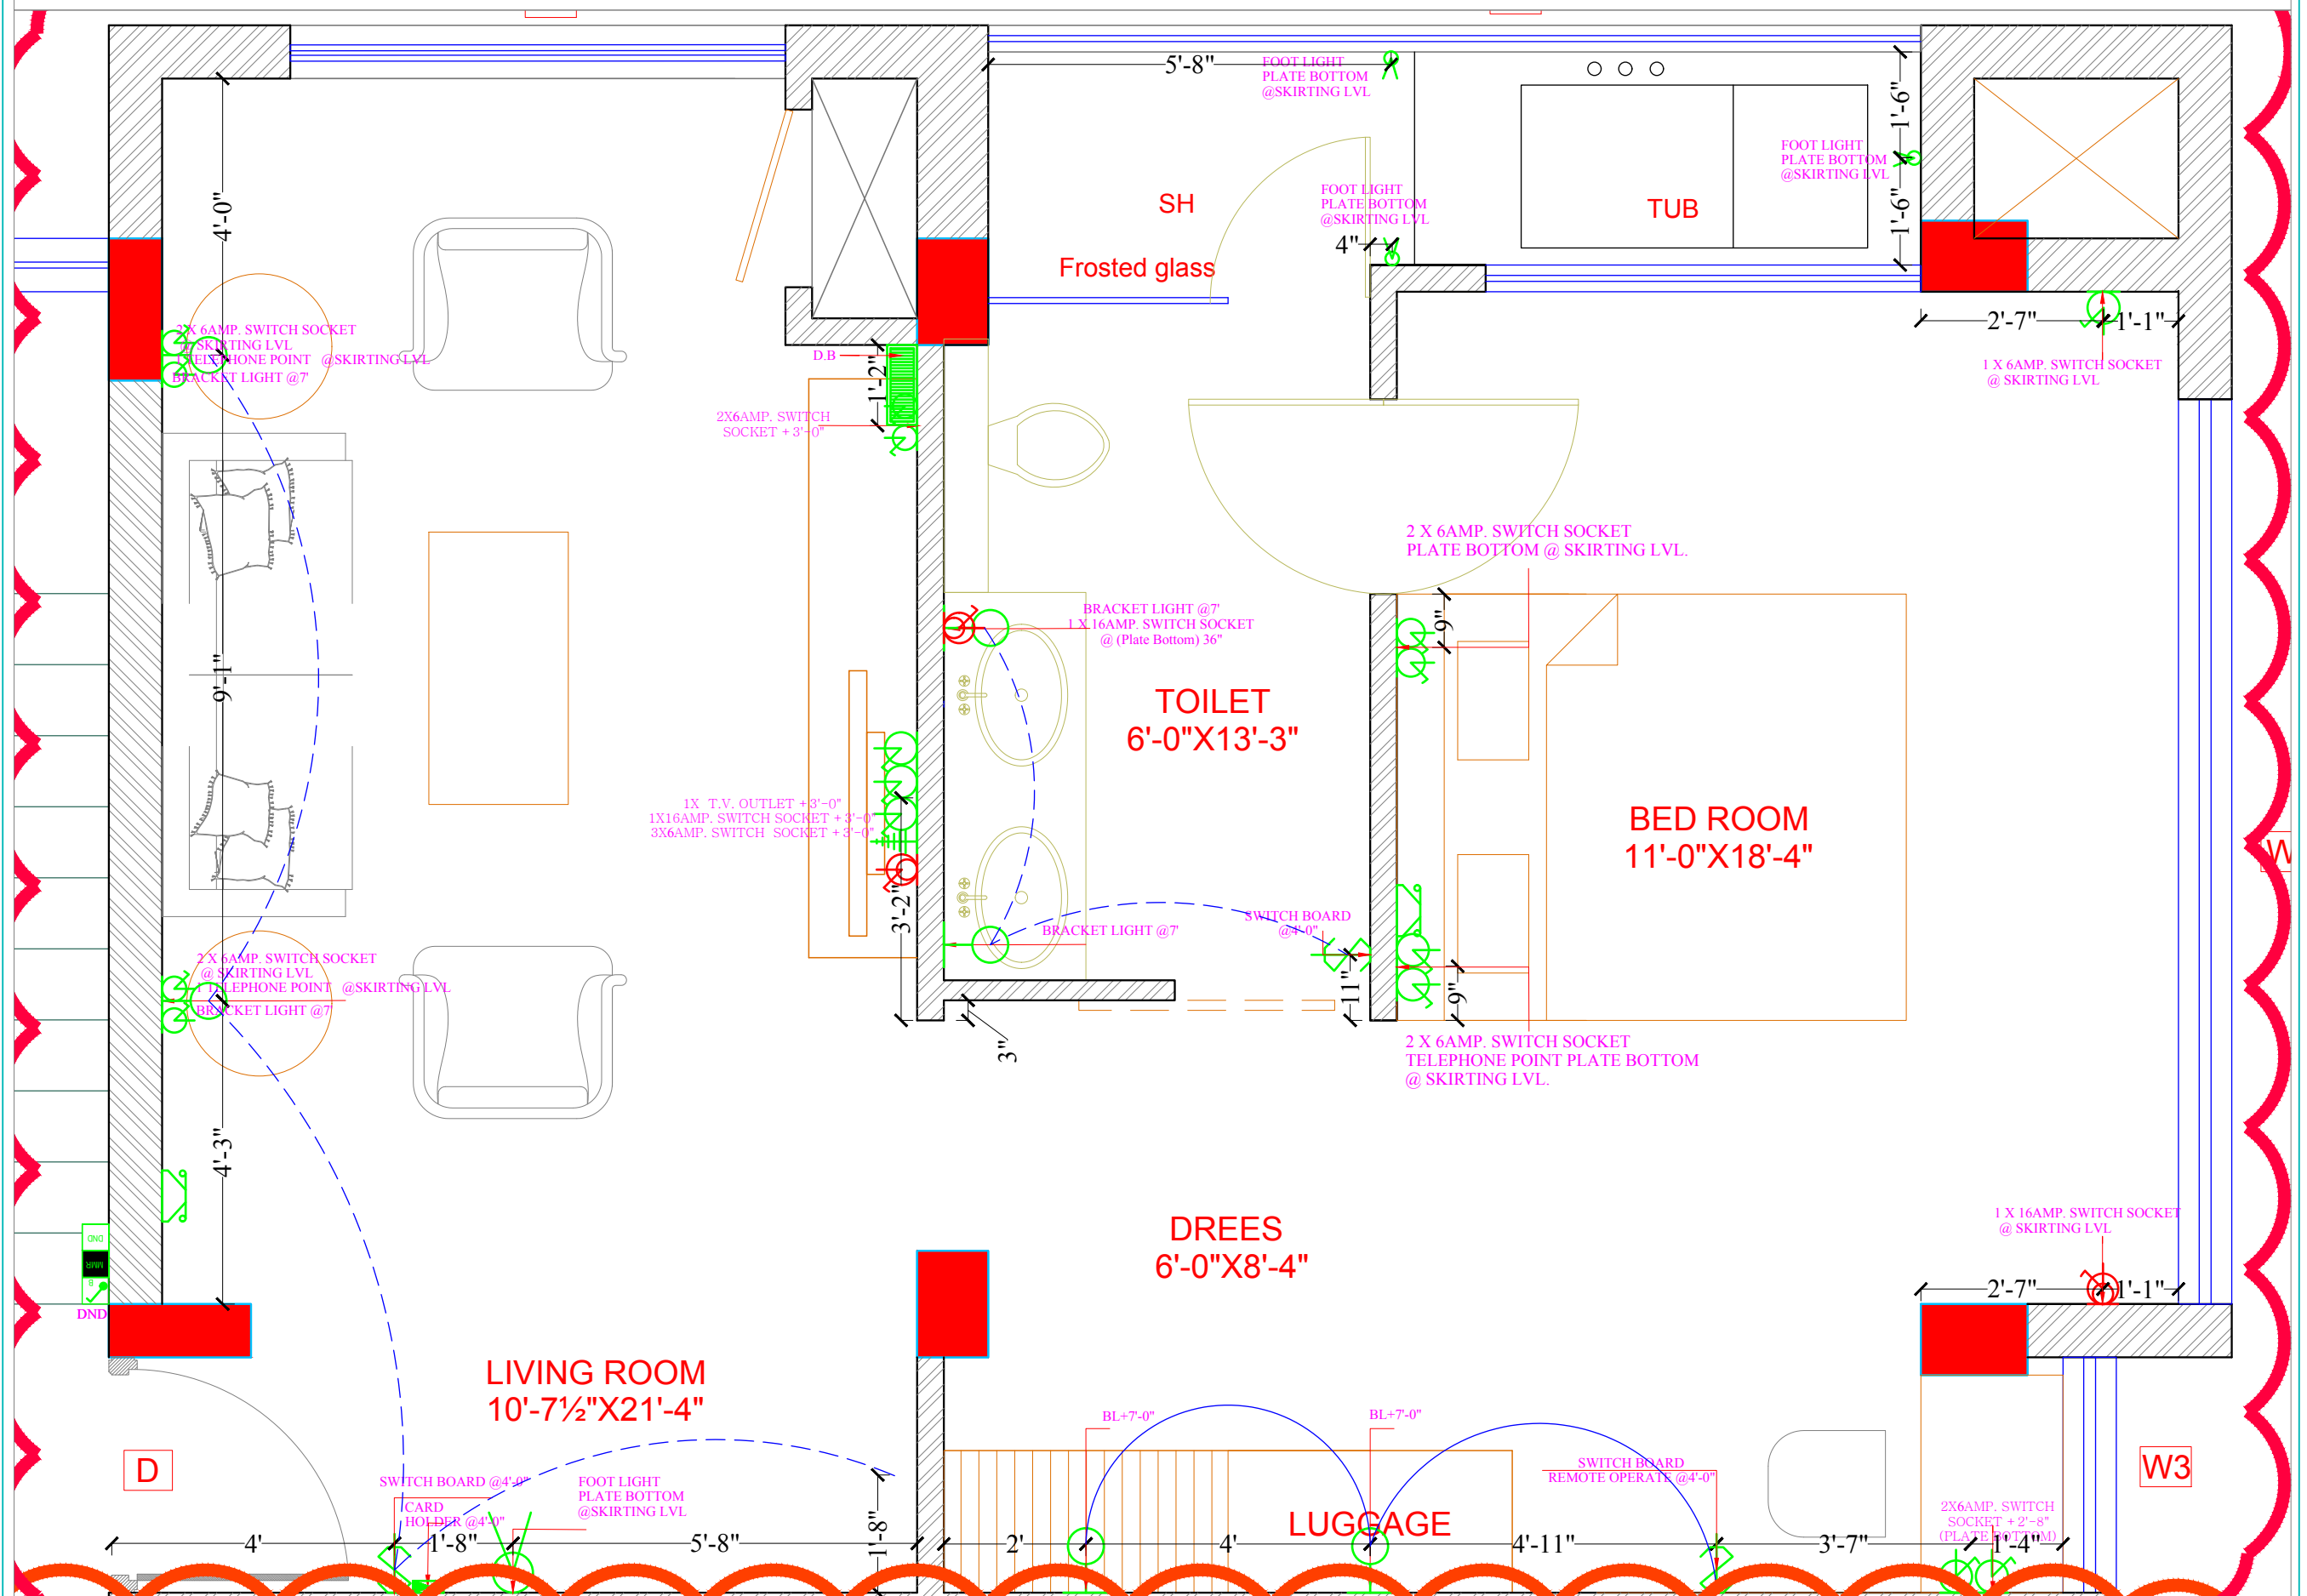


GROUND FLOOR GUEST ROOM-3

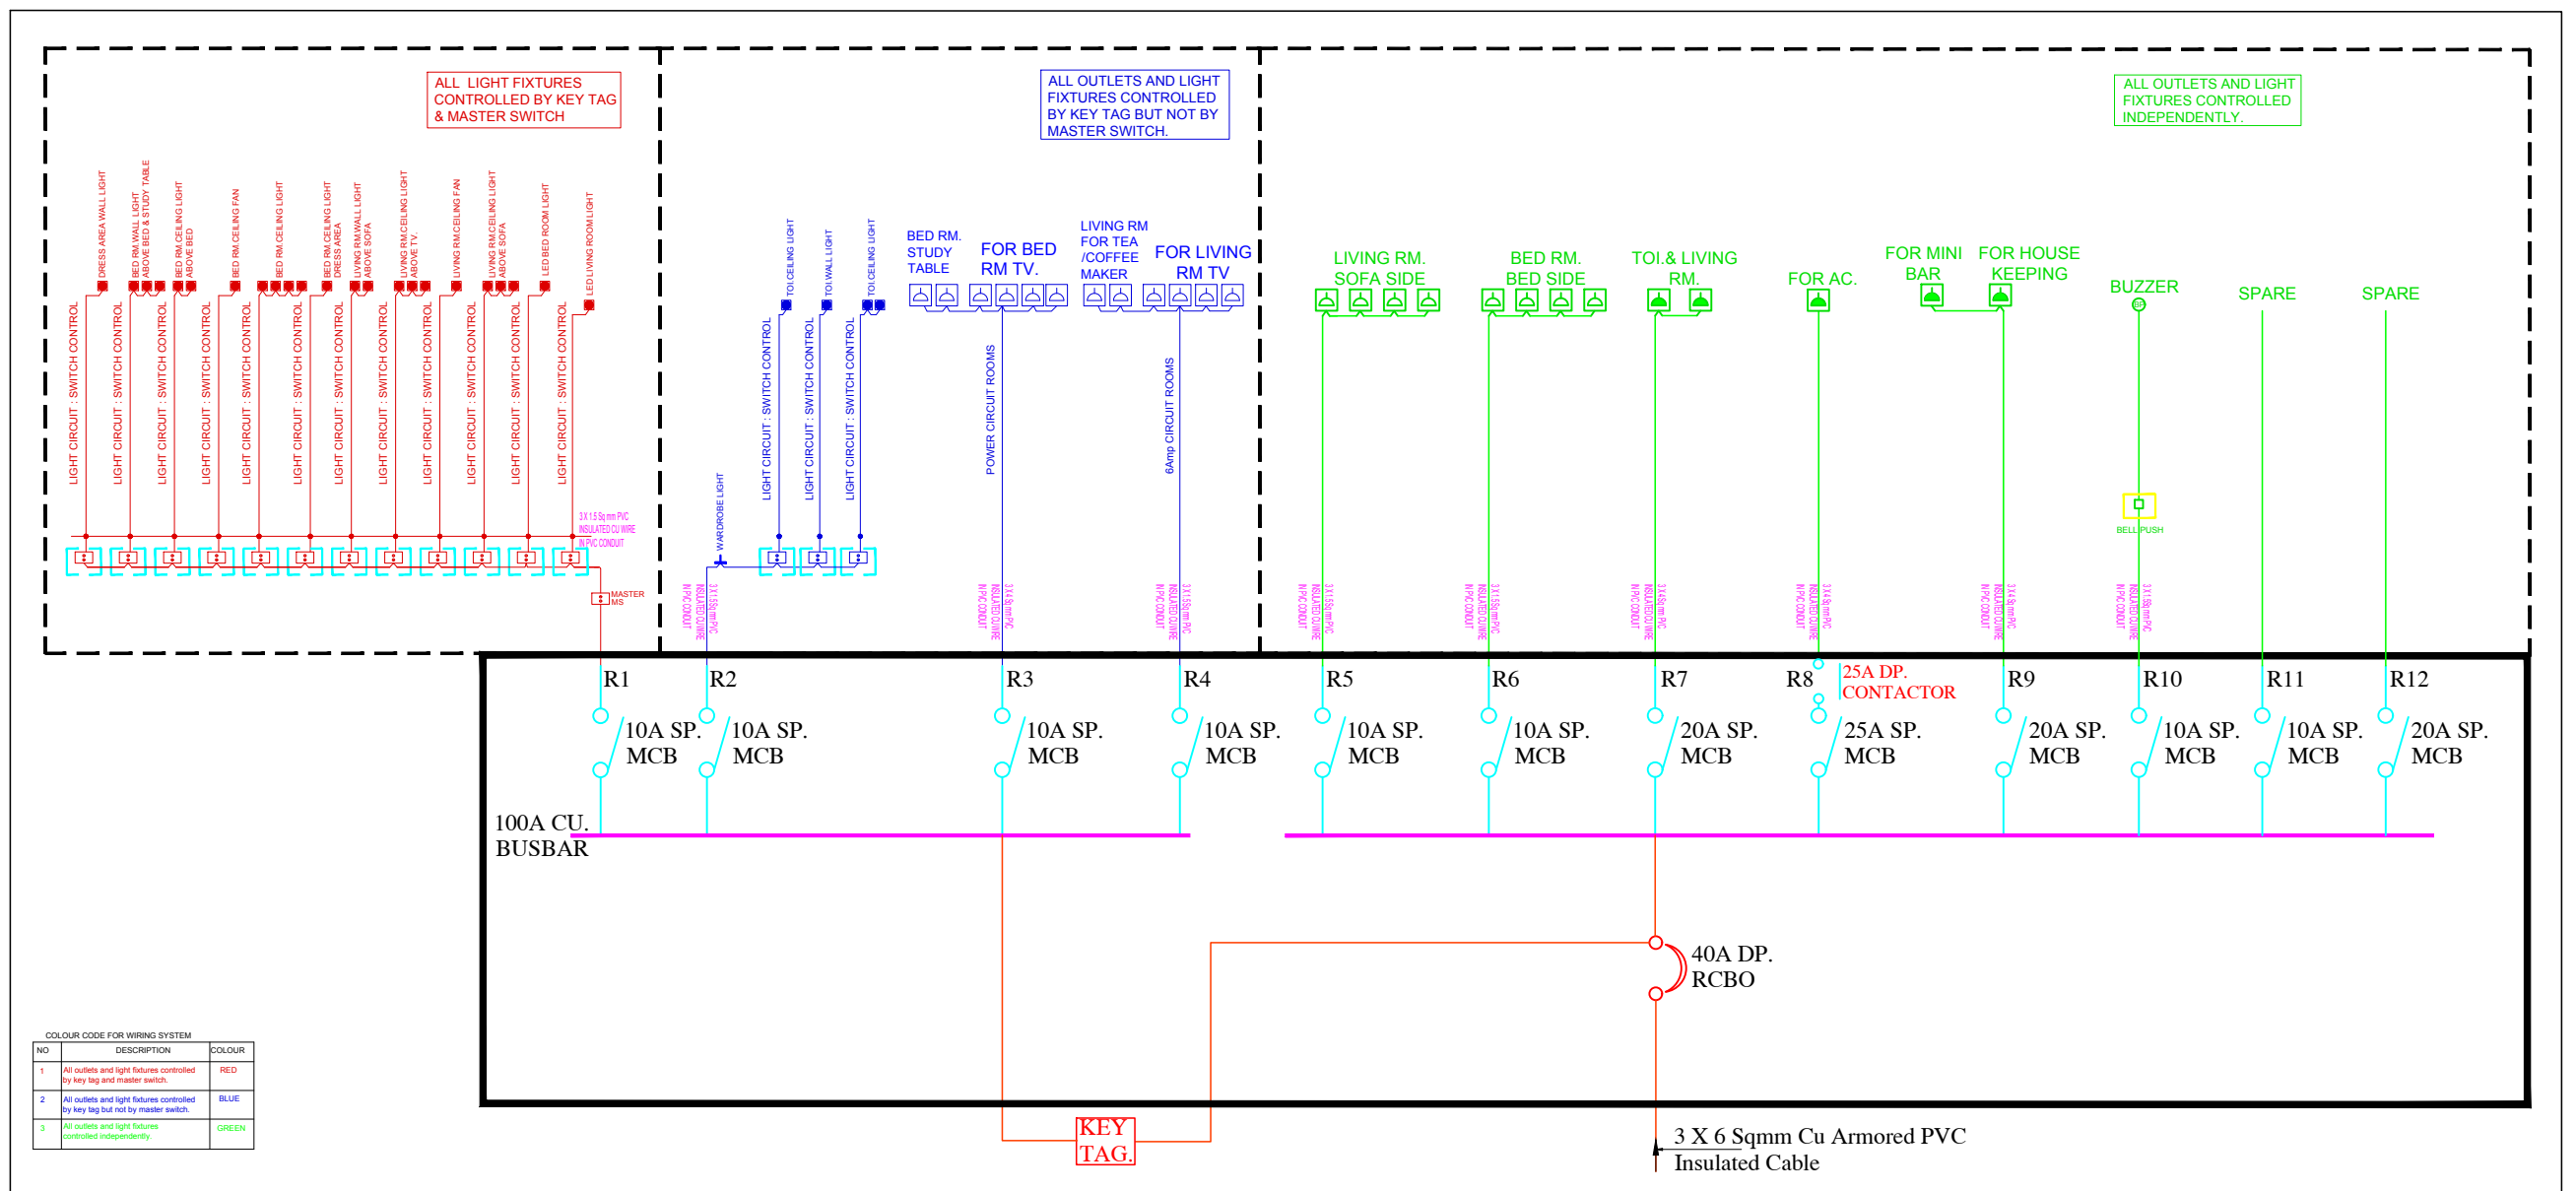

SAN ENGINEERS & CONSULTANTS
G-2, 10/55, CHITRAKOOT SCHEME, NEAR PRATAP STADIUM,
OPPOSITE TAGORE FOUNDATION SCHOOL, VAISHALI NAGAR,
JAIPUR-302021
E mail: info@sanecpl.com

PROJECT NO:42

DRAWING NO:
NG/HCLJ/ELC./0

REVISION NO:

28.12.2019

SCALE: N.T.S.

GROUND FLOOR GUEST ROOM-3 ELECTRICAL LOGIC DIAGRAM

ARCHITECTS

NEERAV GUPTA

L-1, KRISHNA MARG, C- SCHEME,
JAIPUR (302001), RAJASTHAN.
PH.0141-2360825

E-Mail- architect_neeravgupta@yahoo.com

HOTEL CLARKS, JAIPUR