


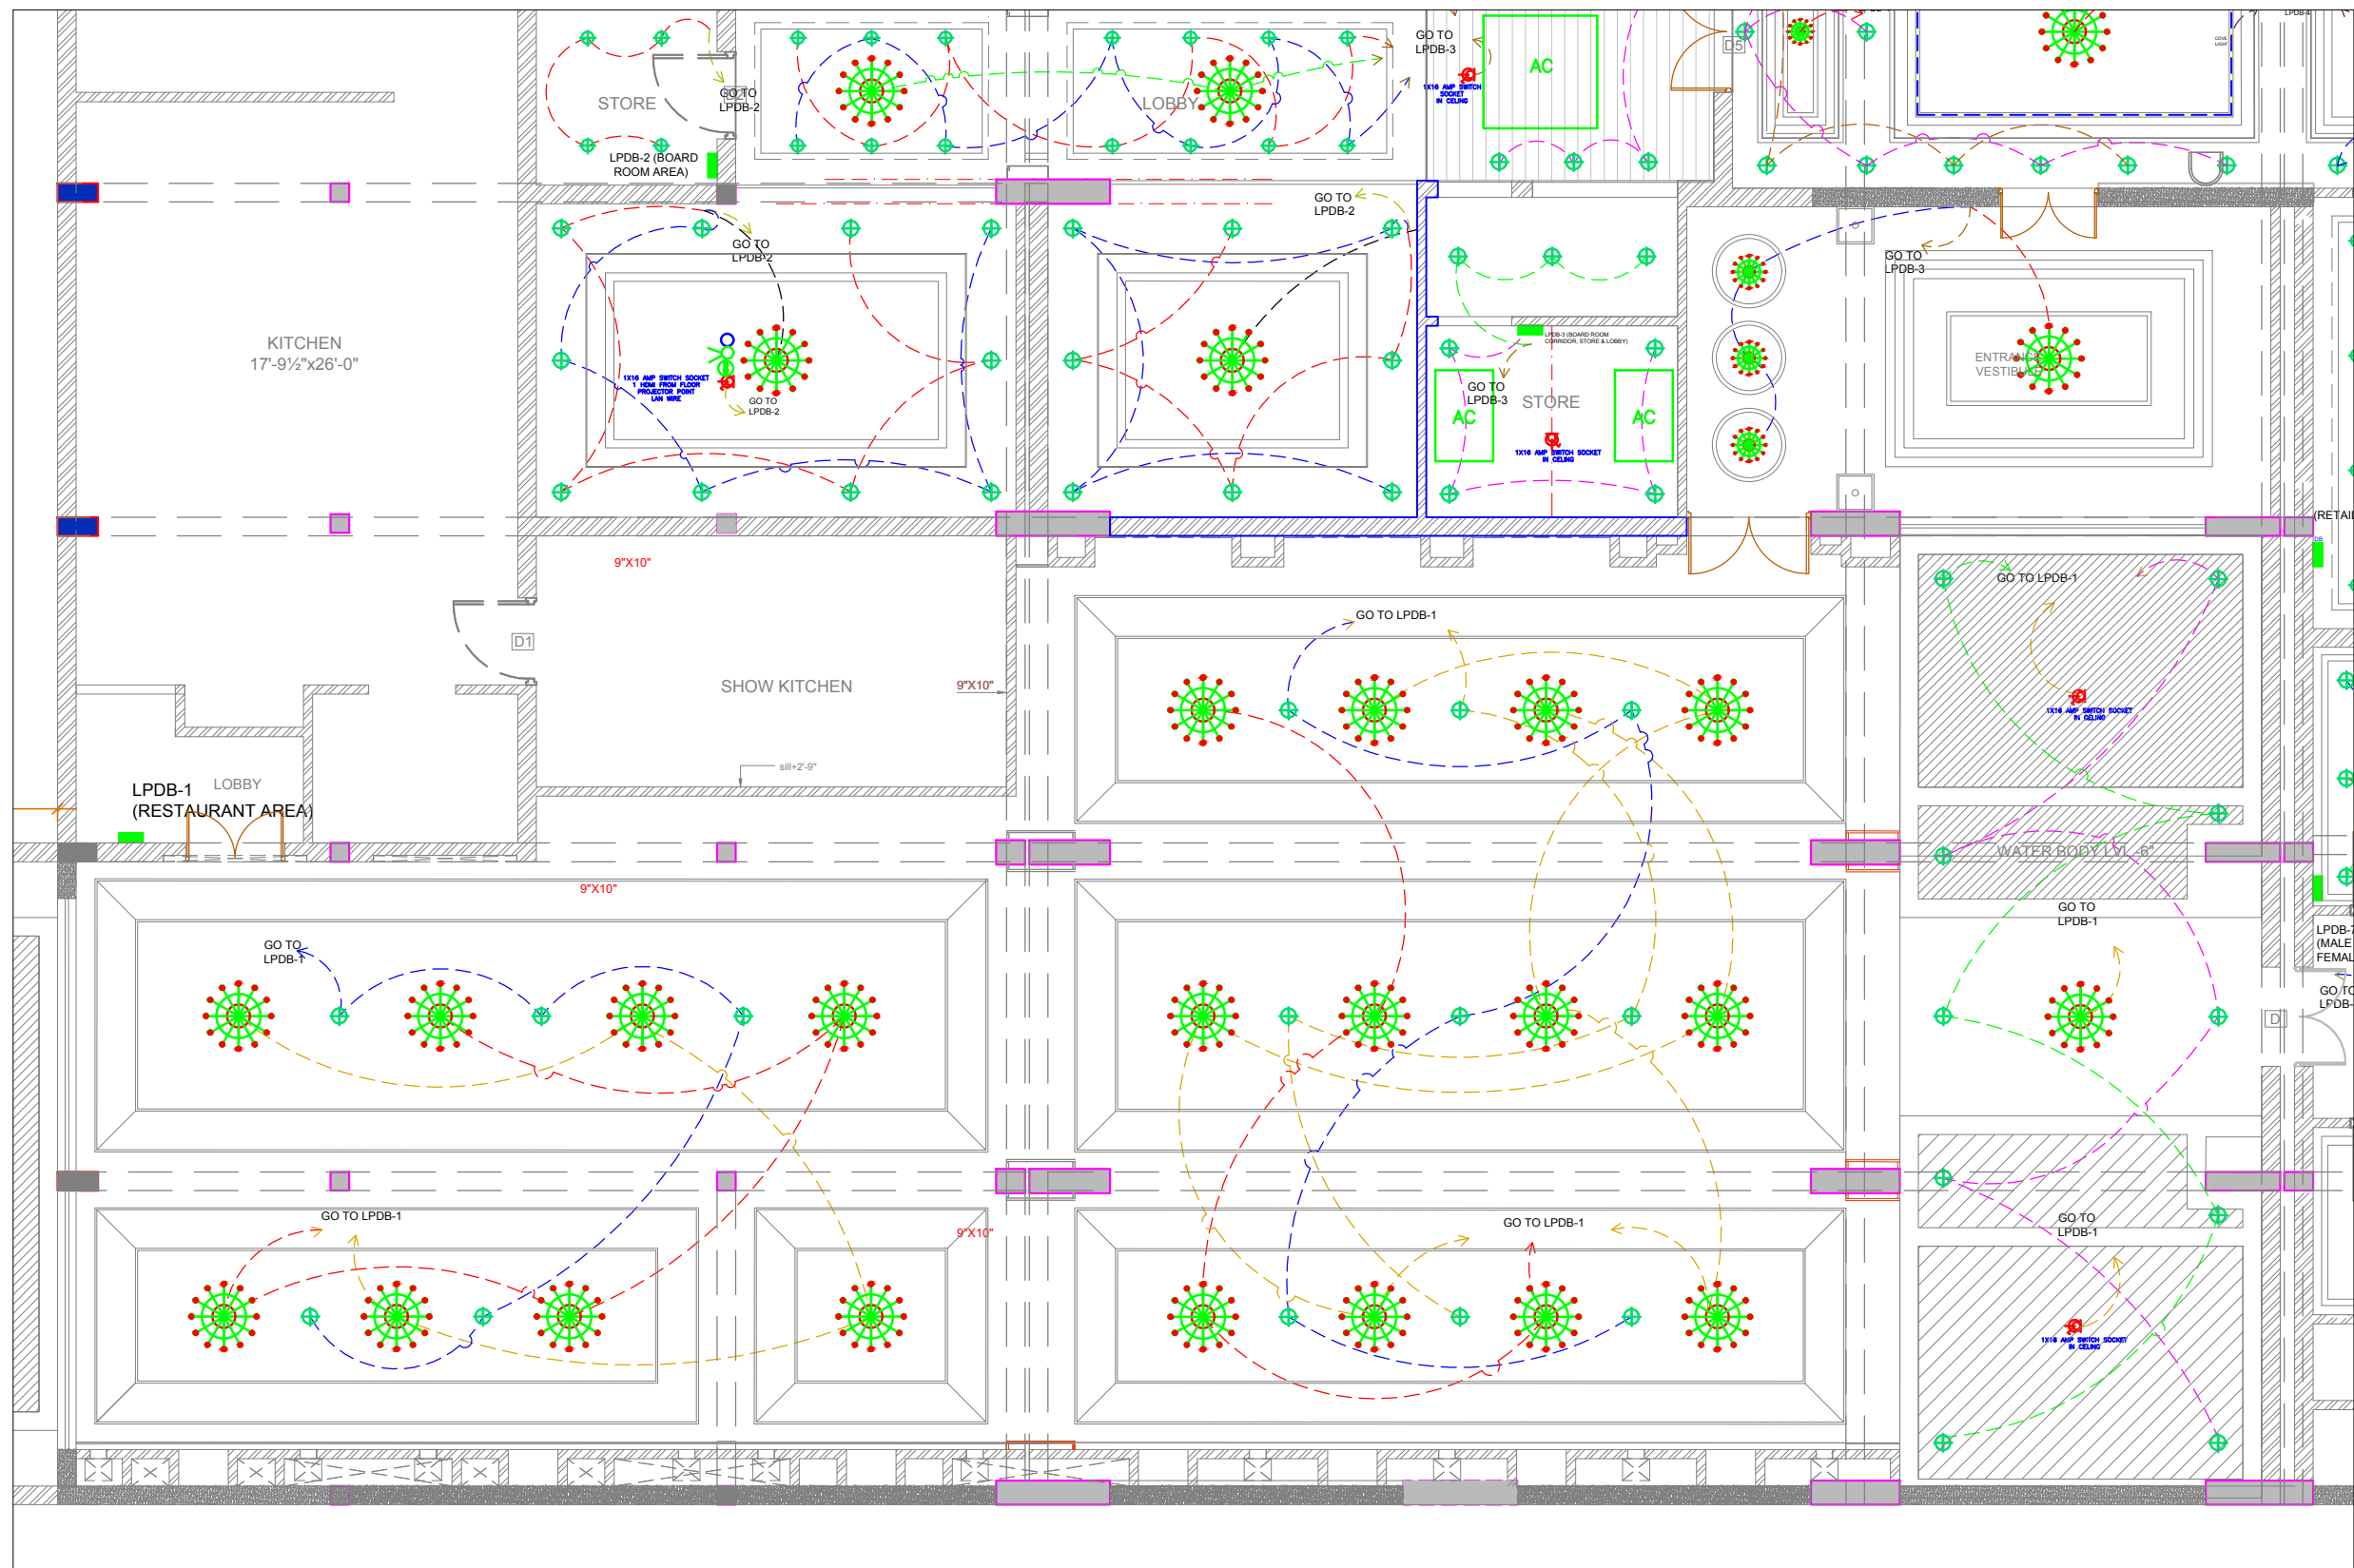

LEGEND - ELECTRICAL

S.NO.	SYMBOL	DESCRIPTION OF ITEM	HT.
1		CEILING FAN	
2		SWITCH BOARD	
3		BRACKET LIGHT	8'-6"
4		RECESSED LIGHT	
5		SWITCH SOCKET	
6		SWITCH SOCKET	
7		ANTENNA	
8		TELEPHONE	
9		CHANDILLER	
10		DISTRIBUTION BOX	
11		PICTURE LIGHT	
12		HANGING LIGHT	
13		CHANDILLER	
14		UP LIGHTER	
15		DOWN LIGHTER	
16		DOOR SWITCH (L)	
17		CARD HOLDER	
18		AIR CONDITIONER	
19		FOOT LIGHT	

ARCHITECT:
NEERAV GUPTA
 L-1, KRISHNA MARG, C-SCHEME,
 JALPURI, (202001), RAJASTHAN,
 PH.0141-236826
 E-Mail: architect_neeravgupta@yahoo.com

PROJECT:
CLARKS

DRAWING TITLE:
FALKNUMA ELECTRICAL

DRAWN BY:	SCALE:	DATE:
DEEPIKA	N.T.S.	13-3-2019
CHECKED BY:	NORTH ->	
NEERAV GUPTA	CABA/FA/EL/04	

NOTES:
 THE COPYRIGHT AND PROPERTY OF THIS DESIGN AND DRAWING
 BELONGS TO NEERAV GUPTA. IT MUST NOT BE COPIED OR
 REPRODUCED IN ANY FORMS WITHOUT THEIR WRITTEN
 CONSENT. A LEGAL ACTION AS PER LAW MAY BE INITIATED
 AGAINST THE OFFENDER.