


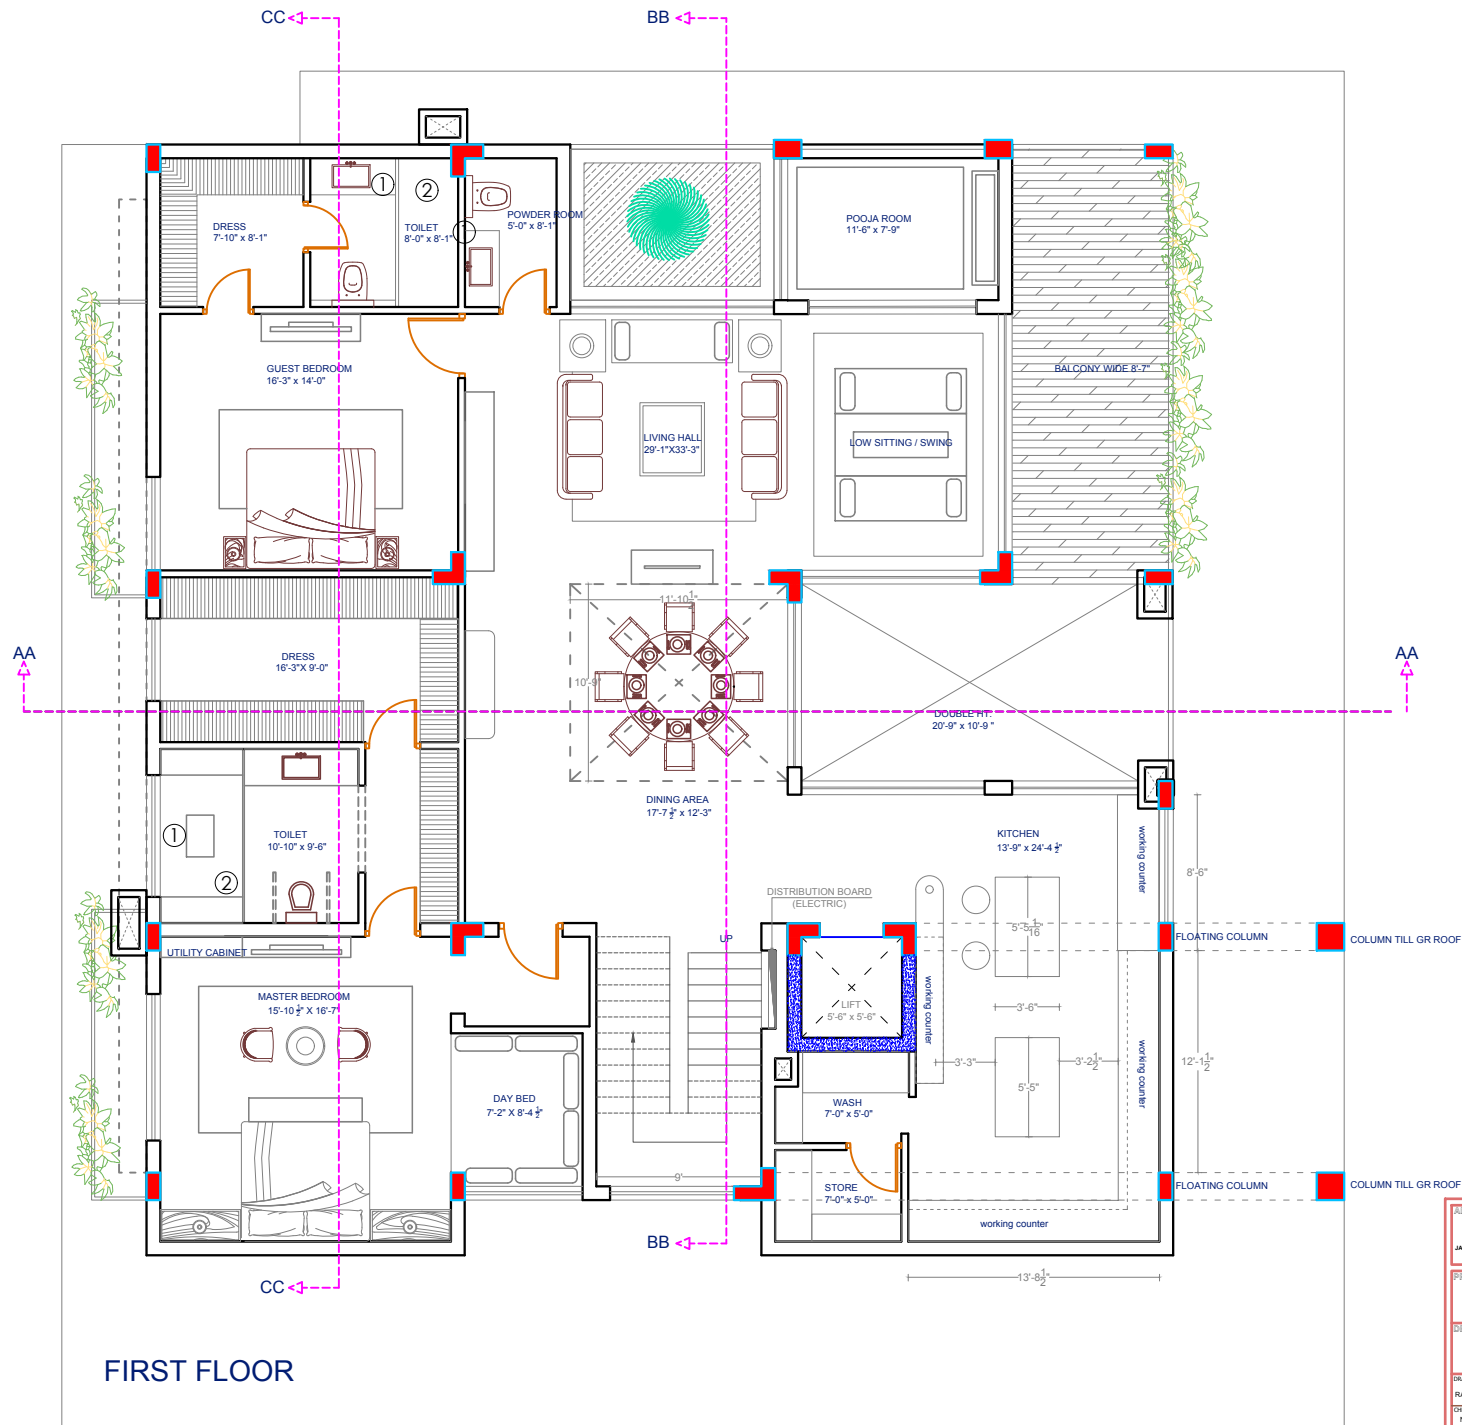

FIRST FLOOR

ARCHITECT: NEERAV GUPTA CA/2008/44768 L-1, KRISHNA NAGAR, C-Scheme, JAPUR (20091), RAJASTHAN (PH.0141-236882) Email: neerav_gupta@rediffmail.com		
PROJECT: ABHISHEK'S RESIDENCE		
DRAWING TITLE: FIRST FLOOR		
DRAWN BY: RAMINIWAS	SCALE: N.T.S	DATE: 24-04-18
CHECKED BY: NEERAV GUPTA	DRAWING NO.: AB/AR/A3	
NOTES: ALL COPYRIGHT AND PROPERTY OF THIS DESIGN ARE RESERVED. ALL RIGHTS RESERVED. NO PART OF THIS DESIGN OR DRAWING TO BE REPRODUCED OR TRANSMITTED IN ANY FORM OR BY ANY MEANS, ELECTRONIC OR MECHANICAL, INCLUDING PHOTOCOPYING, RECORDING, OR BY ANY INFORMATION STORAGE AND RETRIEVAL SYSTEM, WITHOUT THE WRITTEN PERMISSION OF THE ARCHITECT.		