



PELMET DETAIL A

CNC MACHINE
PATTERN
AS PER DESIGN


PELMET DESIGN
OPTIONS

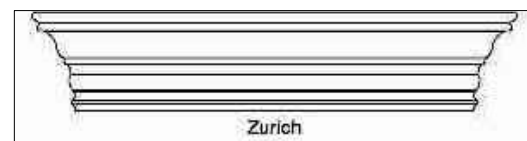


Zurich

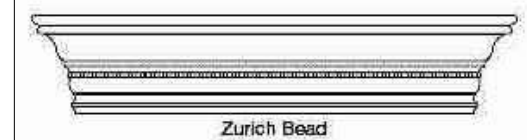


Zurich Bead

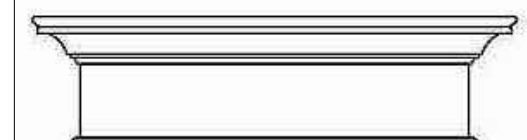

Inverness

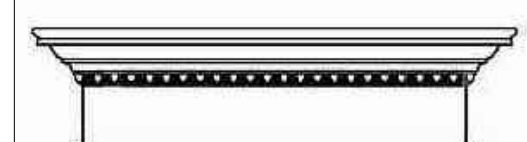


Claremont Egg & Dart

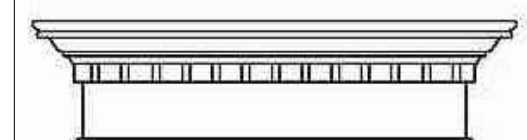


Claremont Dentil




Townsend

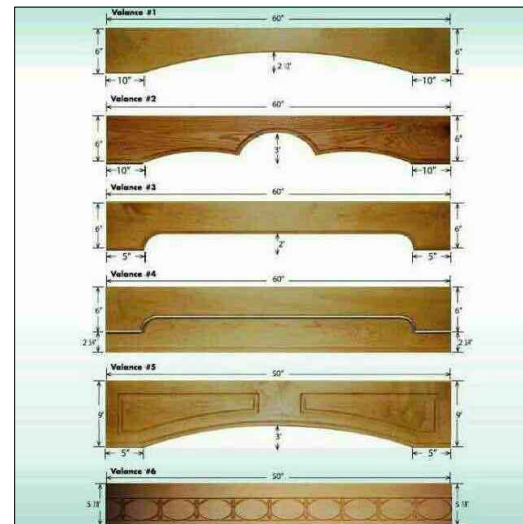

ELEVATION B OPTION FOR WALL PAINTING

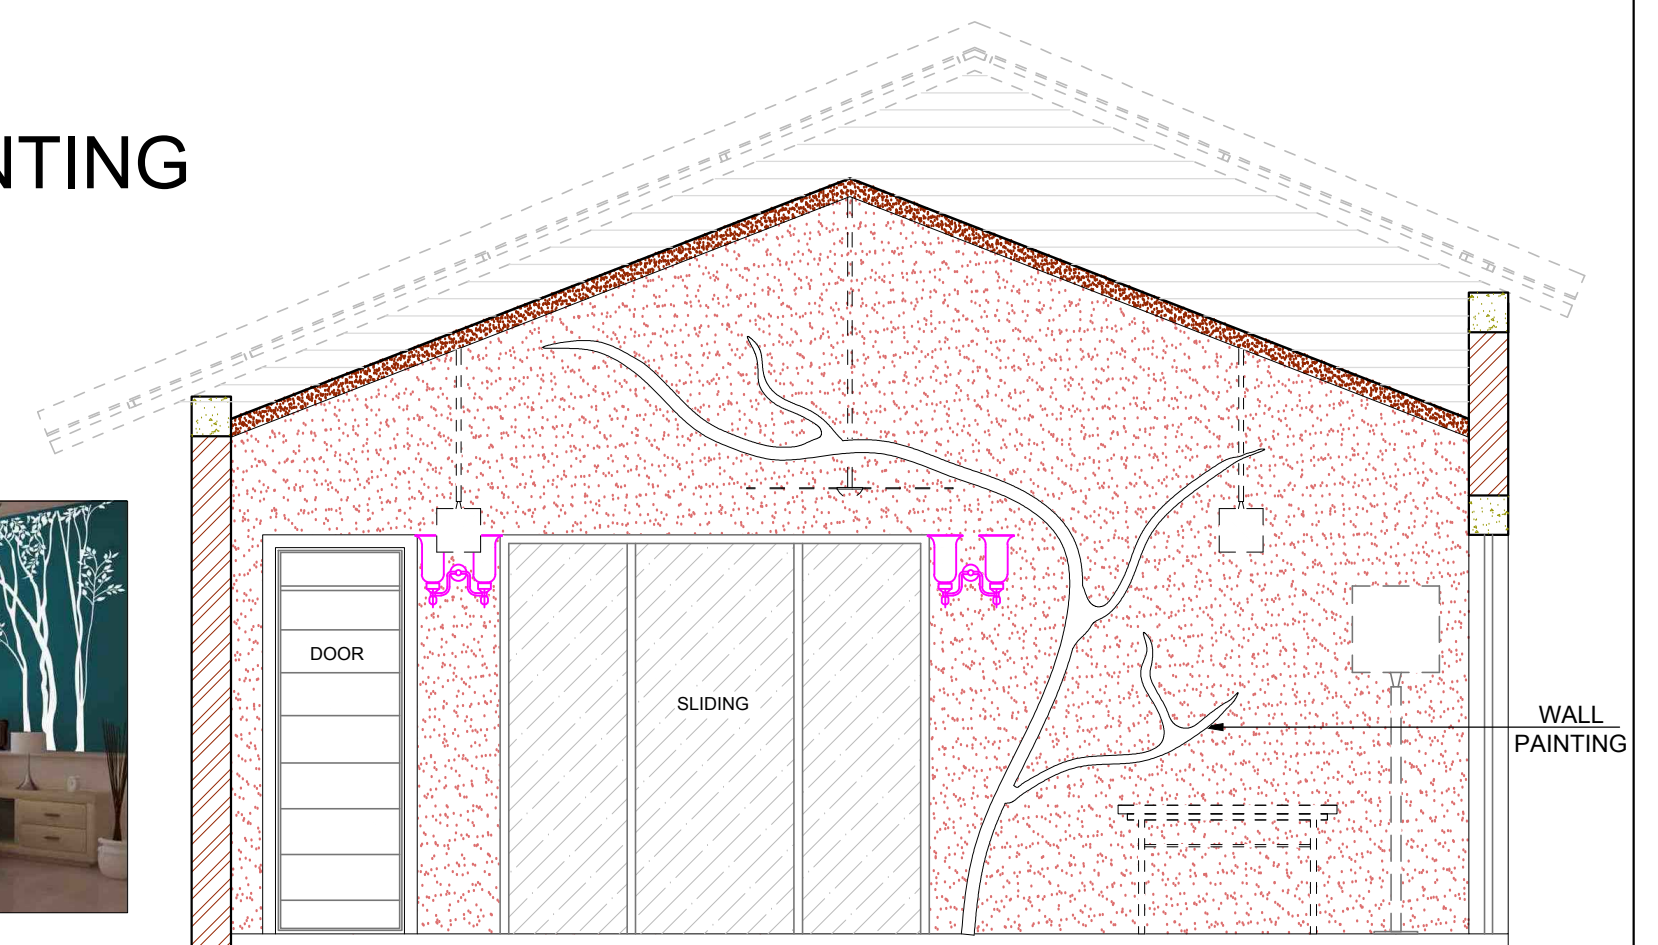

ELEVATION D OPTION FOR WALL ARTIFACT

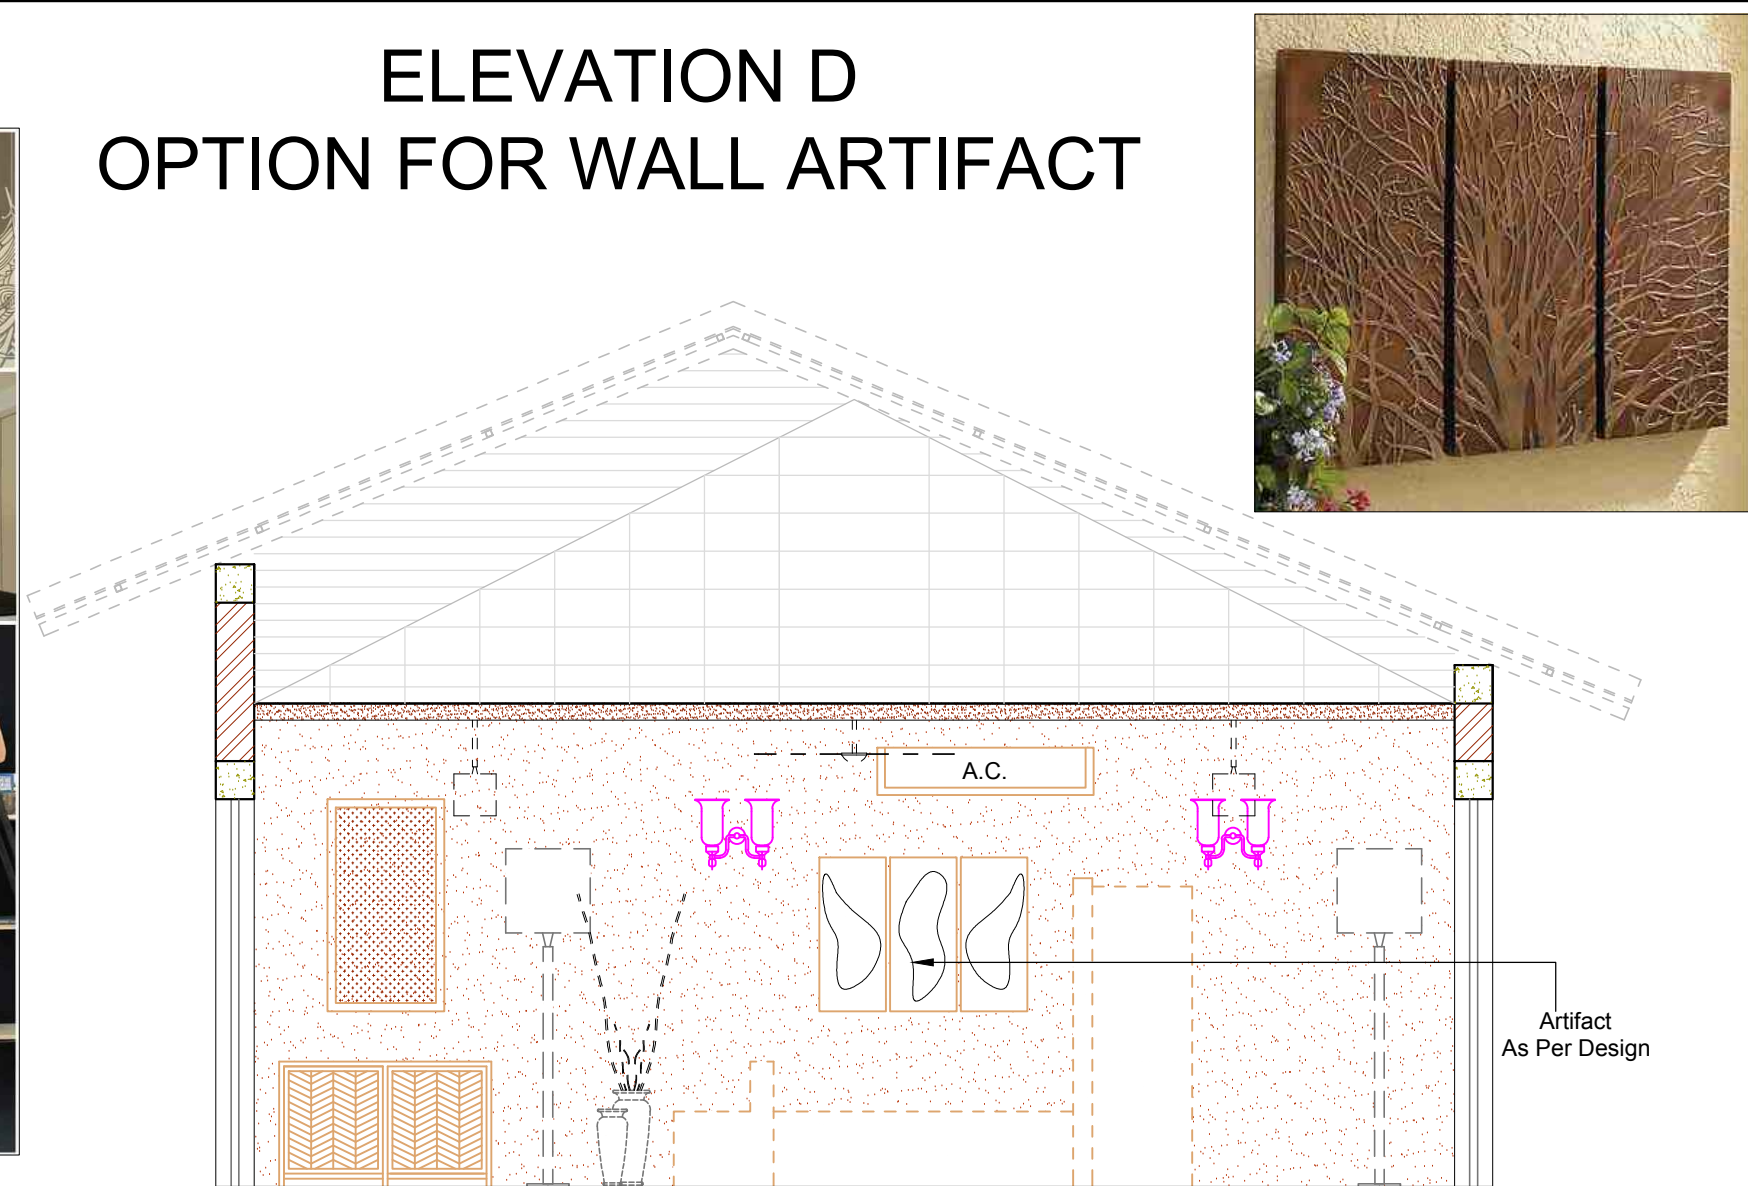

ARCHITECT:		
NEERAV GUPTA		
CA/2009/44766		
L-1, KRISHNA MARG, C. SCHEME,		
JAIPUR (302001), RAJASTHAN.		
PH.0141-2360825 E-Mail-ravigupta_15@yahoo.com		
PROJECT:		
PROPOSED RESORT AT		
SAWAIMADHOPUR		
DRAWING TITLE:		
CLUSTER		
INTERIOR		
DRAWN BY:	SCALE:	DATE:
RISHABH	NTS	14-06-18
CHECKED BY:	NORTH	SHEET NO:-
NEERAV GUPTA	↑	A4
NOTES:		
THE COPYRIGHT AND PROPERTY OF THIS DESIGN AND DRAWING		
BELONGS TO RAVE KUMAR GUPTA. IT MUST NOT BE COPIED OR		
REPRODUCED IN ANY MANNER WITHOUT THEIR WRITTEN		
CONSENT. A LEGAL ACTION AS PER LAW MAY BE INITIATED		
AGAINST THE OFFENDER.		