

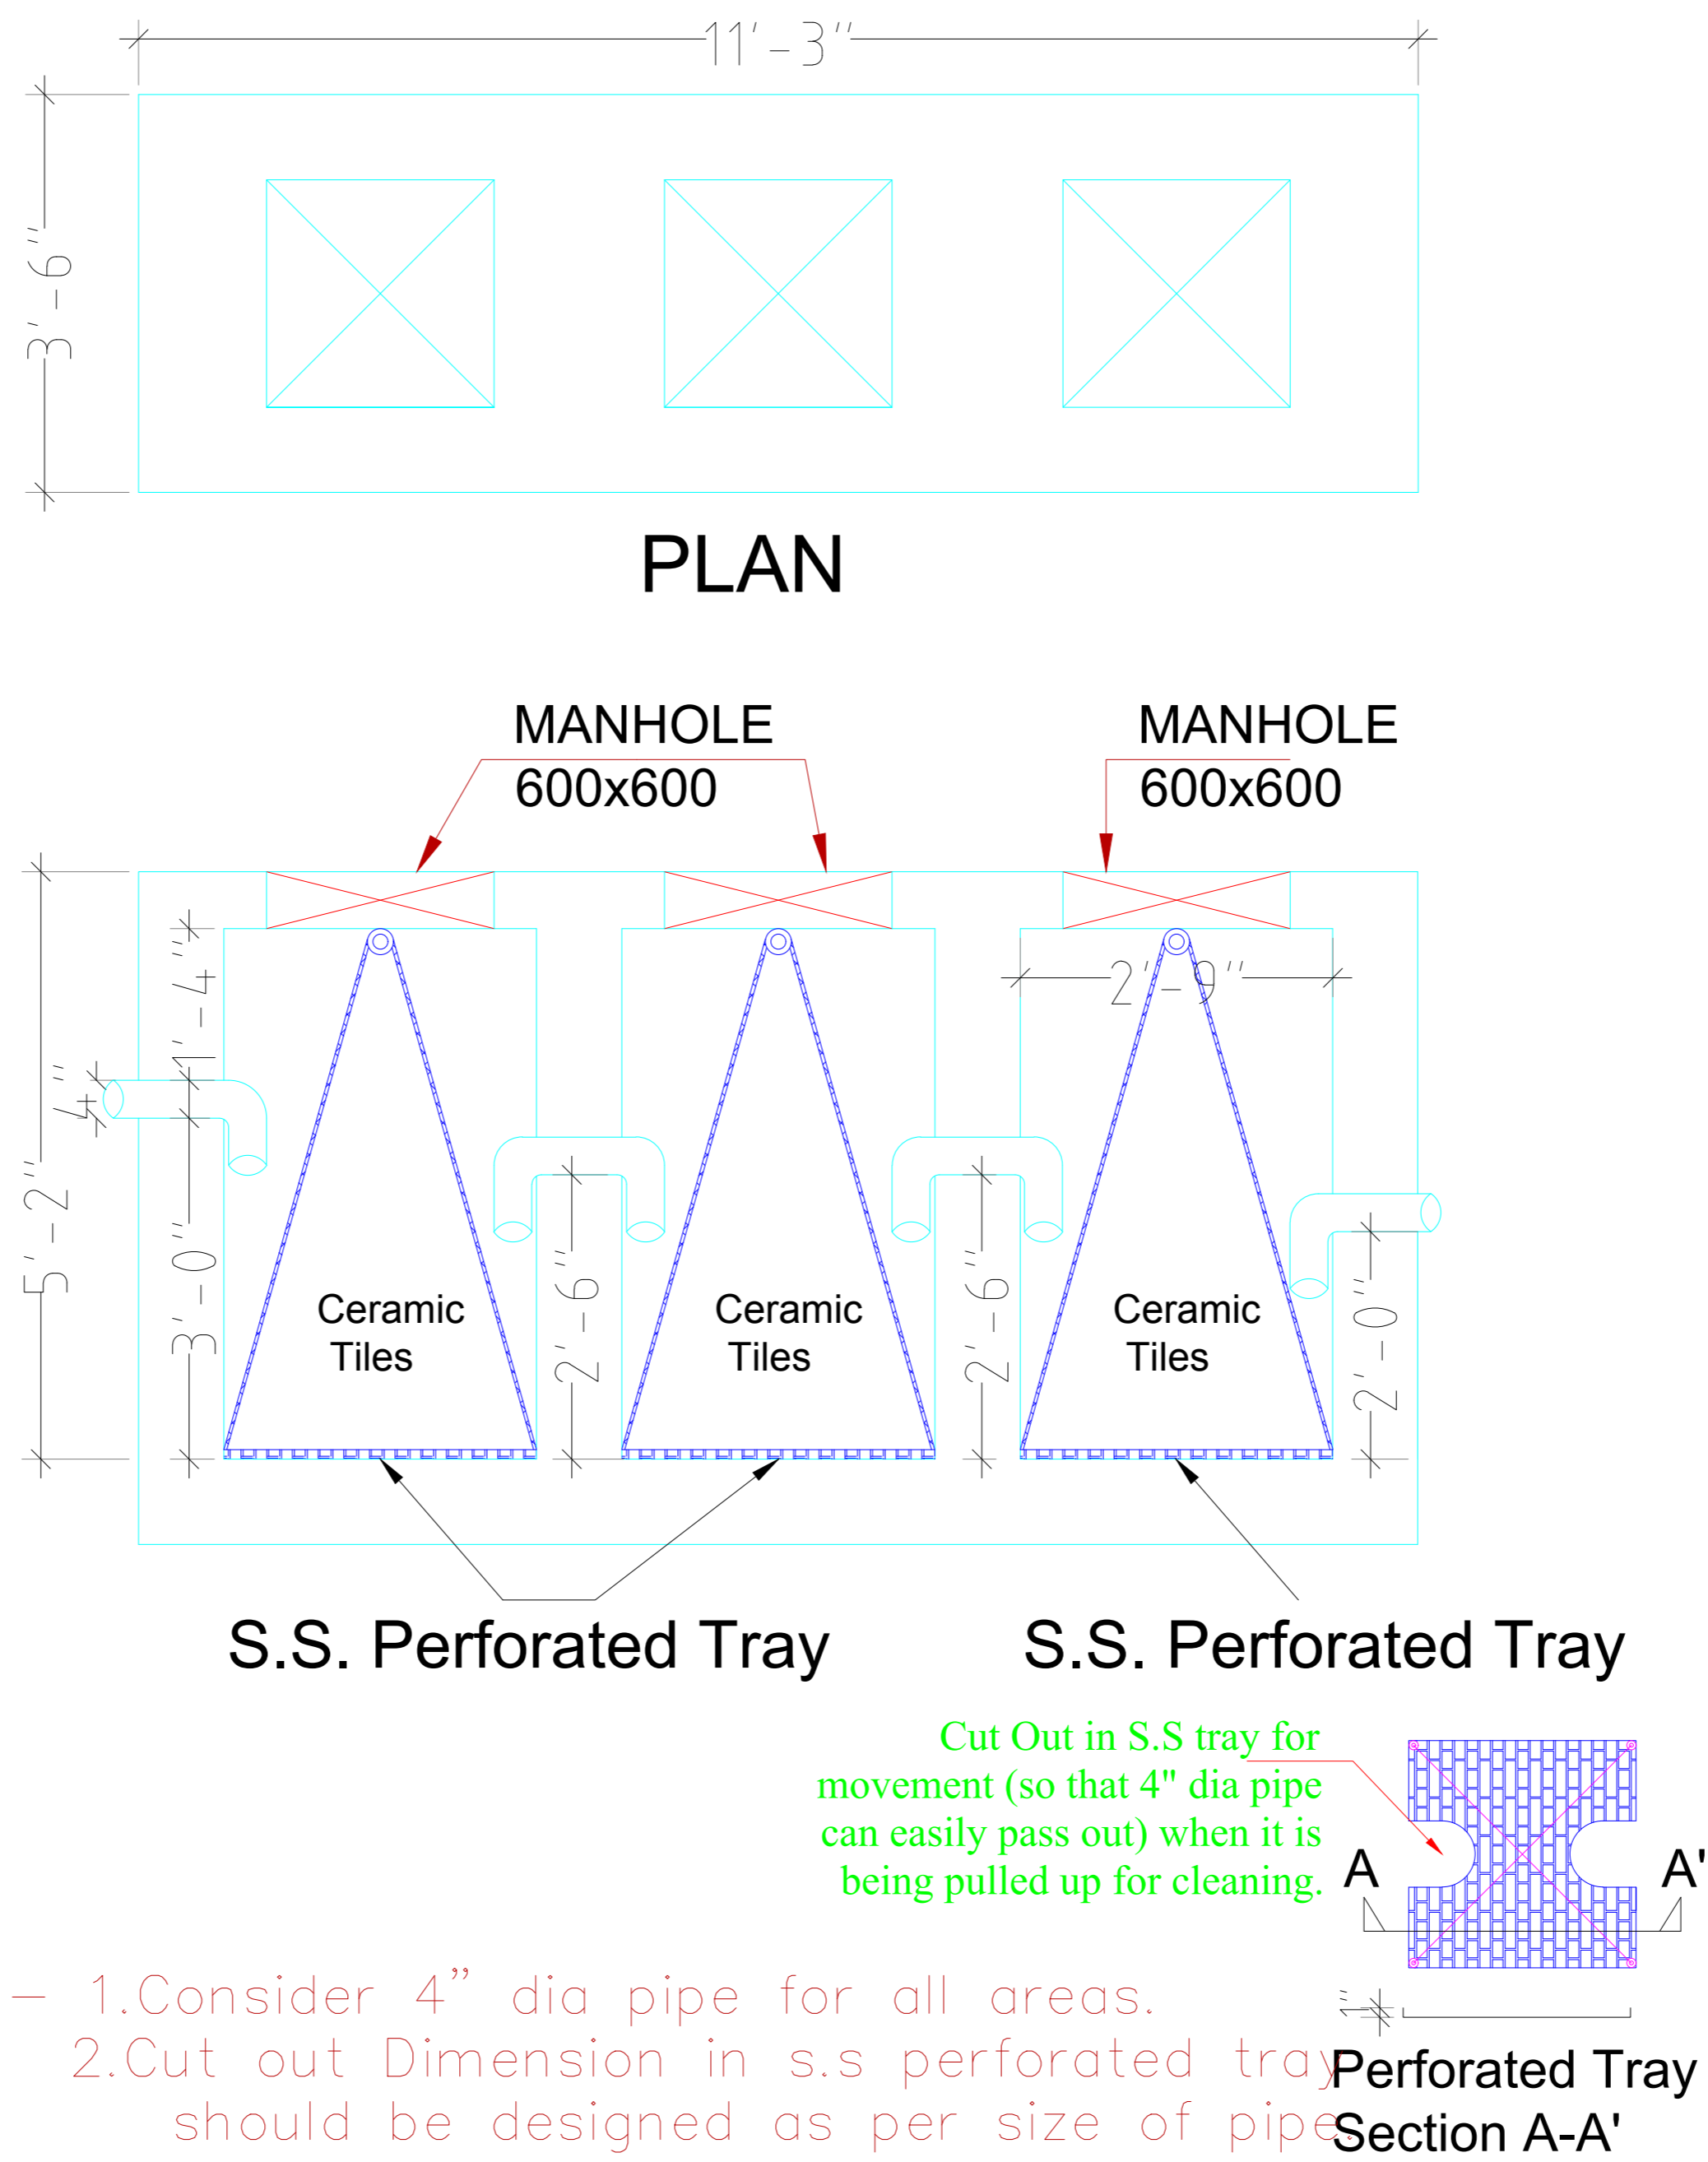


BASIC SECTION OF GREASE TRAP

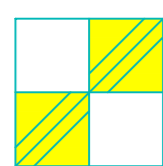

DETAIL OF SUMP SIZE

SUMP	X	Y	Z
S	1500	1500	1500

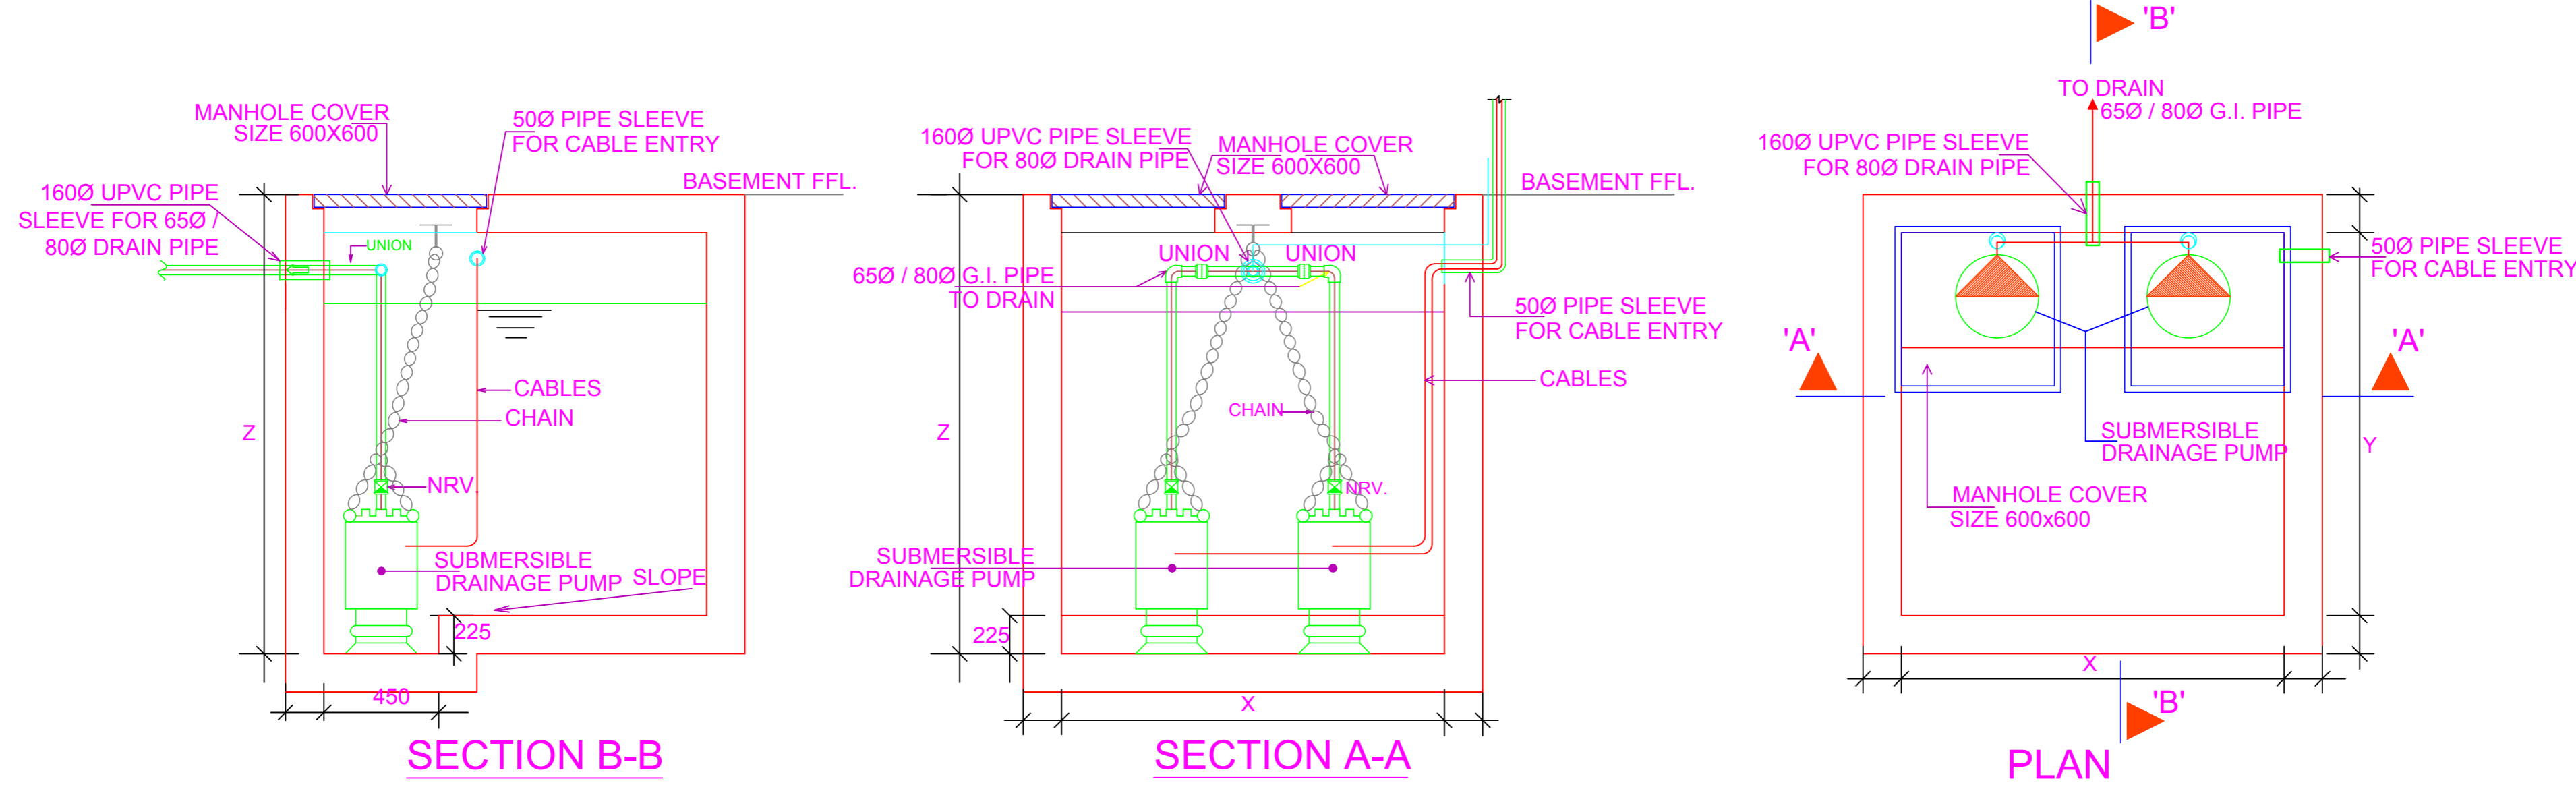

SAN ENGINEERS & CONSULTANTS  
307, ASHWARYA TOWER, AJMER ROAD, JAIPUR  
+91-99295-97301  
E mail: sanecpl@gmail.com

PROJECT NO:42  
DRAWING NO: NG/HCL/PLU./06  
REVISION NO:  
17.03.2018

SCALE: N.T.S.

TYPICAL GREASE TRAP & SUMP DETAIL

ARCHITECTS  
NEERAV GUPTA  
L-1, KRISHNA MARG, C- SCHEME,  
JAIPUR (302001), RAJASTHAN.  
PH.0141-2360825  
E-Mail- architect\_neeravgupta@yahoo.com

HOTEL CLARKS,  
LUCKNOW