
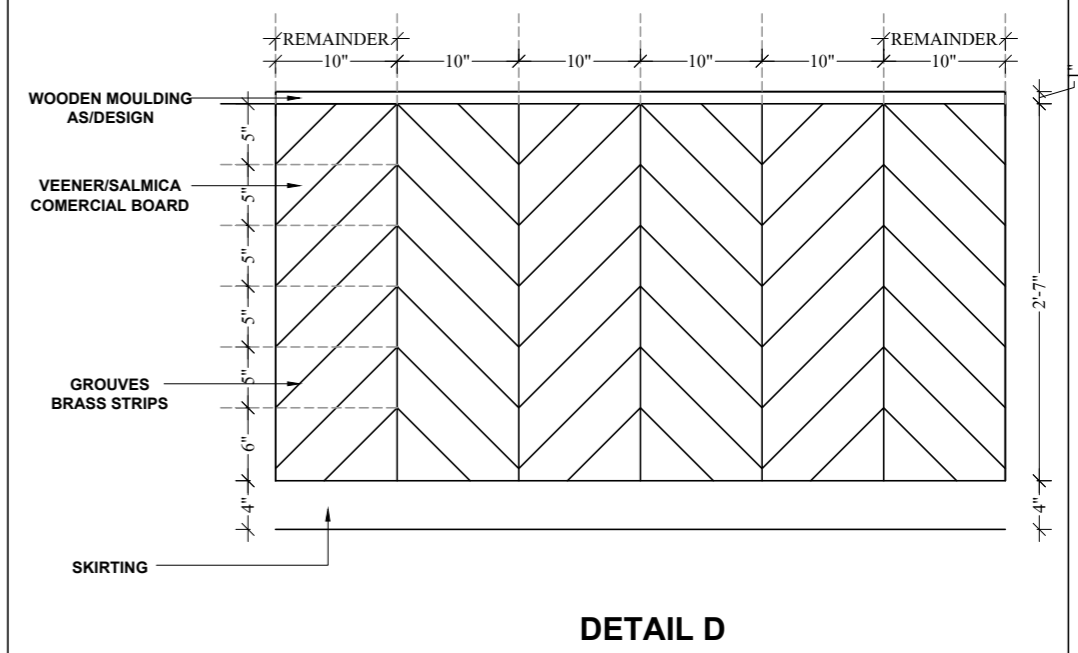


ELEVATION D

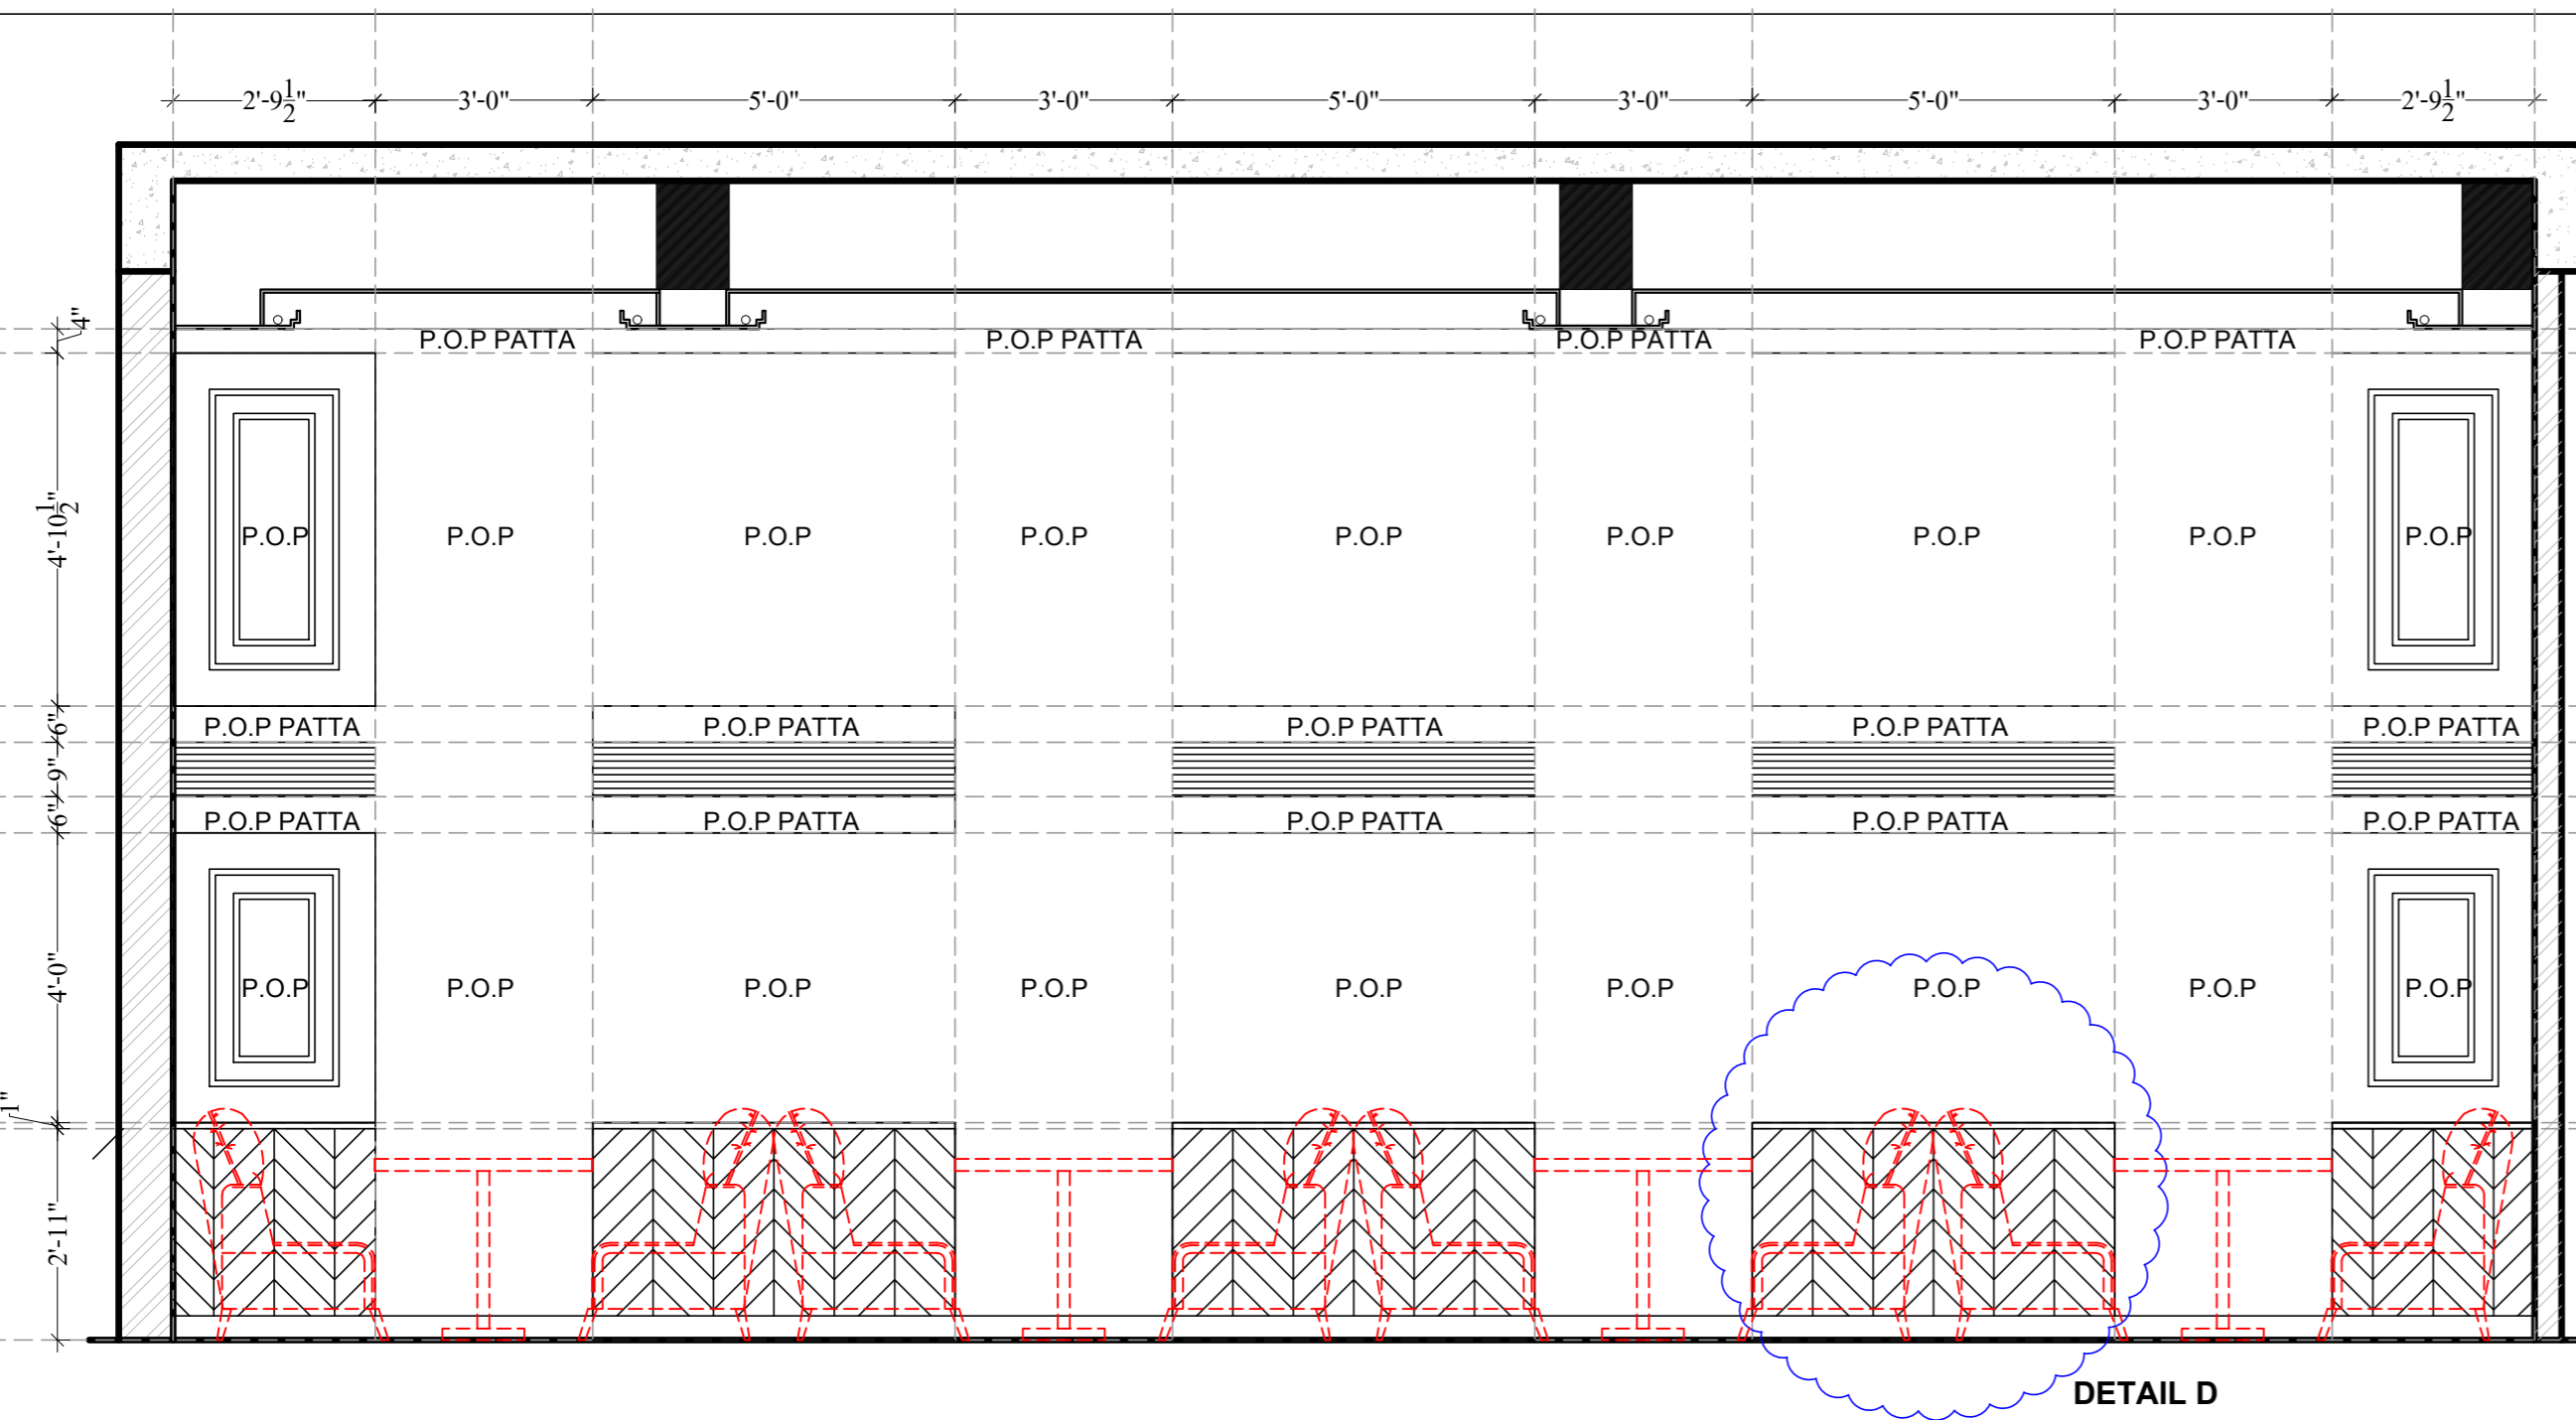

DETAIL D

ARCHITECT:		
RAVI KUMAR GUPTA C.AES7739		
L-1, KRISHNA MARG, C-SCHEME, JALPURI (320001), RAJASTHAN, PH.814-230822 & 814-230823, 182@yaho.com		
PROJECT:		
LMB		
DRAWING TITLE:		
RESTUARANT INTERIORS		
DRAWN BY:	SCALE:	DATE:
RAVI KUMAR GUPTA		14/05/18
CHECKED BY:	DRAWN BY:	DATE:
RAVI KUMAR GUPTA	RAVI KUMAR GUPTA	
NOTES:		
THE COPYRIGHT AND PROPERTY OF THIS DESIGN AND DRAWING BELONGS TO RAVI KUMAR GUPTA. IT MUST NOT BE COPIED OR REPRODUCED IN ANY MANNER WITHOUT THE WRITTEN CONSENT. A LEGAL ACTION AS PER LAW MAY BE INSTITUTED AGAINST THE OFFENDER.		