



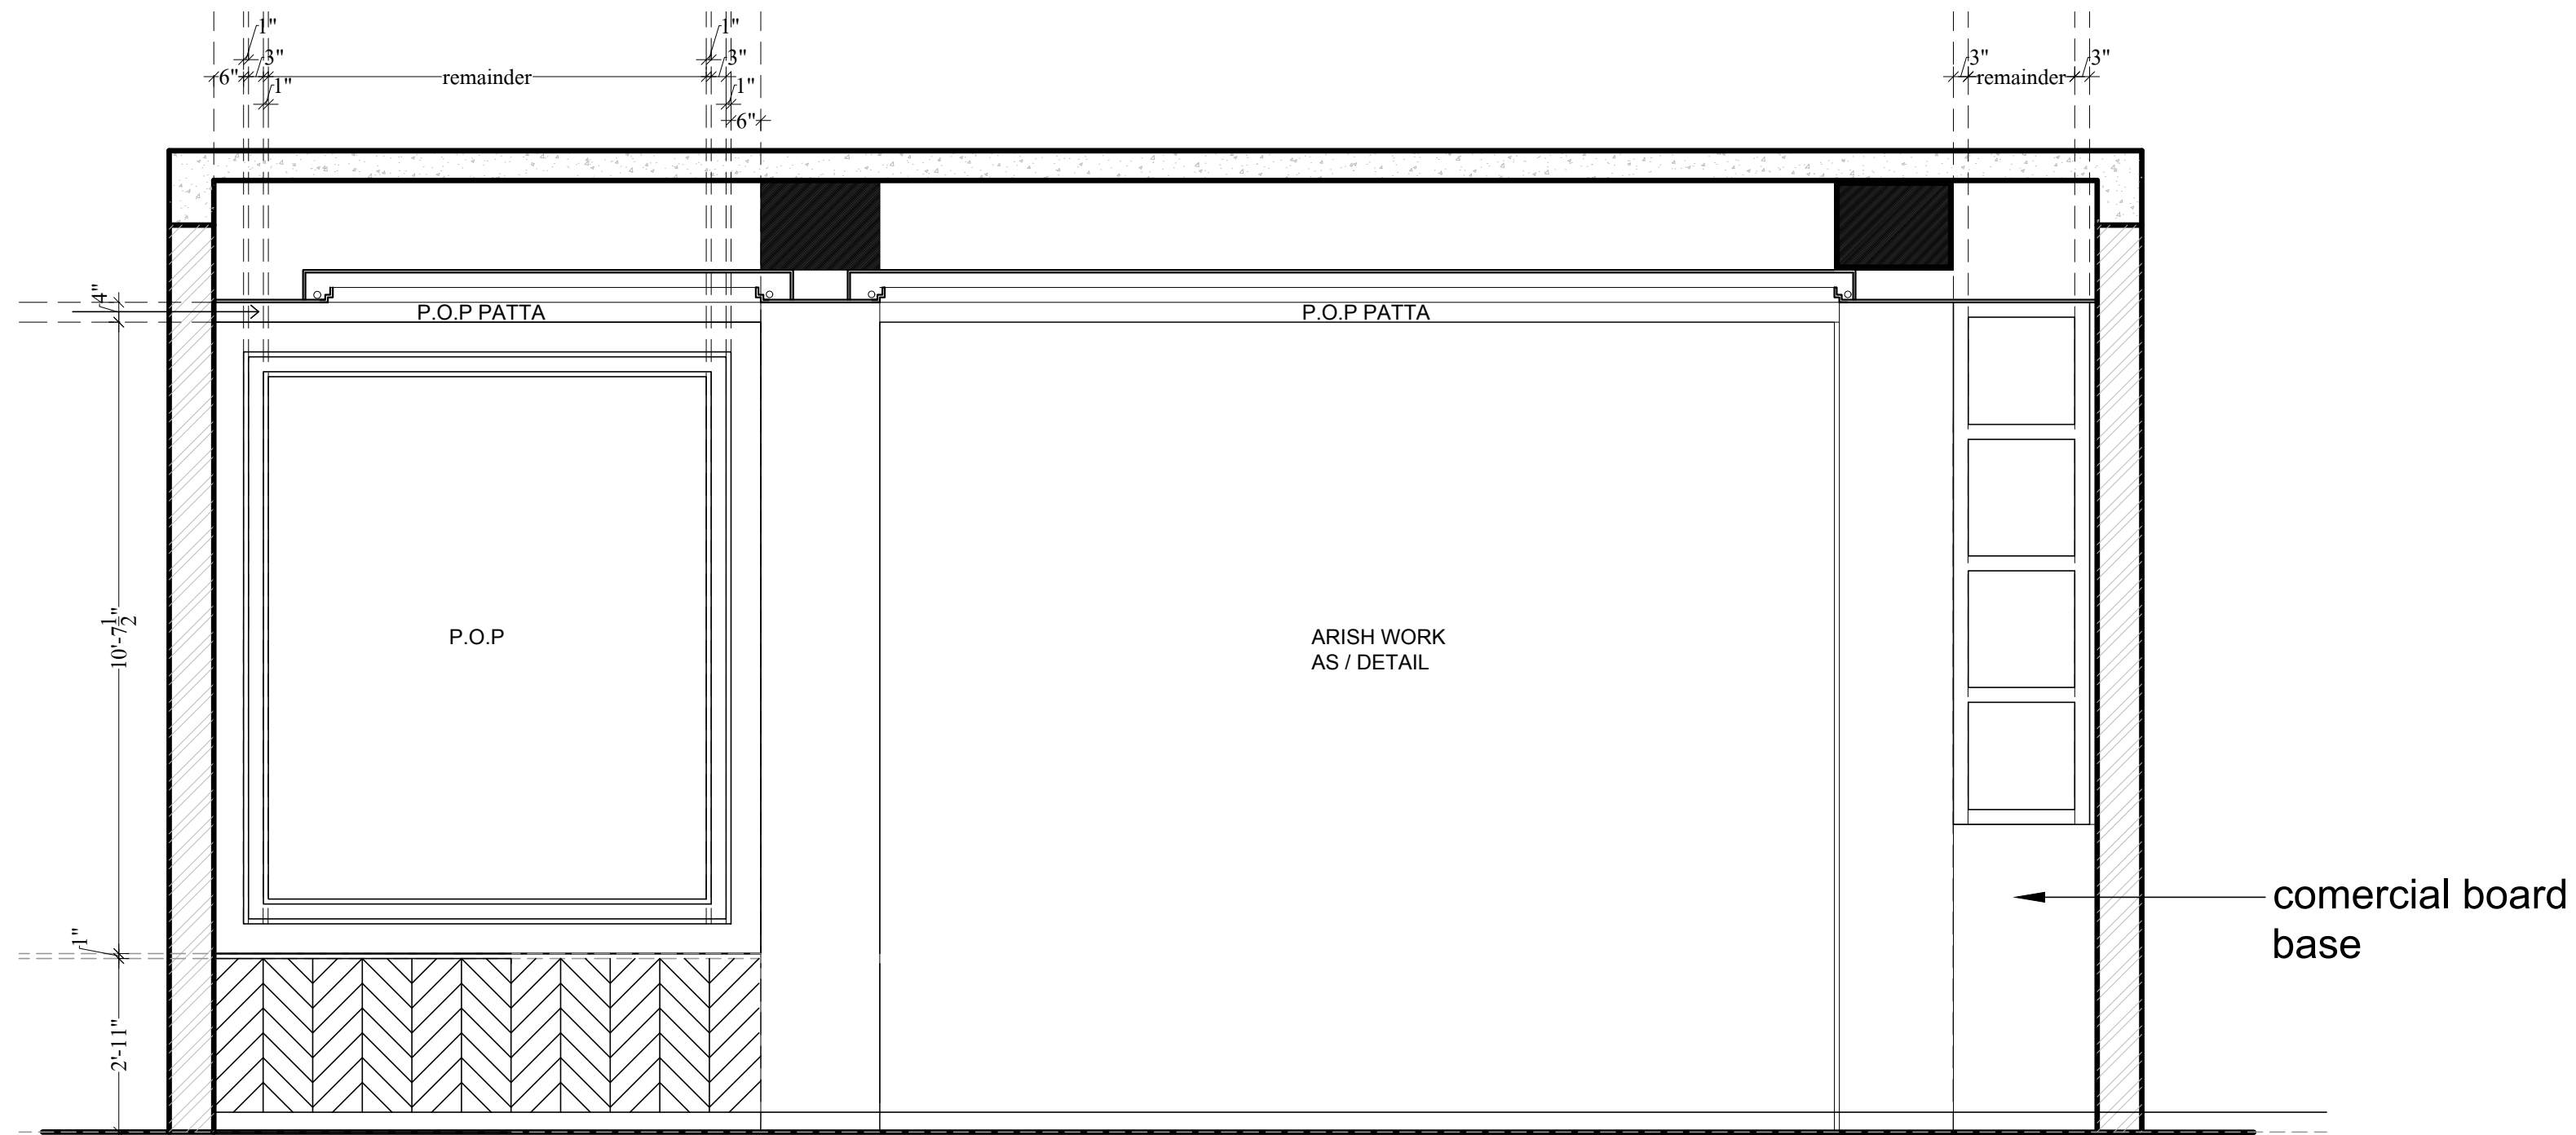

ELEVATION B

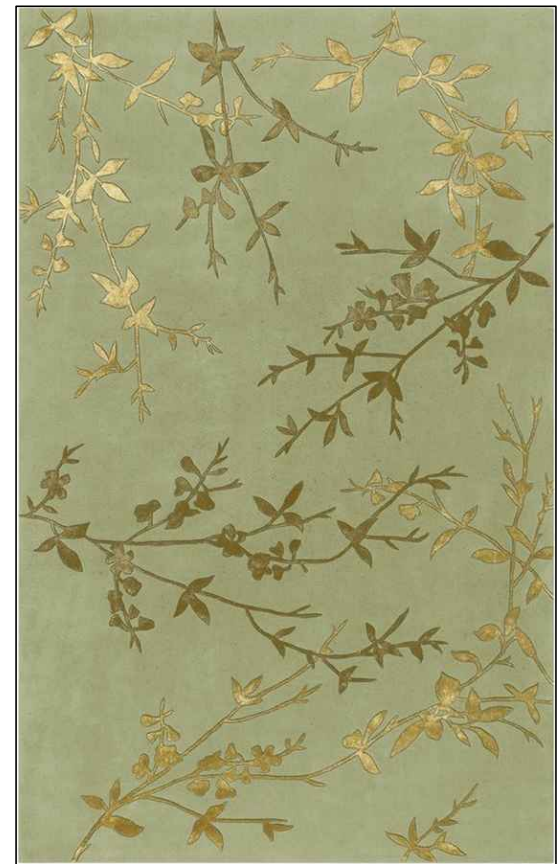

ARCHITECT: RAVI KUMAR GUPTA CA/837739 L-1, KRISHNA MARK, C- SCHEME, JASPUR (302001), RAJASTHAN, PH.0141-2388202 E-Mail-ravgupta_118@yahoo.com		
PROJECT: LMB		
DRAWING TITLE: RESTUARANT INTERIORS		
DRAWN BY:	SCALE:	DATE:
CHECKED BY: RAVI KUMAR GUPTA	SHEET NO: LMB/W/A2	
NOTES: THE COPYRIGHT AND PROPERTY OF THIS DESIGN AND DRAWING BELONGS TO RAVI KUMAR GUPTA . IT MUST NOT BE COPIED OR REPRODUCED IN ANY MANNER WITHOUT THEIR WRITTEN CONSENT. A LEGAL ACTION AS PER LAW MAY BE INITIATED AGAINST THE OFFENDER.		