

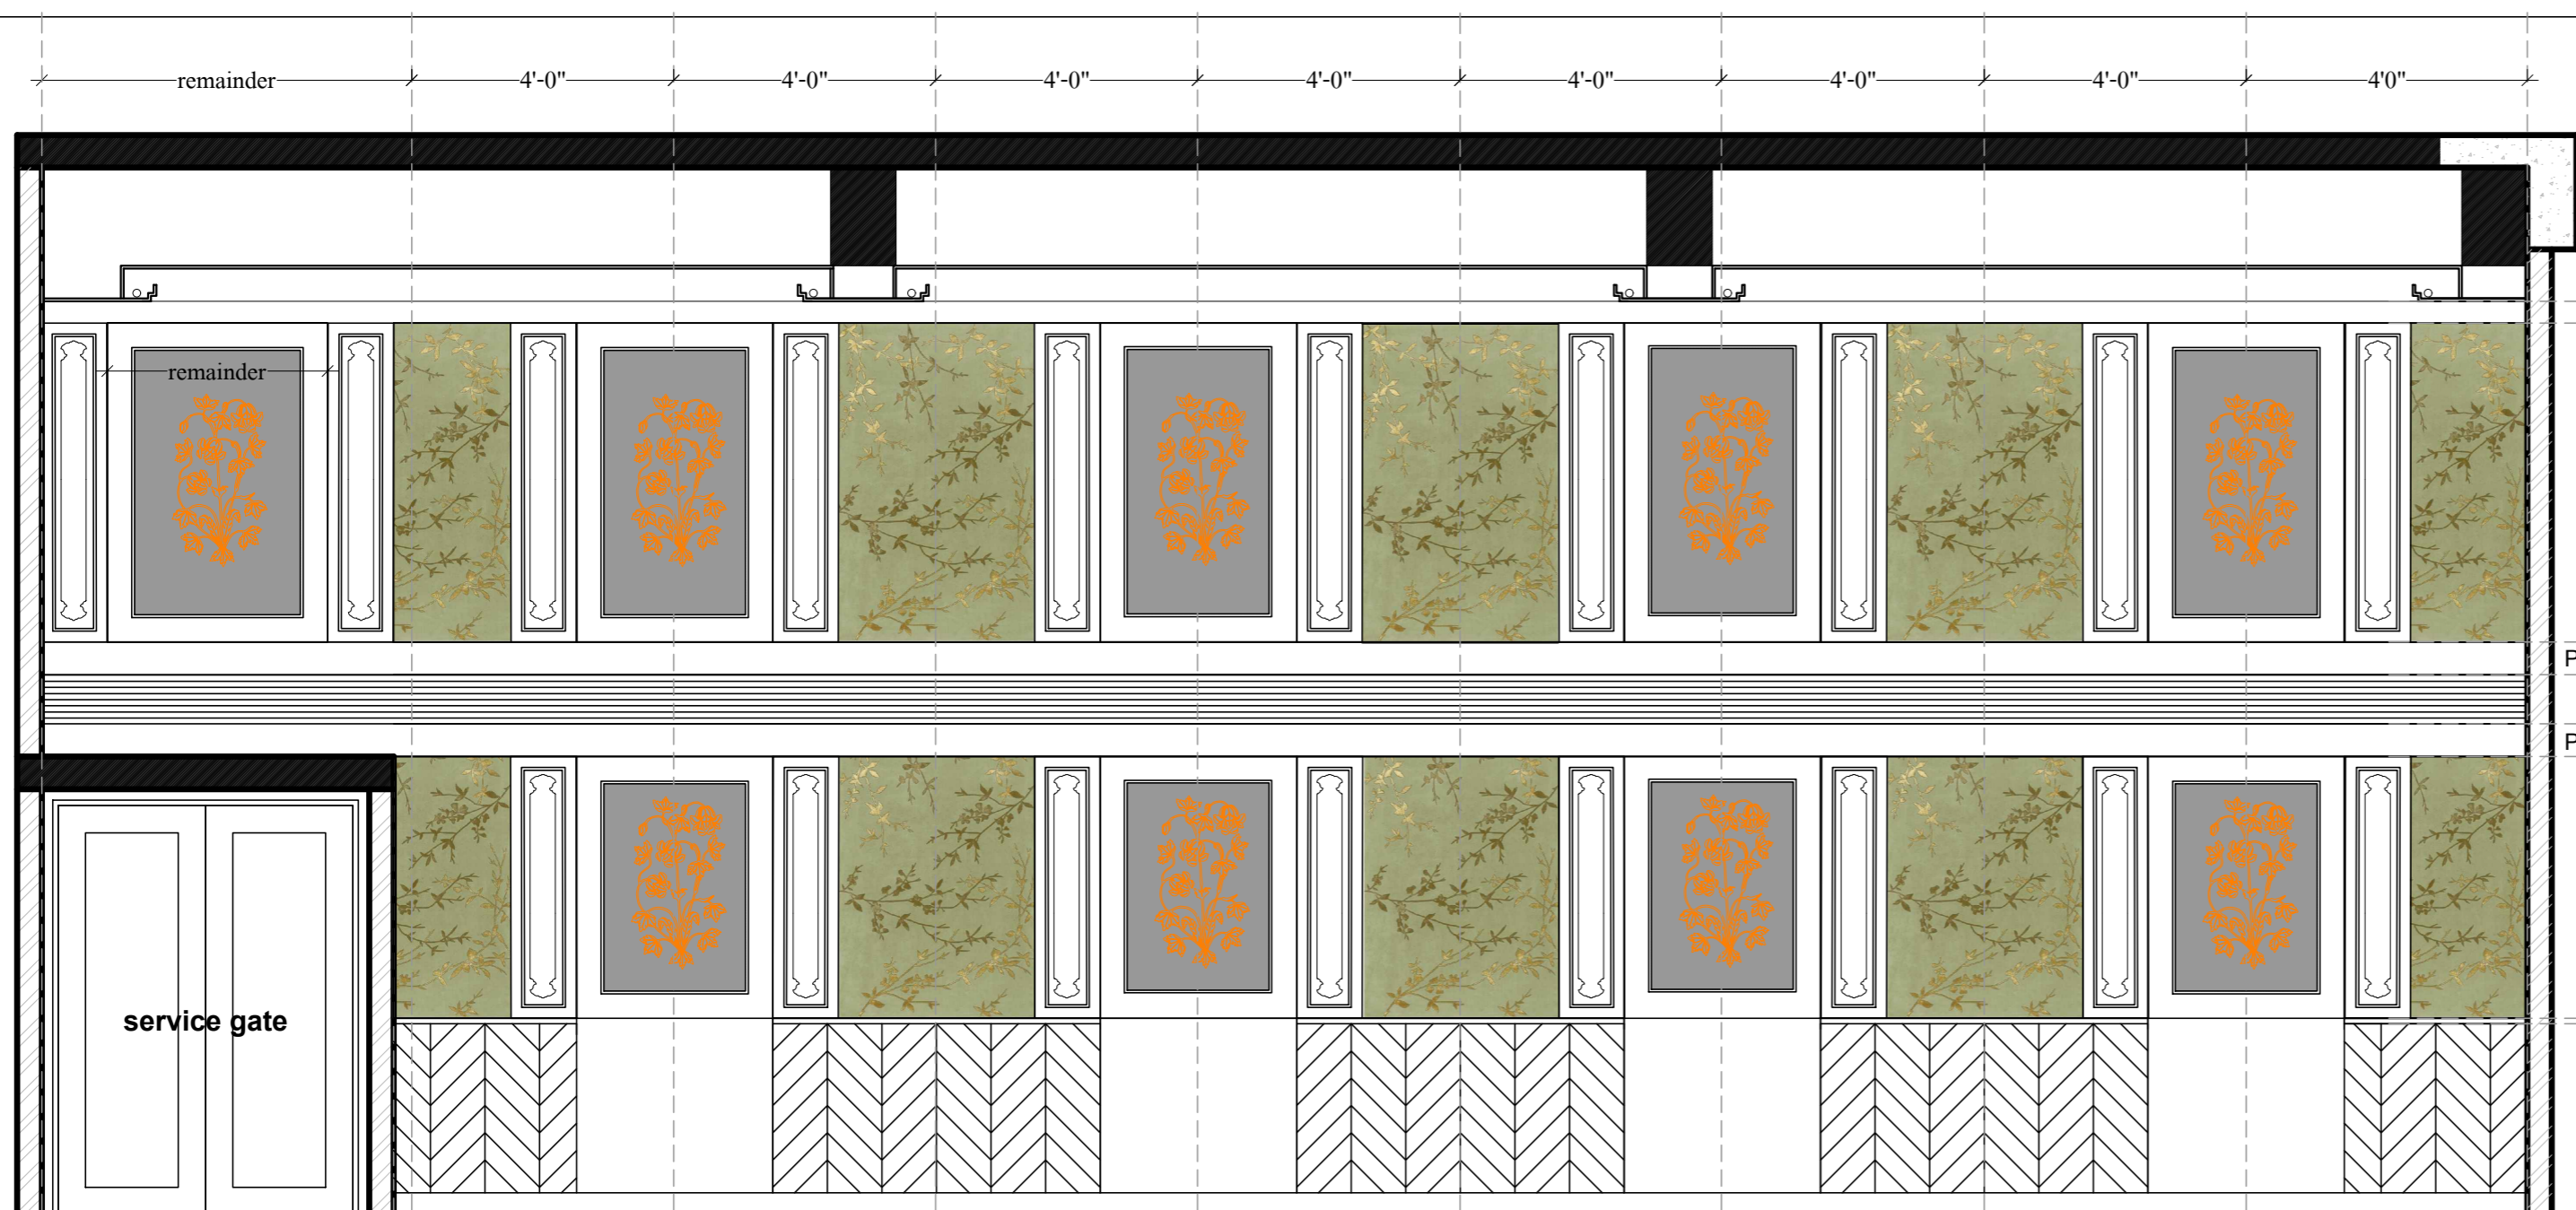


ELEVATION NORTH

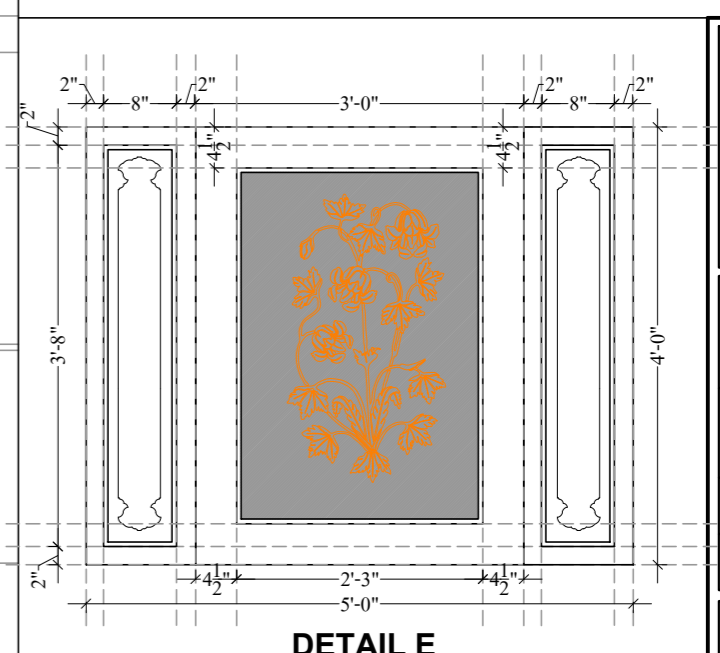

ELEVATION SOUTH

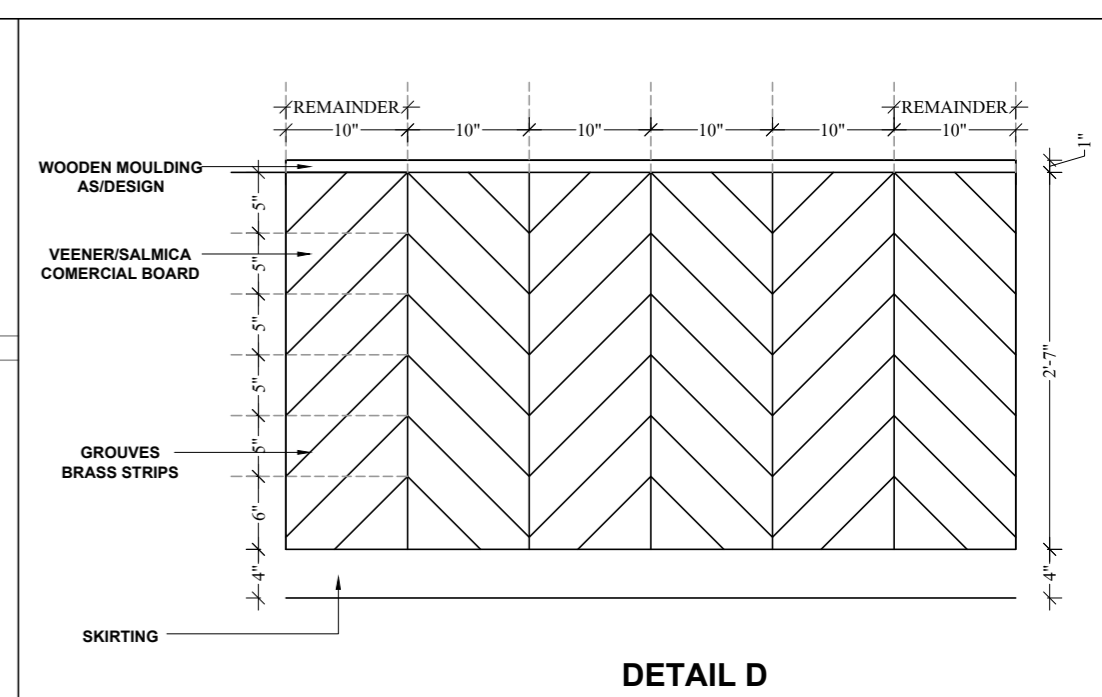

ARCHITECT:		
RAVI KUMAR GUPTA CA/83/7739		
L-1, KRISHNA MARG, C. SCHEME, JAIPUR (DROD), RAJASTHAN PH 9141 236825 E-Mail ravigupta_19@yahoo.com		
PROJECT:		
LMB		
DRAWING TITLE:		
RESTUARANT INTERIORS		
DRAWN BY:	SCALE:	DATE:
CHECKED BY:	SHEET NO:	
RAVI KUMAR GUPTA	lmb/al/1	23/05/18
NOTES: THE COPYRIGHT AND PROPERTY OF THIS DESIGN AND DRAWING BELONGS TO RAVI KUMAR GUPTA. IT MUST NOT BE COPIED OR REPRODUCED IN ANY MANNER WITHOUT THEIR WRITTEN CONSENT. A LEGAL ACTION AS PER LAW MAY BE INITIATED AGAINST THE OFFENDER.		