


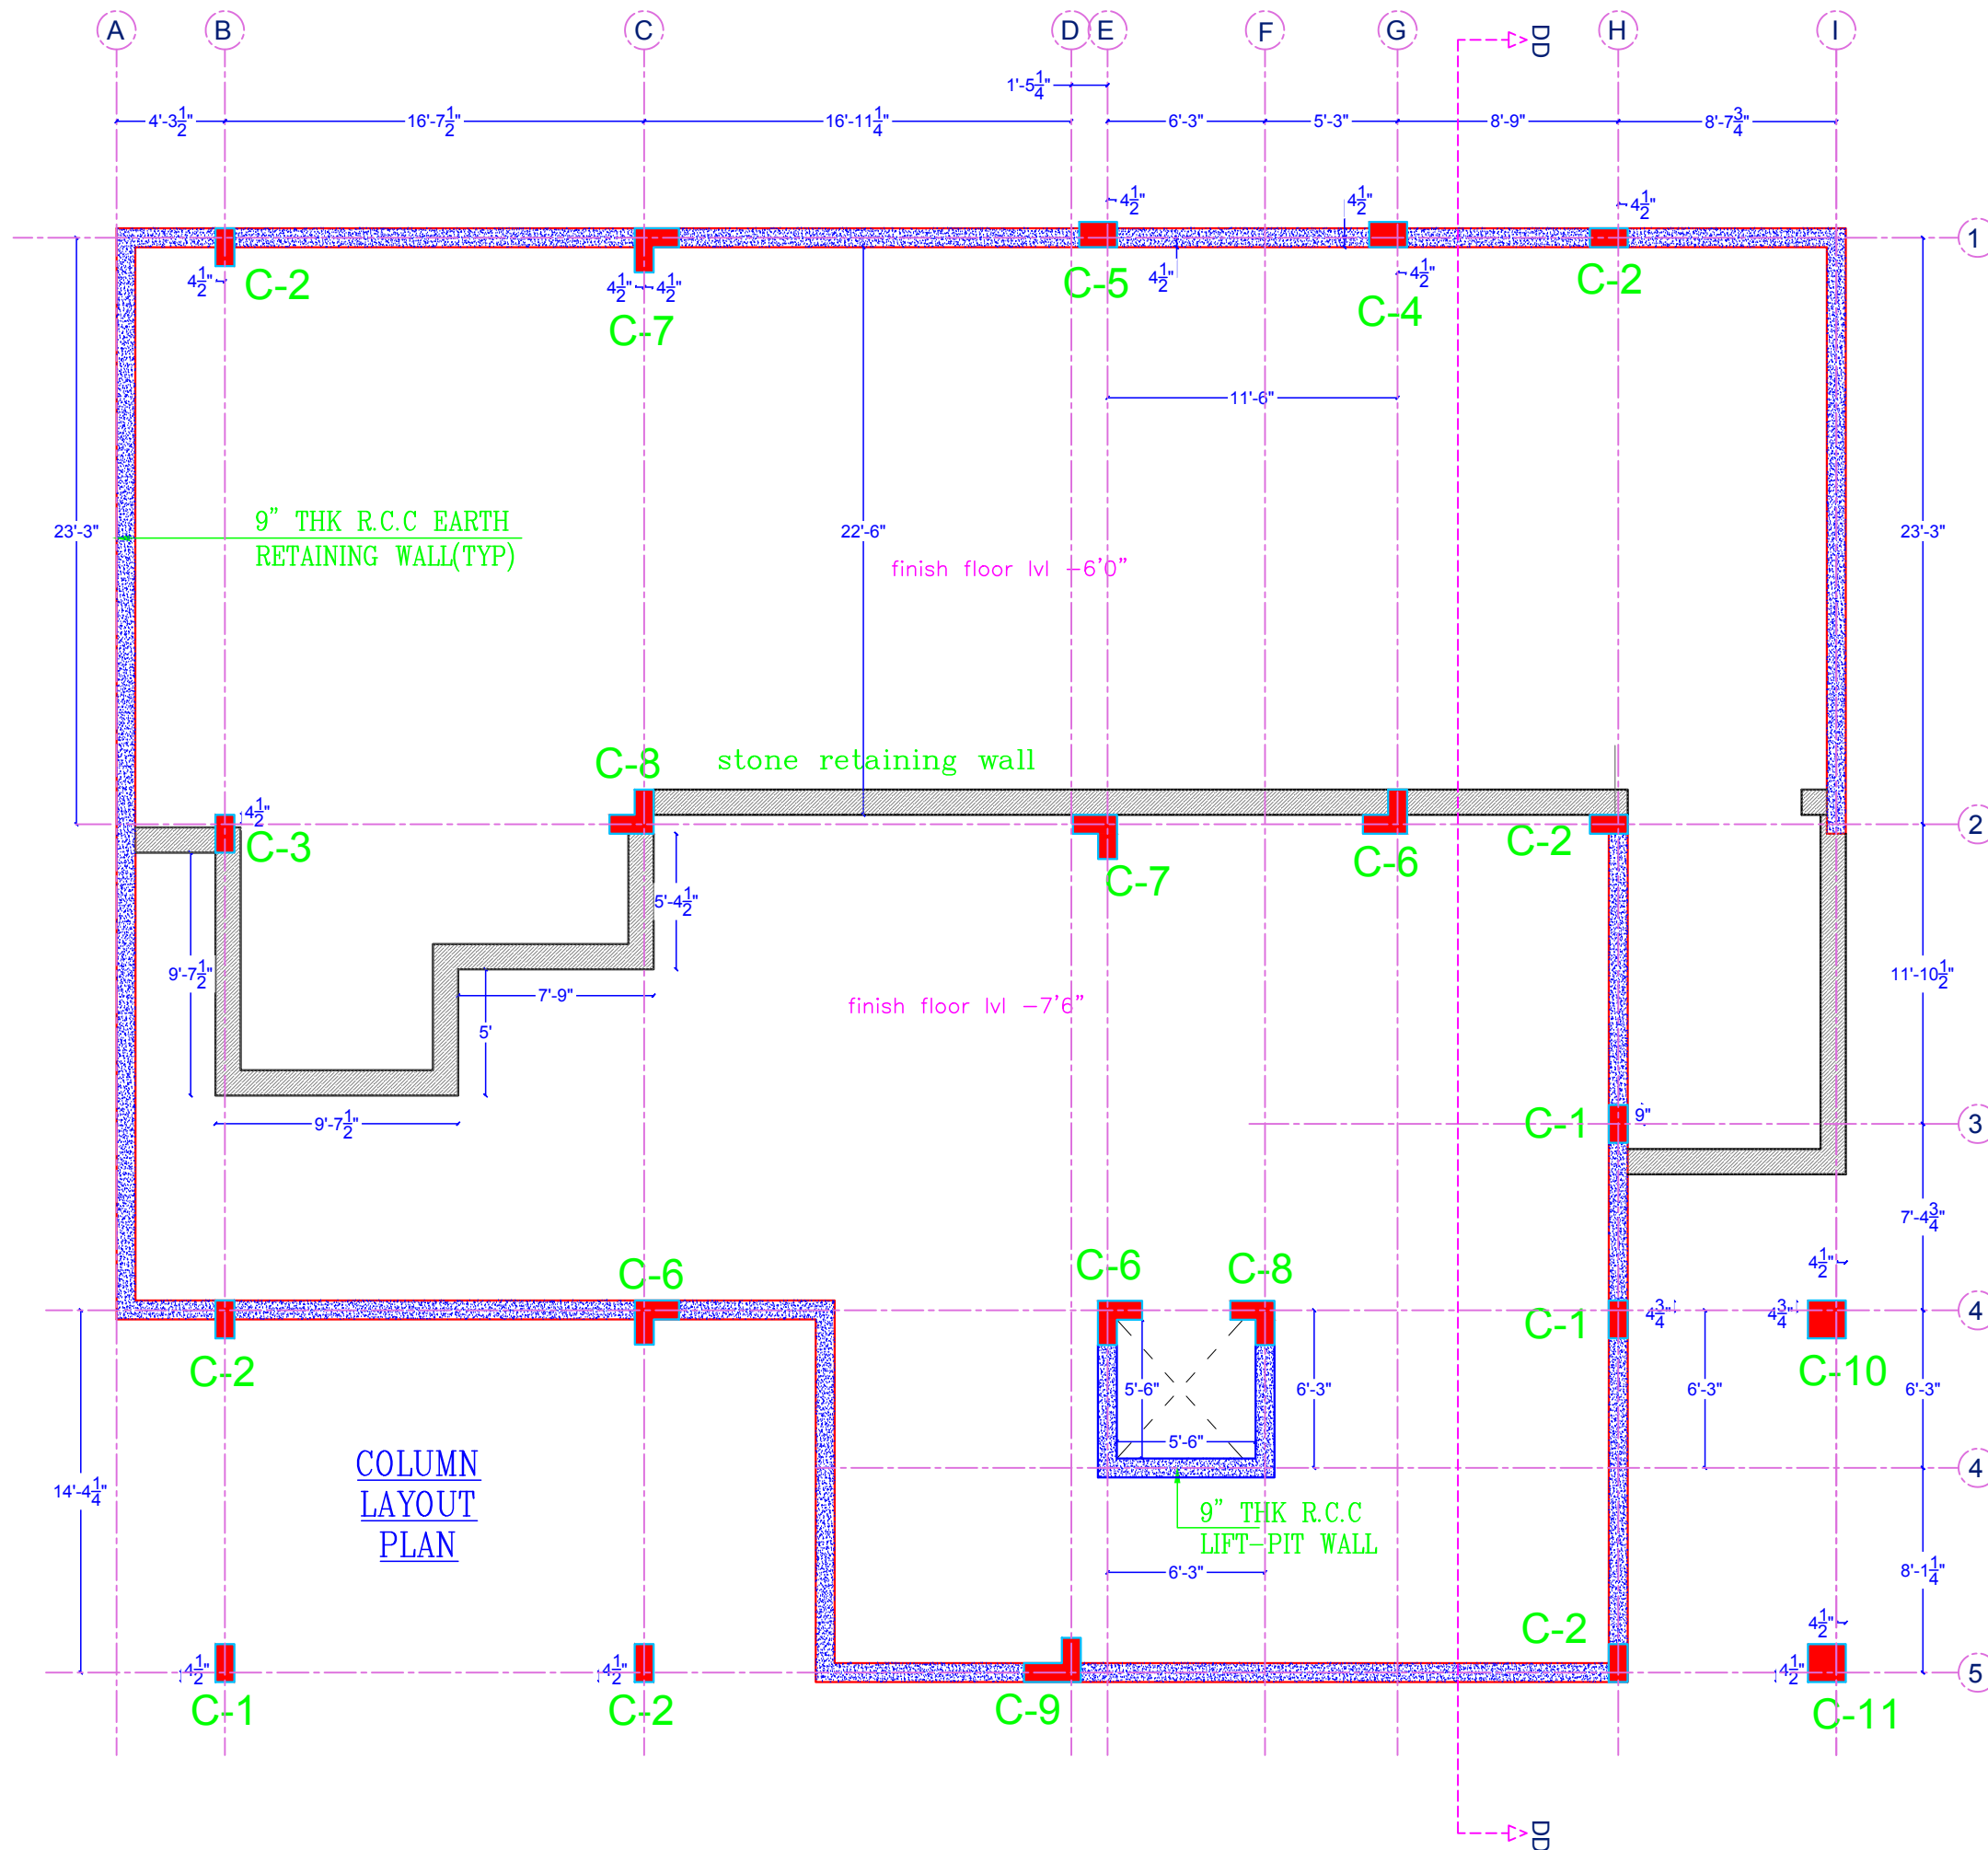

ARCHITECT: NEERAV GUPTA CA/2009/44766 L-1, KRISHNA MARG, C-SCHEME, JAIPUR (302001), RAJASTHAN, PH. 0141-2360825 E-Mail-architect_neeravgupta@yahoo.com		
PROJECT: ABHISHEK'S RESIDENCE		
DRAWING TITLE: LAYOUT PLAN		
DRAWN BY: RAHUL	SCALE: N.T.S	DATE: 24-04-18
CHECKED BY: NEERAV GUPTA	DRAWING NO.: AB/WR/S/A1-r1	
NOTES: THE COPYRIGHT AND PROPERTY OF THIS DESIGN AND DRAWING BELONGS TO RAJESH KUMAR GUPTA. IT MUST NOT BE COPIED OR REPRODUCED IN ANY MANNER WITHOUT THEIR WRITTEN CONSENT. A LEGAL ACTION AS PER LAW MAY BE INITIATED AGAINST THE OFFENDER.		