


3x#10MM TOR

#8MMTOR
8"C/C

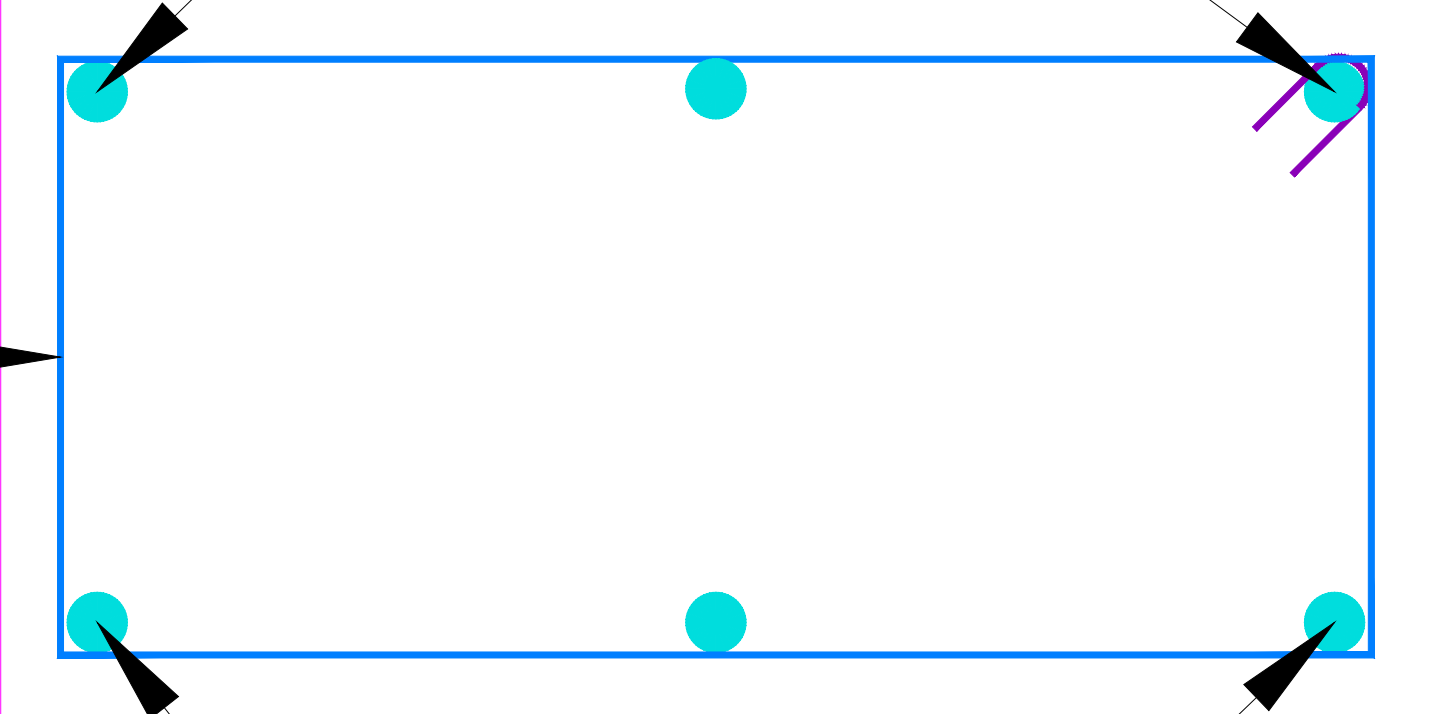

6"

1'-6"

3x#10MM TOR

ARCHITECT:
NEERAV GUPTA
CA/2009/44766
L-1, KRISHNA MARG, C-SCHEME,
JAIPUR (302001), RAJASTHAN.PH.0141-2360825
E-Mail-architect_neeravgupta@yahoo.com

PROJECT:
SHILLPAM

DRAWING TITLE:
DPC

DRAWN BY:
RAHUL

CHECKED BY:
NEERAV
GUPTA

SCALE:
N.T.S

DRAWING NO.:

DATE:
06/02/2020

NOTES:
THE COPYRIGHT AND PROPERTY OF THIS DESIGN AND DRAWING
BELONGS TO **RAVY KUMAR GUPTA**. IT MUST NOT BE COPIED OR
REPRODUCED IN ANY MANNER WITHOUT THEIR WRITTEN
CONSENT. A LEGAL ACTION AS PER LAW MAY BE INITIATED
AGAINST THE OFFENDER.