


CONCEPT FOR LAKE SIDE RESTAURANT

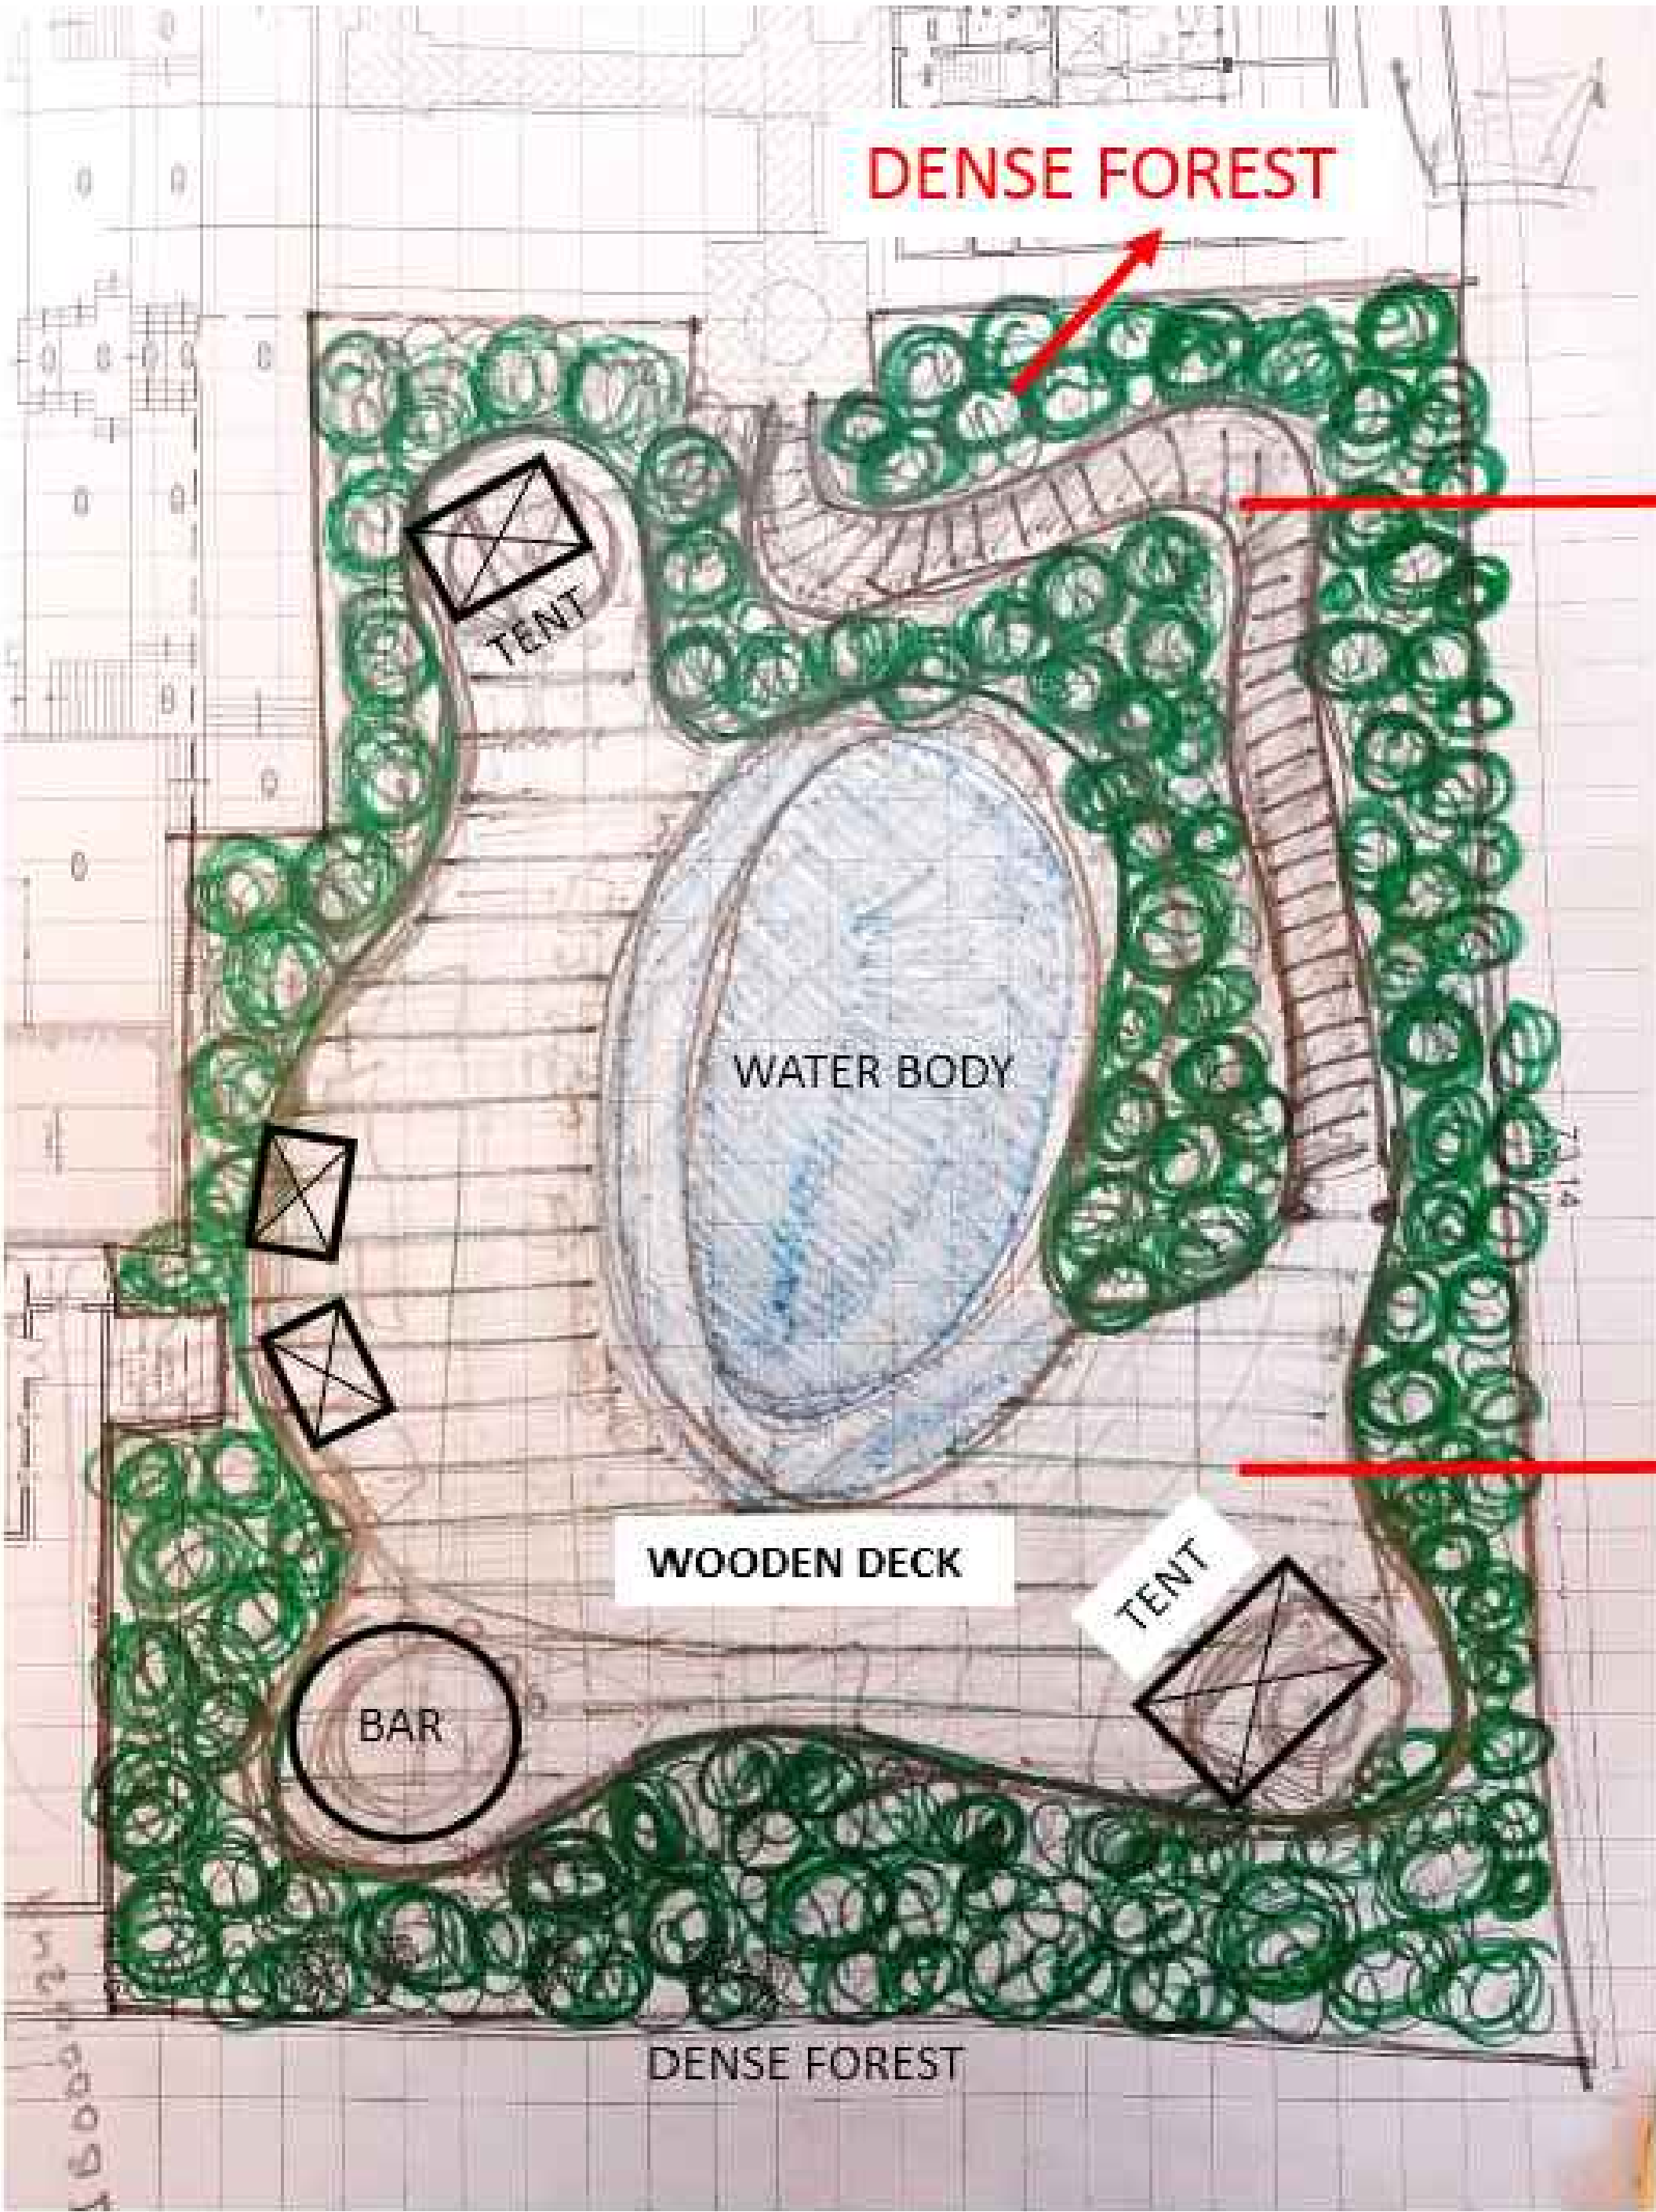

FOR PATHWAY



FLOORING FOR RESTAURANT

ARCHITECT:
NEERAV GUPTA
CA/2009/44766
L-1, KRISHNA MARO, C- SCHEME,
JAIPUR (302001), RAJASTHAN.
PH.0141-2360825 E-Mail-ravigupta_15@yahoo.com

PROJECT:

**RESORT AT
SAWAIMADHOPUR**

DRAWING TITLE:

**LAKE SIDE
RESTAURANT**

DRAWN BY:
RAVINDER

SCALE:
NTS

DATE:
2-08-19

CHECKED BY:
**NEERAV
GUPTA**

NORTH >-
↑

SHEET NO:-

NOTES:
THE COPYRIGHT AND PROPERTY OF THIS DESIGN AND DRAWING
BELONGS TO **RAVI KUMAR GUPTA**. IT MUST NOT BE COPIED OR
REPRODUCED IN ANY MANNER WITHOUT THEIR WRITTEN
CONSENT. A LEGAL ACTION AS PER LAW MAY BE INITIATED
AGAINST THE OFFENDER.