


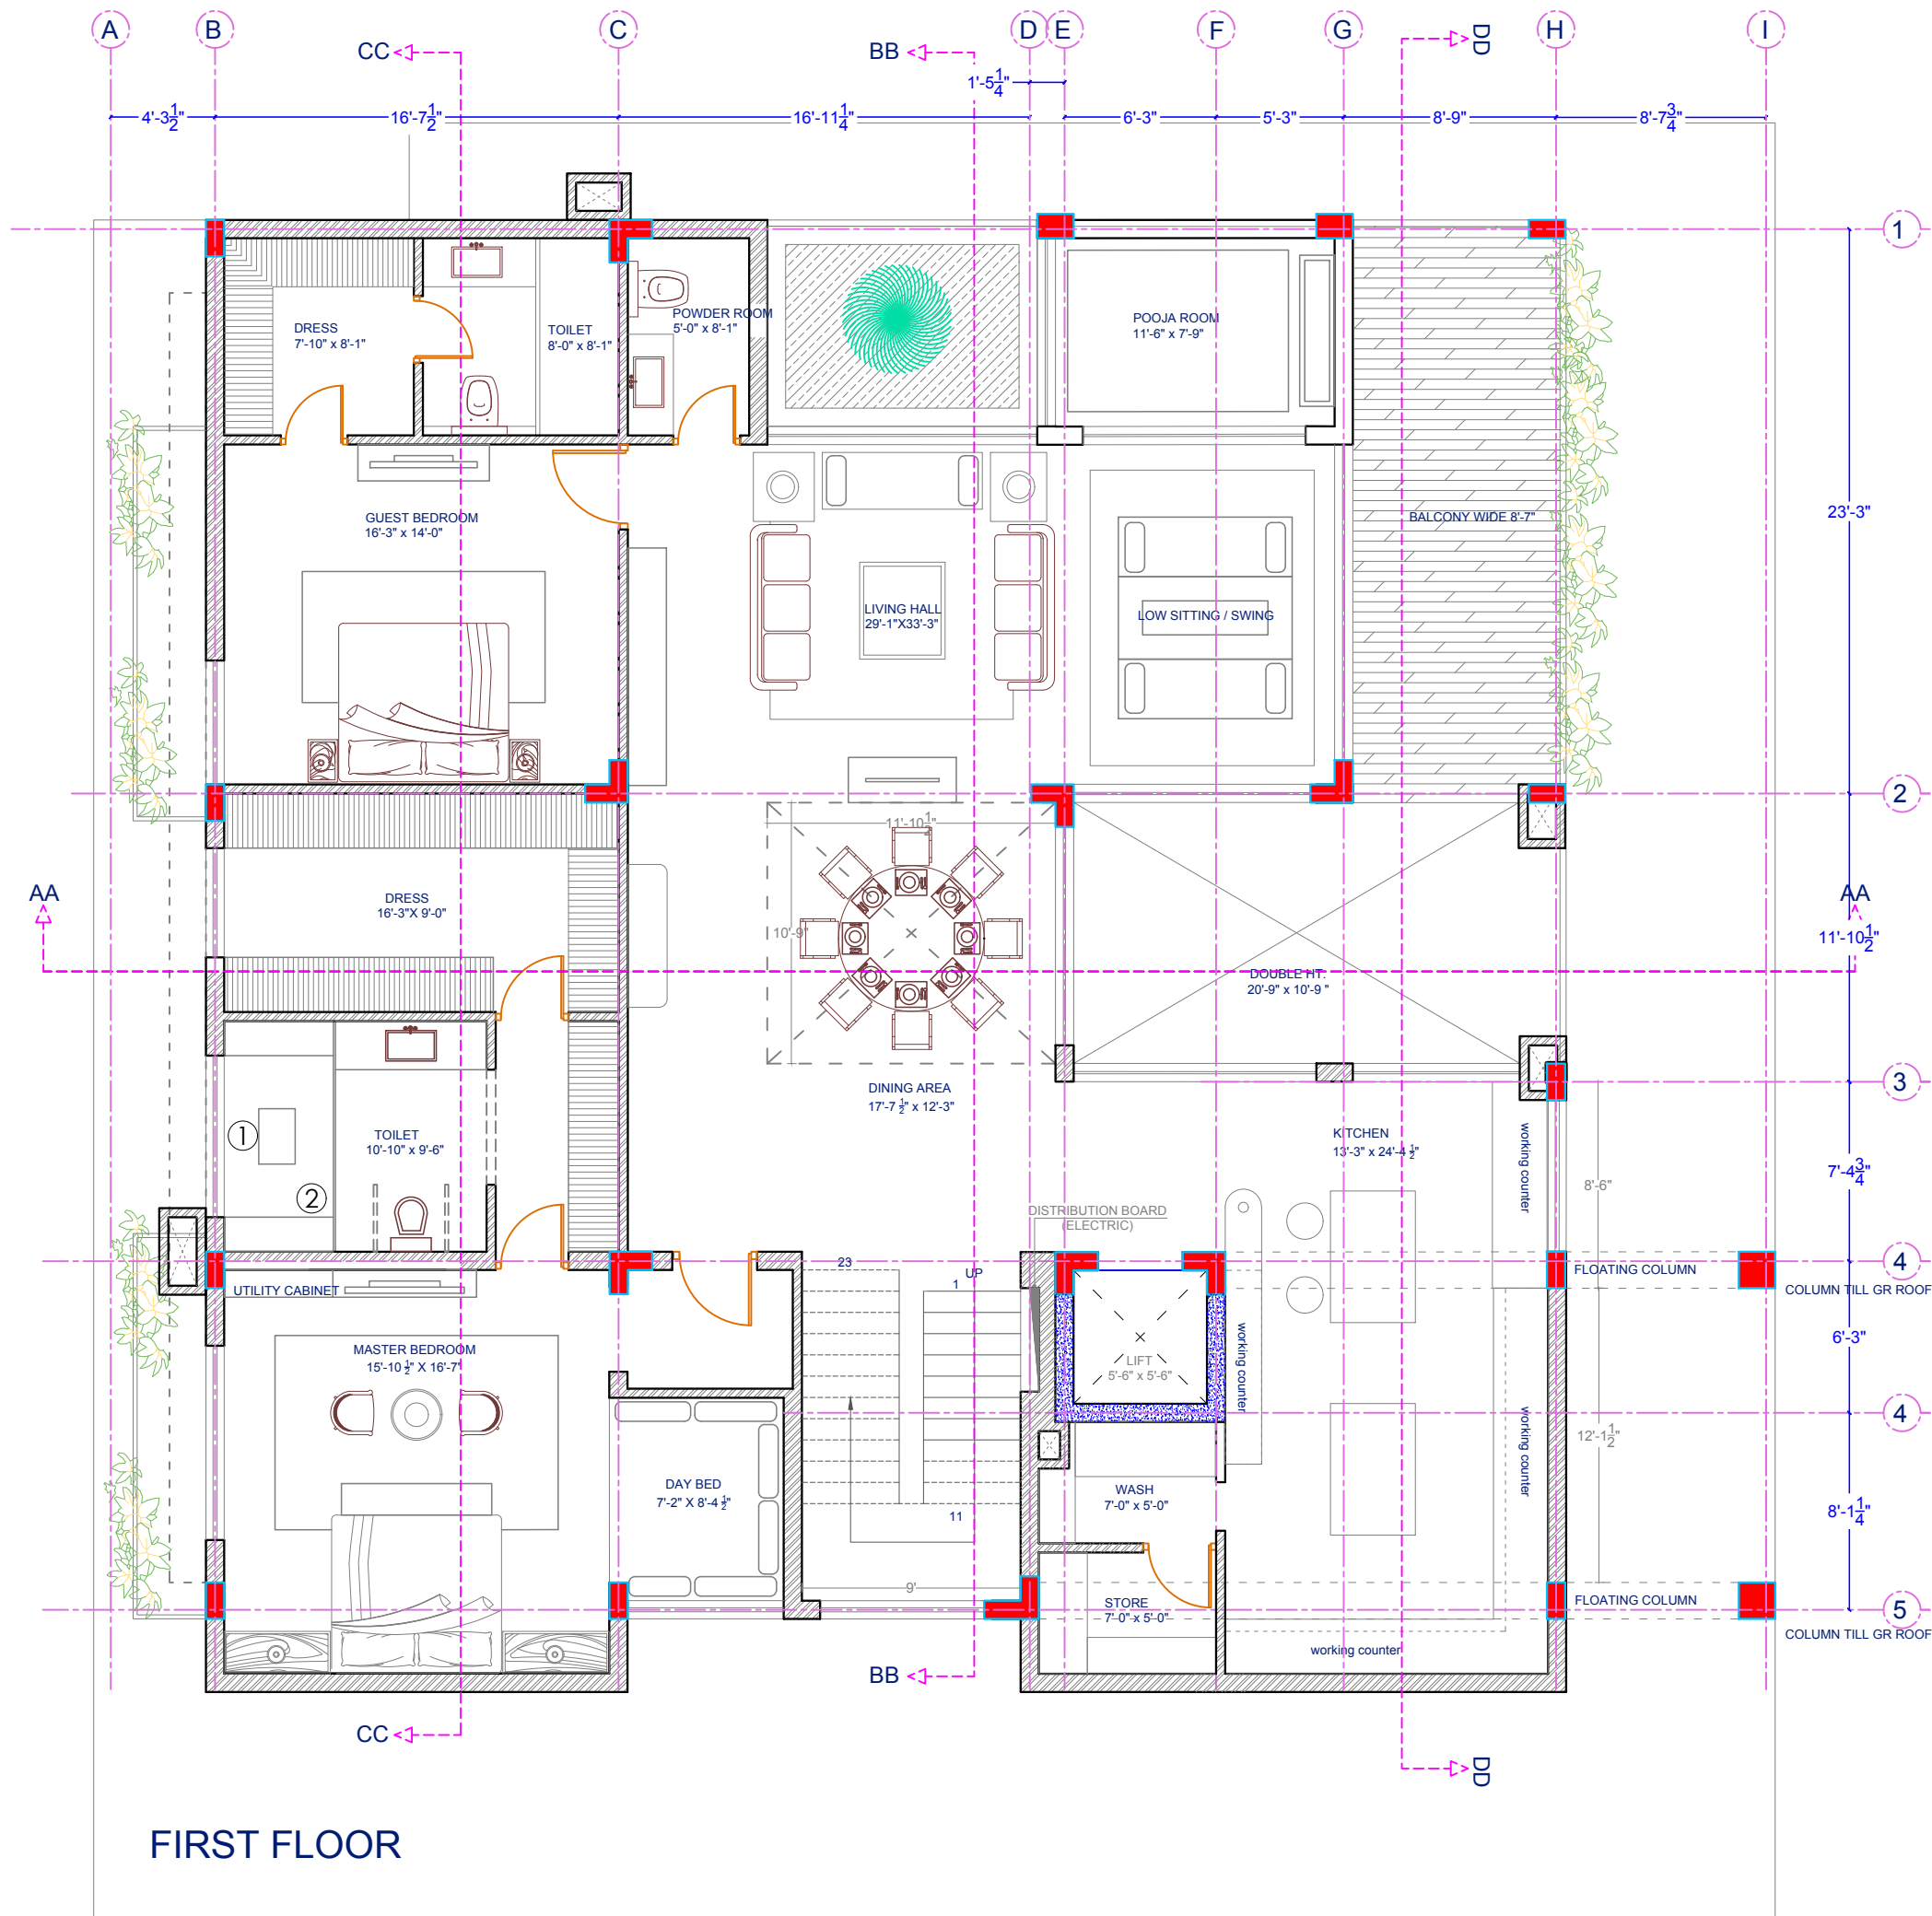

ARCHITECT: NEERAV GUPTA CA/2009/44766 L-1, KRISHNA MARG, C-SCHEME, JAIPUR (302001), RAJASTHAN, PH:0141-266825 E-Mail: neerav_gupta@yahoo.com		
PROJECT: ABHISHEK'S RESIDENCE		
DRAWING TITLE: FIRST FLOOR		
DRAWN BY: RAMNIWAS	SCALE: N.T.S	DATE: 24-04-18
CHECKED BY: NEERAV GUPTA	DRAWING NO.: AB/AR/A3 ABHISHEK'S RESIDENCE - PROJECT/2018/A3	
NOTES: THE COPYRIGHT AND PROPERTY OF THIS DESIGN AND DRAWING BELONGS TO RAV KUMAR GUPTA . IT MUST NOT BE COPIED OR REPRODUCED IN ANY MANNER WITHOUT THEIR WRITTEN CONSENT. A LEGAL ACTION AS PER LAW MAY BE INITIATED AGAINST THE OFFENDERS.		