



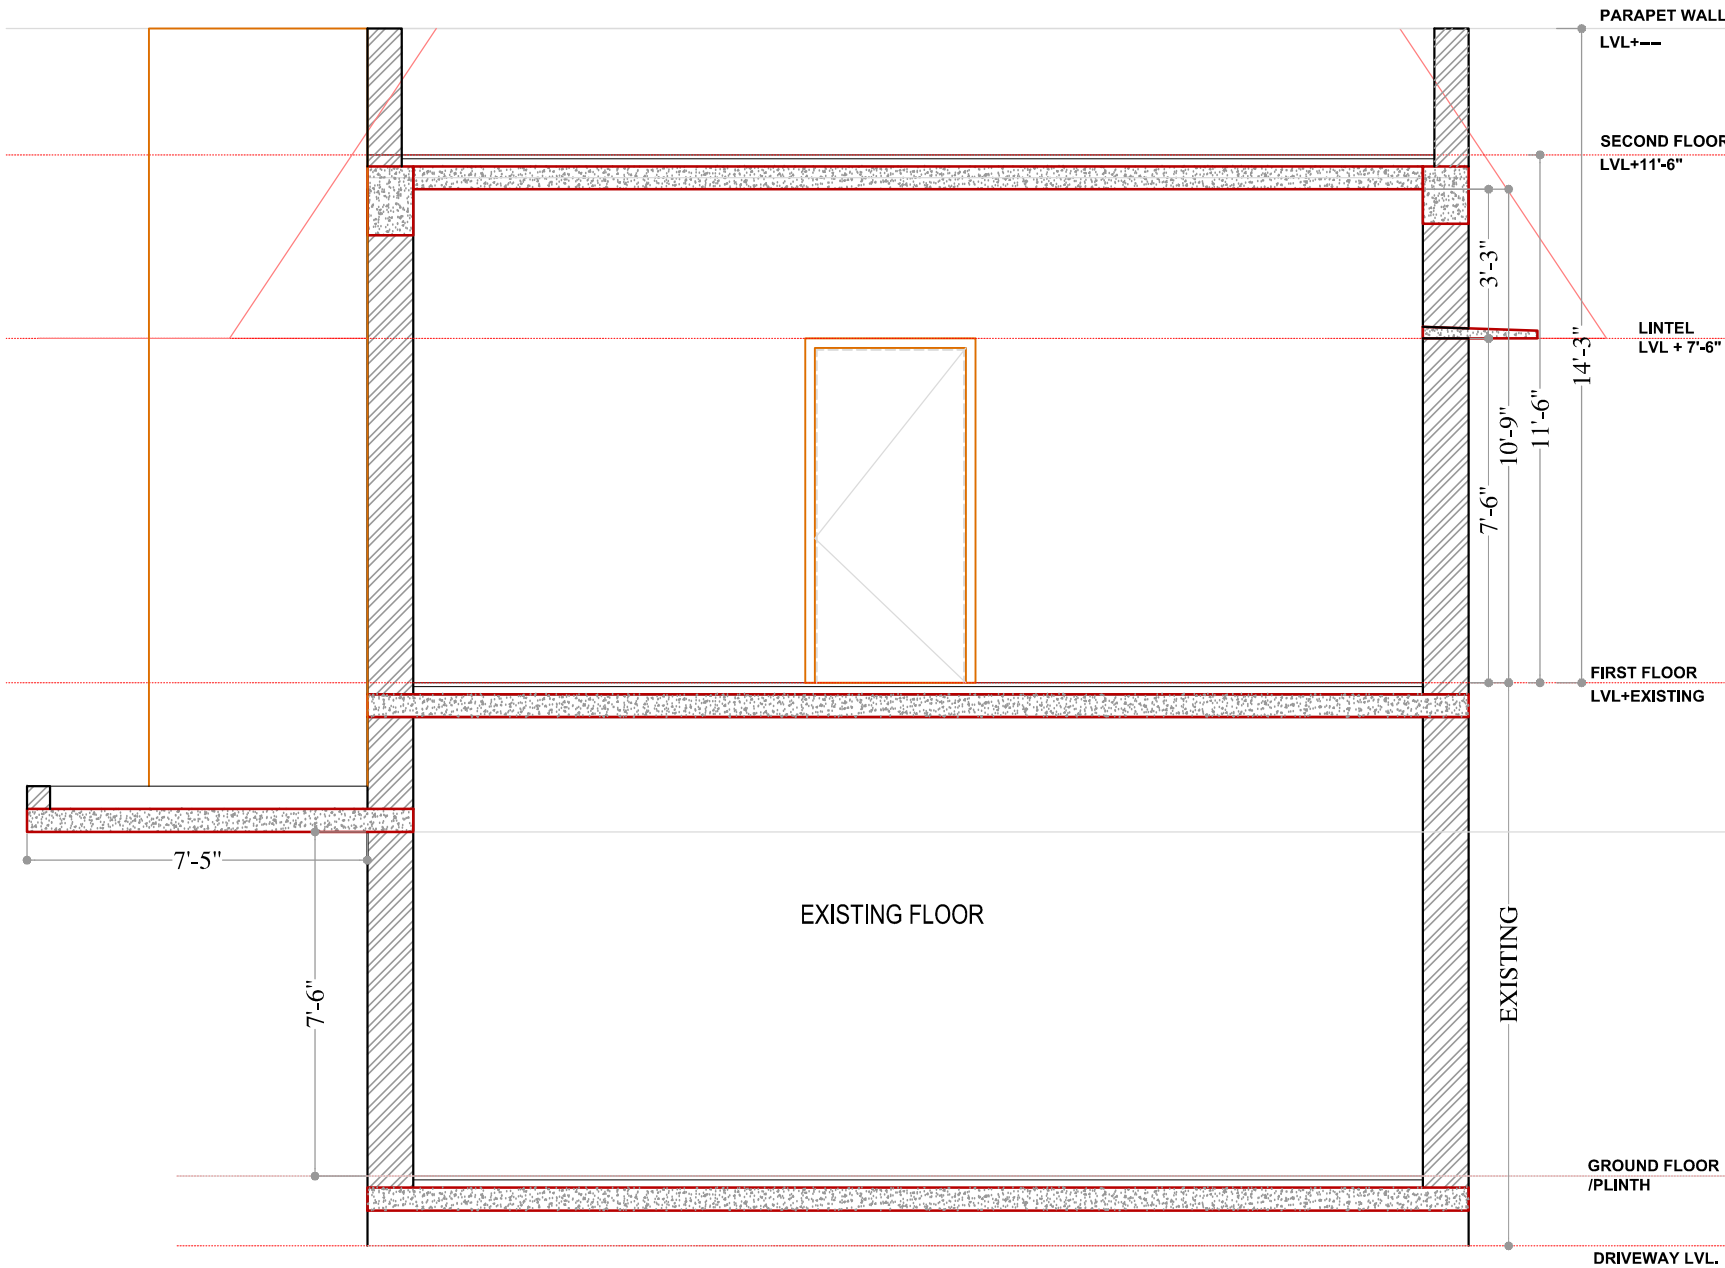

SECTION A

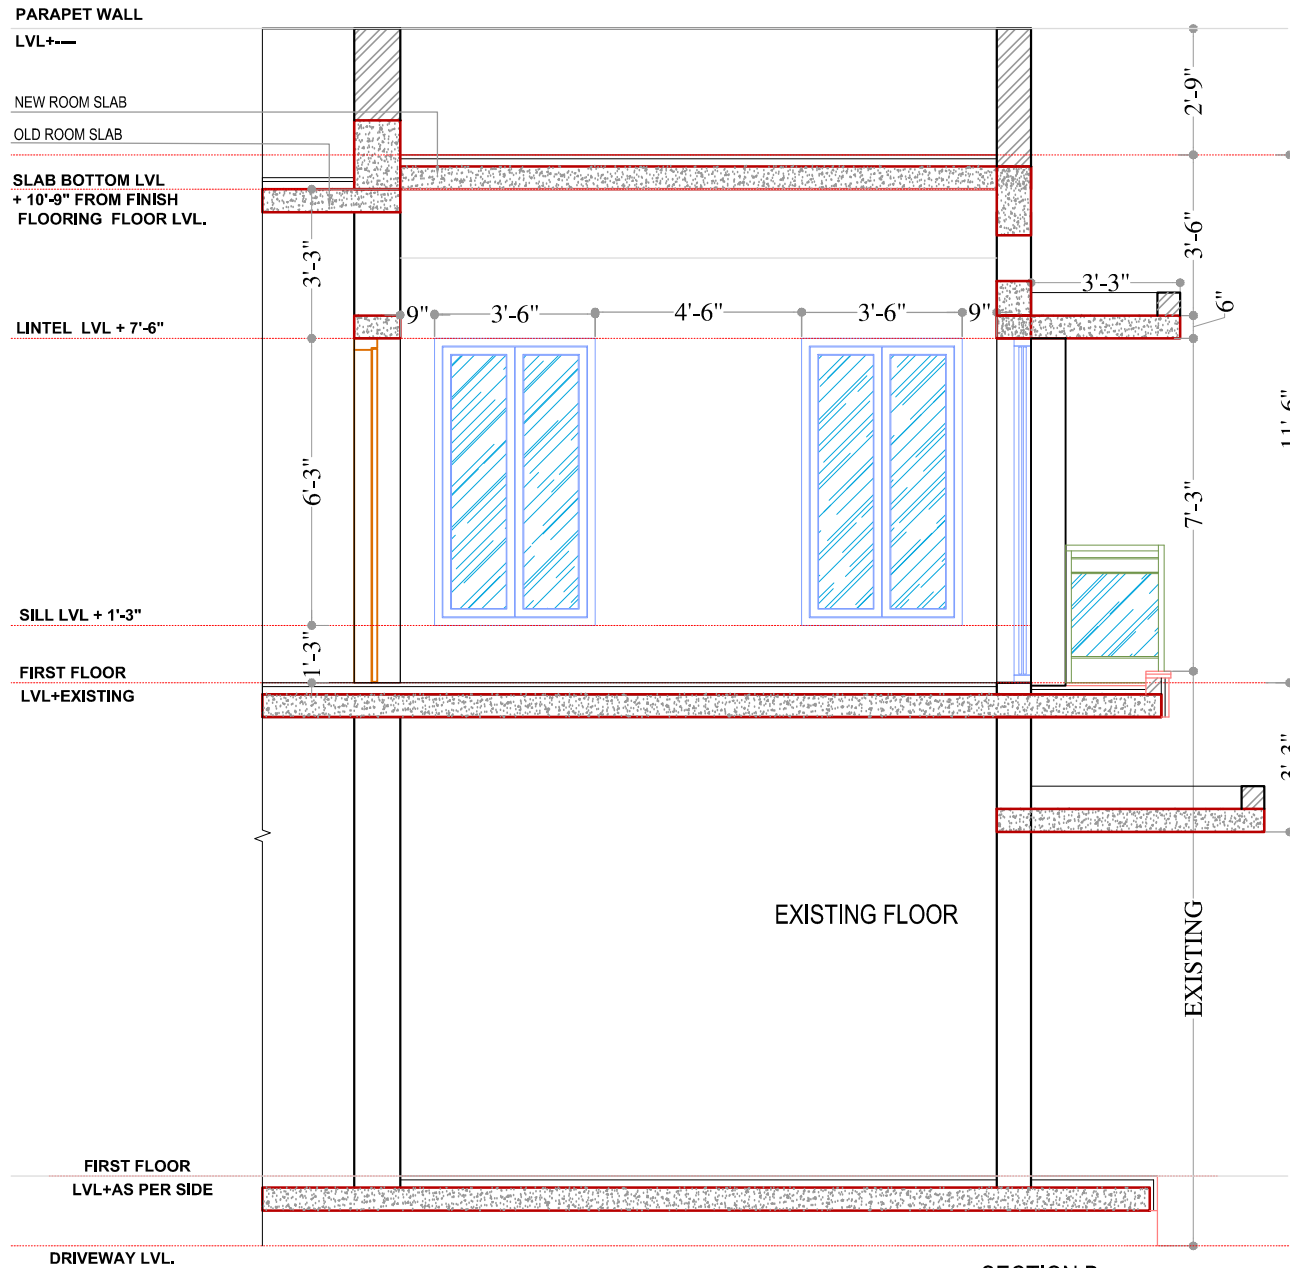

SECTION B

01. All dimensions are in MM
unless otherwise specified.

02. Do not scale the drawing,
if in doubt please inform.

CHECKED BY: AR. CHANDRAPAL SINGH

DRAWN BY: YUSUF ALI

REVISIONS			
NO.	DATE	BY	CHKD.



CONSULTANTS :

GAJDHAR ASSOCIATES
D-172, KEWAT MARG,
HANUMAN NAGAR,
VAISHALI NAGAR
JAIPUR
CONTACT: 09571595155

PROJECT : SADHNA JI RESIDENCE
DRAWING TITLE : SECTION A AND SECTION B
CLIENT : SADHNA JI

PRINTED ON..
09.04.2018

Issue Record	Approved for Issue
As Built	
For Construction	
Intermediate stage	
Preliminary stage	
Conceptual stage	