


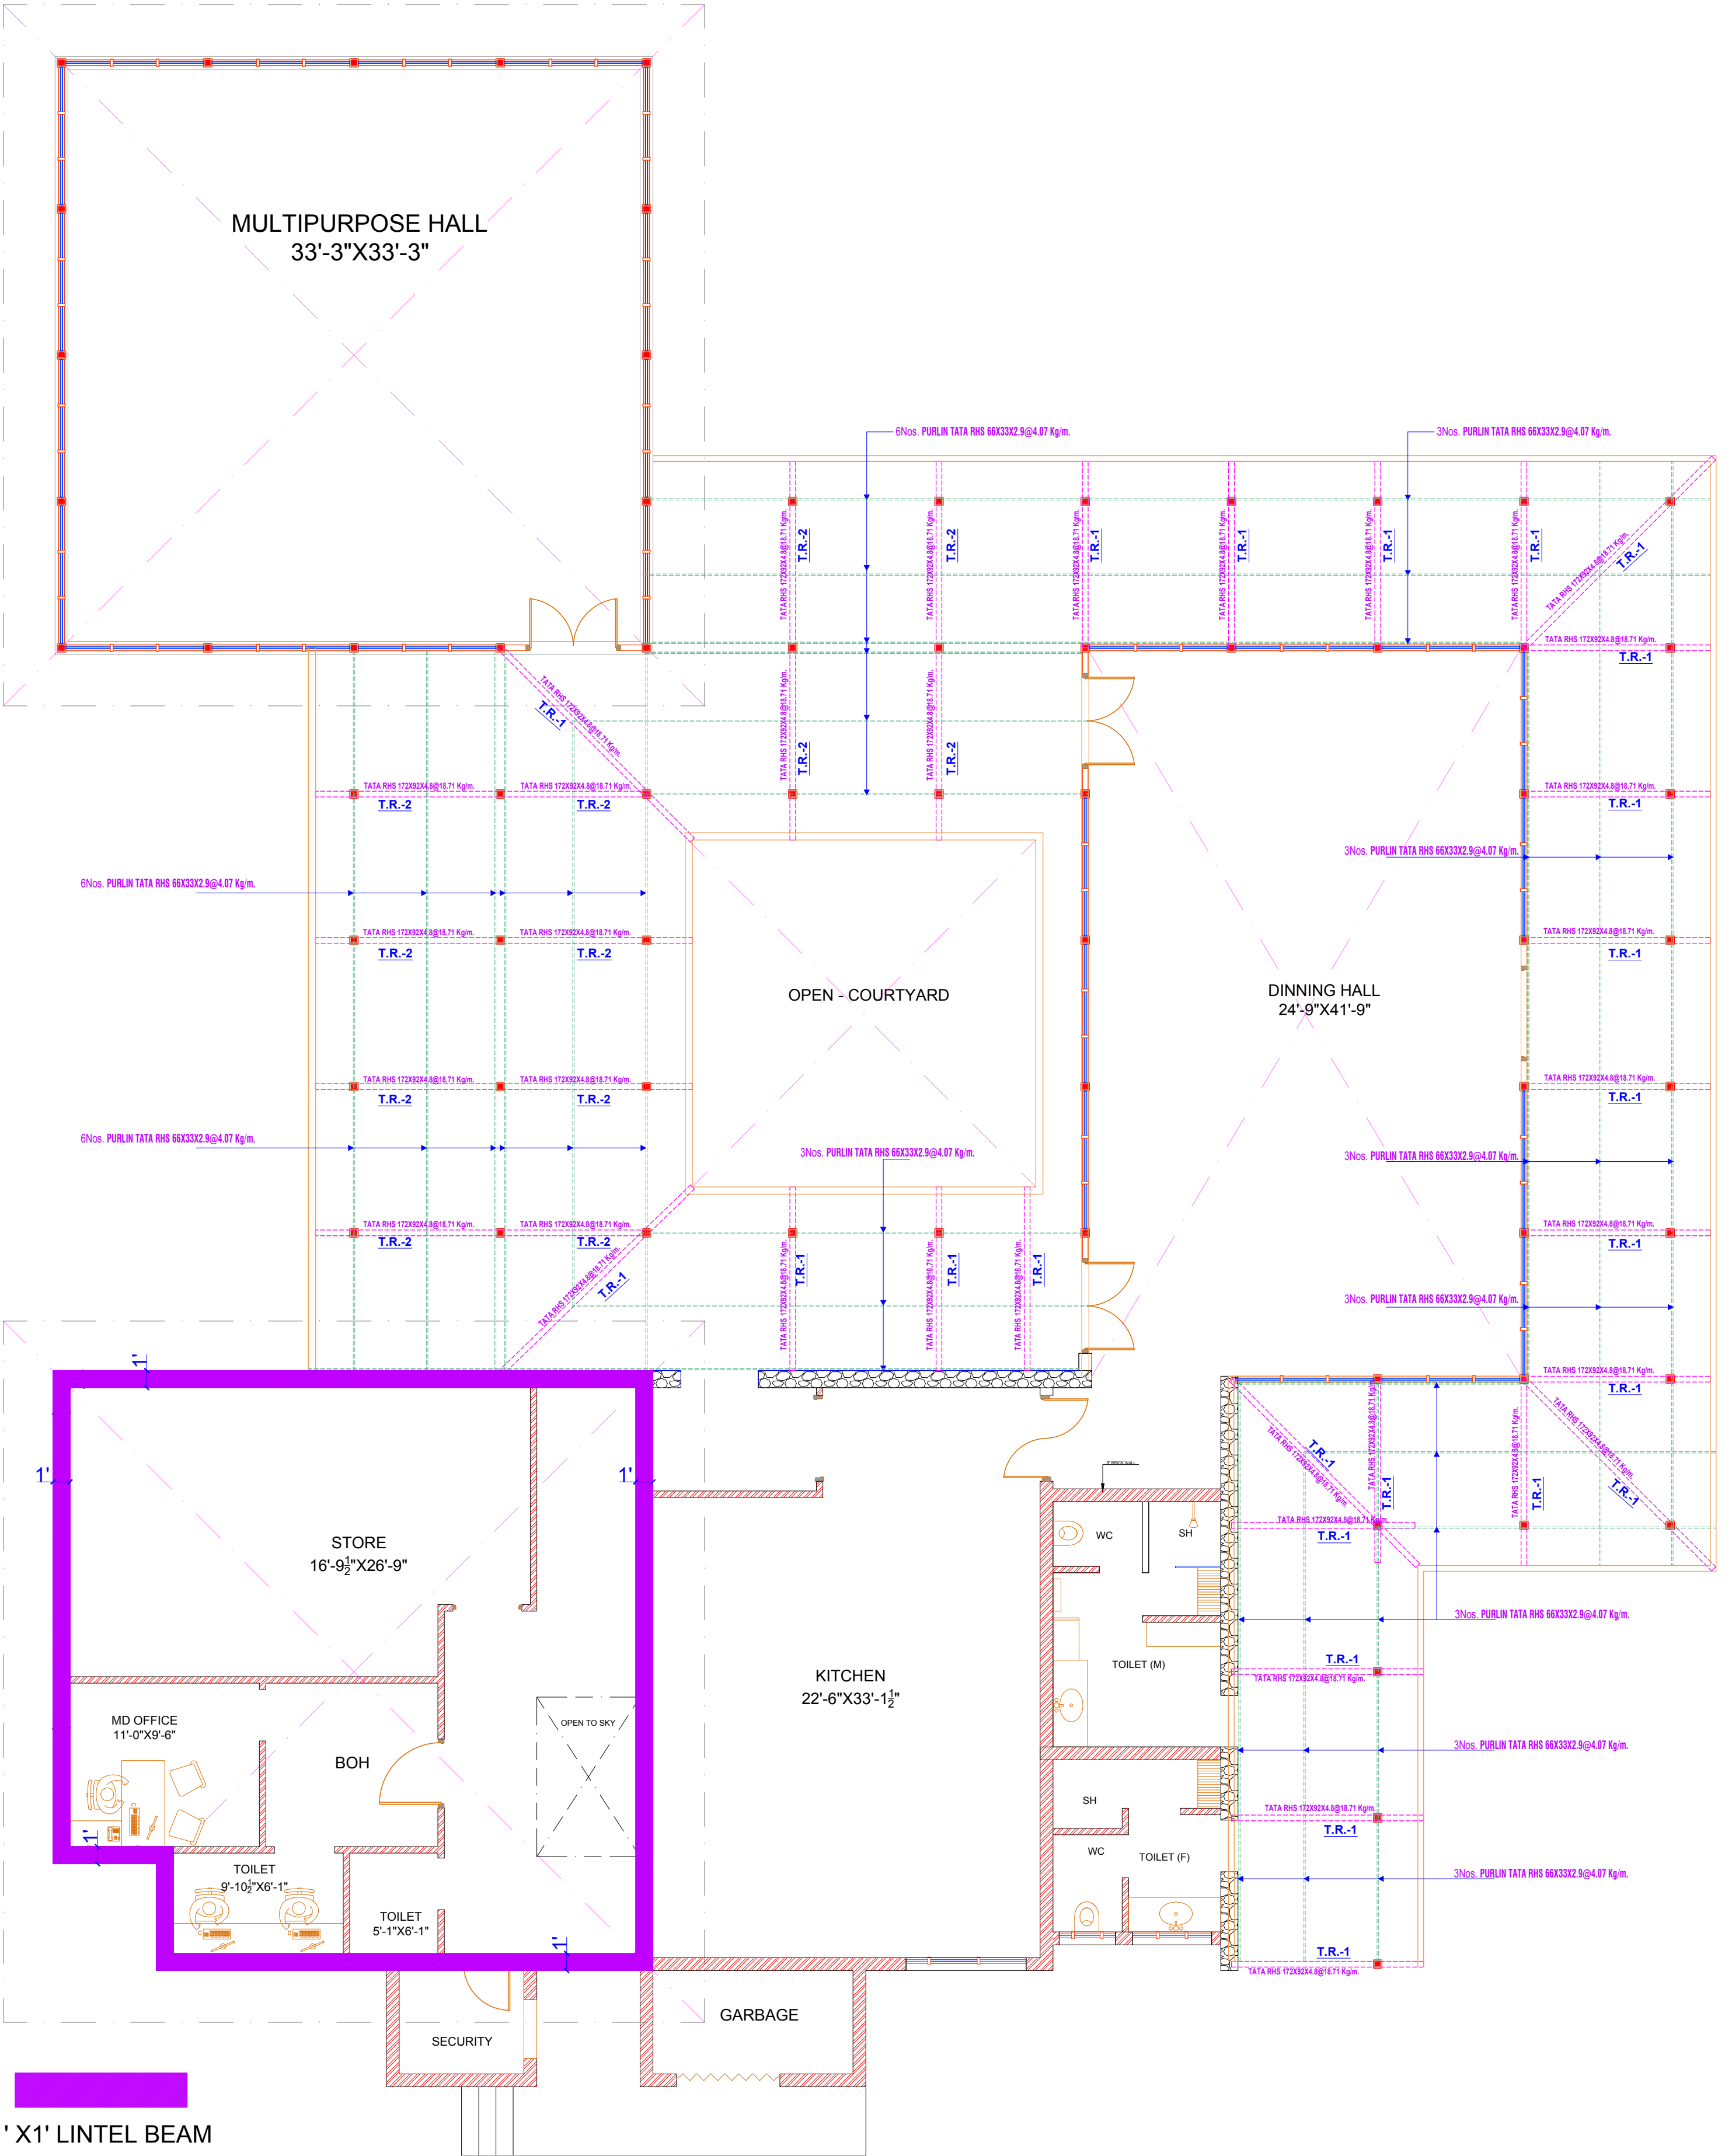

ISSUED TO		ISSUED TO		ISSUED TO		REVISION	DATE	REVISION	FILE LOCATION		PROJECT: CLARK FARM HOUSE KUKAS, JAIPUR	ARCHITECTS: RAVI KUMAR GUPTA CA837739 L-1, KOSHA MANS. C. SOCIETY, JAIPUR (22001), RAJASTHAN, PIN-302001 E-Mail: rkgupta@rkgupta.com	CADD DEVELOPED: SHIV	DRAWING NO.	DATE: 13/05/2019
											DRAWING TITLE: T.R.-1 & T.R.-2 DETAIL	STRUCTURAL CONS. SANRACHNA S-41 AMBA BARU, JAIPUR PH-91-9799496096, E-mail: sanrachna6665@gmail.com	SCALE		