


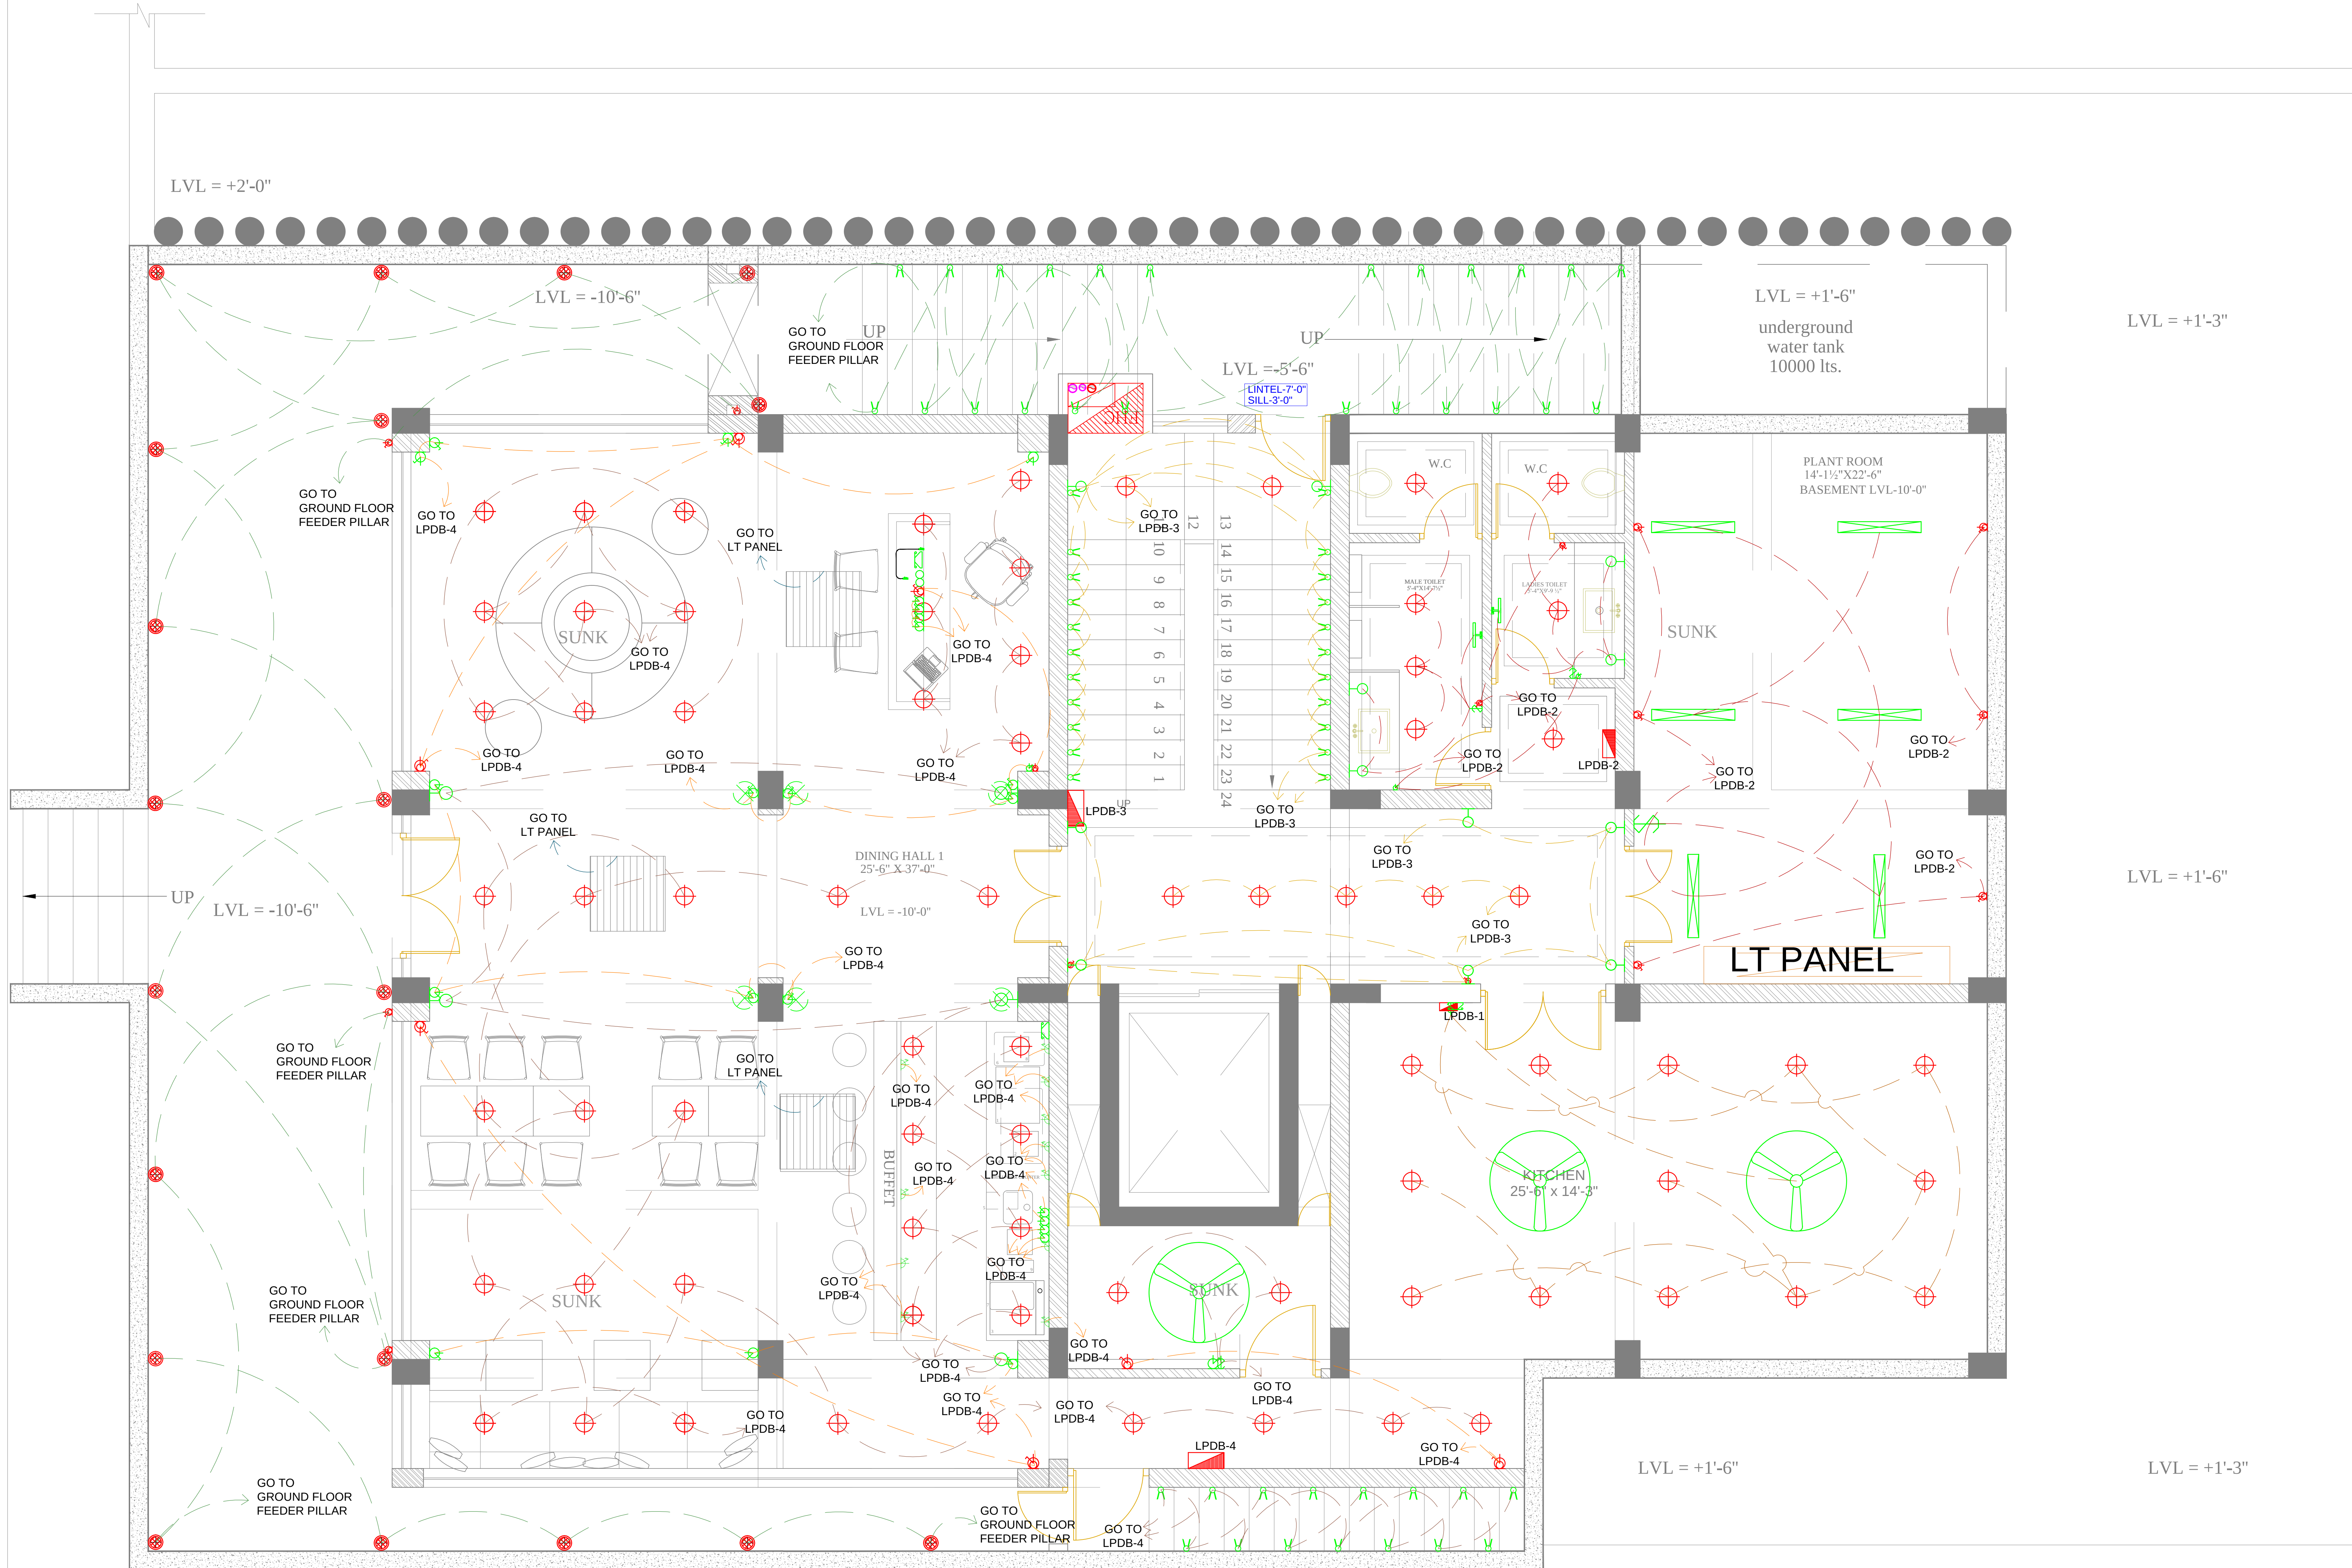

BASEMENT WIRE DIAGRAM
ELECTRICAL

LEGEND - ELECTRICAL			
S.NO	SYMBOL	DESCRIPTION OF ITEM	WT.
1		CEILING FAN	
2		SWITCH BOARD	
3		BRACKET LIGHT	5'-6"
4		RETROFIT CFL INTEGRATED	
5		SWITCH SOCKET 6A	
6		SWITCH SOCKET 16A	
7		ANTENNA	
8		TELEPHONE	
9		CHANDELIER	
10		DISTRIBUTION BOX	
11		PICTURE LIGHT	7'-0"
12		HANGING LIGHT	
13		CHANDELIER	
14		UPLIGHTERS	
15		DOWNLIGHTERS	
16		DONOT DISTURB (DND)	
17		CARD HOLDER	
18		AIR CONDITIONER	
19		FOOT LIGHT	

ARCHITECT:
NEERAV GUPTA
CA/2005/44766
L-1, KRISHNA MARG, C- SCHEME,
JAIPUR (302001), RAJASTHAN, PH.0141-2360825
E-mail: architect_neeravgupta@yahoo.com

PROJECT:
HOTEL CLARKS

DRAWING TITLE:
**WIRE DIAGRAM ELECTRICAL
BASEMENT FLOOR**

DRAWN BY: RISHABH	SCALE: N.T.S	DATE: 20-2-19
CHECKED BY: NEERAV GUPTA	DRAWING NO.: 30/C/EL/02	

NOTES:
THE COPYRIGHT AND PROPERTY OF THIS DESIGN AND DRAWING
BELONGS TO SAN ENGINEERS & CONSULTANTS. IT MUST NOT BE COPIED OR
REPRODUCED IN ANY MANNER WITHOUT THEIR WRITTEN
CONSENT. A LEGAL ACTION AS PER LAW MAY BE INITIATED
AGAINST THE OFFENDER.

HOTEL CLARKS,
JAIPUR

ARCHITECTS
NEERAV GUPTA
L-1, KRISHNA MARG, C- SCHEME,
JAIPUR (302001), RAJASTHAN.
PH.0141-2360825
E-Mail- architect_neeravgupta@yahoo.com

BASEMENT FLOOR
ELECTRICAL WIRE
CIRCUITING DIAGRAM

SCALE: N.T.S.

PROJECT NO-42
DRAWING NO:
NGH/CL/EL/01
REVISION NO:
11.04.2019

SAN ENGINEERS & CONSULTANTS
G-2, JODS CHITRAKOOT SCHEME, NEAR PRATAP STADIUM,
VAISHALI NAGAR, JAIPUR
+91-141-4028531
E-mail: sanecpl@gmail.com