


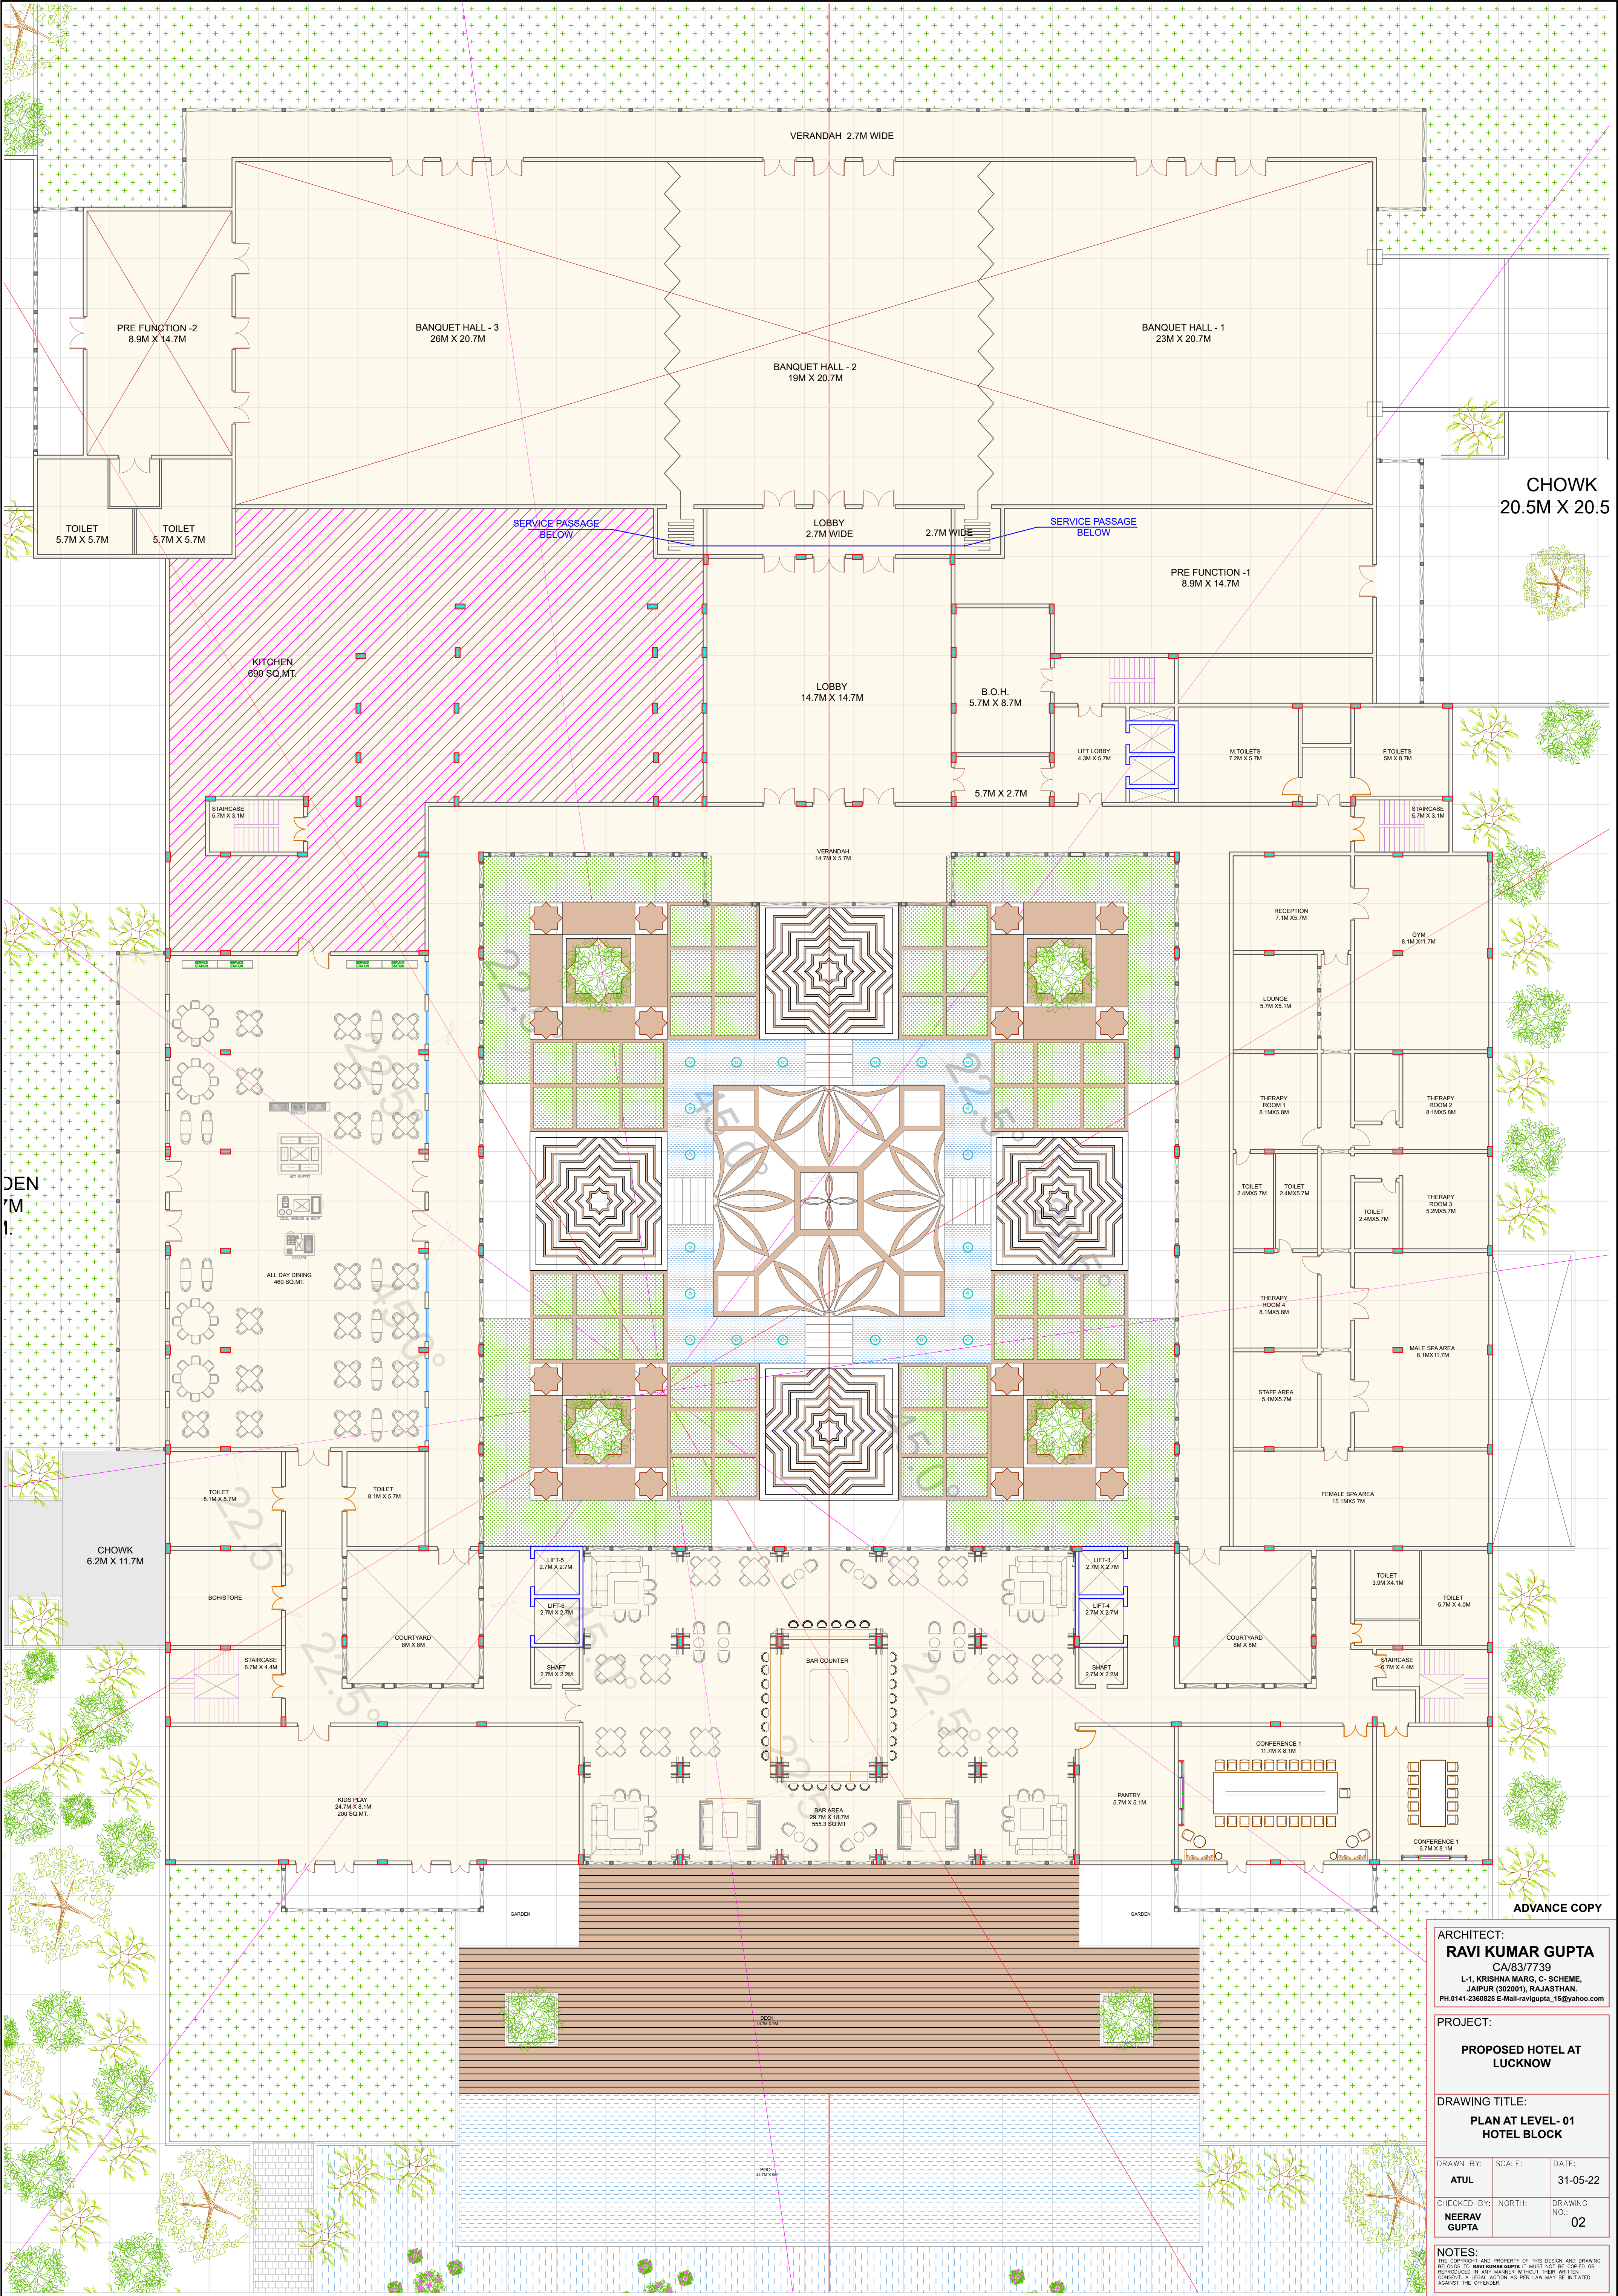

ARCHITECT:
RAVI KUMAR GUPTA
CA/83/7739
L-1, KRISHNA MARG, C-SCHEME,
JAIPUR (302001), RAJASTHAN.
PH.0141-2360825 E-Mail-ravigupta_15@yahoo.com

PROJECT:
PROPOSED HOTEL AT LUCKNOW

DRAWING TITLE:
**PLAN AT LEVEL - 01
HOTEL BLOCK**

DRAWN BY:	SCALE:	DATE:
ATUL		31-05-22
CHECKED BY:	NORTH:	DRAWING NO.
NEERAV GUPTA		02

NOTES:
THE COPYRIGHT AND PROPERTY OF THIS DESIGN AND DRAWING BELONGS TO RAVI KUMAR GUPTA. IT MUST NOT BE COPIED OR REPRODUCED IN ANY MANNER WITHOUT HIS WRITTEN CONSENT. A LEGAL ACTION AS PER LAW MAY BE INITIATED AGAINST THE OFFENDER.