


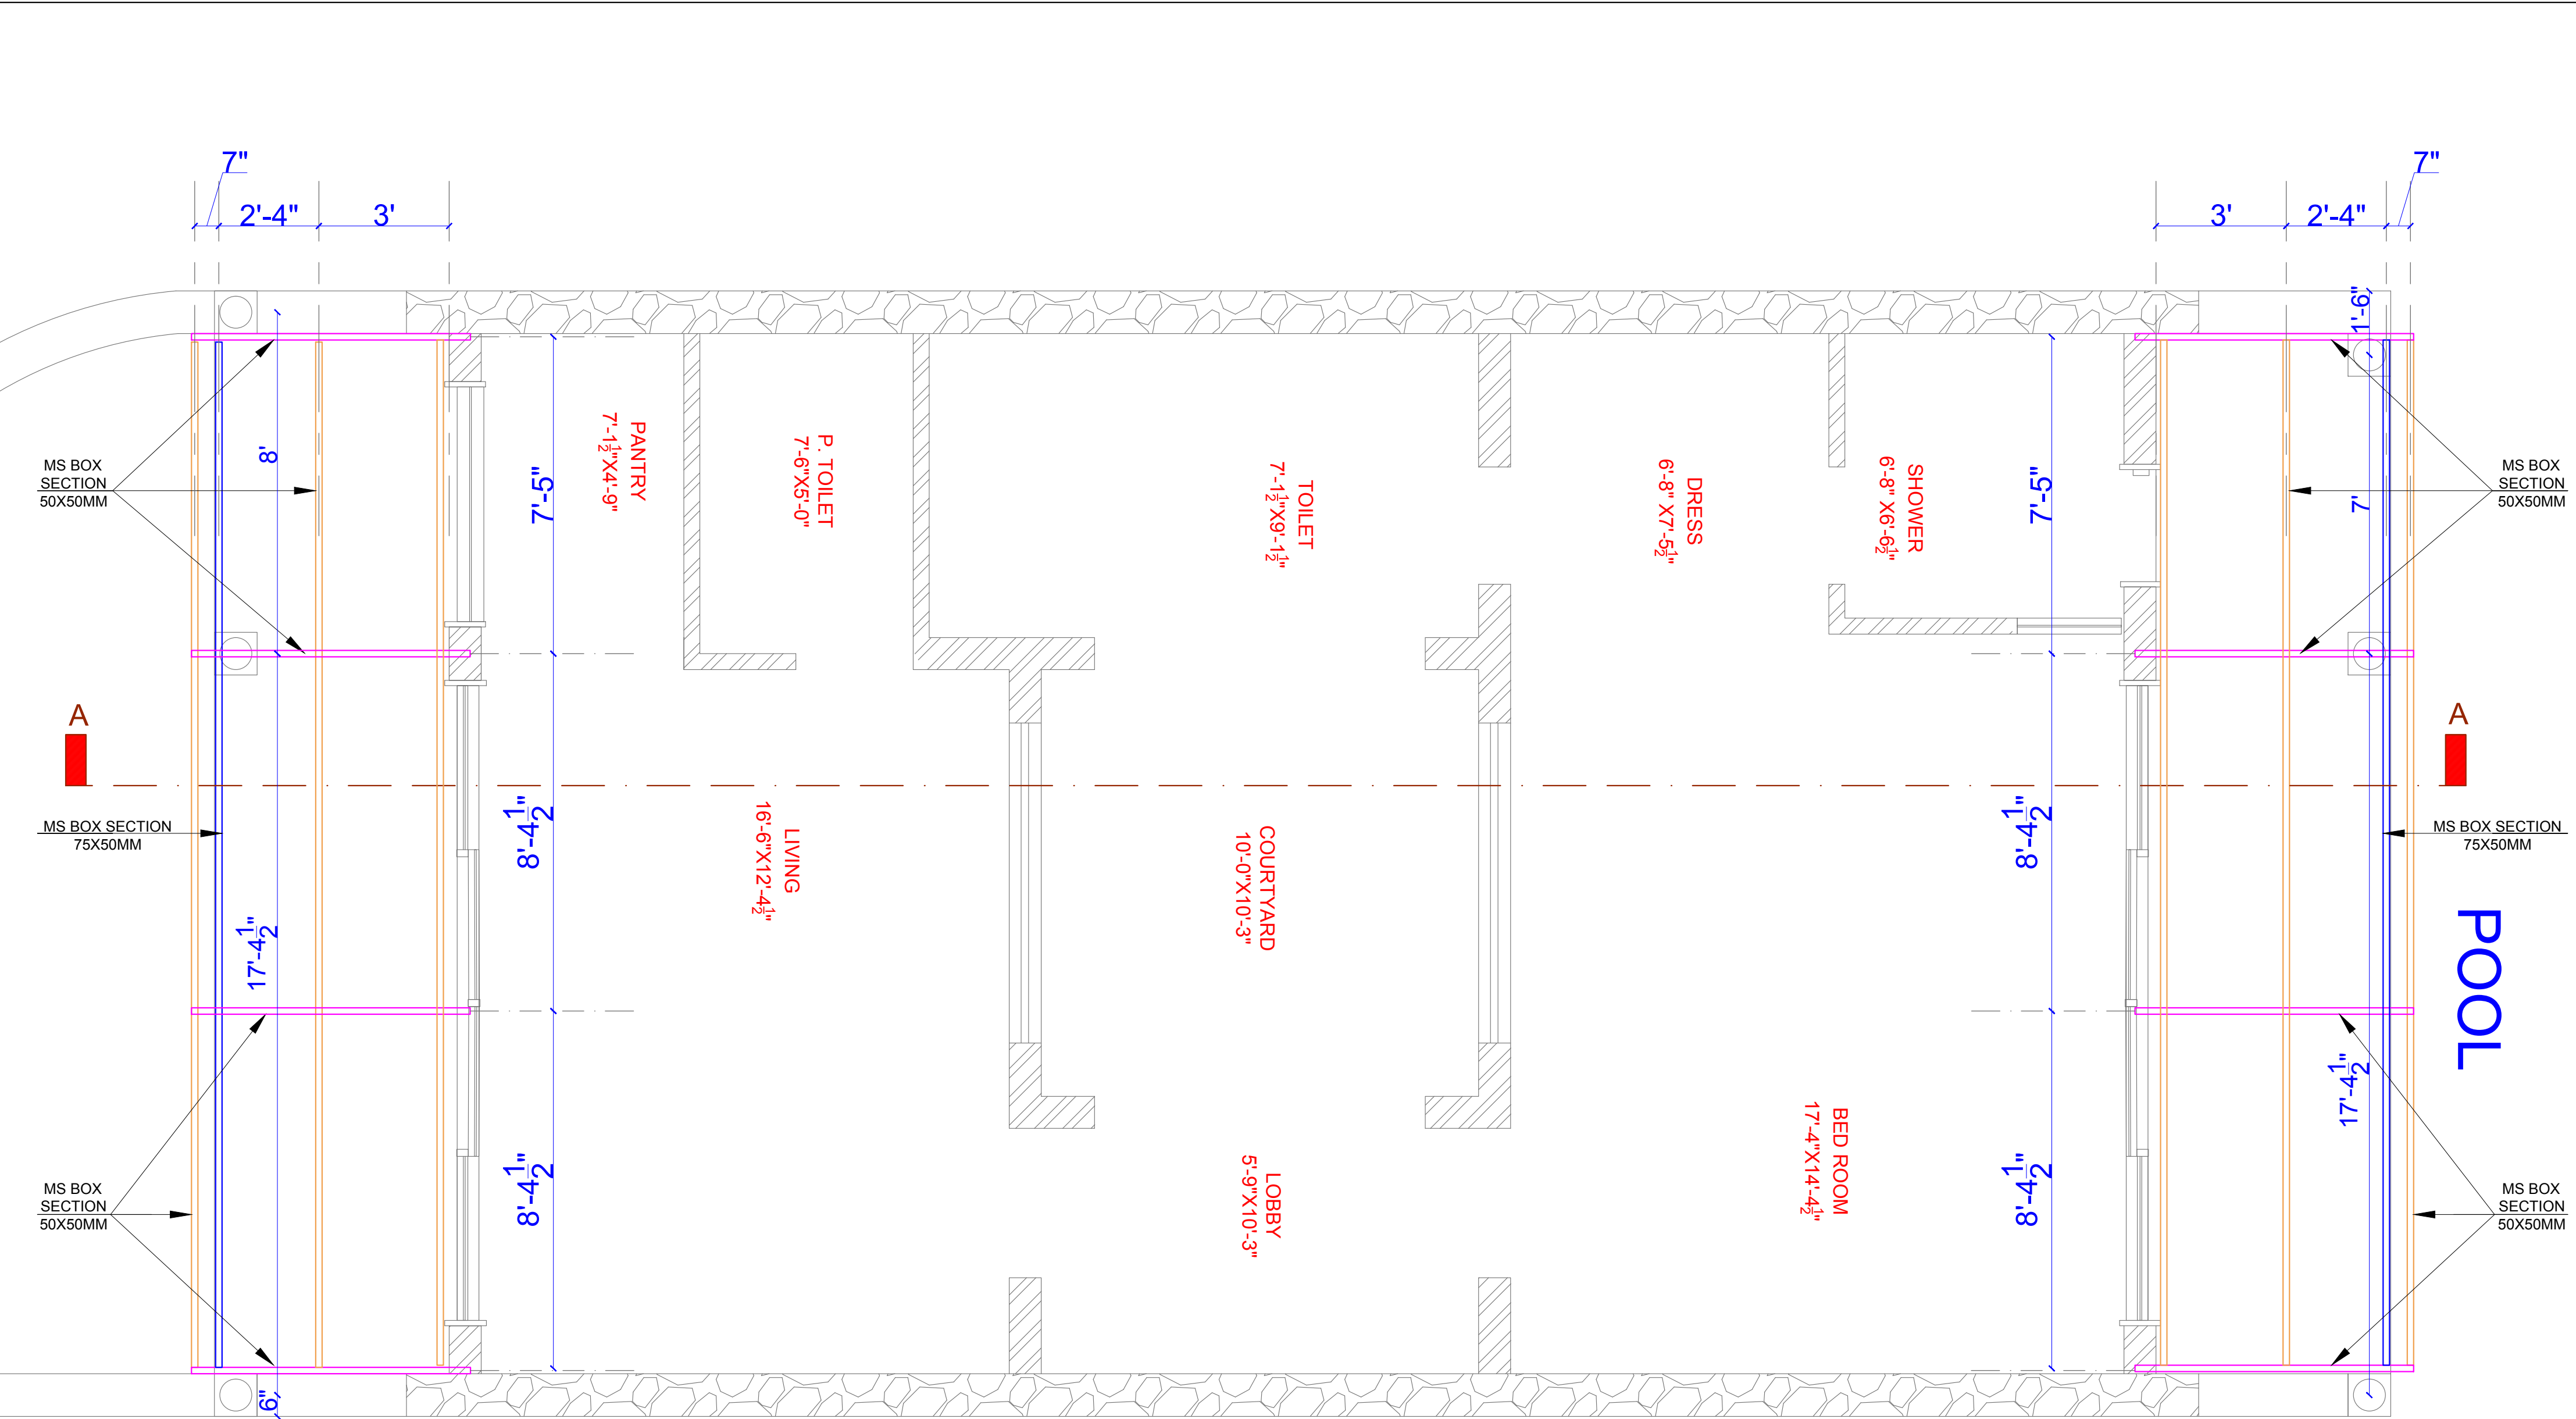

MARKS:

NOTES:

- PLEASE DO NOT SCALE ANY DRAWING, ONLY WRITTEN DIMENSIONS ARE TO BE FOLLOWED.
- ALL SETTINGS OUT COLUMNS, WALLS, DIMENSION AND LEVELS SHALL BE READ IN CONJUNCTION WITH STRUCTURAL AND M&E DRAWINGS
- FOR ALL OPENINGS, CUTOUTS, DROPS, SUMPS, FITTS, PLEASE REFER CONSULTANTS DRAWINGS TO BE CONFIRMED BY ARCHITECTS' ENGINEER INCHARGE

REVISION:	
REV.	DESCRIPTION

PROJECT:

CLARK FARM HOUSE
KUKAS, JAIPUR

ARCHITECT:

RAVI KUMAR GUPTA
CA/83/7739
L-1, KRISHNA MARG, C- SCHEME,
JAIPUR (302001), RAJASTHAN.
PH.0141-2360825 E-Mail-ravigupta_15@yahoo.com

DRAWING TITLE:

FOR ROOF DETAIL
PRIMARY AND
SECONDRY PURLIN FOR
R2 (ROOF IN VERANDA)

DRAWN BY: RISHABH	SCALE: NTS	DATE: 21/01/2019
CHECKED BY: RAVI K. GUPTA	NORTH: 	DRAWING NO.: CF/ST/RF/03