


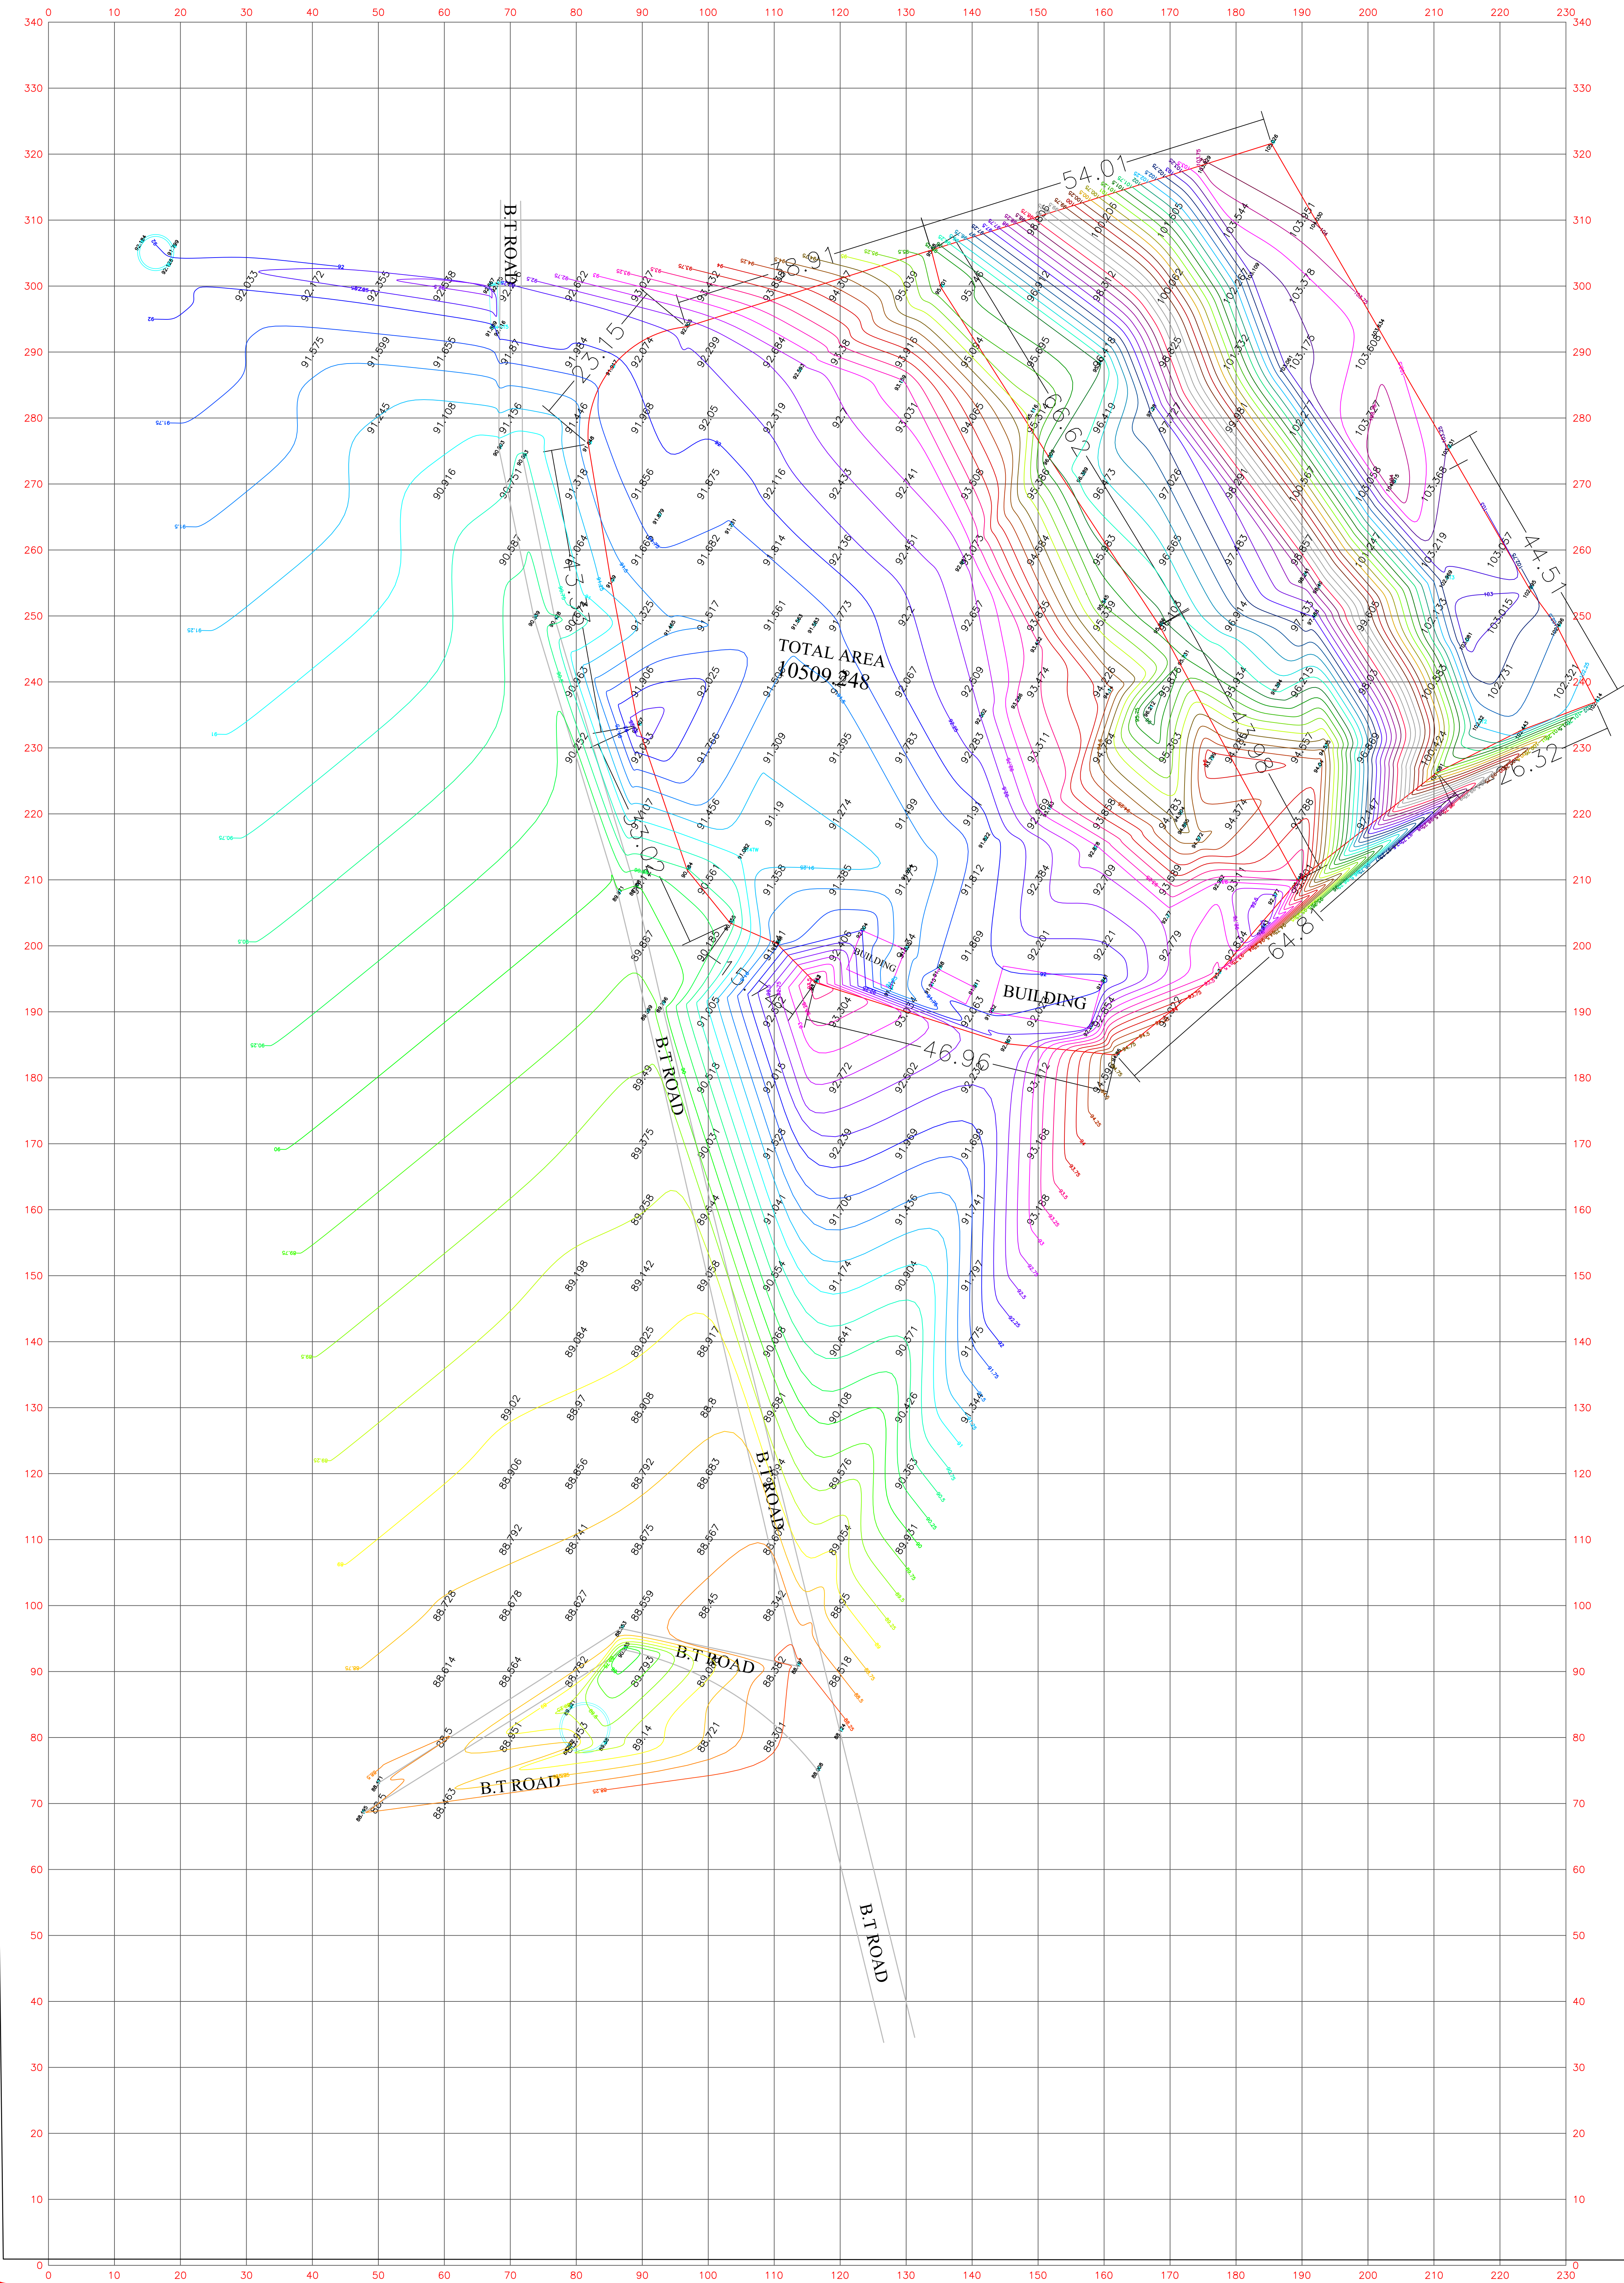

General Notes	
SYMBOLOLOGY	
	BUILDING
	COMPOUND WALL
	TIN SHEED
	B.T ROAD
	W.B.M ROAD
	CART TRACK
	TEMPLE
	MOSQUE
	ELE. POLE(ELE. LINE)
	ELE.LT POLE(ELE.L.T LINE)
	H.T LINE TOWER
	KABRISTHAN
	TUBE WELL
	WELL
	O.F.C STONE
	K.M STONE
	TRANSFORMER
	TELEPHONE POLE
	CULVERT
	HAND PUMP
	GAIS LINE PILLAR
	LEMP POST
	FIELD BOUNDARY
	WIRE FENCING
	TREE
	ELECTRIC LINE
	L.T. LINE
	DRAIN
	HT LINE

ARCHITECT:
NEERAV GUPTA
CA/2009/44766
L-1, KRISHNA MARG, C- SCHEME,
JAIPUR (302001), RAJASTHAN.PH.0141-2360825
E-Mail-architect_neeravgupta@yahoo.com

PROJECT:
SURVEY PLAN OF
KOTHAR PALI
RAJASTHAN

DRAWING TITLE:
ARCHITECTURAL
SURVEY PLAN OF

DRAWN BY:	SCALE: N.T.S	DATE: 23-01-19
CHECKED BY: NEERAV GUPTA	DRAWING NO.: 	

NOTES:
THE COPYRIGHT AND PROPERTY OF THIS DESIGN AND DRAWING
BELONGS TO RAVI KUMAR GUPTA. IT MUST NOT BE COPIED OR
REPRODUCED IN ANY MANNER WITHOUT THEIR WRITTEN
CONSENT. A LEGAL ACTION AS PER LAW MAY BE INITIATED
AGAINST THE OFFENDER.