


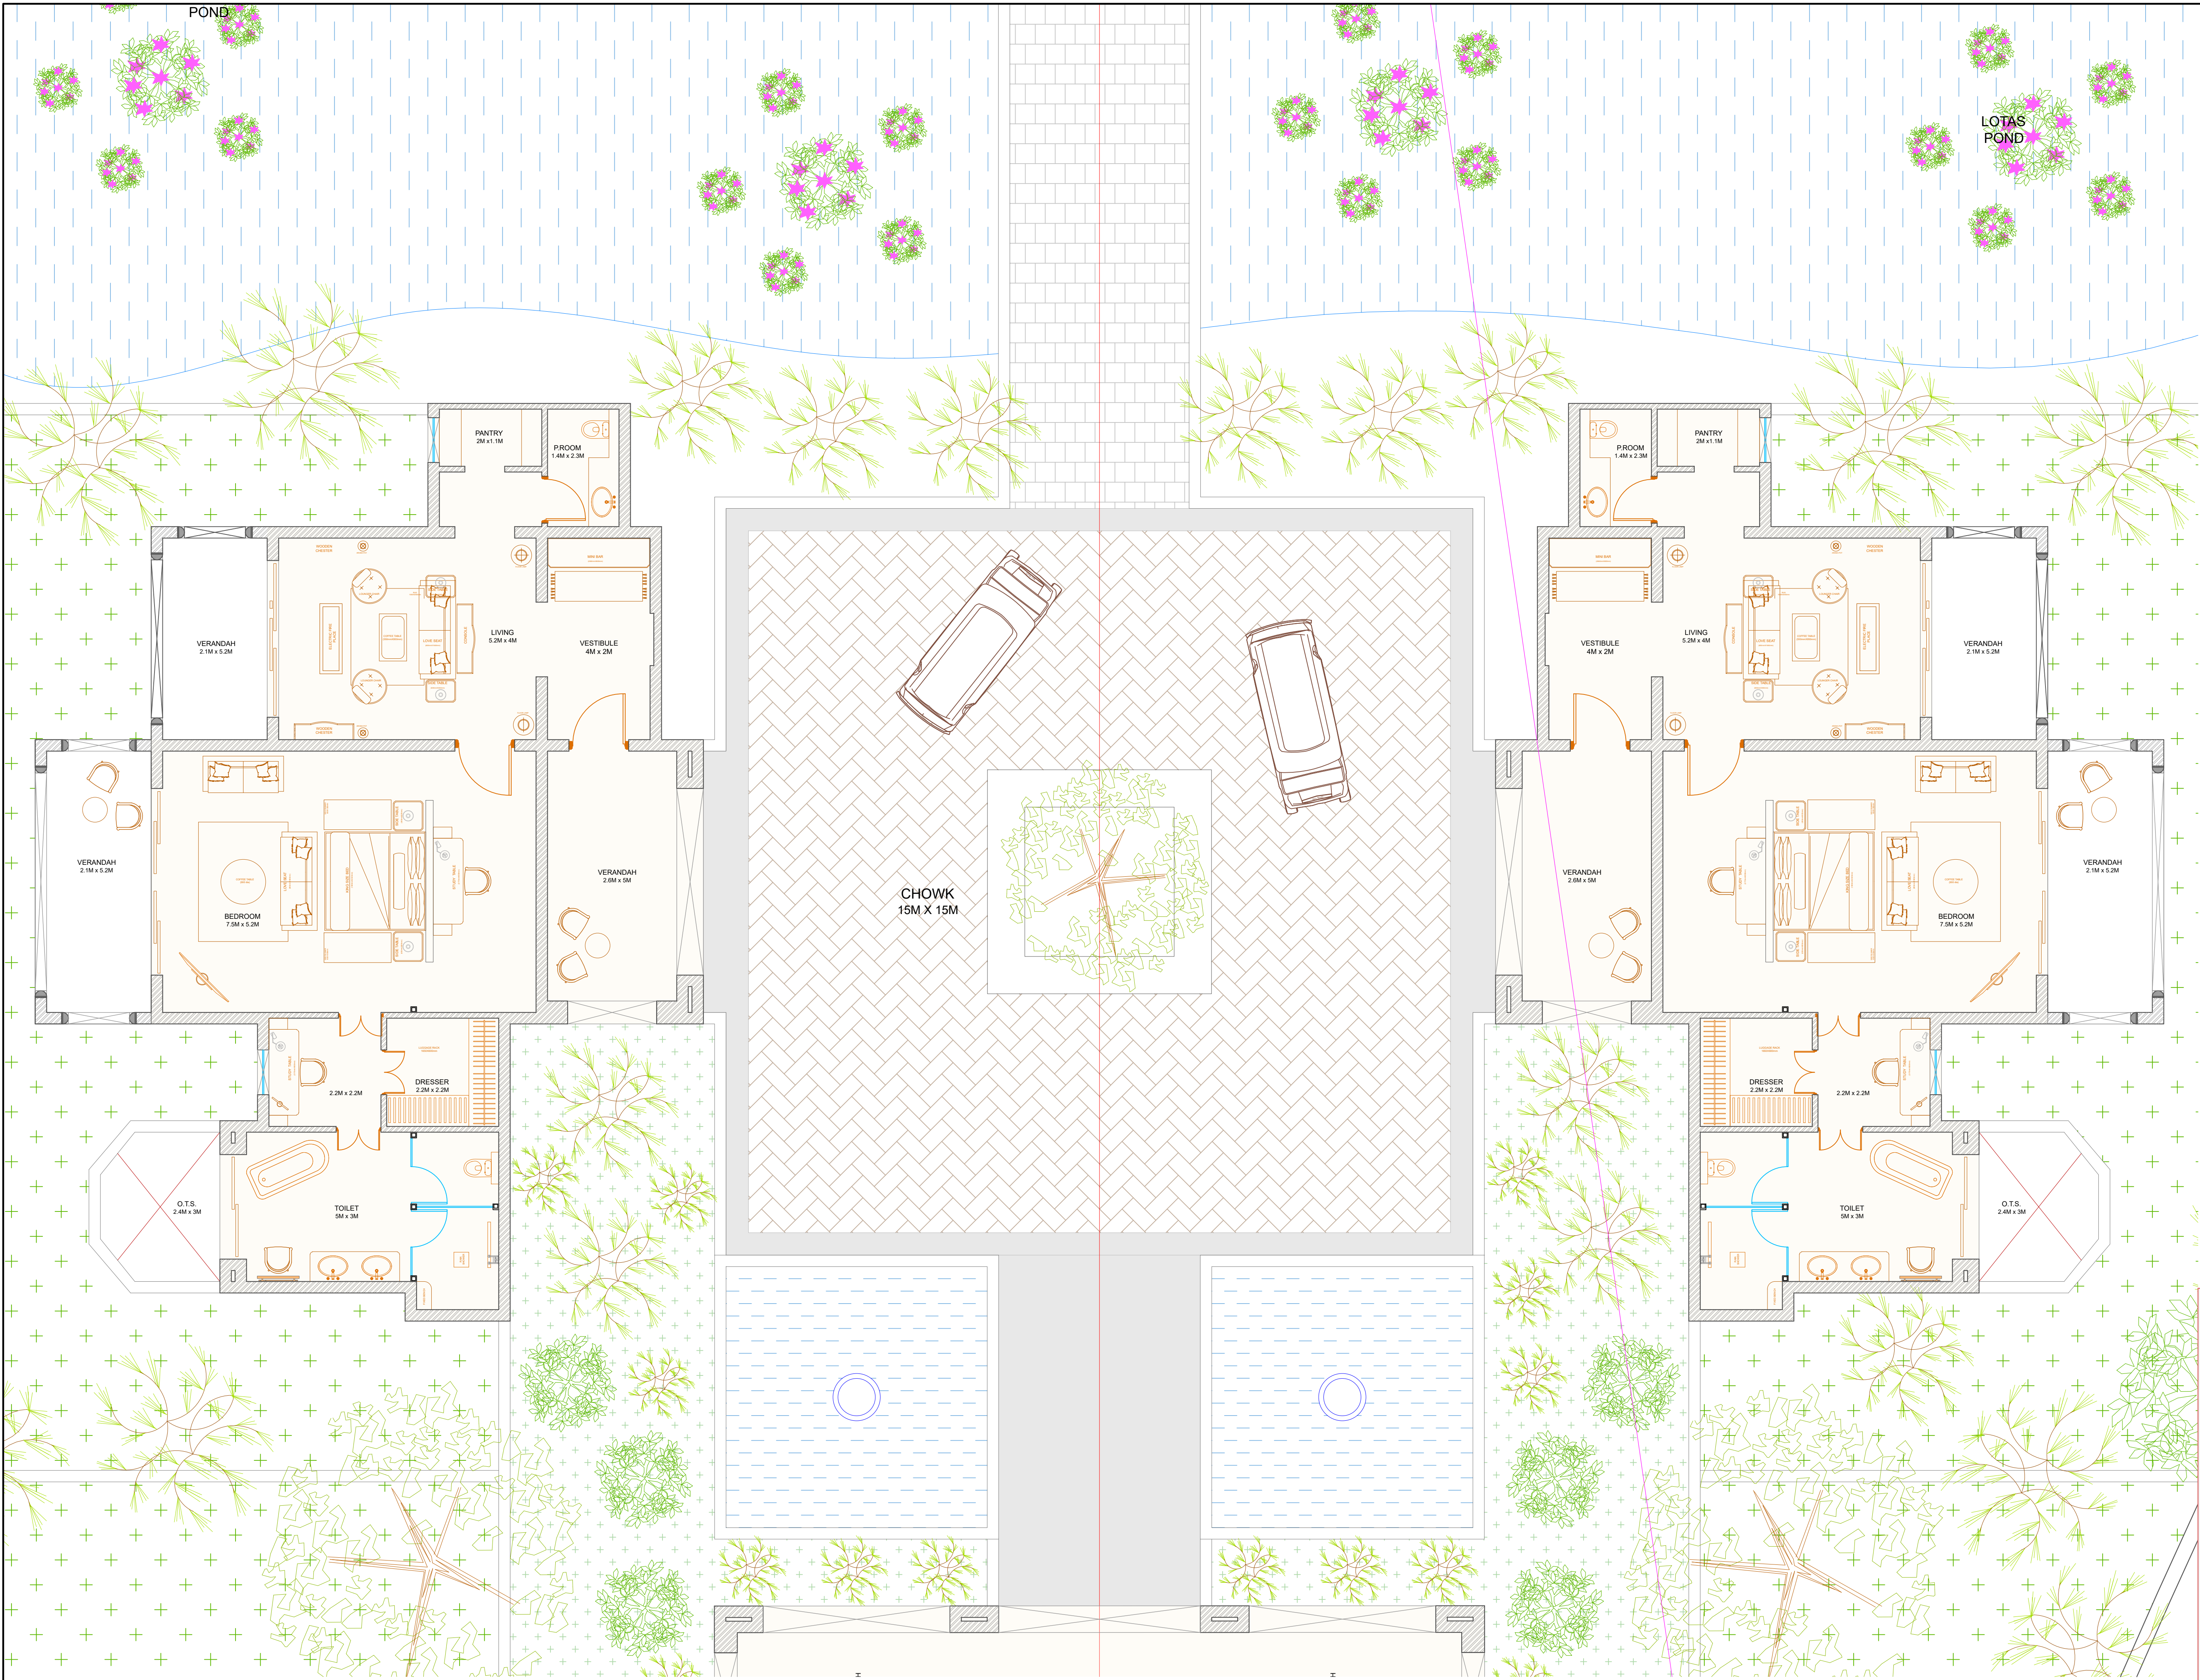

ADVANCE COPY

ARCHITECT:
RAVI KUMAR GUPTA
CA/83/7739
L-1, KRISHNA MARG, C-SCHEME,
JAIPUR (302001), RAJASTHAN,
PH.0141-2360025 E-Mail-ravigupta_19@yahoo.com

PROJECT:
**PROPOSED HOTEL AT
LUCKNOW**

DRAWING TITLE:
VILLA TYPE -2

DRAWN BY:	SCALE:	DATE:
NAMAN		24-05-22
CHECKED BY:	NORTH:	DRAWING NO.:
NEERAV GUPTA		05

NOTES:
THE COPYRIGHT AND PROPERTY OF THIS DESIGN AND DRAWING BELONGS TO RAVI KUMAR GUPTA. IT MUST NOT BE COPIED OR REPRODUCED IN ANY MANNER WITHOUT THEIR WRITTEN CONSENT. A LEGAL ACTION AS PER LAW MAY BE INITIATED AGAINST THE OFFENDER.